




VR5 - Veggreim 55x267 Mkv.: 1:20
Samtals 46 stk.

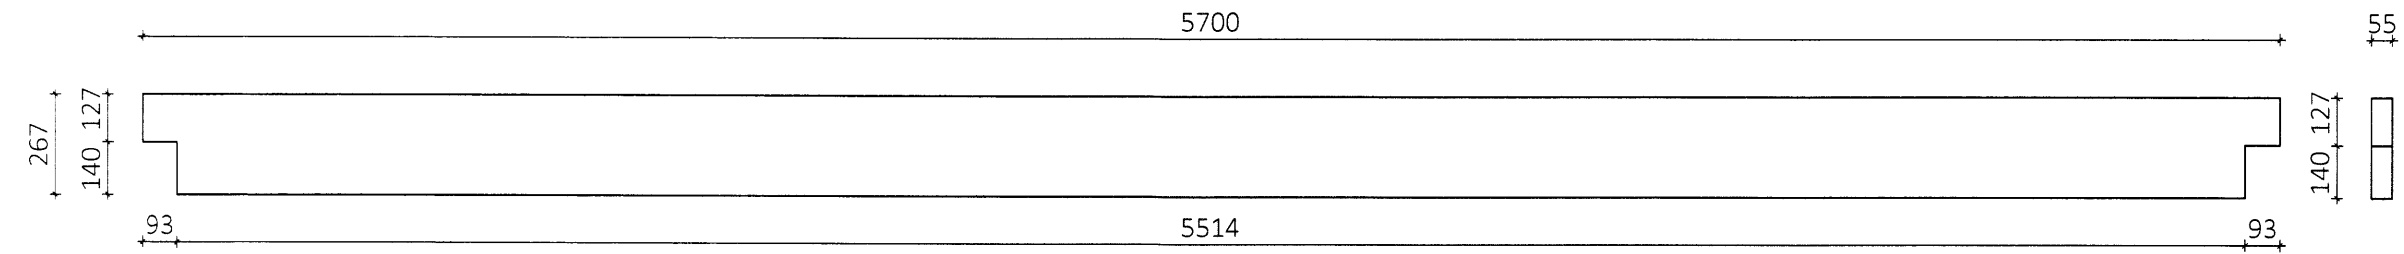


VR6 - Veggreim 55x267 Mkv.: 1:20
Samtals 5 stk.

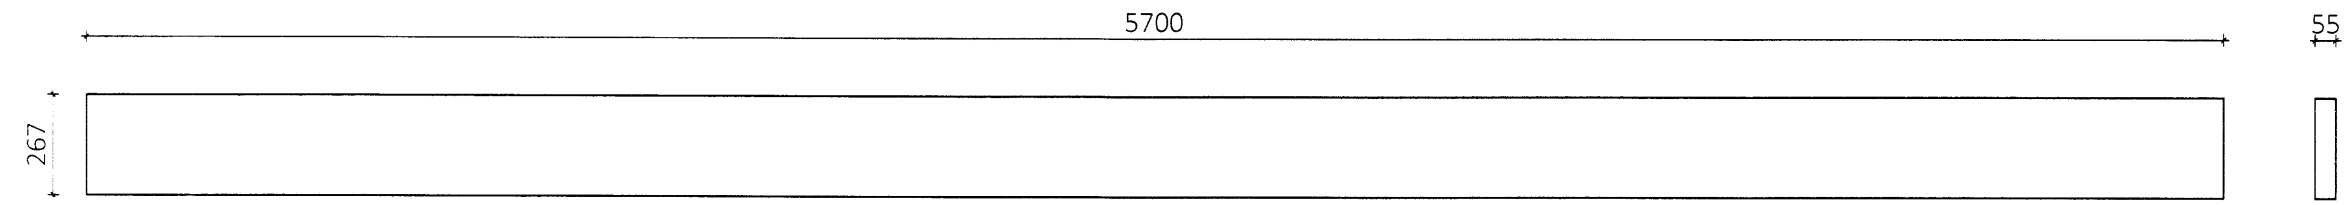


VR7 - Veggreim 55x267 Mkv.: 1:20
Samtals 2 stk.

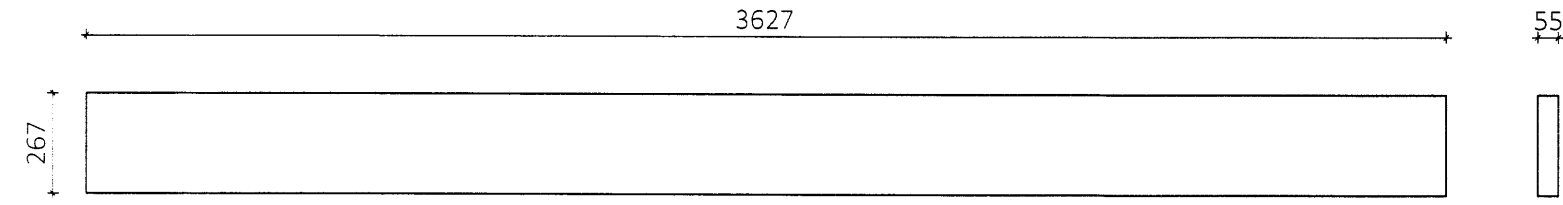


VR8 - Veggreim 55x267 Mkv.: 1:20
Samtals 2 stk.

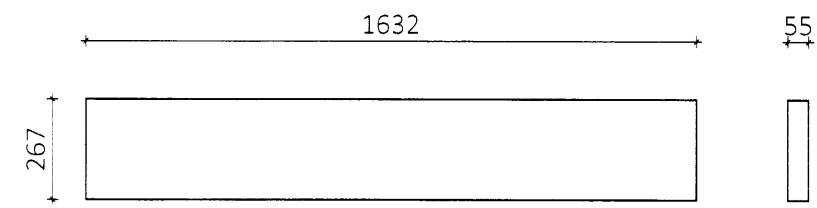


VR9 - Veggreim 55x267 Mkv.: 1:20
Samtals 1 stk.

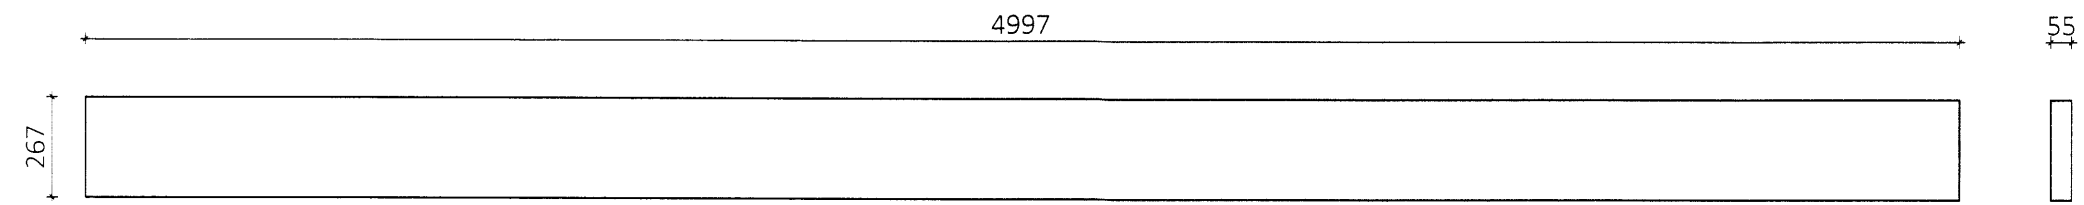


VR10 - Veggreim 55x267 Mkv.: 1:20
Samtals 1 stk.

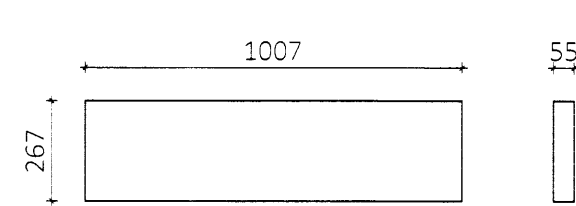


VR11 - Veggreim 55x267 Mkv.: 1:20
Samtals 6 stk.

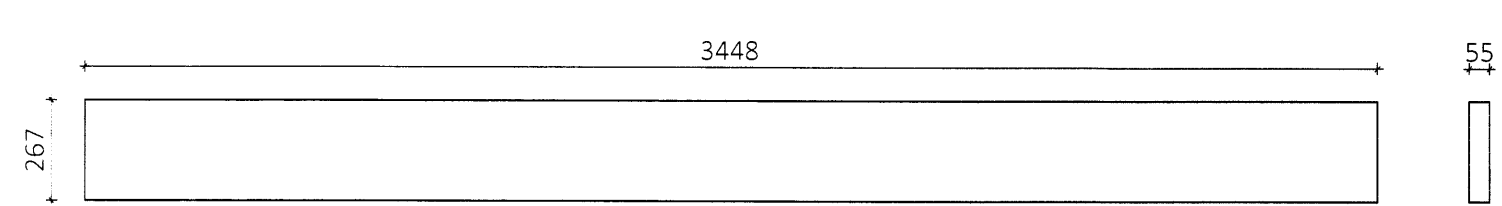


VR12 - Veggreim 55x267 Mkv.: 1:20
Samtals 8 stk.

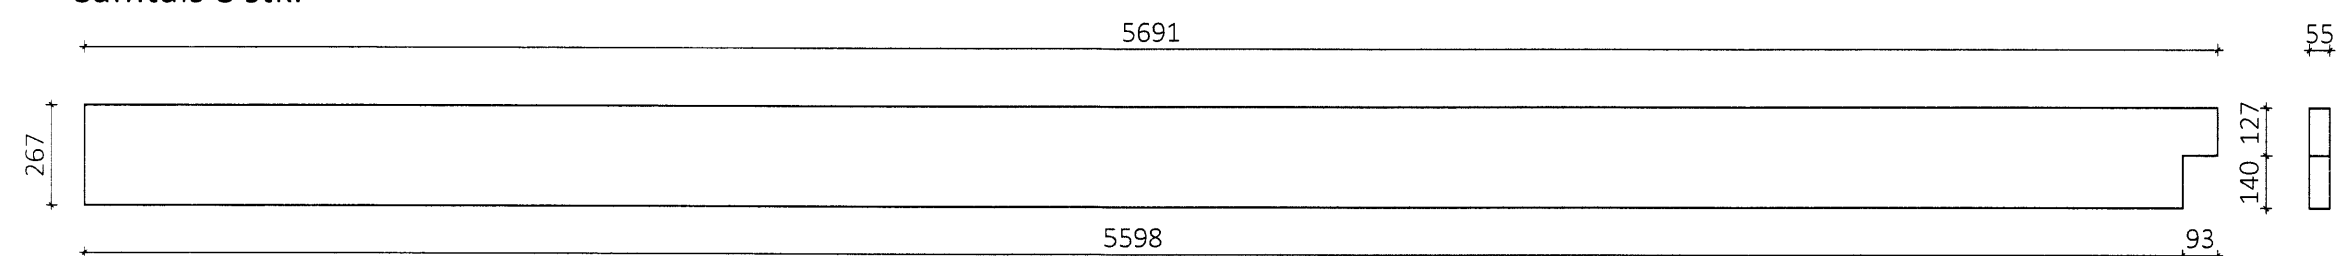


VR13 - Veggreim 55x267 Mkv.: 1:20
Samtals 2 stk.

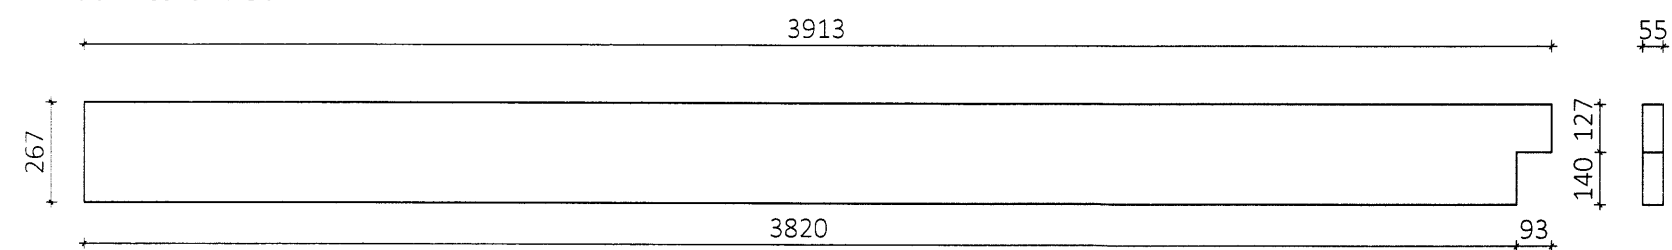


VR14 - Veggreim 55x267 Mkv.: 1:20
Samtals 2 stk.

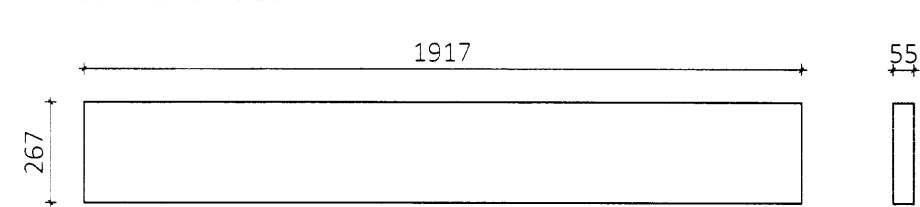


VR15 - Veggreim 55x267 Mkv.: 1:20
Samtals 4 stk.

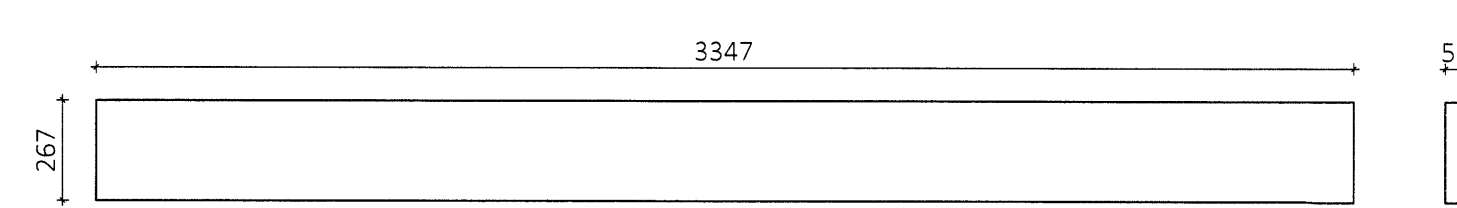


VR16 - Veggreim 55x267 Mkv.: 1:20
Samtals 1 stk.

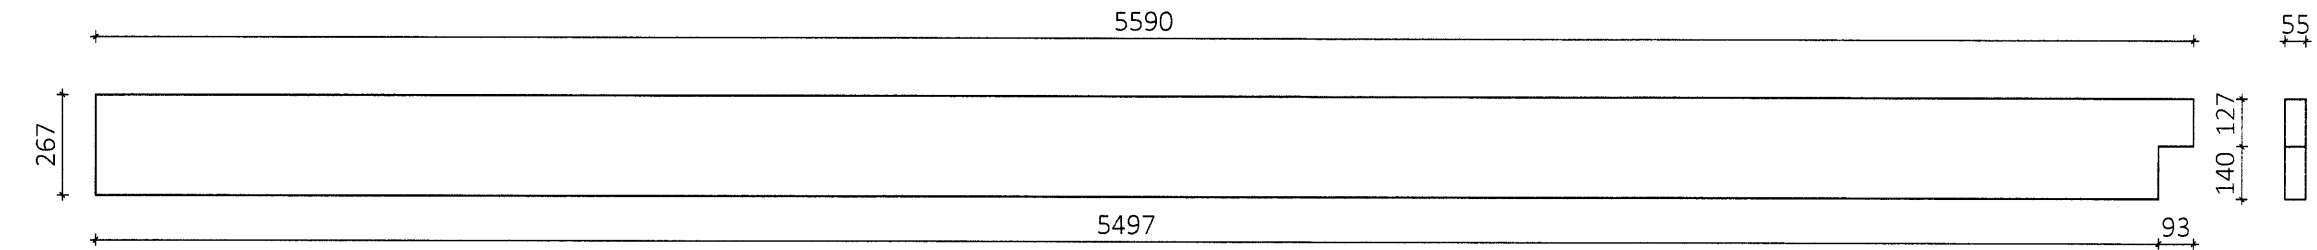


VR17 - Veggreim 55x267 Mkv.: 1:20
Samtals 7 stk.

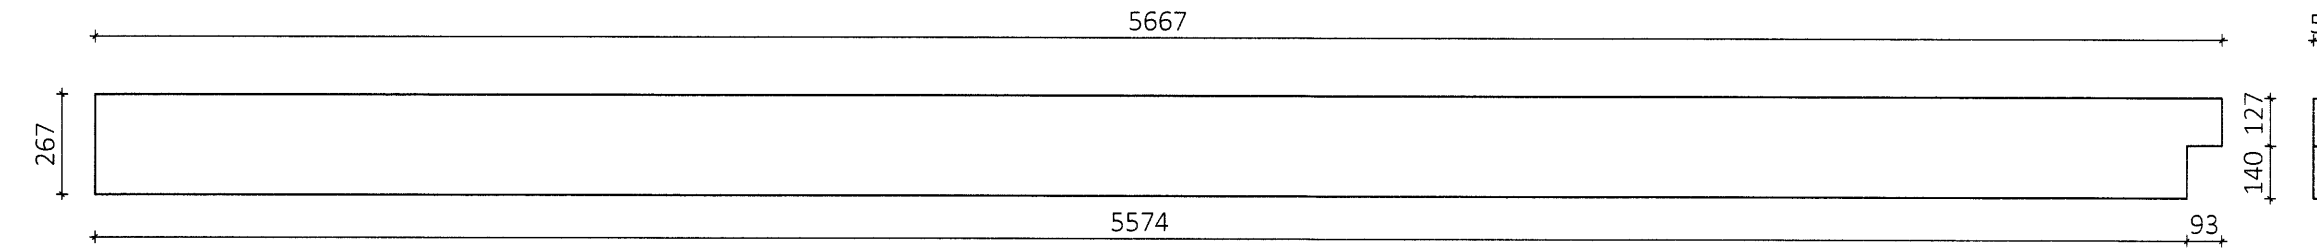

HS1 - Hurðastoð 65x267 Mkv.: 1:20
Samtals 4 stk.

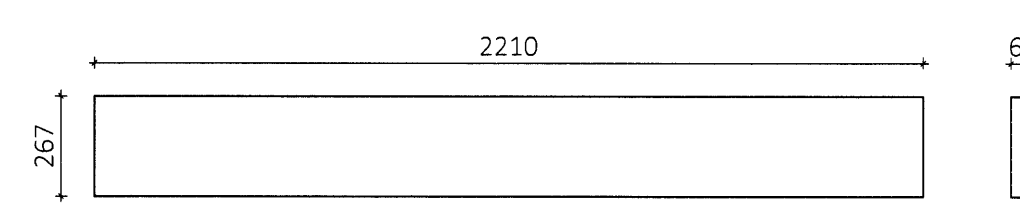

HB1 - Hurðabiti 65x267 Mkv.: 1:20
Samtals 2 stk.

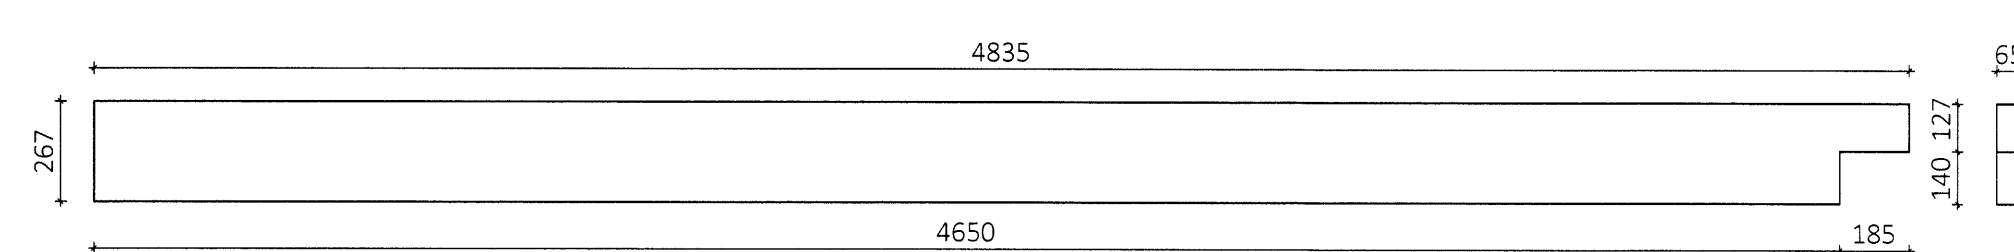

Skjalnúmer og byggisamráðgjafi
VIRNET
12.09.2014
V. Guðjónsson

ÖLL AFNOT OG AFRITUN TEIKNINGAR AÐ HLUTA EÐA Í HEILD ER HÁÐ SKRIFLEGU LEYFI LÍMTRÉ VIRNET EHF.
Númer: Dags: Skýring breytingar: Br. af:

<p>Virnet Byggisamráðgjafi - Vesturvör 29-200 Kópavogur kt. 440510-1160 - Sími: 412 5300</p>	MKV. 1:20	DAGS. 23.9.2014	VERKNR. DL14 011	ÚTGÁFA NR. 1
	TEIKN. KB	REIKN. KB	YFIRF.	NR. TEIKNINGAR
HEITI VERKS. Íþróttahús Flúðum - viðbygging	NAFN HÖNNUÐAR Bjarni Ingibergsson byggingateknifræðingur B.Sc. kt. 030861-2729 - bjarni@limtrevirnet.is			384
HEITI TEIKNINGAR Límtré Framleiðsluteikningar	ÁRITUN HÖNNUÐAR 	DAGS. ÁRITUNAR		
	ÁRITUN SAMRÆM. HÖNNUÐAR	DAGS. ÁRITUNAR		