




3 ÚTLIT SUÐ-VESTUR  
Mkv. 1:100 m.v. A2

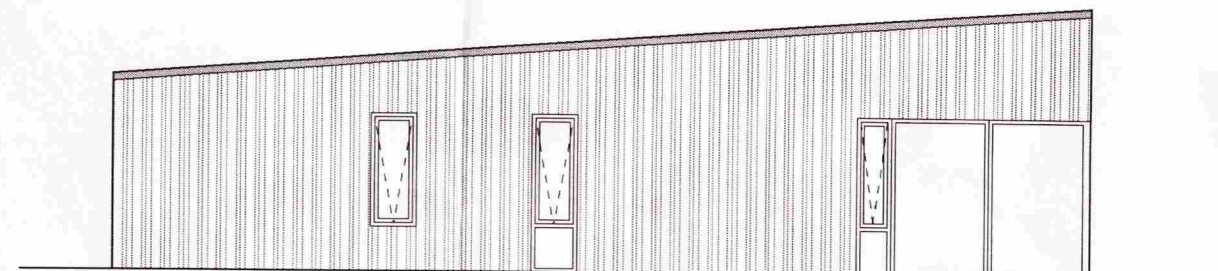


4 ÚTLIT NORÐ-AUSTUR  
Mkv. 1:100 m.v. A2

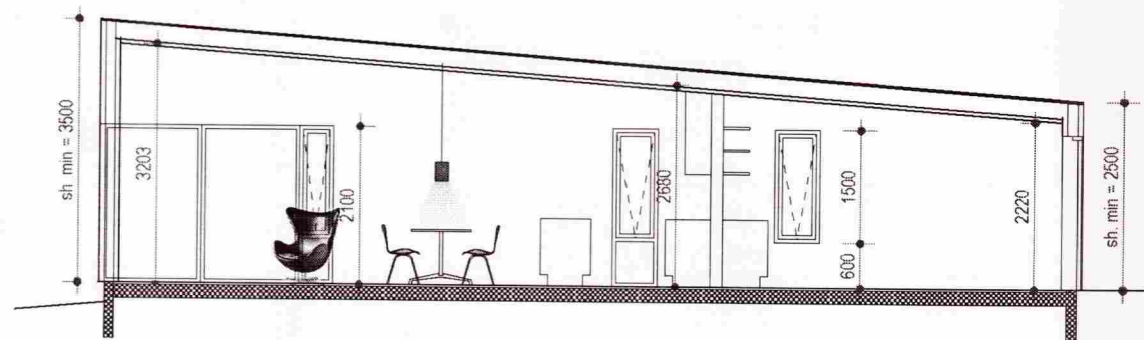


2 SNEIÐING A  
Mkv. 1:100 m.v. A2

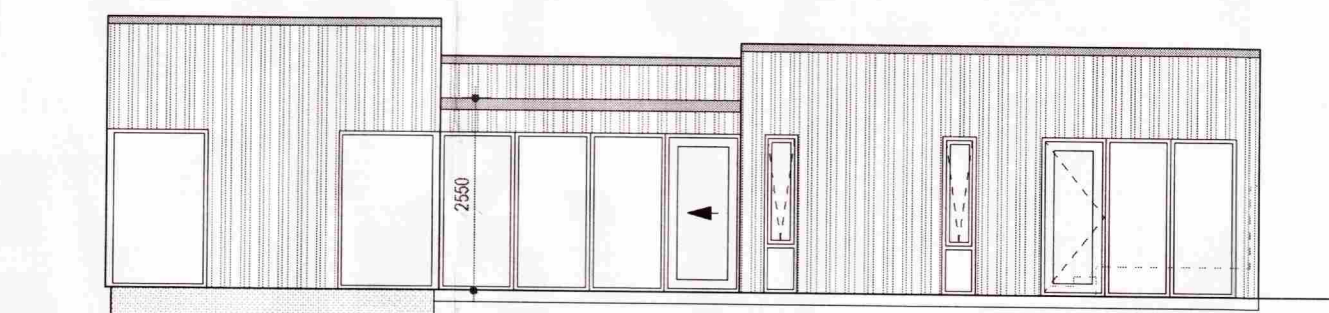


5 ÚTLIT NORÐ-AUSTUR  
Mkv. 1:100 m.v. A2

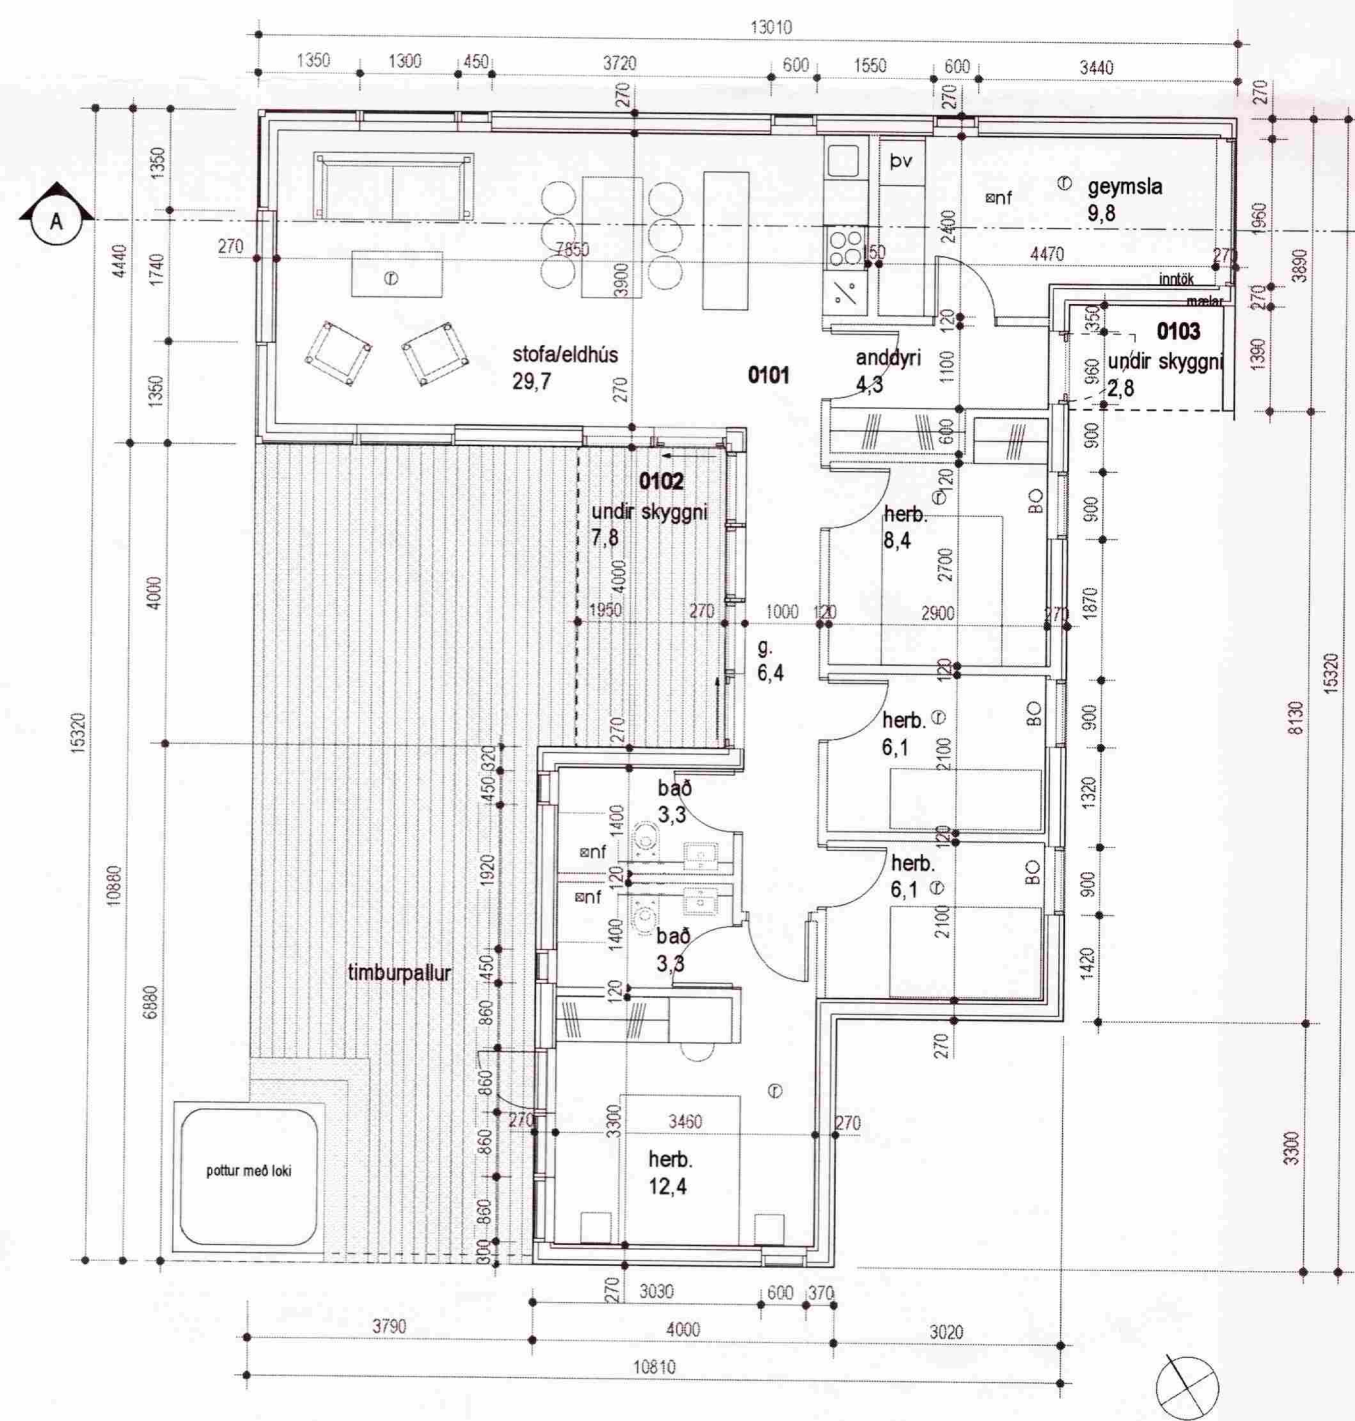

1 GRUNNMYND  
Mkv. 1:100 m.v. A2

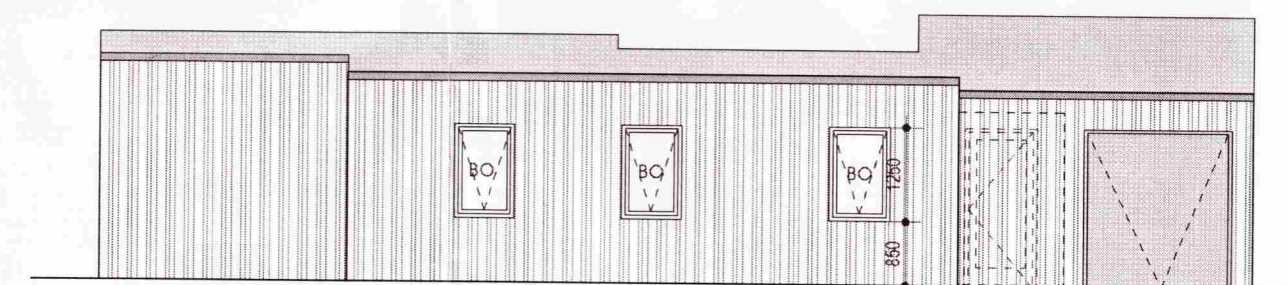

6 ÚTLIT SUÐ-AUSTUR  
Mkv. 1:100 m.v. A2

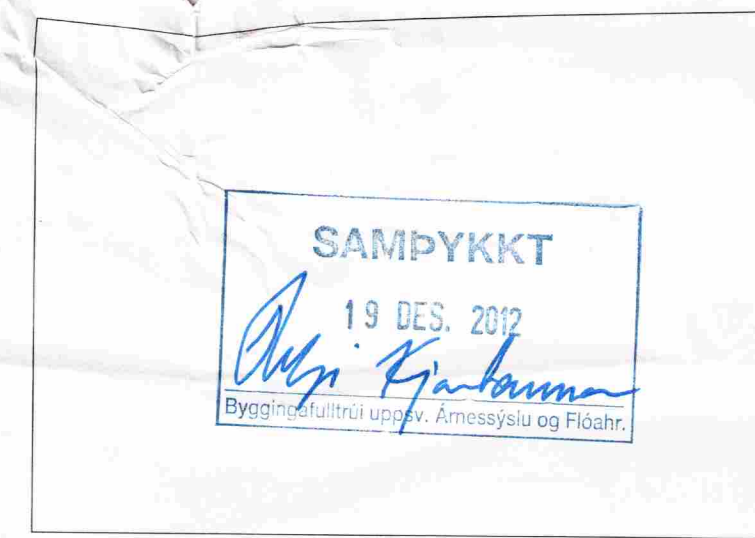

Arni Kjartansson arkitekt FAI kt: 040352-3099  
*Pjetur Kjartansson*  
 Böðing Bjarnar Jónsson arkitekt FAI kt: 020464-6609  
 Jóhannes Þórðarson arkitekt FAI kt: 121067-6039  
 Sigbjörn Kjartansson arkitekt kt: 121268-2269  
 Sigurður Hallaðsson arkitekt FAI kt: 100867-2009

**KJÓABRAUT 8**  
**HRUNAMANNAREPPI**  
**SUMARHÚS**

**GRUNNMYND**  
**SNEIÐING**  
**ÚTLIT**

**ÁDALUPPRÁTTUR**

**GLÁMA-KÍM**

Breyting: Teikn.nr.: **A00.02**  
 Útgáfud.: **12.12.2012** Mkv.: **1:100**  
 Værknr.: **1203016** Teikn. Yfirf. **ST BBJ**

Arkitektar Laugavegi 164 ehf. 105 Reykjavík  
 t: 530-8100, f: 530-8101, kt: 560 496 2739  
 glamakim@glamakim.is, www.glamakim.is

BANNAÐ ER AD MÆLA AF TEIKNINGUM  
 TEIKNINGU ÞESSA MÁ EGG AFÞRÍÐA MED NERNUM HÆTTI AD HLUFTA TIL EÐA Í HEILO ÁN SKIRLEGS LEYFIS HOFUNDAR