
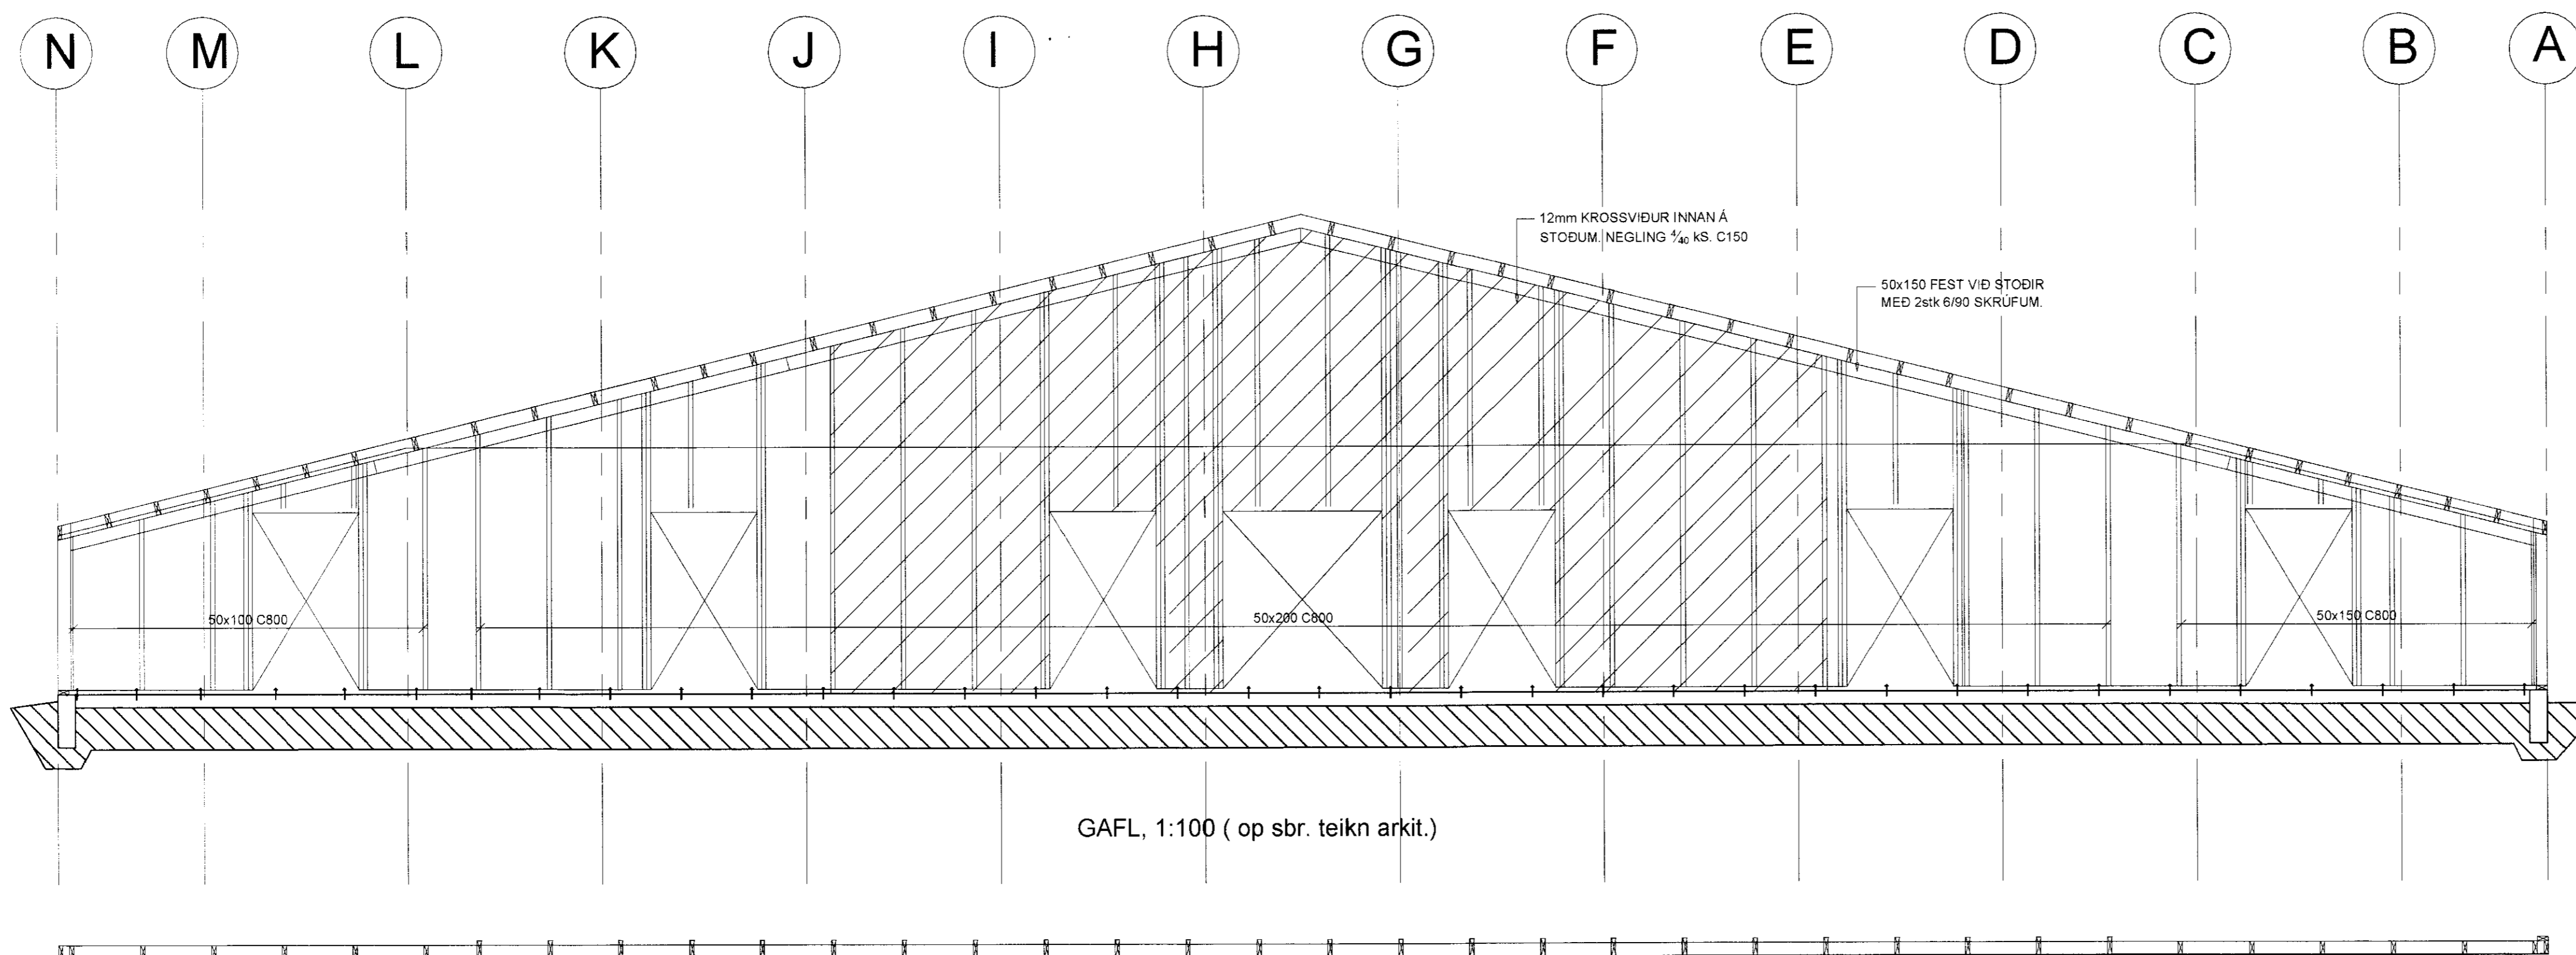
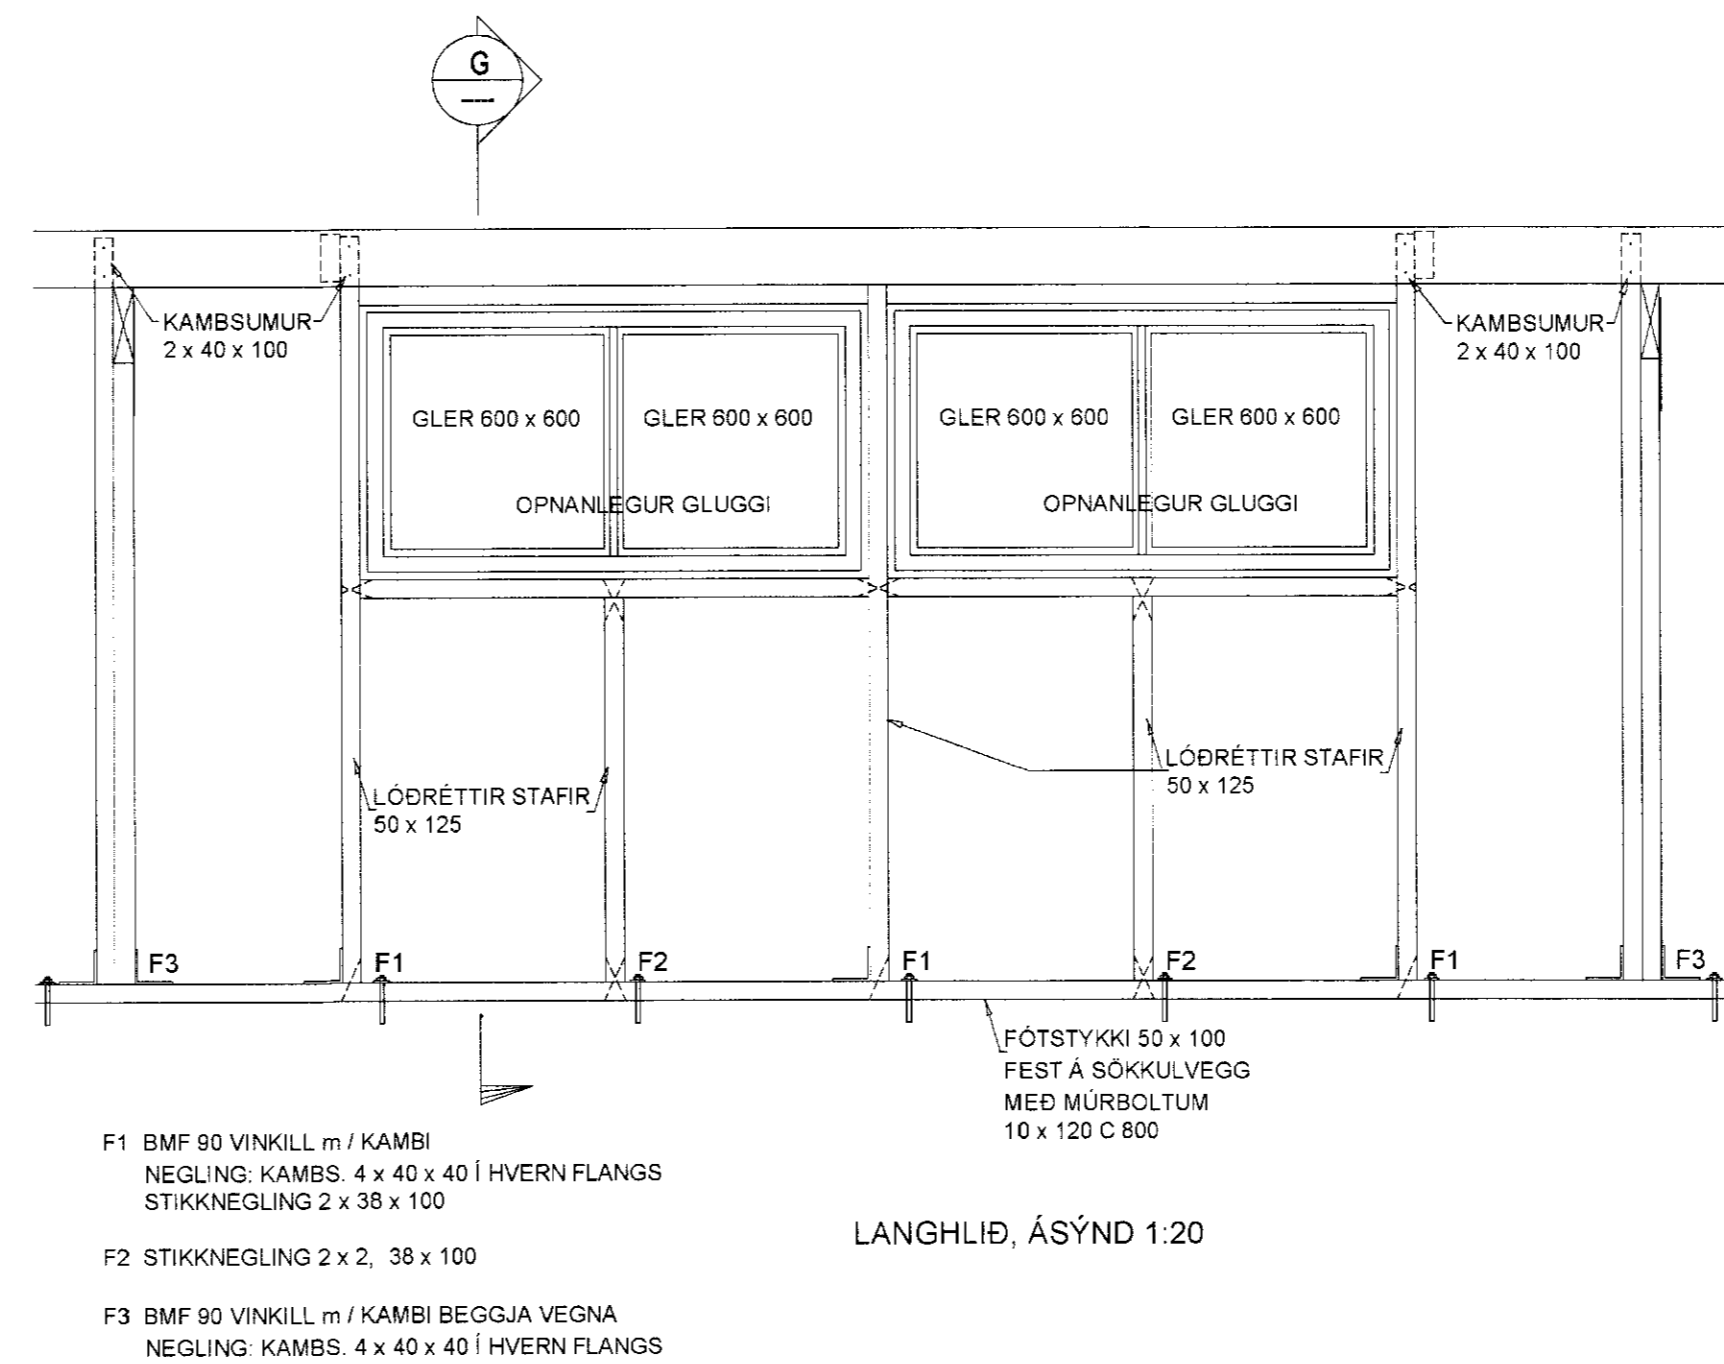


MÖTTEKID
18 MAI 2011
Breytingarstjórnir: Árnýssta og Flóþór

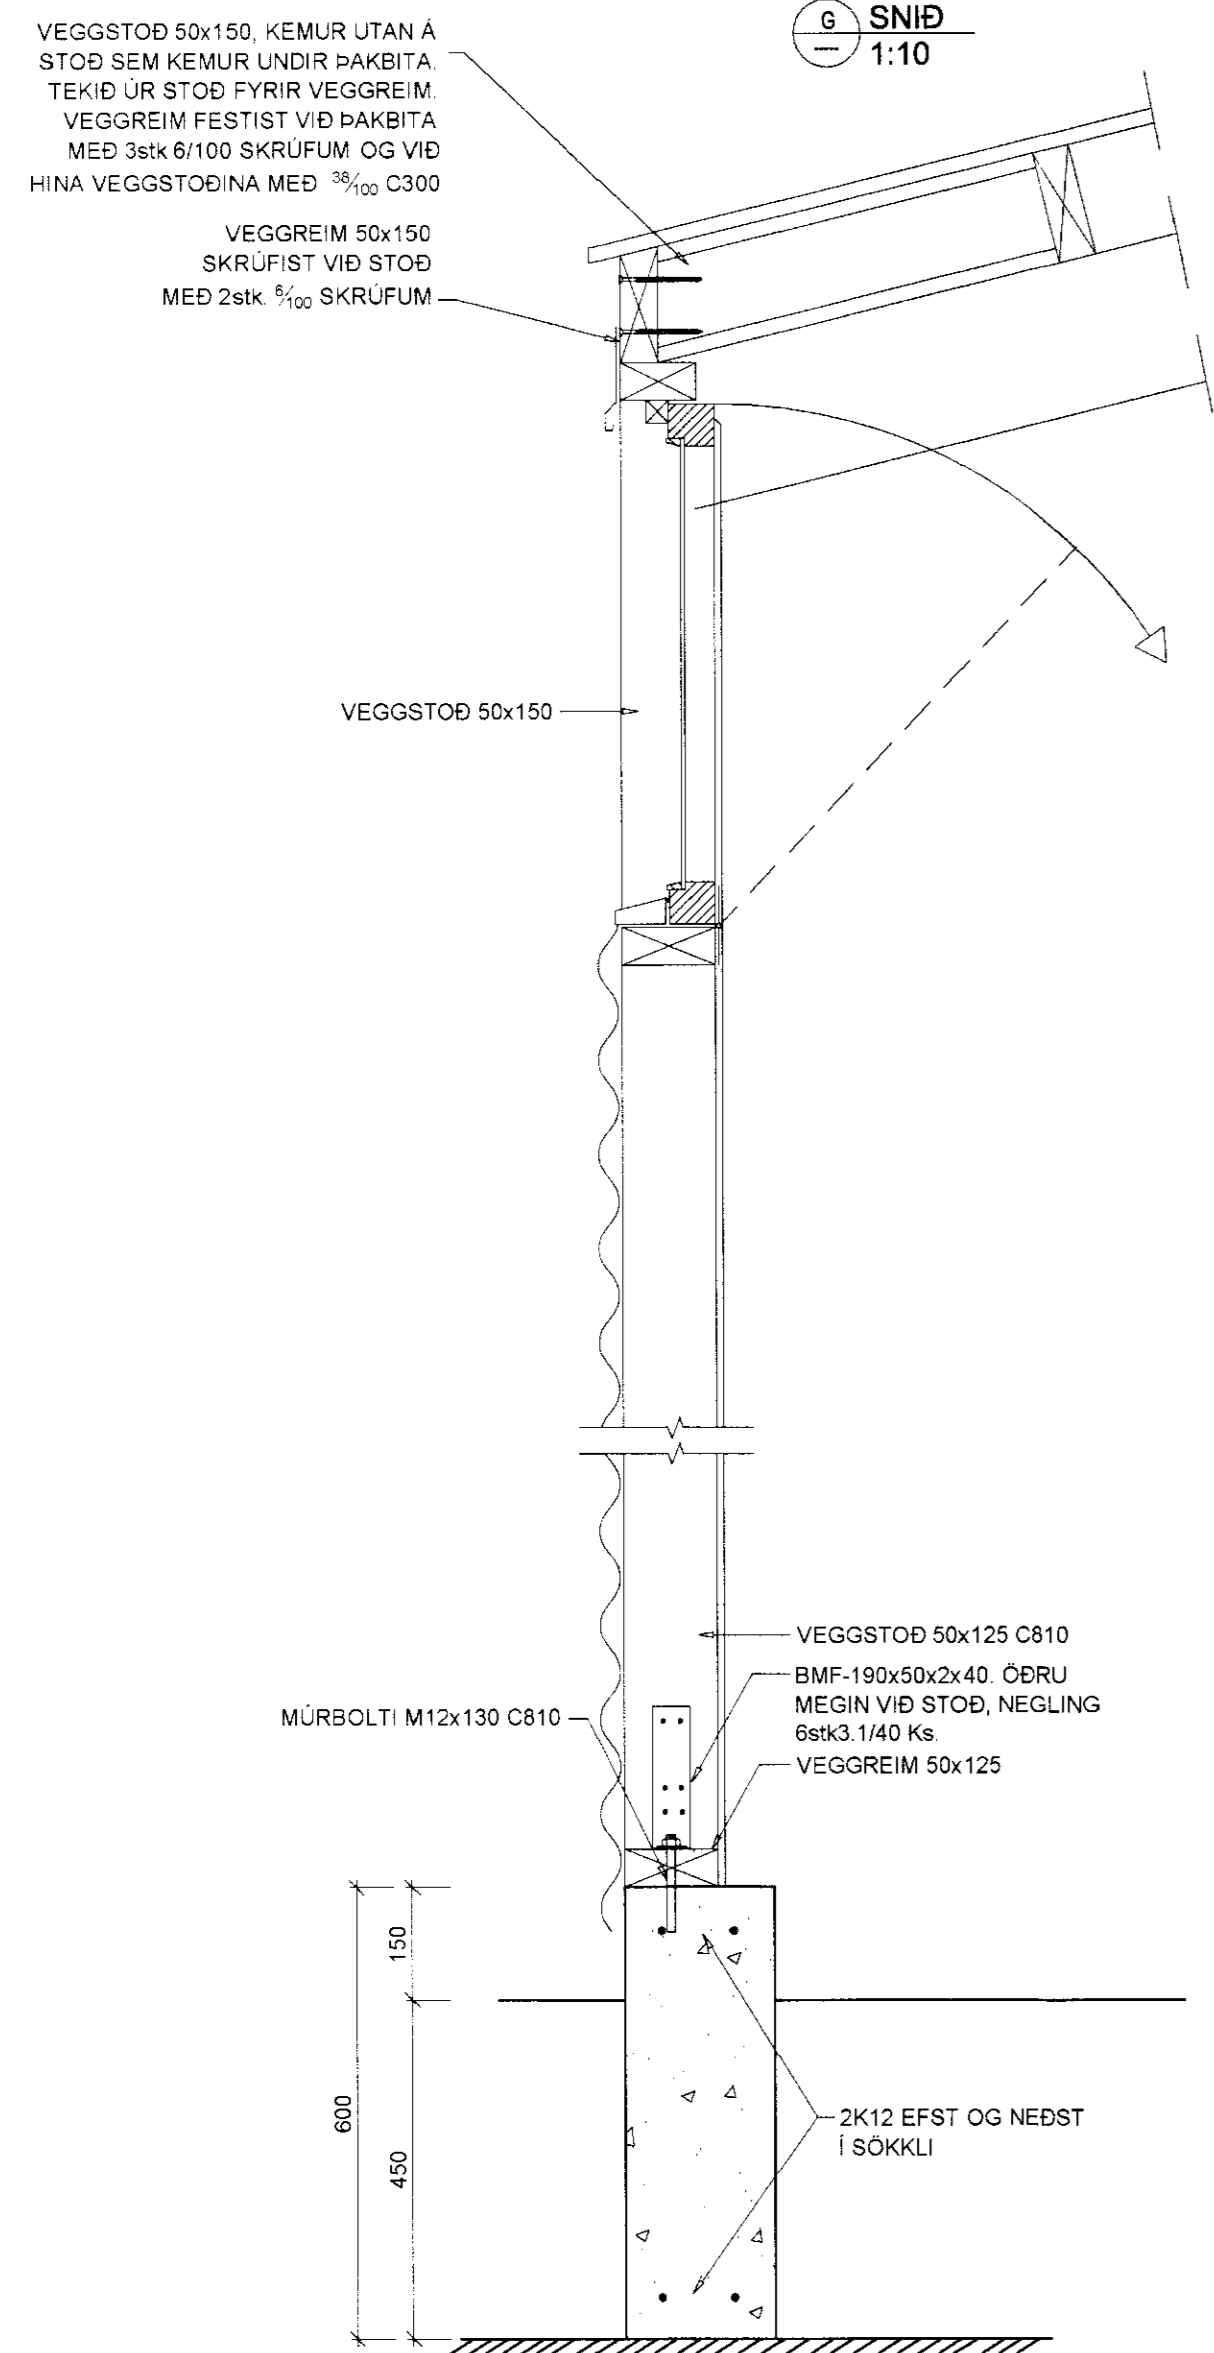

BREYTING 04.05.2011, KROSSVIÐARFESTINGAR Í STAD BMF-GATAPLÖTU.

Verfræðistofa Hauks Ásgeirssonar e.h.f.
Dalvegur 18, 201 Kópavogur
Sími 534-8815 Farsími 897-8132
e-mail: haukur@vha.is
Kennitala: 560600-3050

Hannað H.A. Teiknað H.A. Samþykkt: Kennitala 301255-4629

MÖN, MINKABÚ
GNÚPVERJAHREPPI
MINKABÚ, BURÐARVIRKI
VEGGJAGRINDUR
ÁSÝND OG SNIÐ

Mkv. 1:50	Teikn. nr. 1:20	Teikn. nr. 2-1.3	Verk nr. 1250
Áritun samræmingarhúðunar:			Útgáfa Dags. A AP.11