




SAMÞYKKT
 27. OKT. 2010
Ally Gylfason
 Byggingarfráttir, Ámennyis og Flóttar

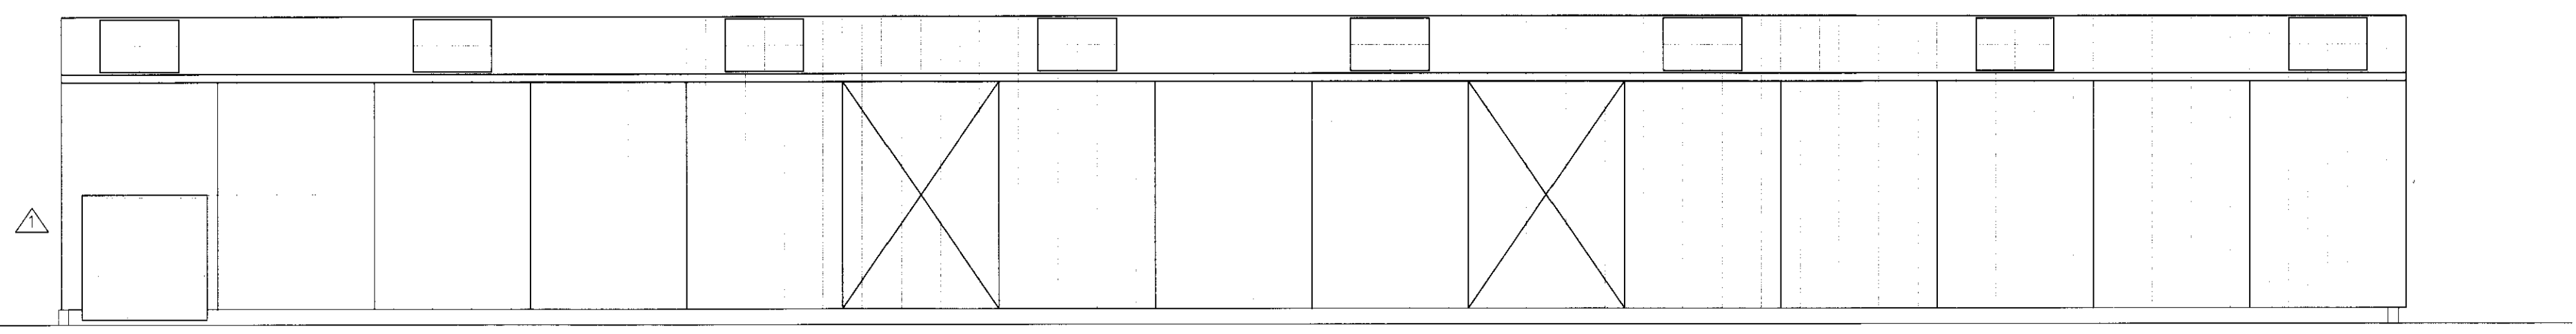


SUD-AUSTURHLID 1:100

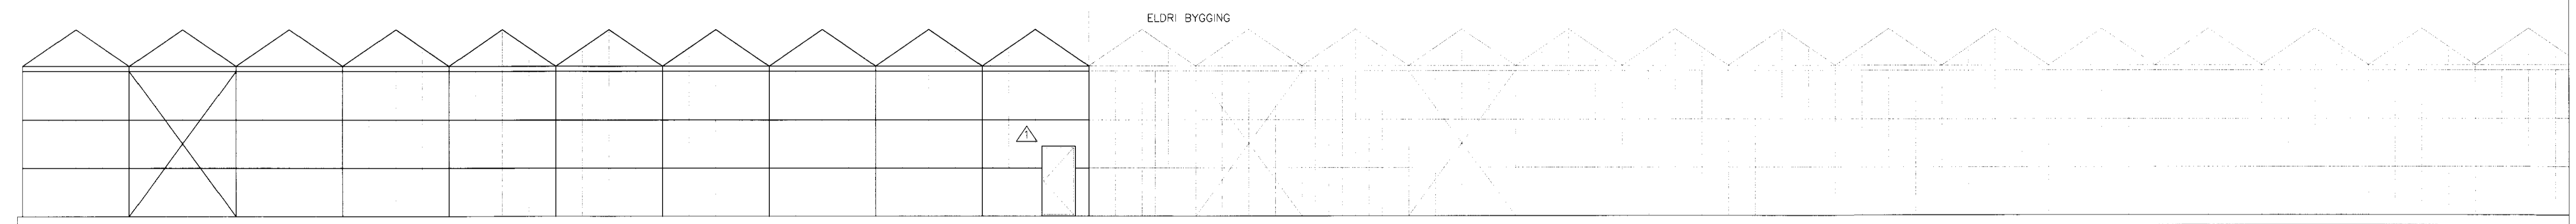


NORD-AUSTURHLID 1:100

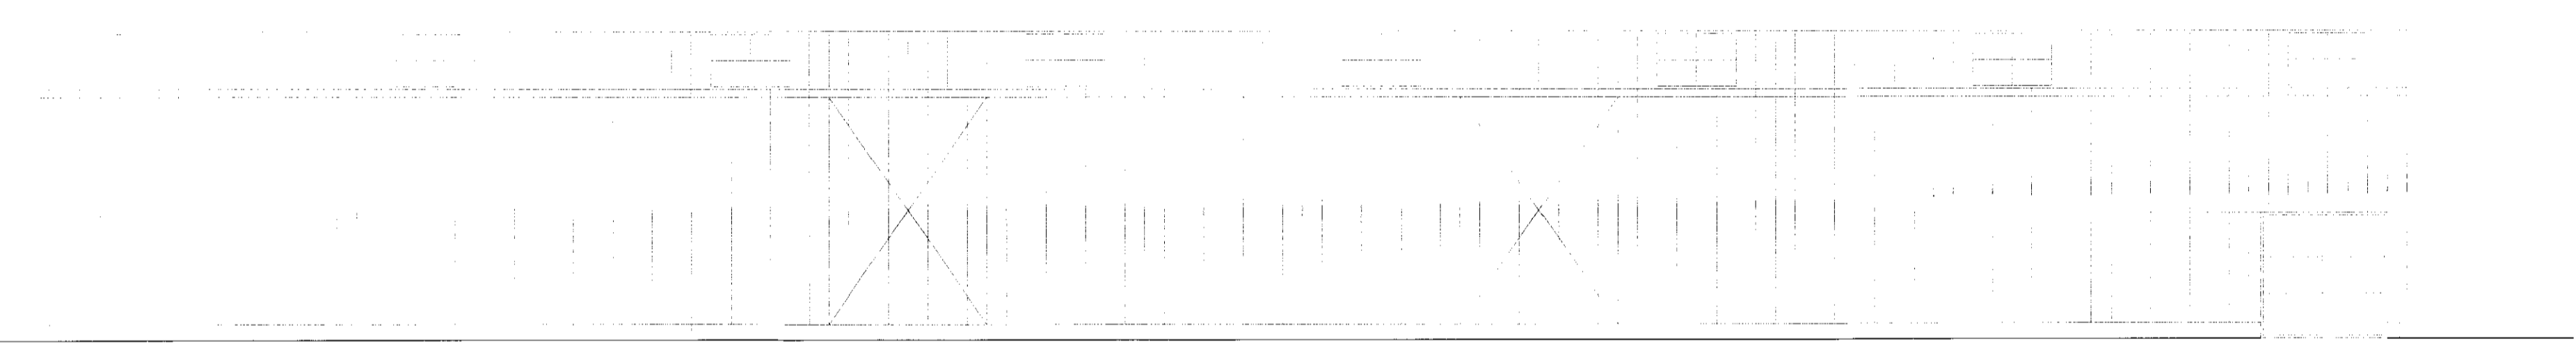

NORD-VESTURHLID 1:100

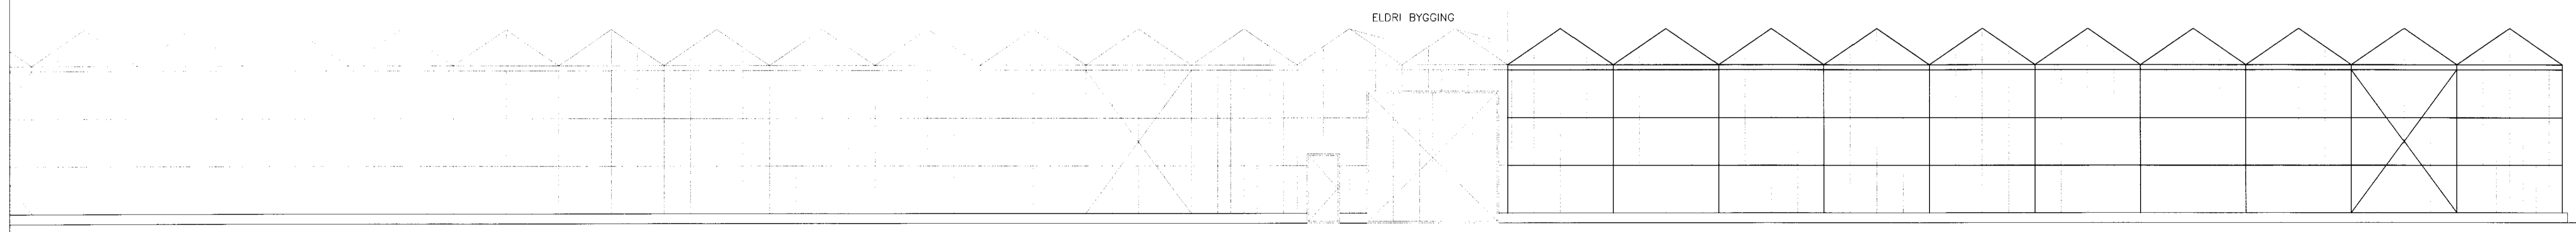

SUD-VESTURHLID 1:100

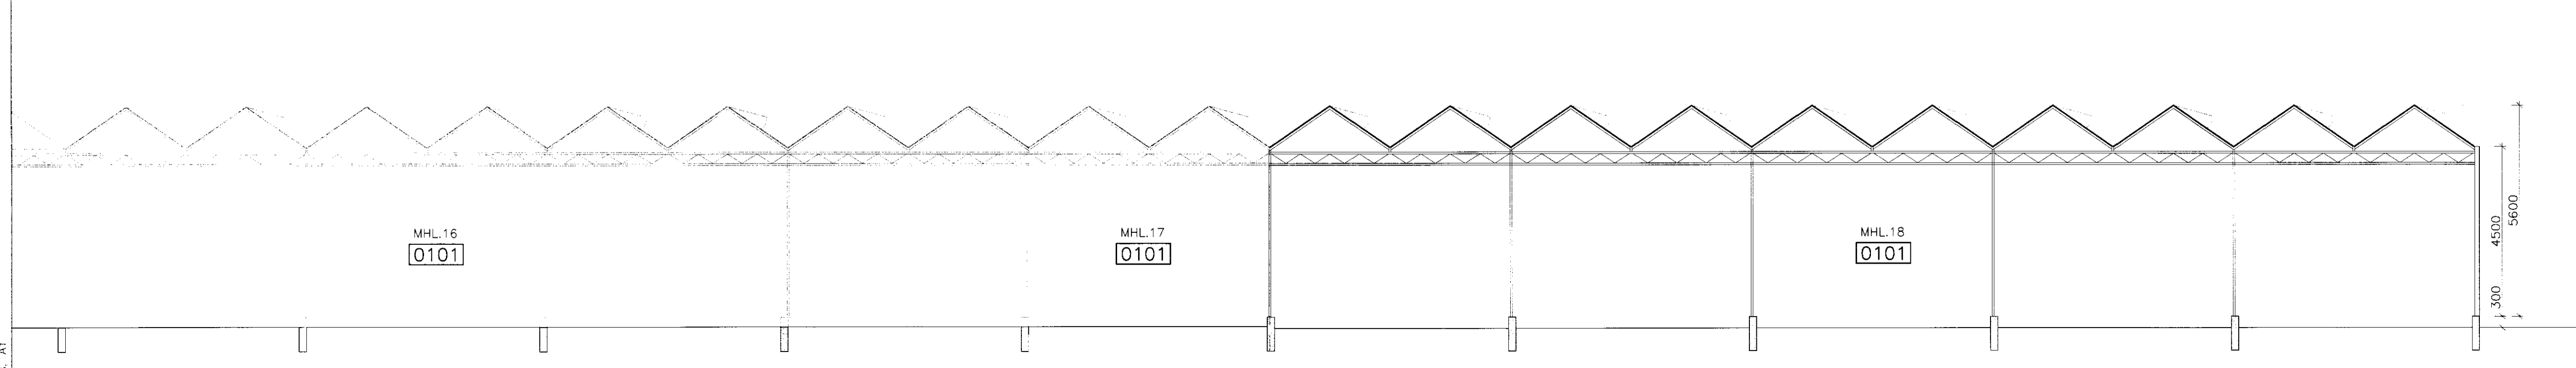

SNID
 Mkv: 1:100

BREYTINGAR			
Br.nr.	Dags.	Eðli breytingar:	Unnið:
1	28.10.10	Flóttaleiðir	GH

GATA HRUNAMANNNAHR.-GRÓÐURHÚS
 ADALUPPDRATTUR; VIÐBYGGING
 ÚTLIT OG SNID 1:100

Heiti:	Heiti:	Heiti:	Dag:
GH	GH	10112-01	JÚLÍ 2010
10112-01	10112		003.1

VERKFRÆÐISTOFA
 SUÐURLANDS EHF
 Austurvegur 5, 800 Selfoss, Sími: 482 3900, Fax: 482 3914, Netf: verkfr@verkad.is