




SUB-AUSTUR

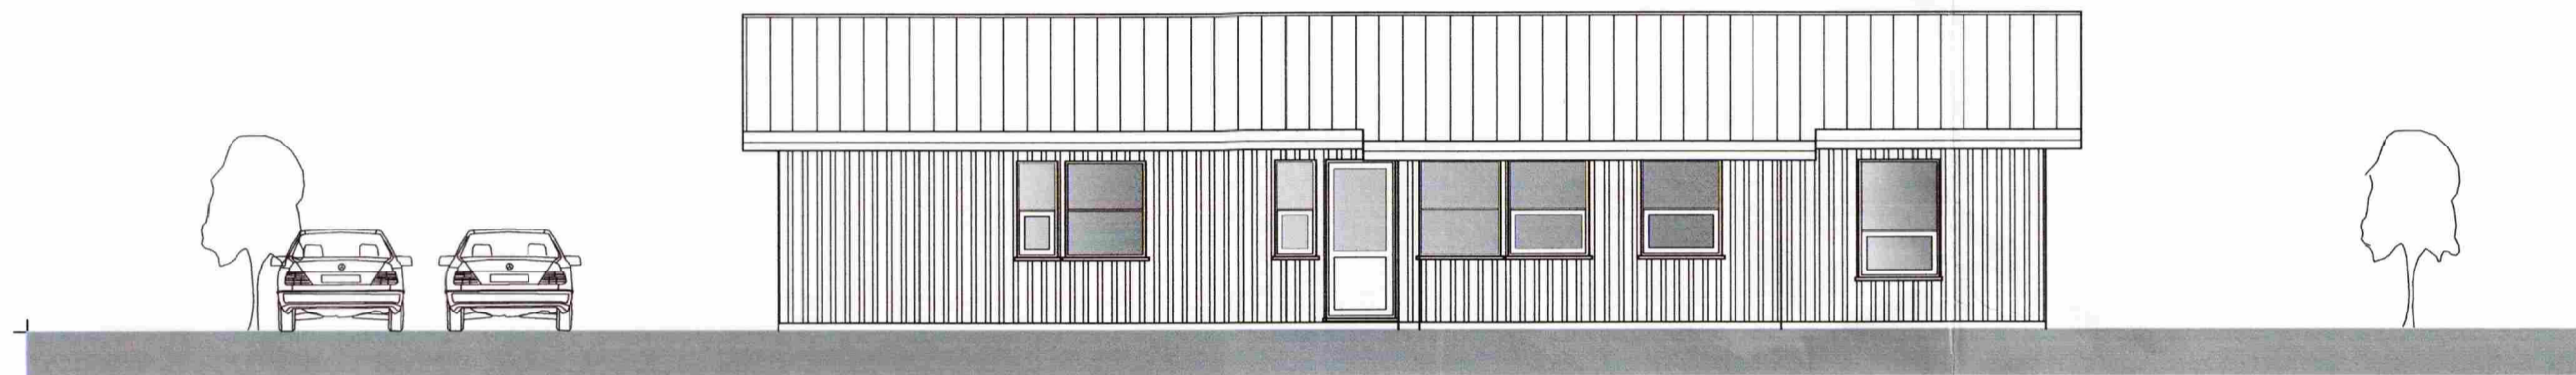

NORÐ-VESTUR

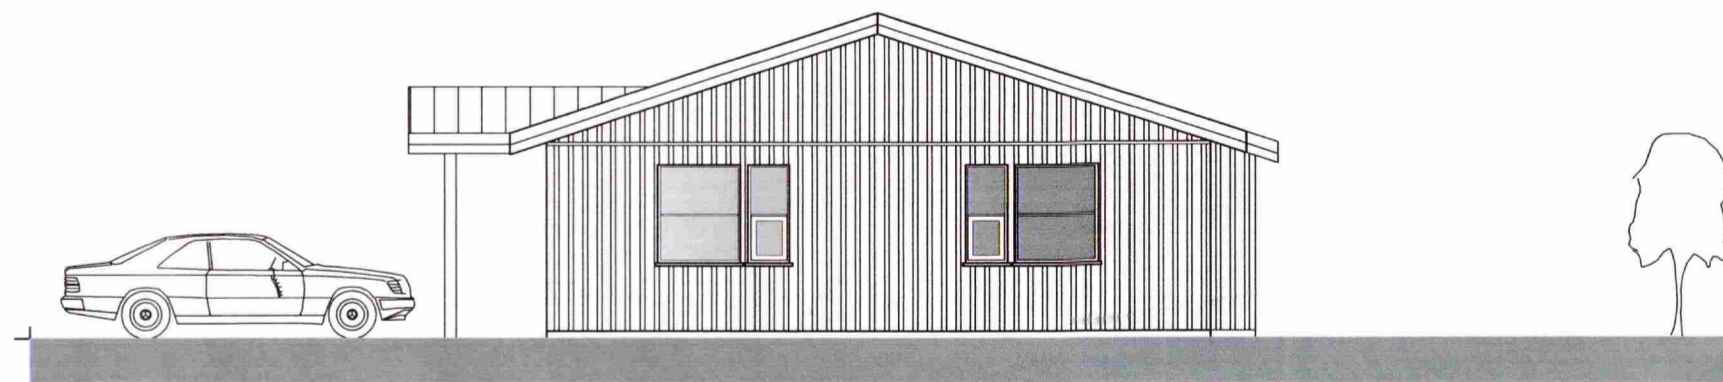

NORÐ-AUSTUR

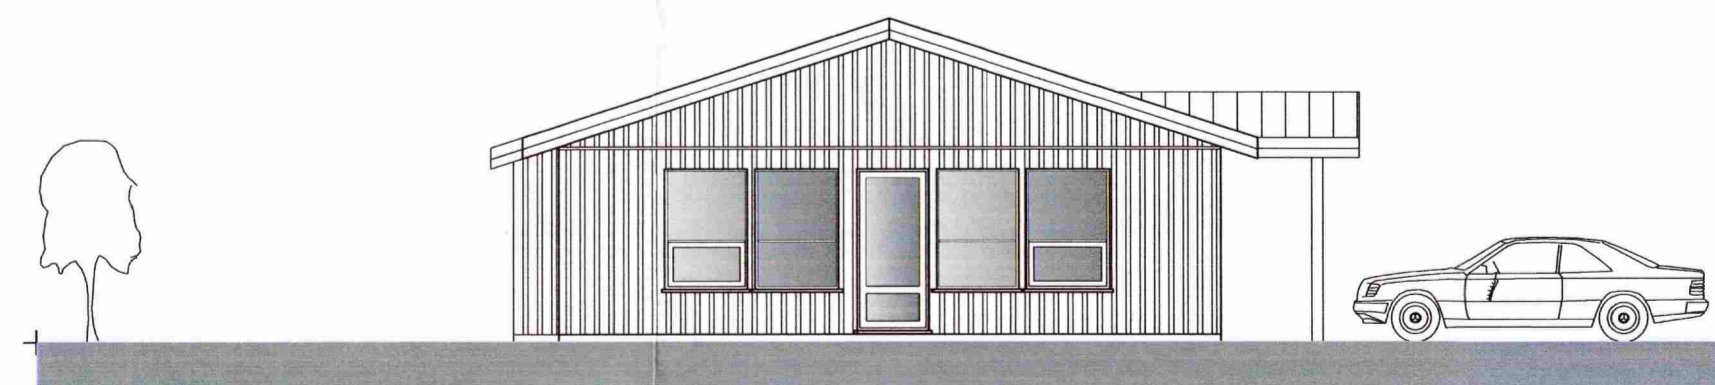

SUB-VESTUR

SAMPYKKT

30 SEPT. 2008

Algi Hjartmann
Byggingafulltrúi uppsv. Ámessýslu og Flóahfr.

SGHUS

AUSTURVEGI 69 800 SELFOSS
SÍMI 482 3850 FAX 482 3851
NETFANG sghus@sghus.is
VEFFANG www.sghus.is

es

TEIKNISTOFAN SUDURLANDSBRAUT 48
S: 588-7344 FAX: 588-7343
NETFANG: kastor@simnet.is

SYDRA-SEL HRUNAMANNAREPPI

ÚTLIT MKV: 1-100

MKV:

MKV:

HANNAÐ: Kjartan

VERKNUMÉR: 8089

DAGSETNING: 16.07.2008

16.07.2008

Algi Hjartmann

121068-5809

A-04