




ÚTLIT TIL NORÐ-VESTURS
mkv. 1:100

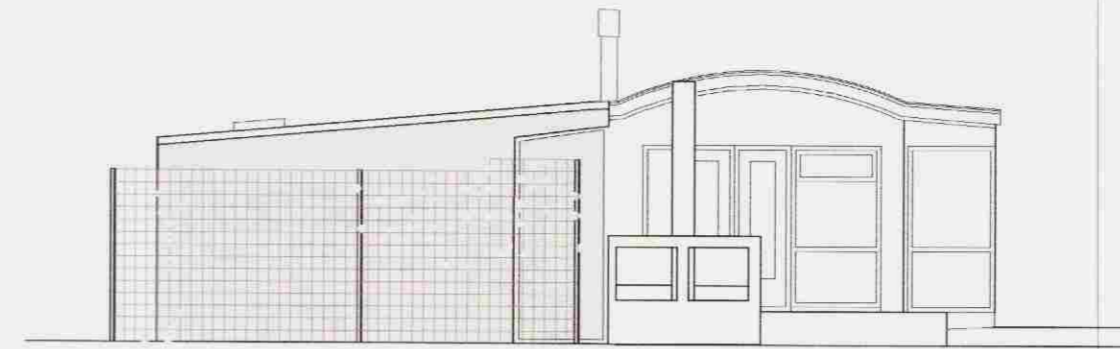


ÚTLIT TIL SUÐ-VESTURS
mkv. 1:100

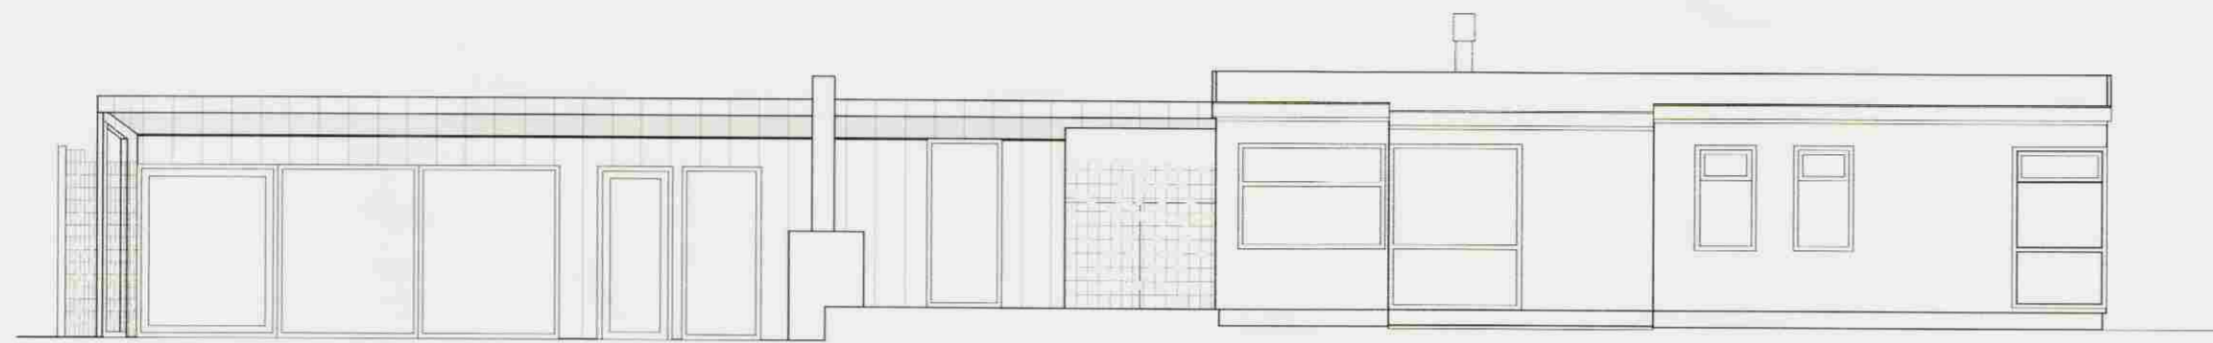

ÚTLIT TIL SUÐ-AUSTURS
mkv. 1:100

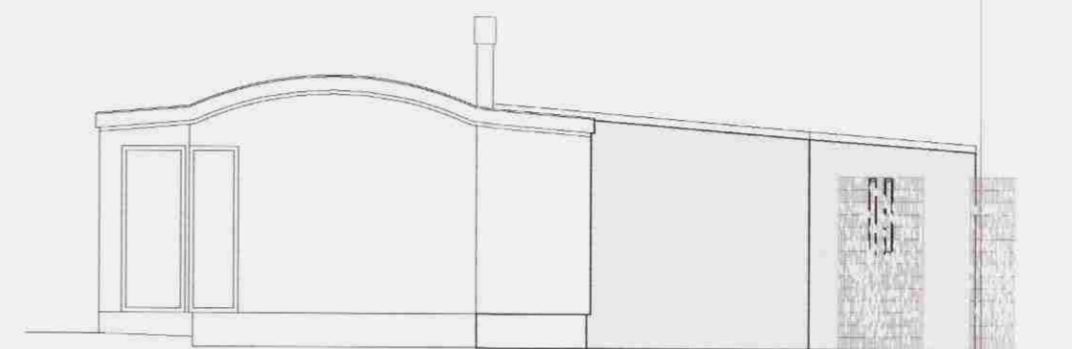

ÚTLIT TIL NORÐ-AUSTURS
mkv. 1:100

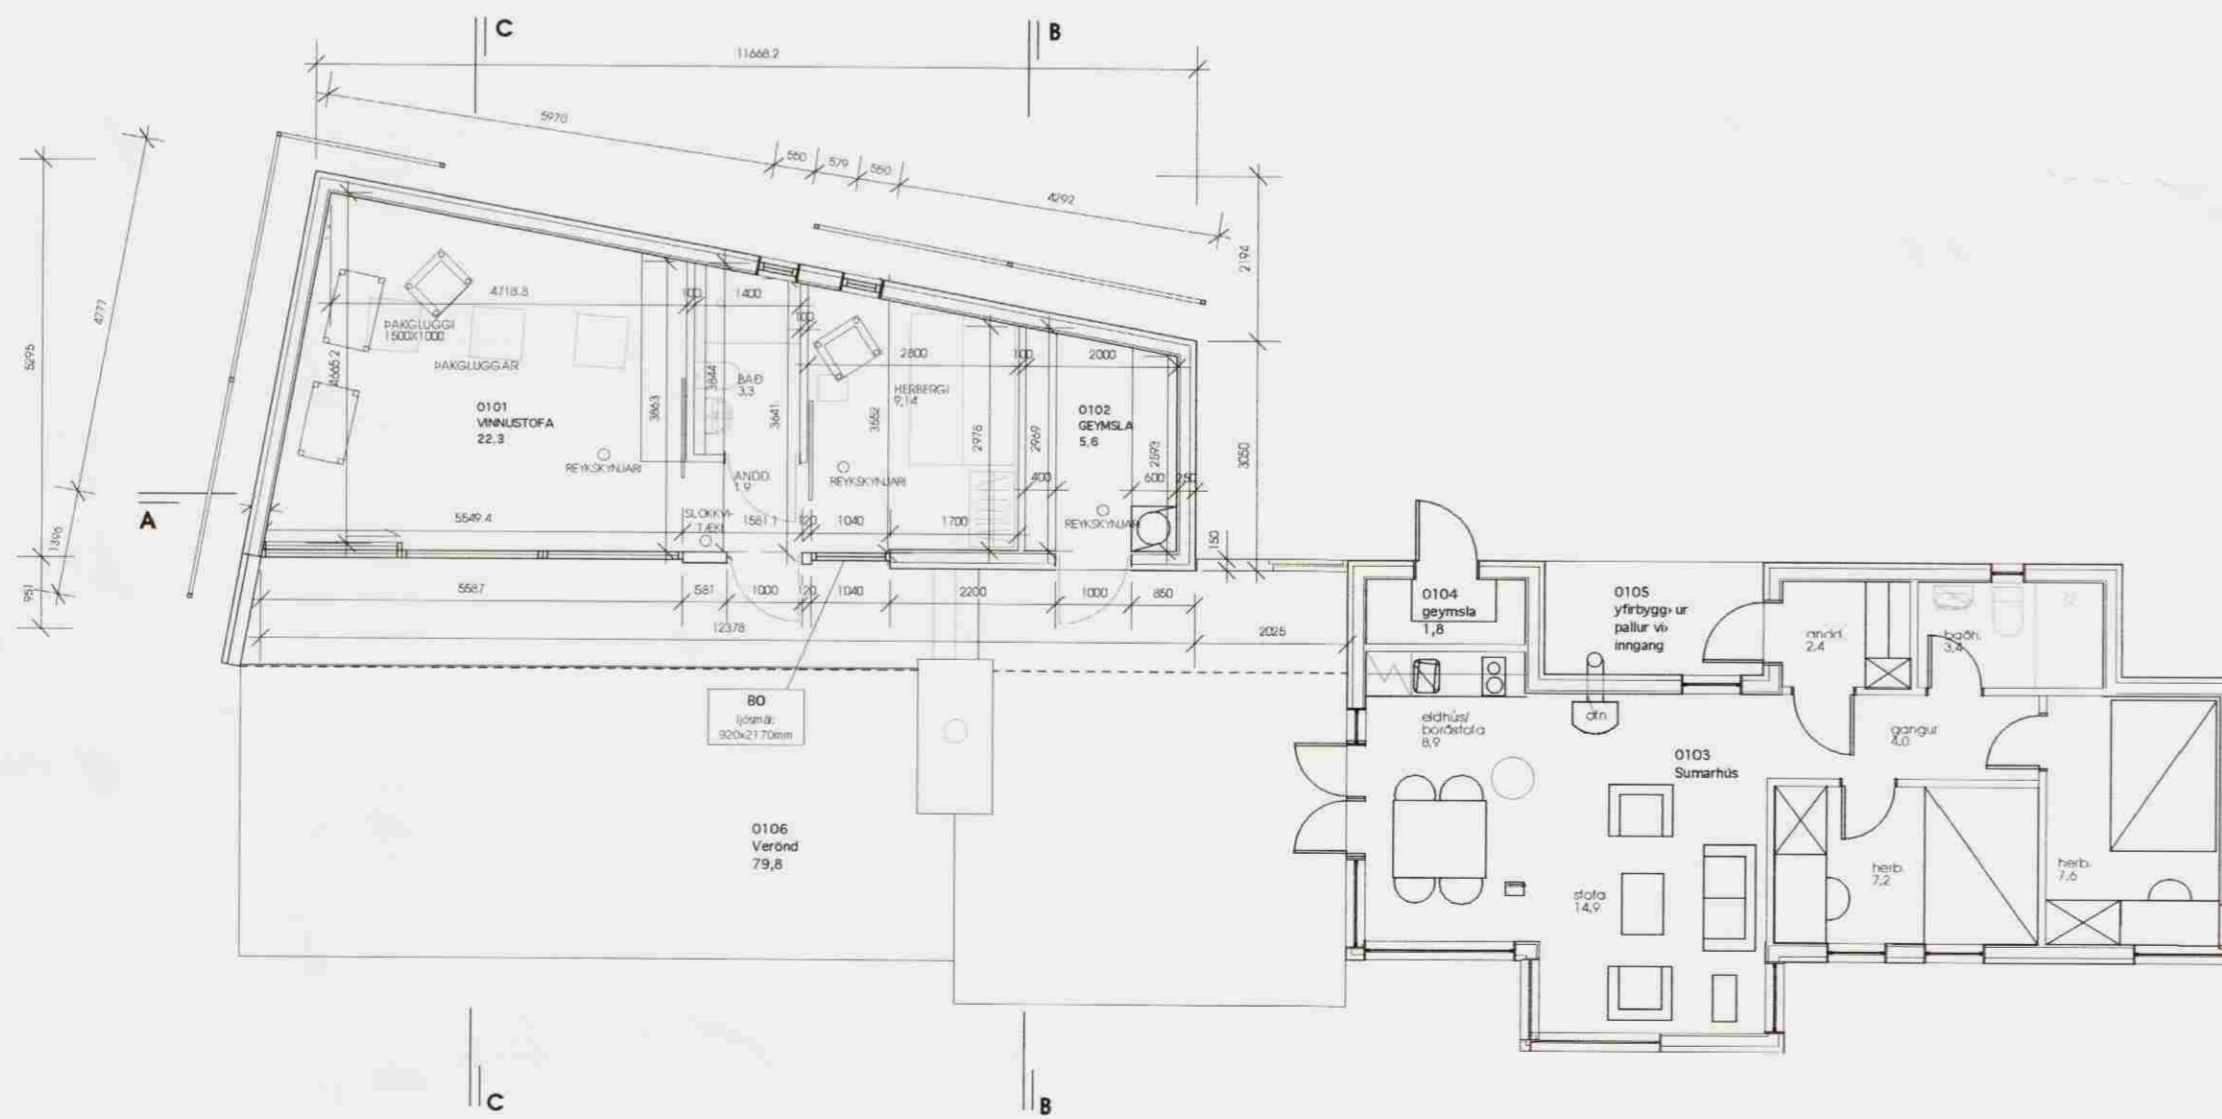

GRUNNMYND
mkv. 1:100

Samþykkt

11 JULI 2008

Árni Kjarfann
Byggingarfulltrúi úppsveita Ámessýslu

Breyting	Dagsetning	Skýring

Árni Kjarfann

Árni Kjarfann arkitekt FAI kt: 040352-3099

Bæring Bjarnar Jónsson arkitekt FAI kt: 020464-5509

Jóhannes Þórðarson arkitekt FAI kt: 121057-6039

Sigbjörn Kjarfann arkitekt kt: 121258-2269

Sigurður Halldórsson arkitekt FAI kt: 100857-2009

SVANABYGGÐ
EFRA - SELI, HRUNAMANNAHREPPI

VIÐBYGGING

GRUNNMYND ÚTLIT AÐALUPPDRATTUR

Breyting:	Teikn.nr.:	A1.01	GLÁMA·KÍM
Útgáfudagur:	Mkv.:		
15.05.2006	1:100	Arkitektar Laugavegi 164 ehf. 105 Reykjavík s: 530-8100, f: 530-8101, kt: 560 456 2739 glomakim@glomakim.is, www.glomakim.is	
Verknr.:	Teikn. Yfir.:		
2050690	HS ÁK	<small>TEKNINGUÞESSA MÁ EKKI AFRIÐA MEÐ NEIÐLUM HÆTTI AÐ HELTA TIL EDA Í HELD ÁN SKRILEGS LEYFS HOFUNÐAR</small>	