


SAMÞYKKT
 01 SEPT. 2010/
Ólafur Guðmundsson
 Byggingaáskilningur, Árnæssýslu og Flóahar.

ÚTLIT-AUSTUR



ÚTLIT-SUÐUR

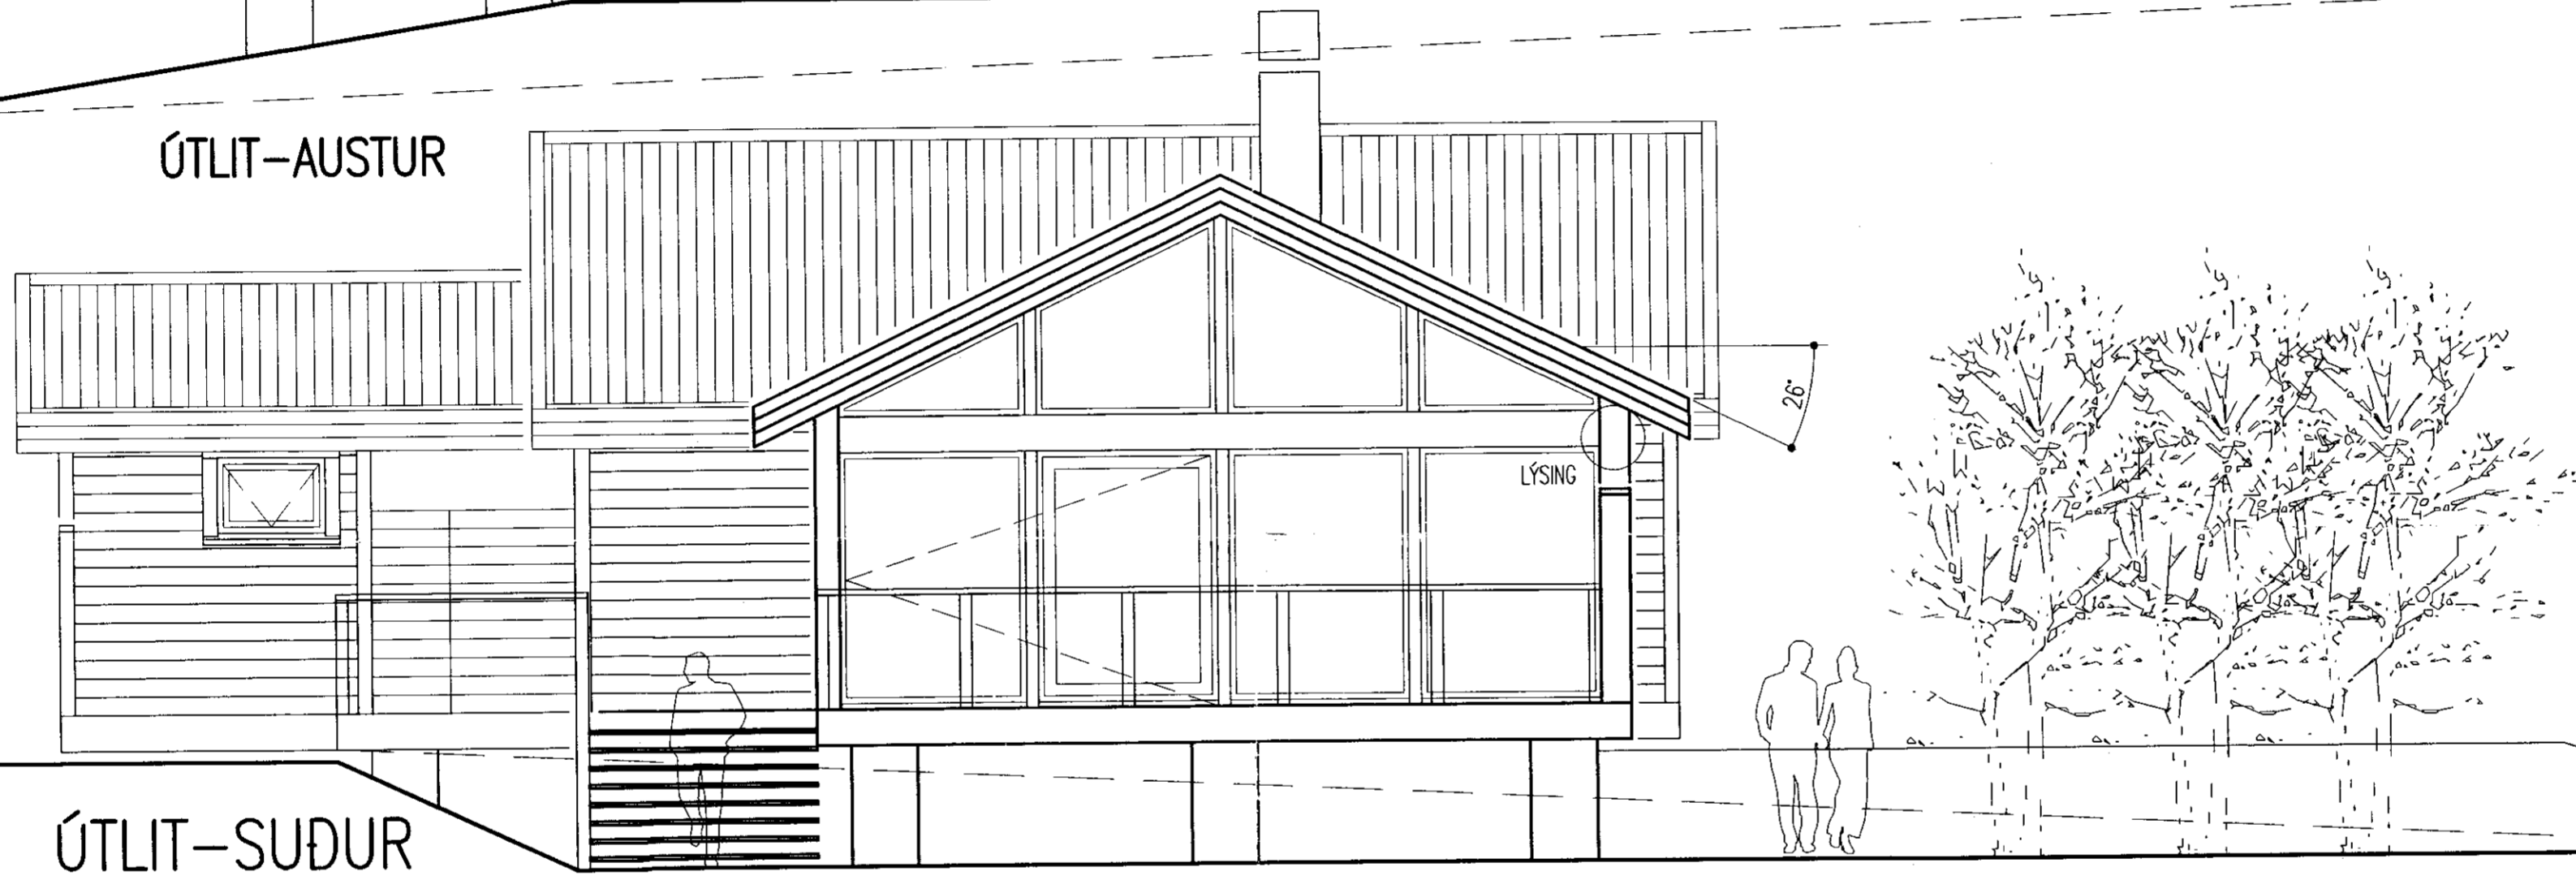

ÚTLIT-NORDUR

MKV, 1:50 30.08.2010	SLÉTTUVEGUR 6, SKÉTTUHLÍÐ, HRUNAMANNAREPPI (10)1.03
	HÖNNUN: ES JOES ARCHITECTAR
	JÓN STEFÁN EINARSSON KT270976-3609 SIMI 616 9466 EINAR STEFANSSON KT040650-4829 TTFI SIMI 690 3656
	ÓTLITSMYNDIR, NORDUR, SUÐUR OG AUSTUR

E-mail: jonsi@mitt.is, einarstef@mitt.is

ÖLL MÁL 1 mm