



Samþykkt

25 APR. 2006


Byggingarfulltrúi uppsveita Ánessýslu

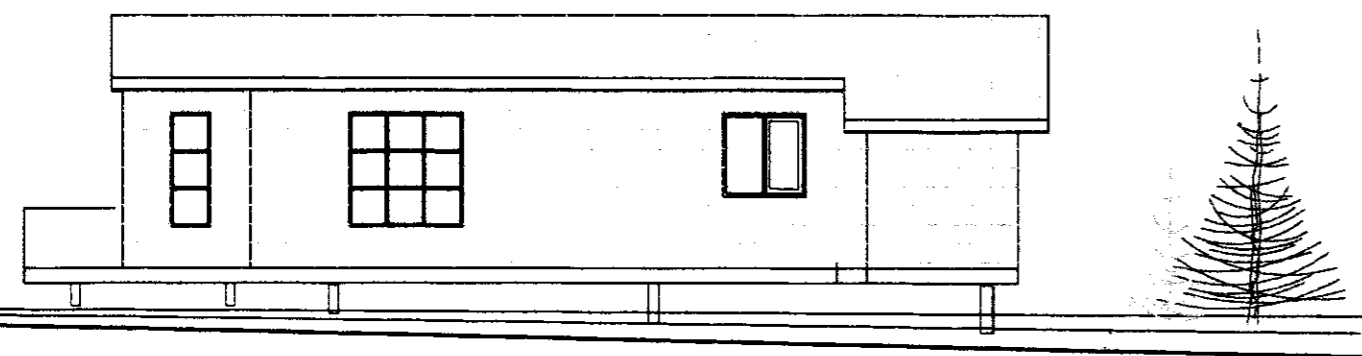


AUSTUR

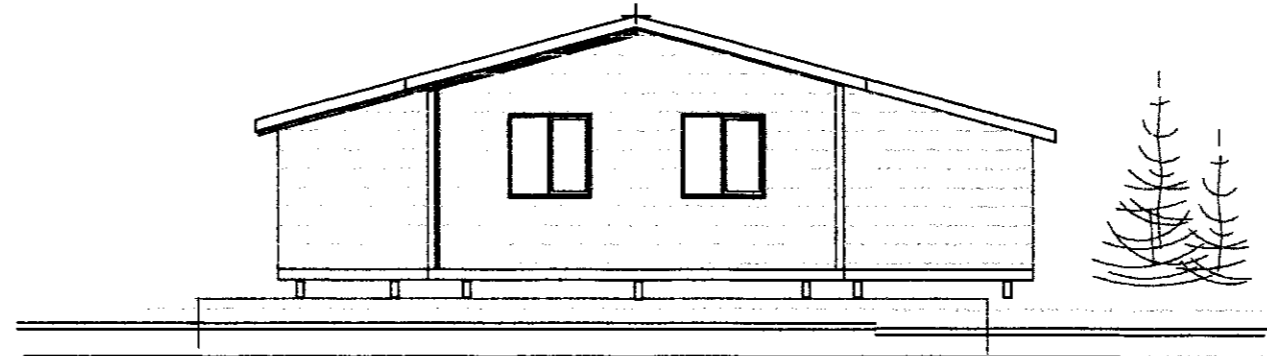

NORÐUR


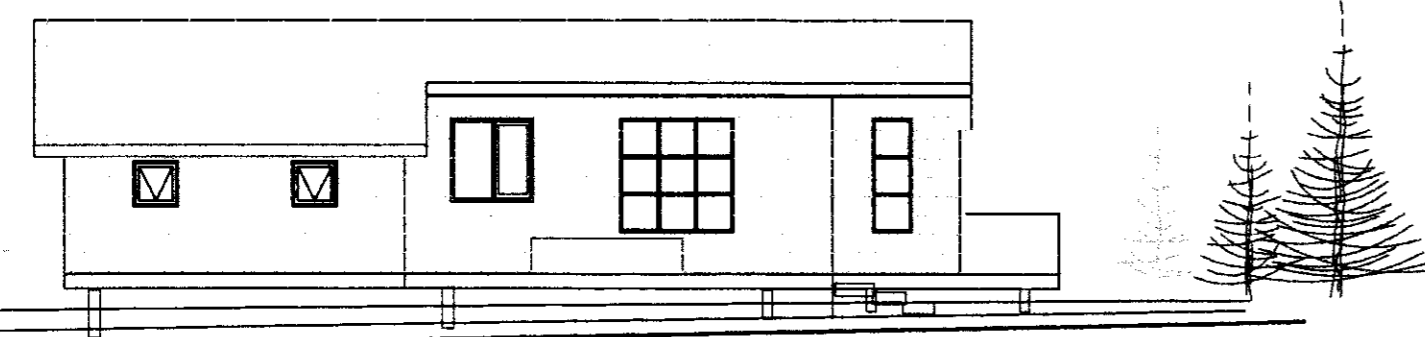


VESTUR

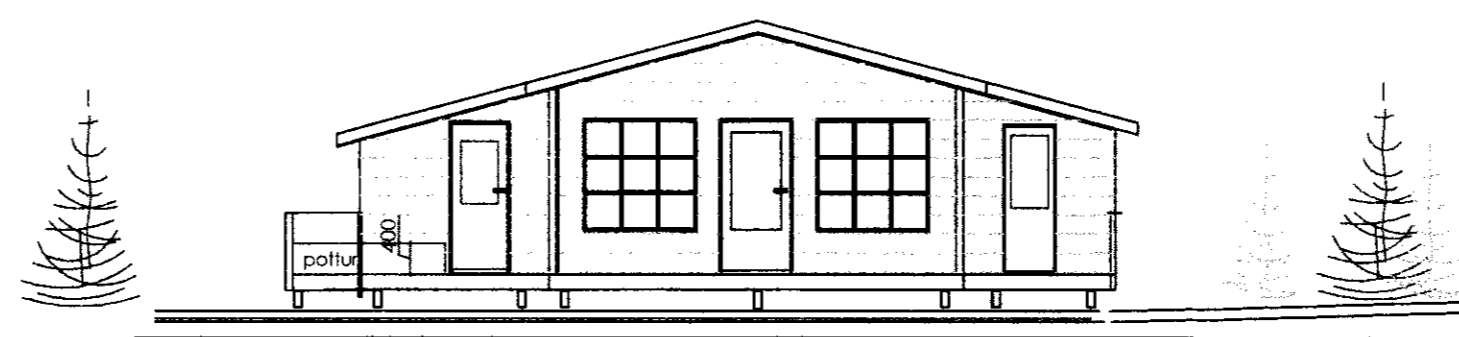

SUÐUR

PVERLÁG

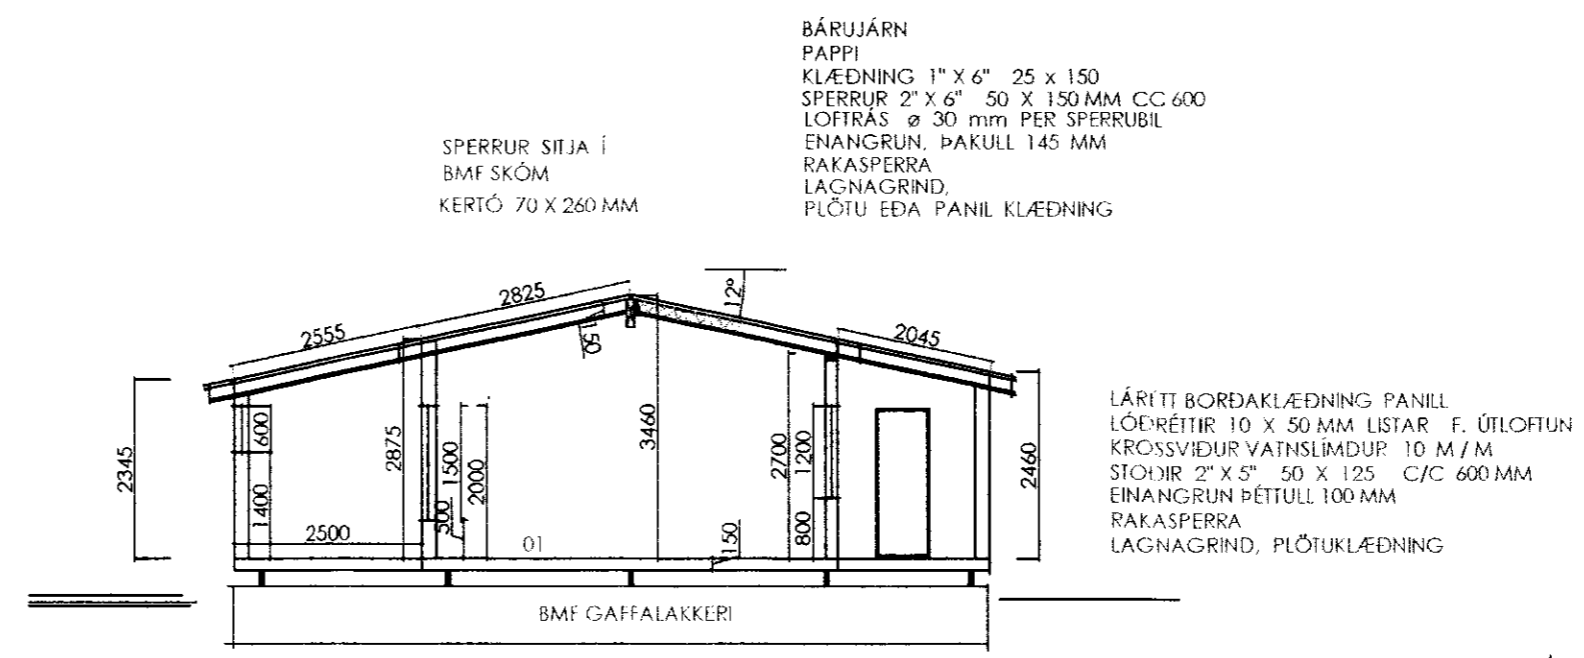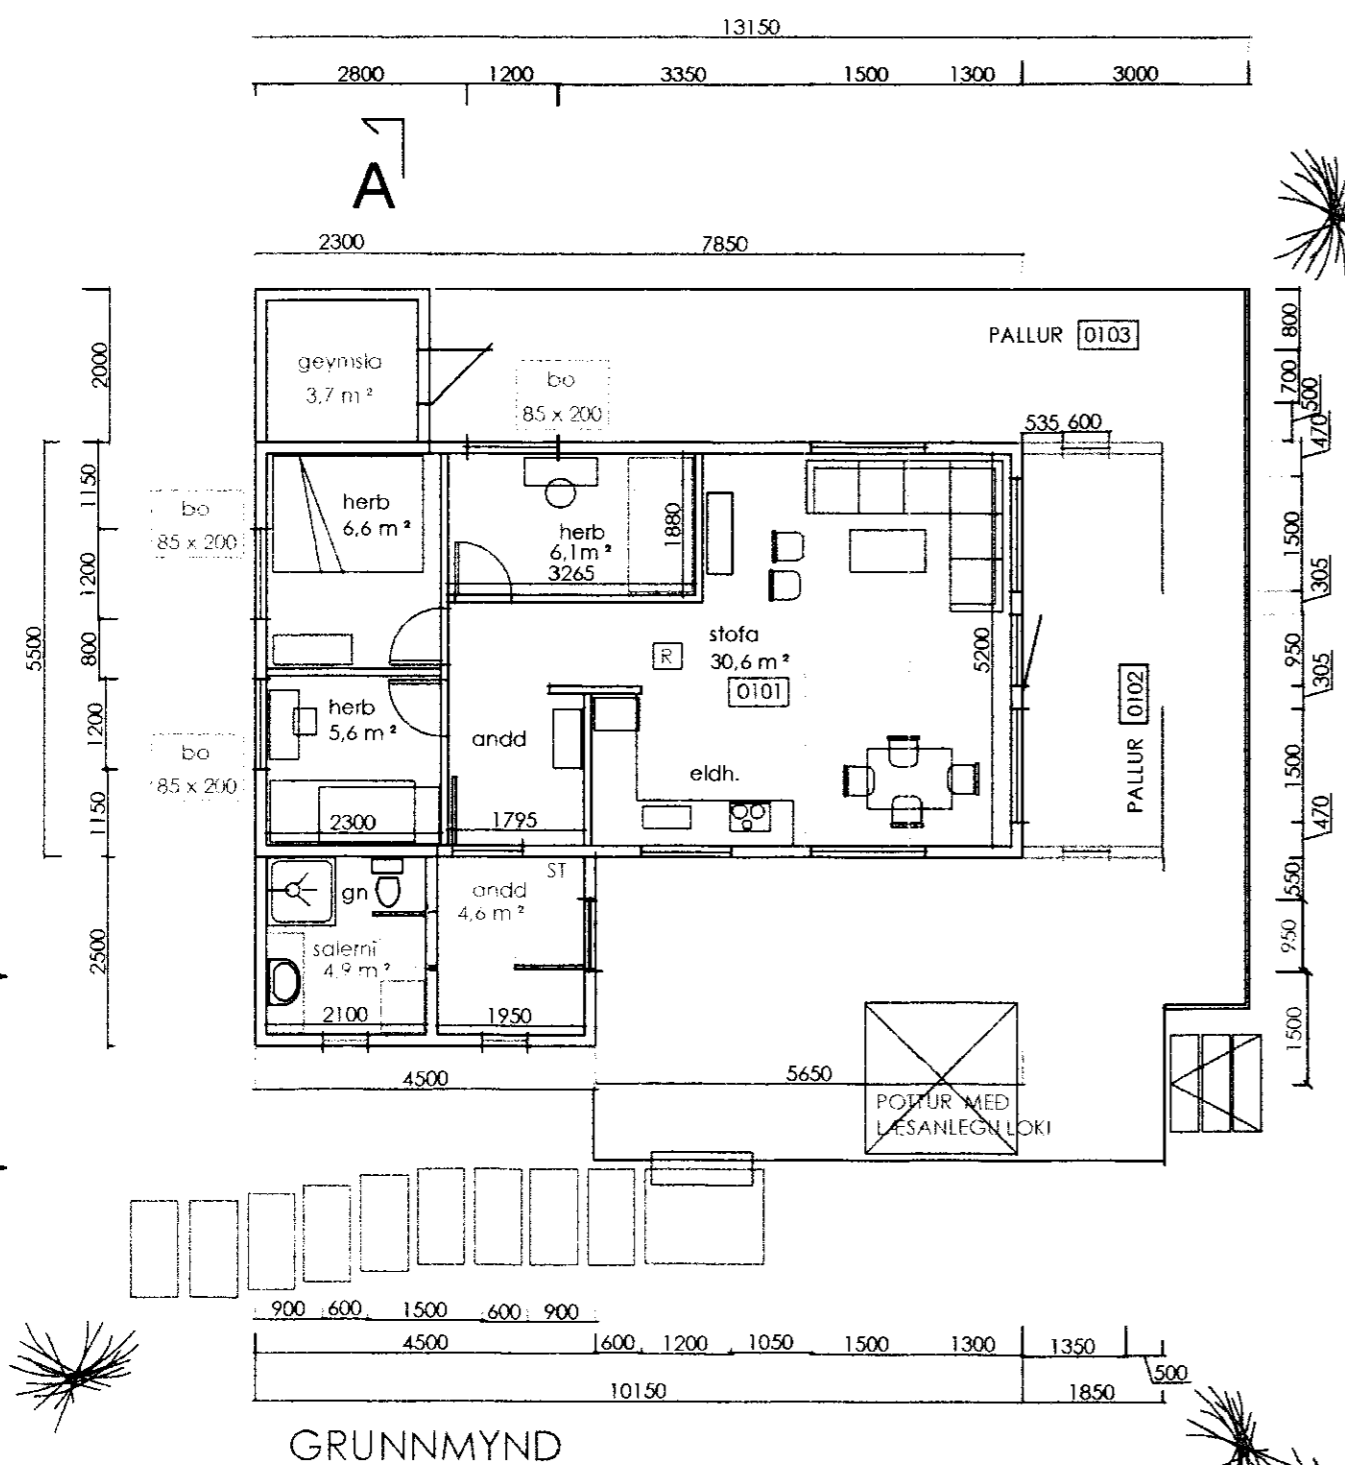

SKÝRINGAR

- R REYKSKYNJARI
- ST. SLÖKKVIÐÆKI
- BO. BJÖRGUNAROP 50 X 60 MM
- GN. GÓLFNIDURFALL
- R ROTPRÓ

SÓL FRÍSTUNDAHÚS

PVERLÁG NR. 5
HEIDARBYGGÐ, FLÚÐUM

LN.R.	ST.	FIG.:	E., S.,
PVERLÁG NR. 1		GRUNNMYND OG ÚTLIT	1 : 100
DAGS:	7.03.2006	SNID	1 : 100

ARTIK artik@simnet.is GSM 895 - 9202
TEIKNISTOFA artik@simnet.is SÍMI 421 - 4122

STEINAR GEIRDAL BYGGINGAFRÆÐINGUR B.F.L.
040138 3829 DRANGAVELLIR NR. 2, 230 KEFLAVÍK

A02

