


NORÐURGATE

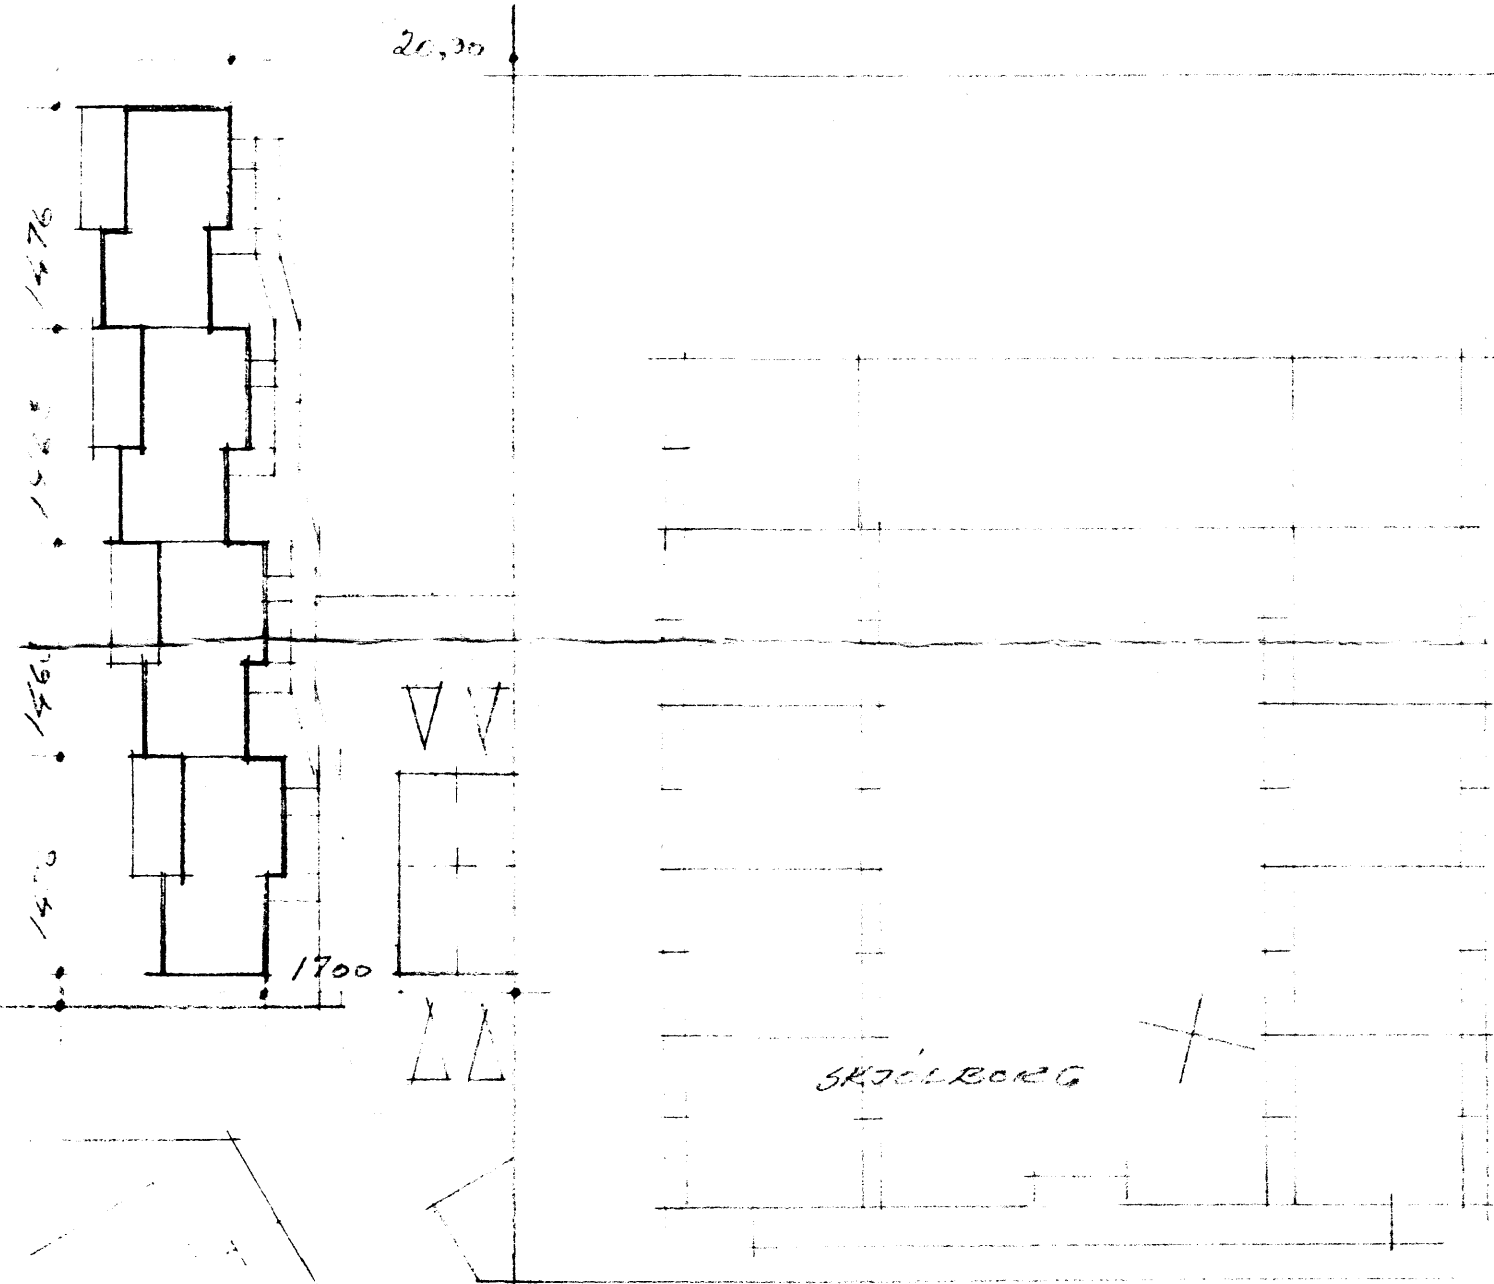


20,30

1476  
1488  
1461  
1510

1700

SKJÓLBORG

VERZLUN

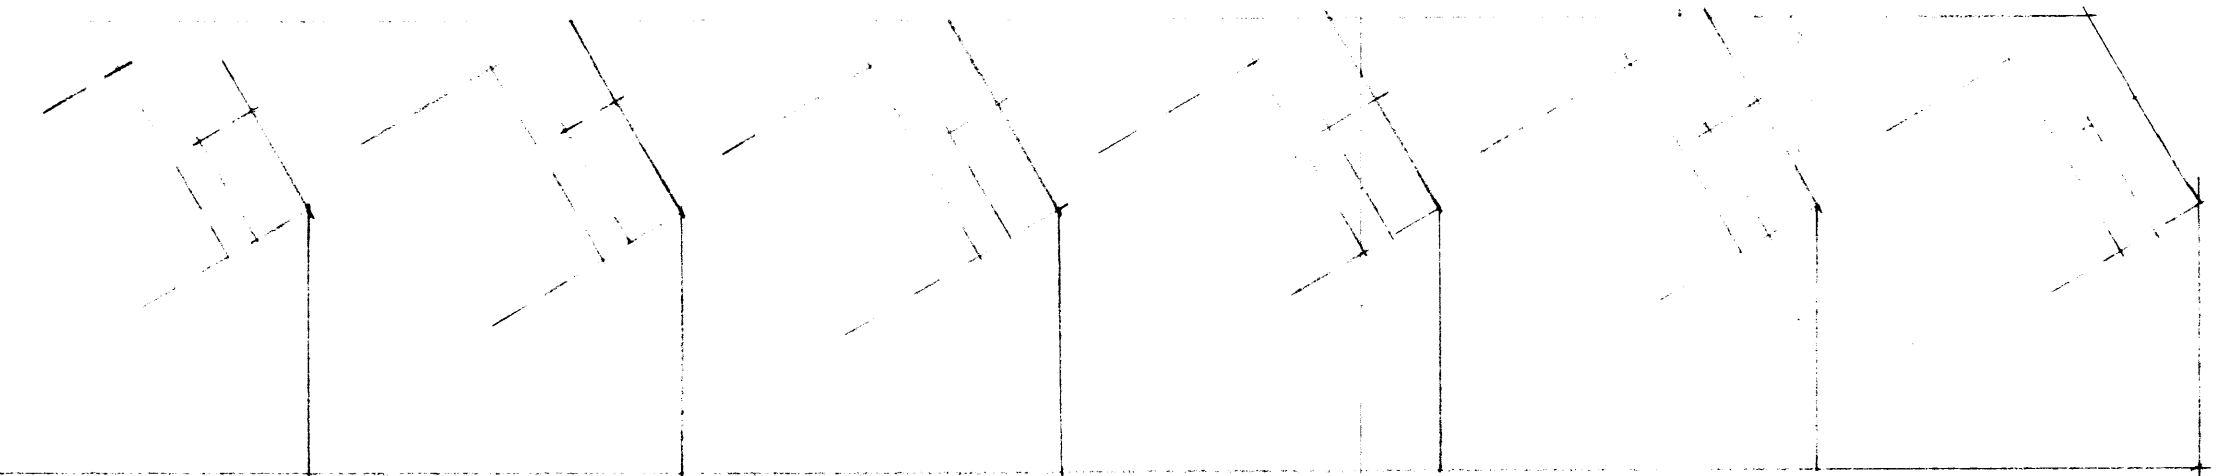

ÞÓTTVANGUR

AFSTÖÐUMYND M 1:500

SKÓLI

SKÓLI H. NORDDAHL arkitekti S. A. Hádegshaga 26 - Reykjavík - Sími 12150			
NR. 3	RÁÐHÍÐ FLUDOM T. HRUNNANHE		
1:50	1:500	23.4.74	K.S.H.
AFSTÖÐUMYND, H. H. H. H. H. H.			
[Signature]			