





ÁSÝND VEGGUR V1
MKV. 1:50

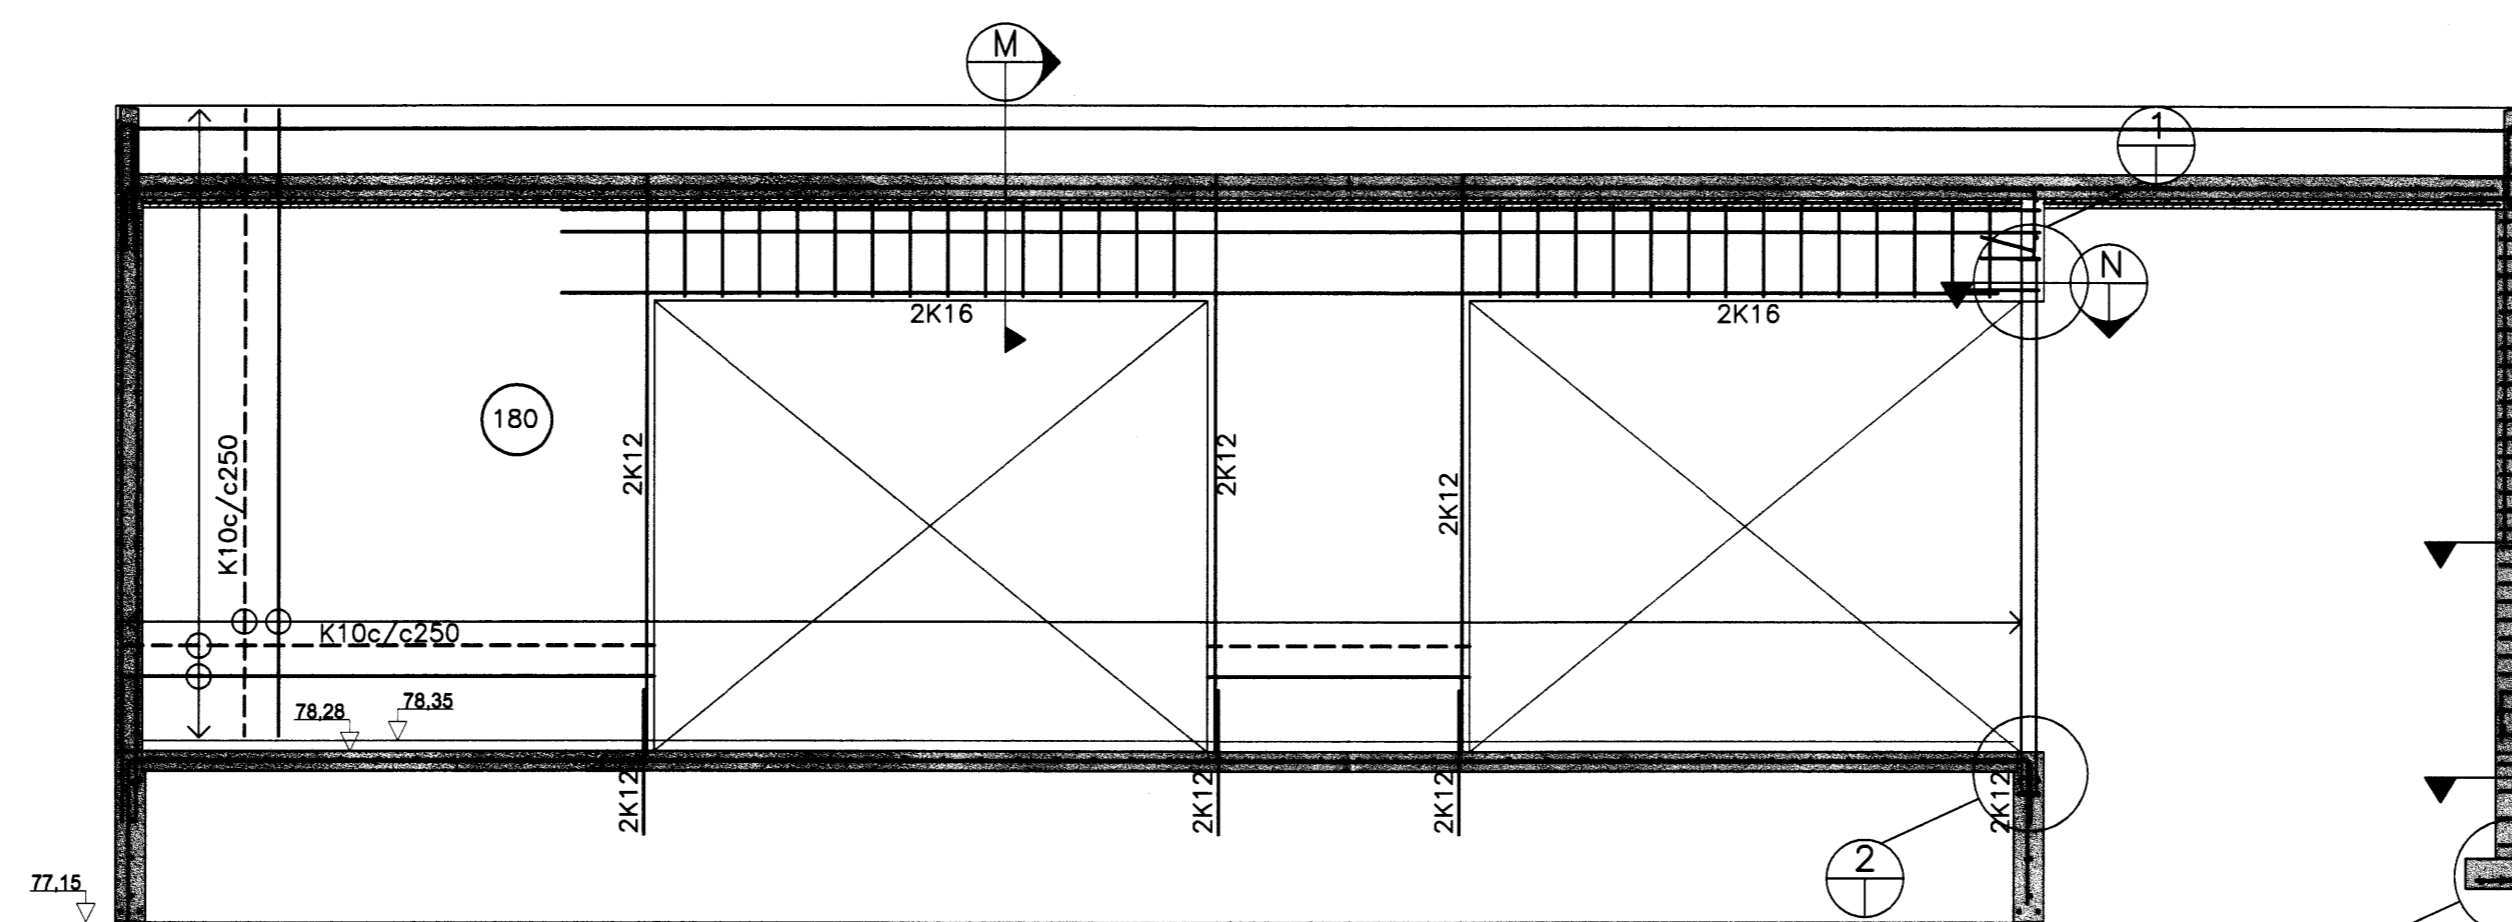


ÁSÝND VEGGUR V2
MKV. 1:50

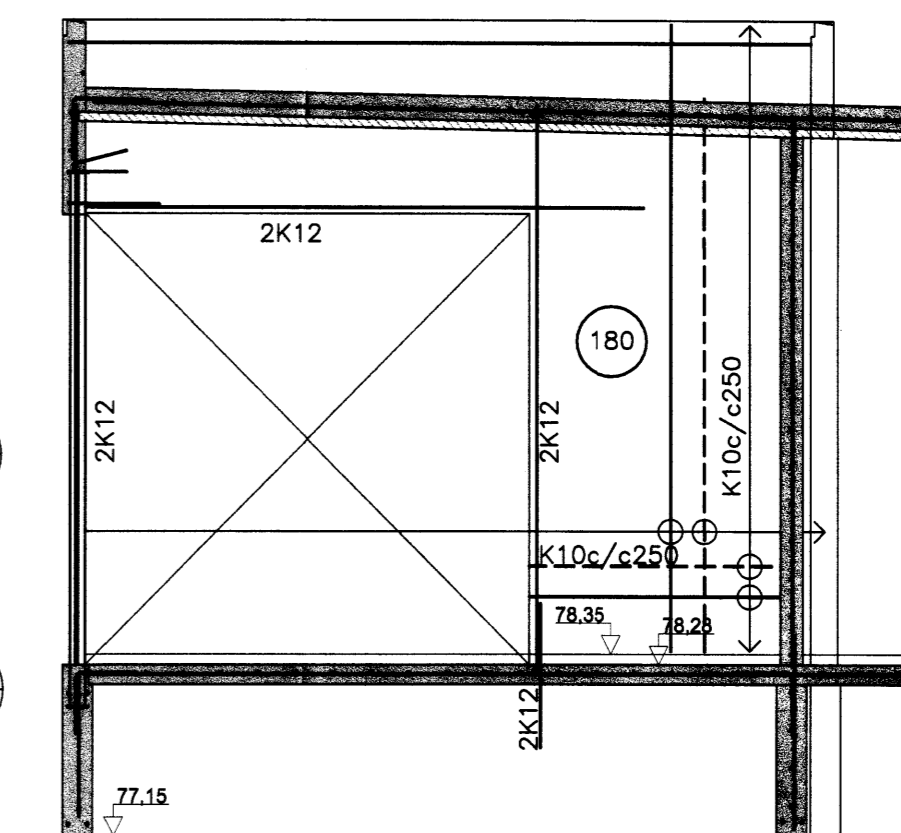


ÁSÝND VEGGUR V3
MKV. 1:50

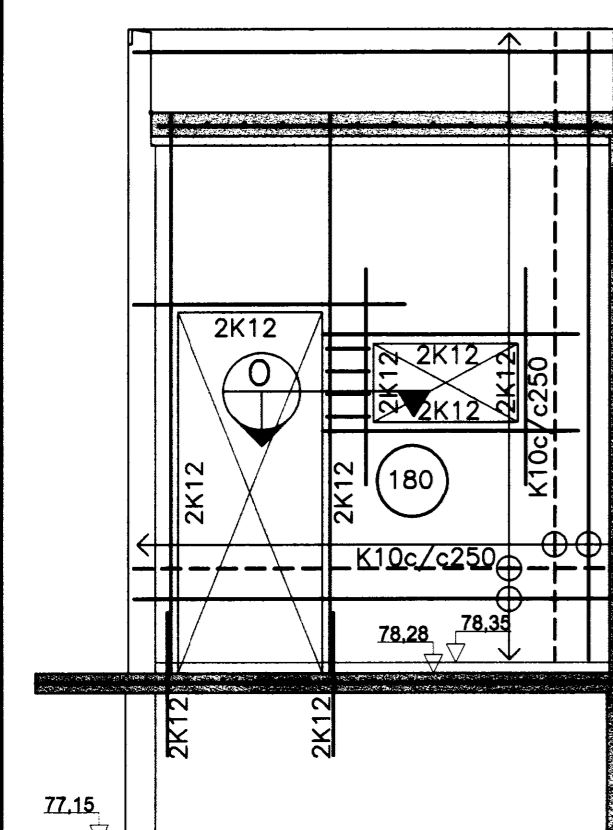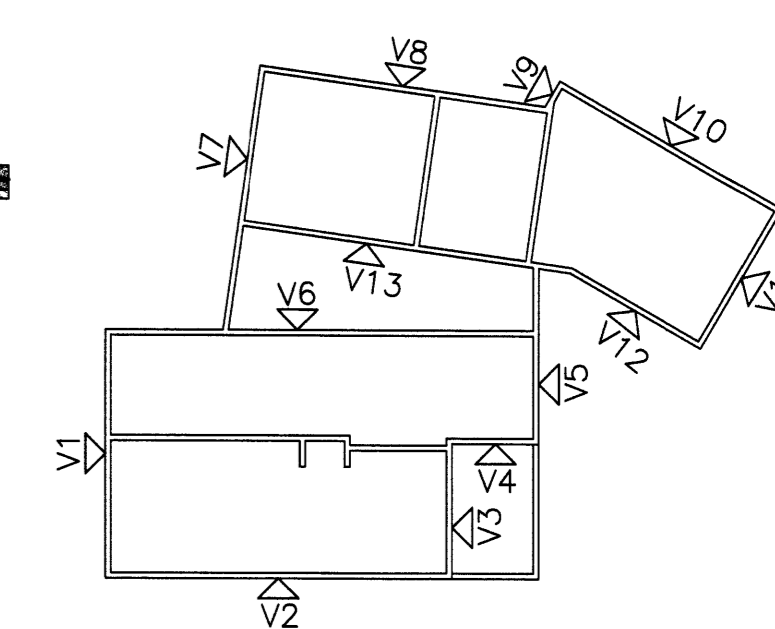


ÁSÝND VEGGUR V4
MKV. 1:50

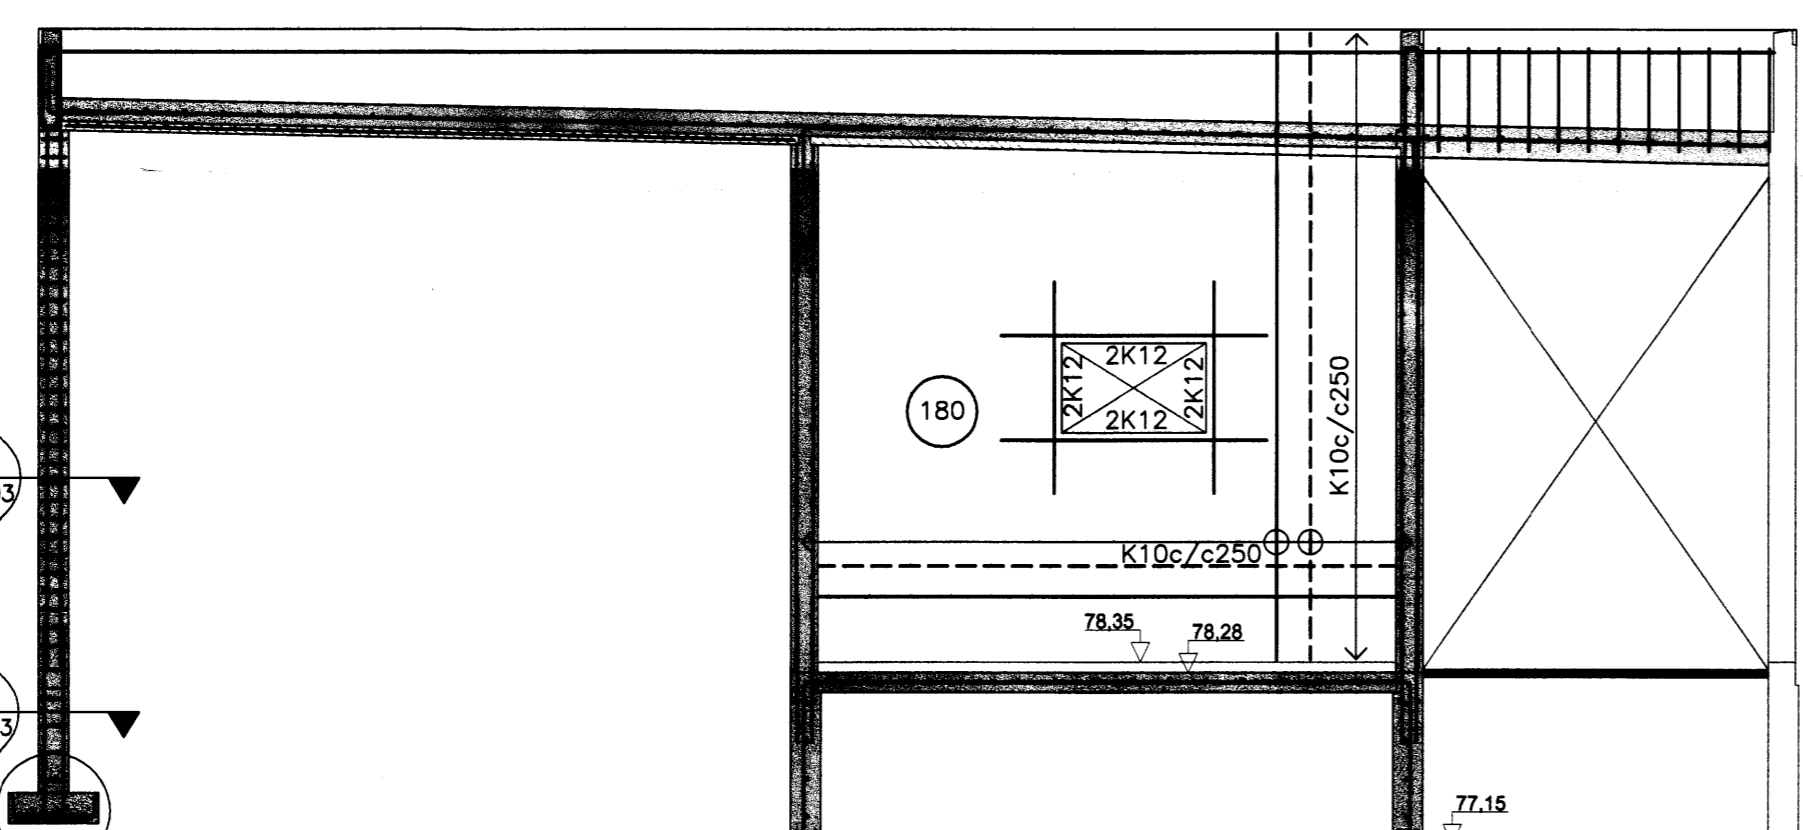


ÁSÝND VEGGUR V5
MKV. 1:50

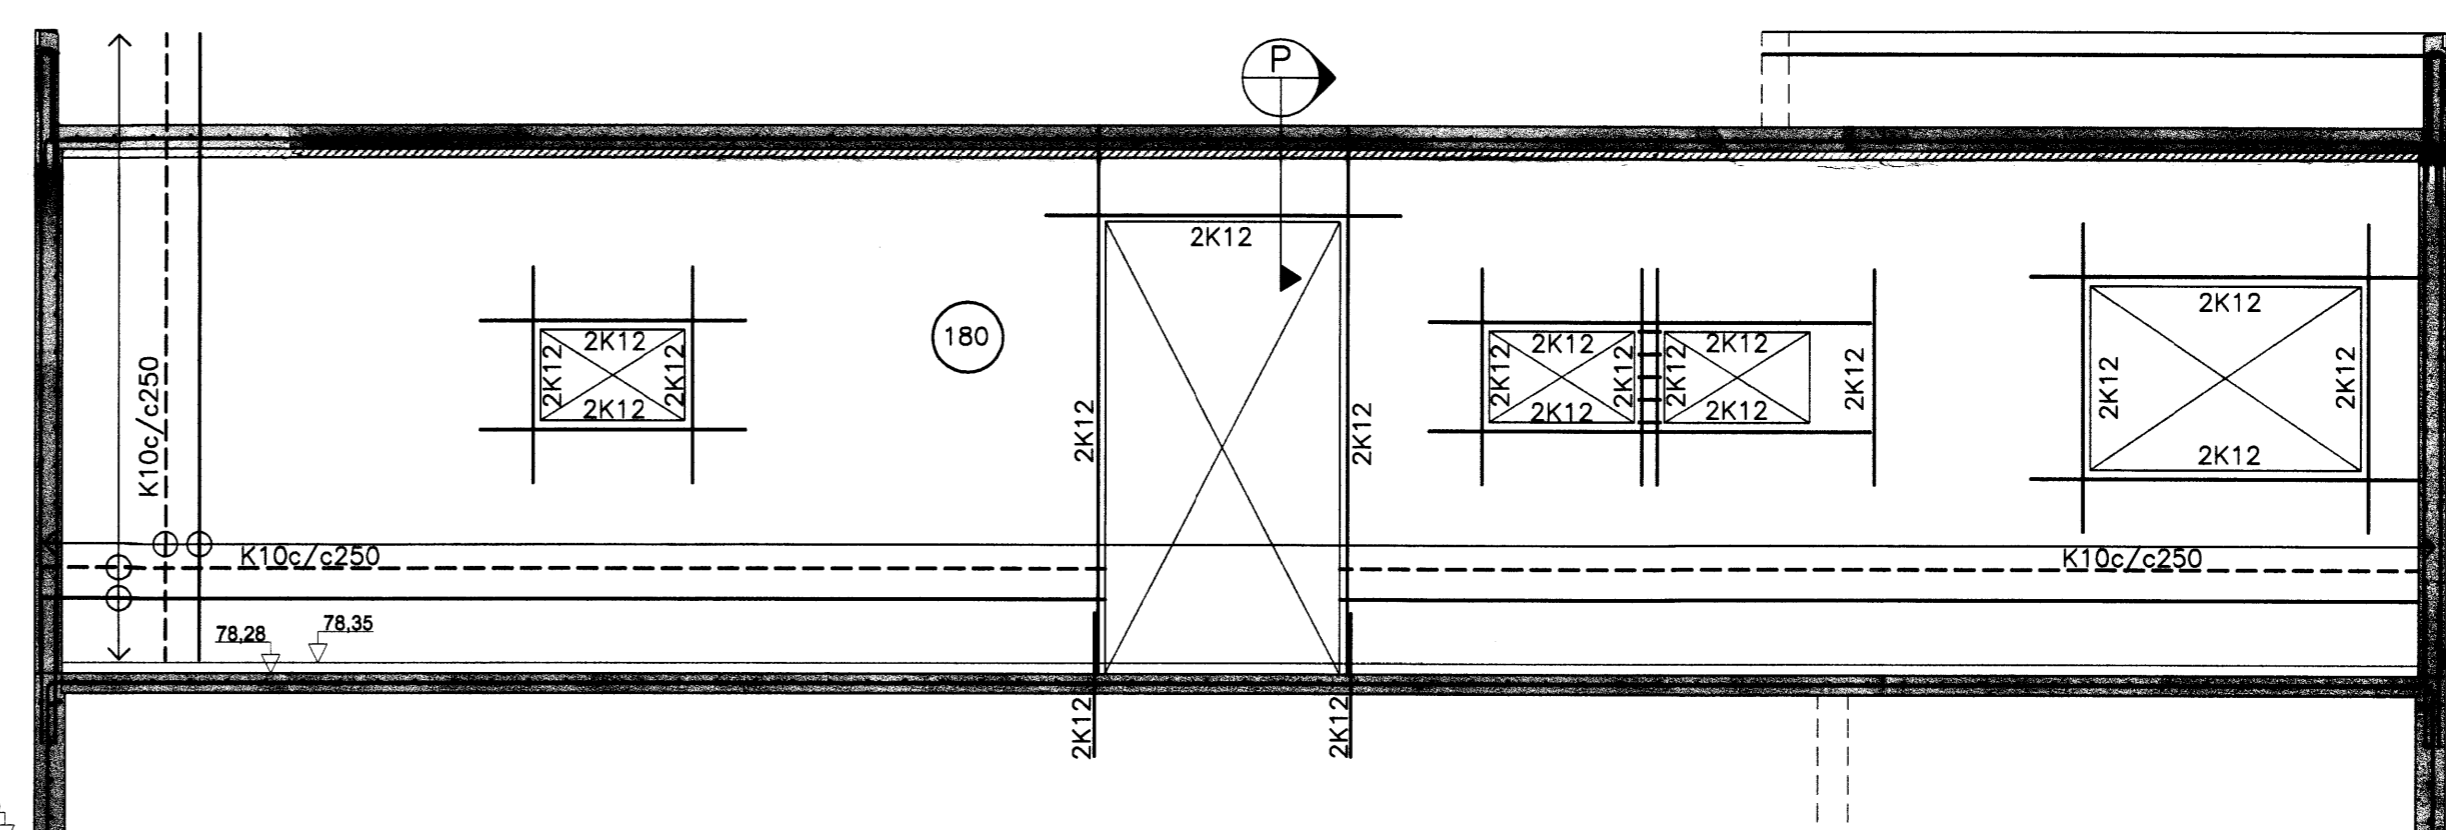


ÁSÝND VEGGUR V6
MKV. 1:50

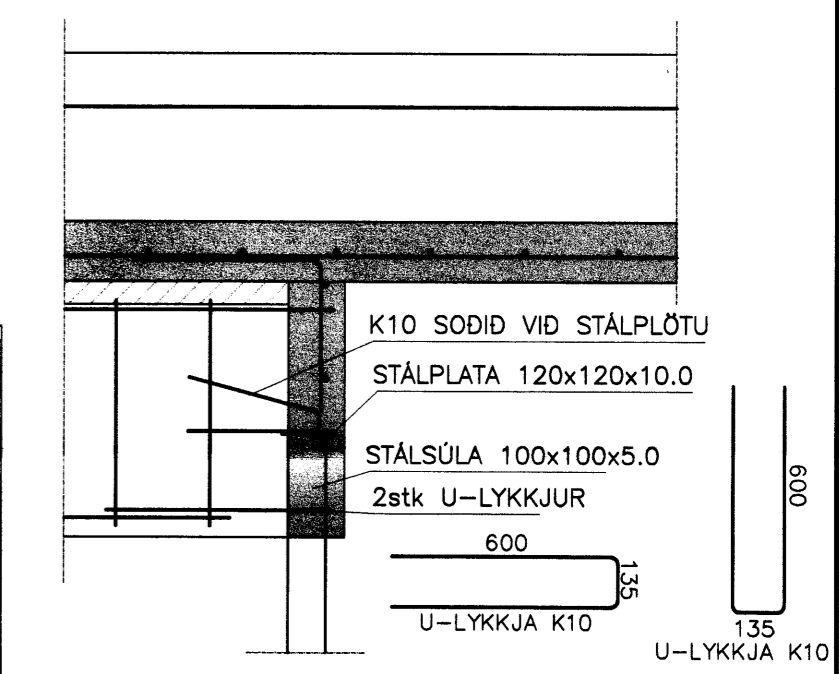


DEILI
Mkv: 1:20

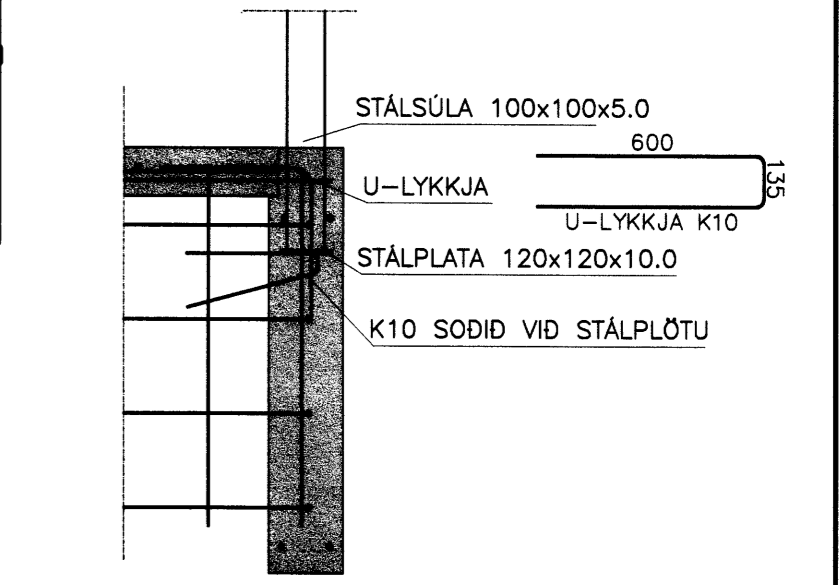


DEILI
Mkv: 1:20

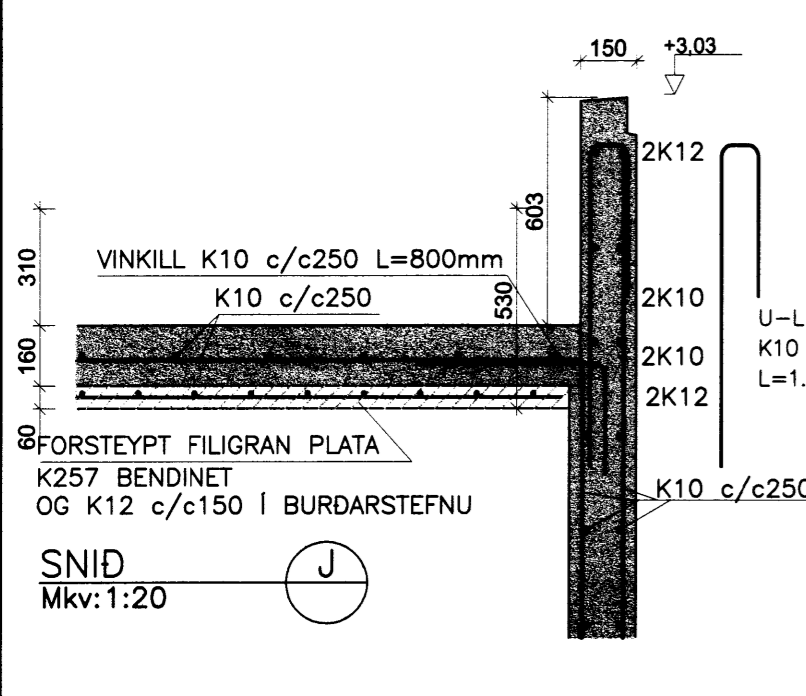


SNID
Mkv: 1:20

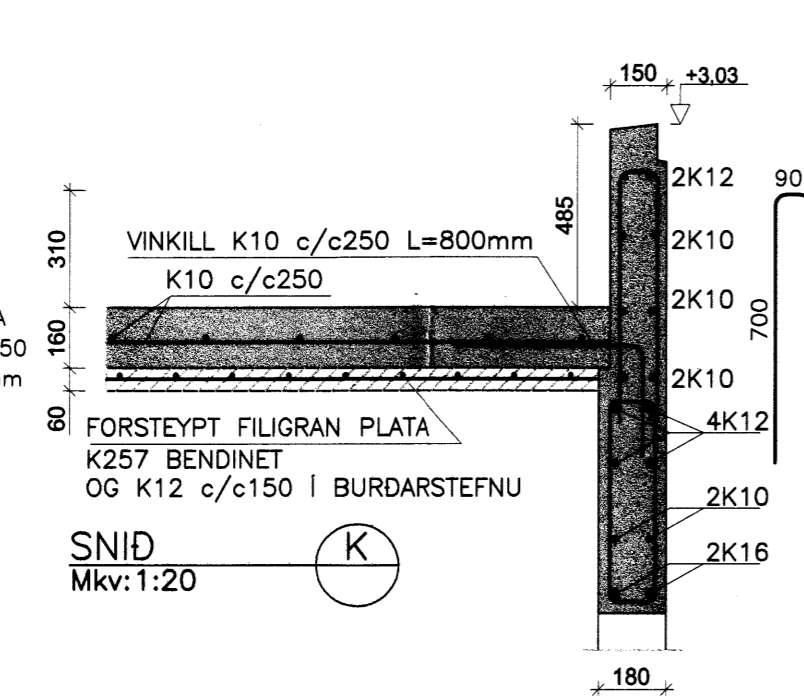


SNID
Mkv: 1:20

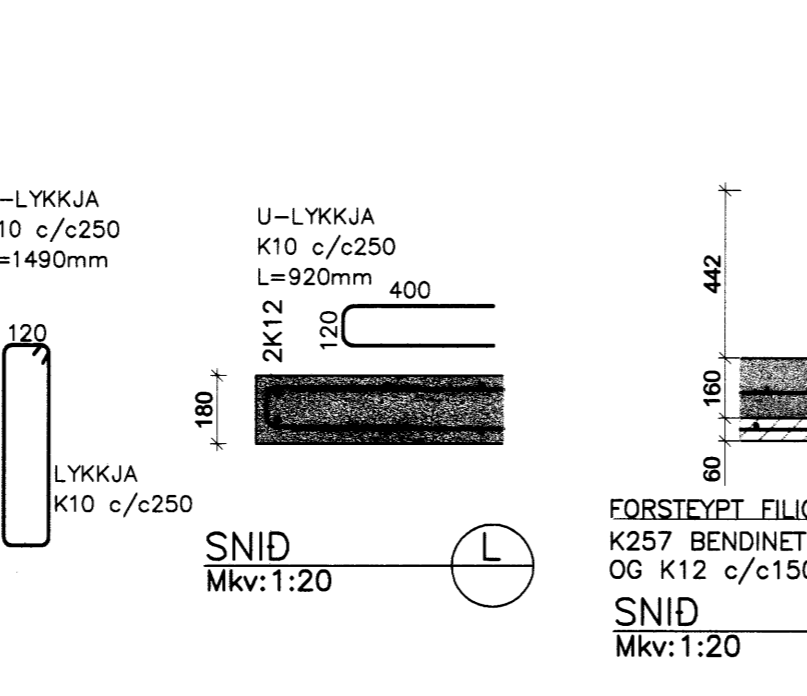


SNID
Mkv: 1:20

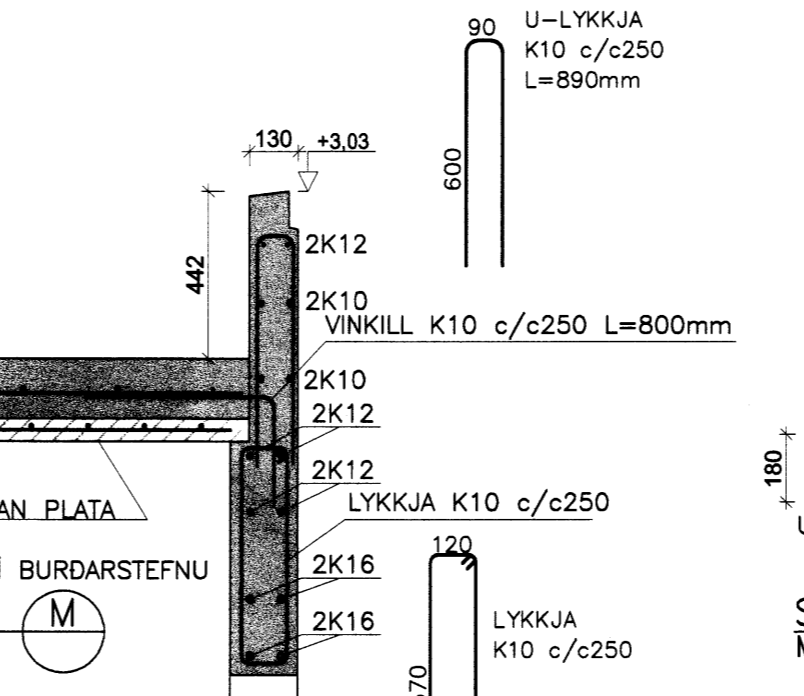

SNID
Mkv: 1:20

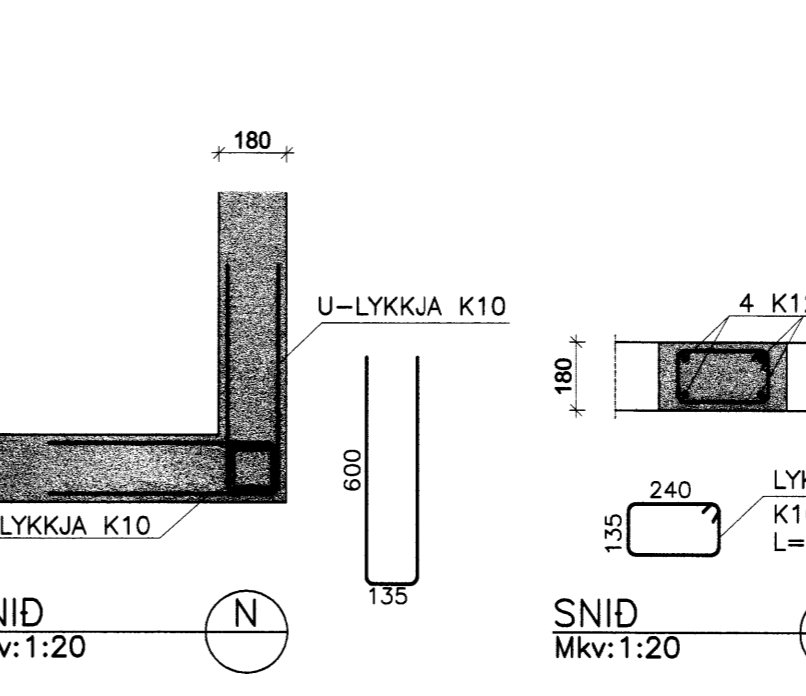

SNID
Mkv: 1:20

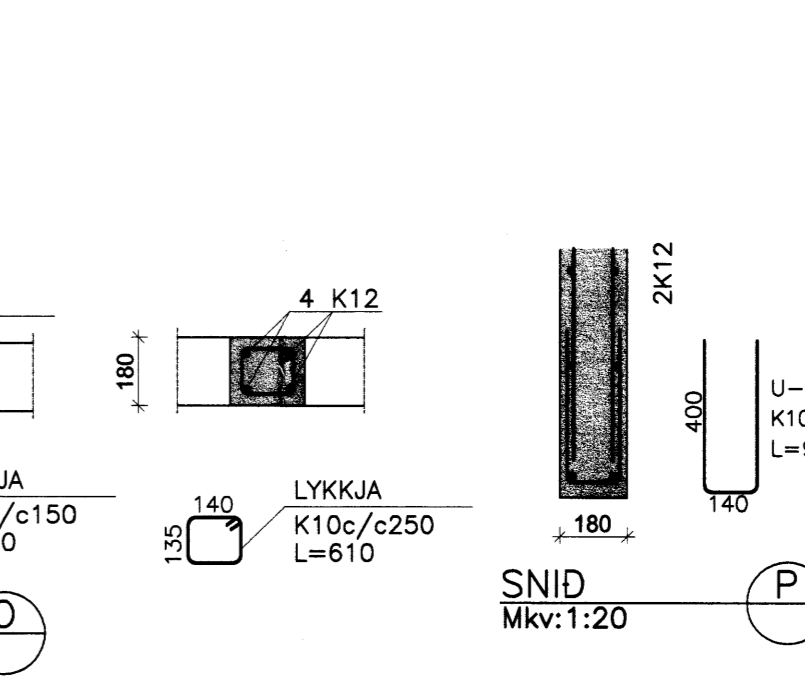

SNID
Mkv: 1:20

VESTURBRÚN 3, FLÚÐUM

BURDARVIRKI Mestkvörð

SÖKKLAR OG UNDIRSTÖÐUR – GRUNNMÝND 1:50

SNID OG DEILI 1:20

Hornd: GH	Teknd: SVJ/EBB	Tífrnd: 07168-21	Dag: AGÚST 2007
Sök & skil: 07168-21	Skirnd: 07168-21	Vernd: 07168	Blkr: 202

Samgætt: *[Signature]*

VERKFRÆÐISTOFA SUÐURLANDS EHF

Austurvegur 5, 800 Selfoss, Sími: 482 3900, Fax: 482 3914, Net: verkfr@verkfr.is

Frumstærð blaðs, A1