




SAMPYKKT
 12 AUG. 2009
Þyngi Kjartan
 Byggingafrúni uppsv. Ámessyslu og Flóahfr.

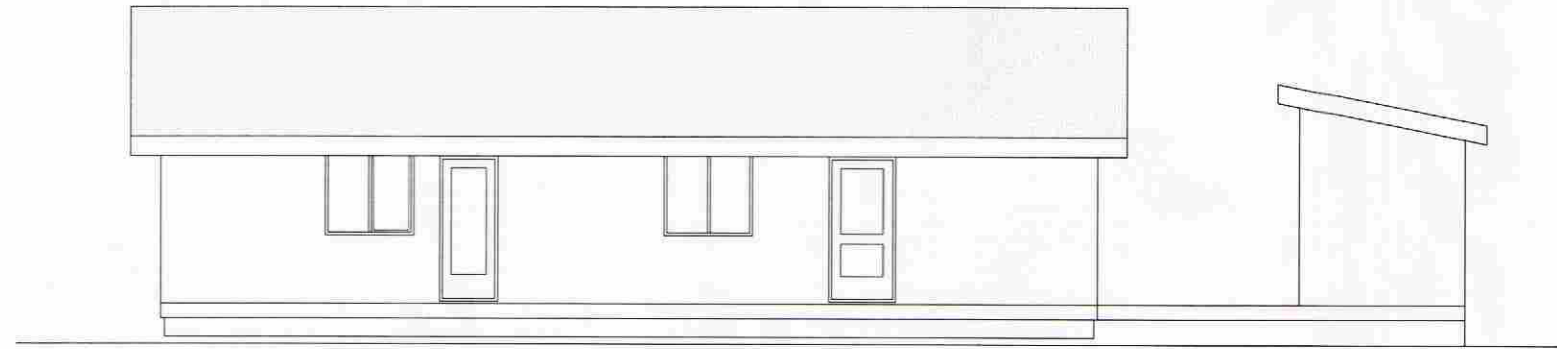


SUDUR

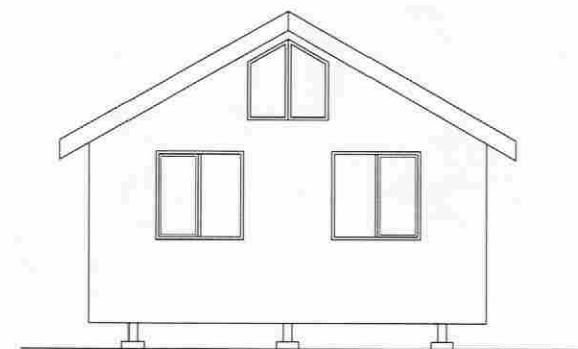

AUSTUR

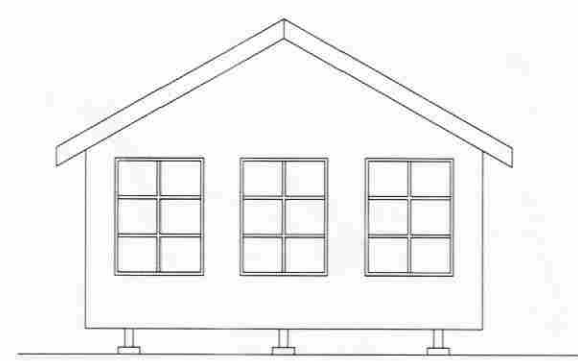

VESTUR

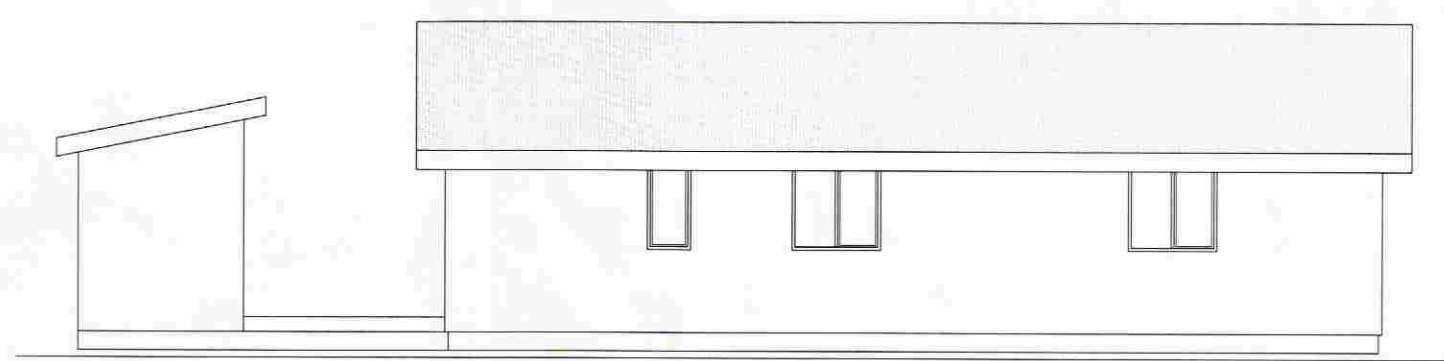

NORDUR

NR:	DAGS	BREYTING	AF
<i>Bölli ehf</i> LYNNGEIDI 23, 810 HVERAGERDI, S 8629329, sigjak@simnet.is			
DALABYGGD 23 HRUNAMANNAHREPPI			KVARDI: 1:100
SUMARHÚS, VIÐBYGGING			REIKN: SpJ
ÚTLIT			TEIKN: SpJ
			DAGS: 27.07.09
SAMP.	<i>Sig. Þ. Jón</i>	Kt. 100745-6589	NR: 09011-A2