


Samþykkt
 19 AUG. 2008
Ólafur Guðnason
 Byggingarvitnúi uppsveita Árnessýslu

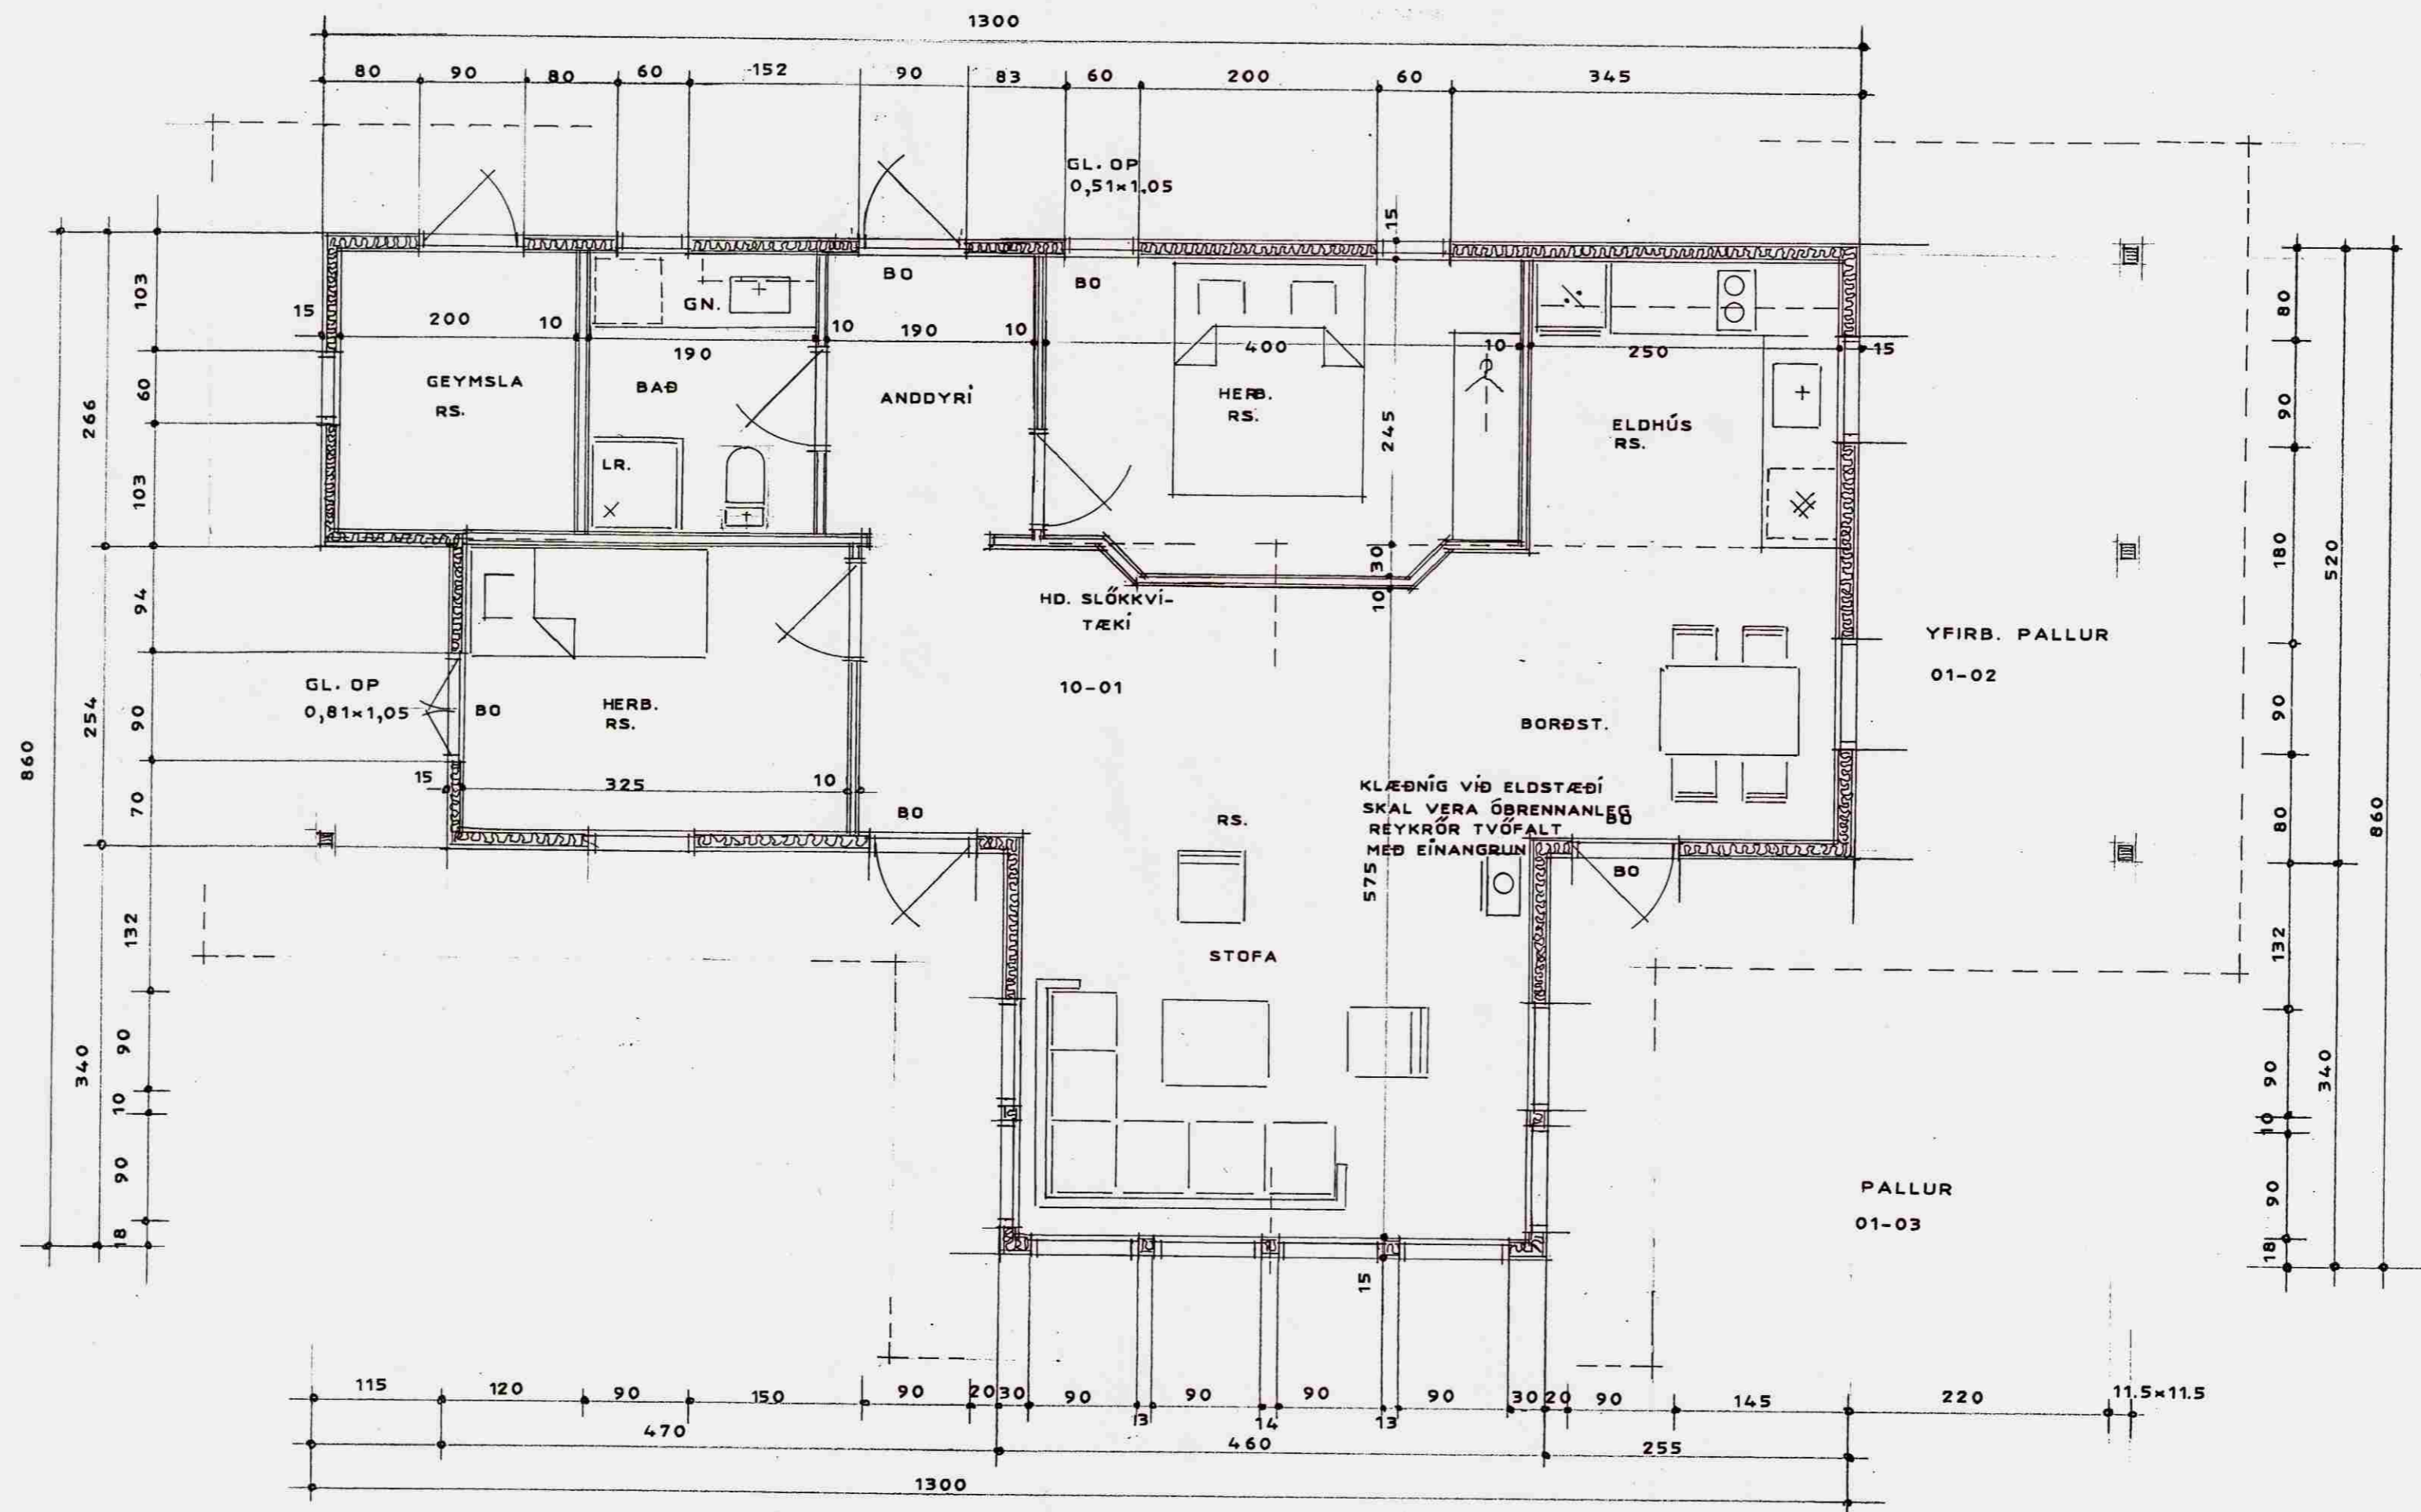

Verkefni: ÁSABRAUT 39 ÁSGARÐUR GRÍMSNESI	Teikn.	Teikni. nr.
GRUNNMYND 1 : 50	Dags: MAÍ 2008	102/4
	e-mail: robert@arkoteiknistofa.is	

ARKO TEIKNISTOFA Langholttsvegi 109-104 Rvk. Sími: 588-2500 · GSM: 894-6565 · Fax: 588-2501
 Jón Róbert Karlsson · KT: 020141-3449 *07.08.08 Jón Róbert*

Br. MAÍ 2008