




FRÁGANGUR Á ÞAKI VID ÚTVEGG 1:10

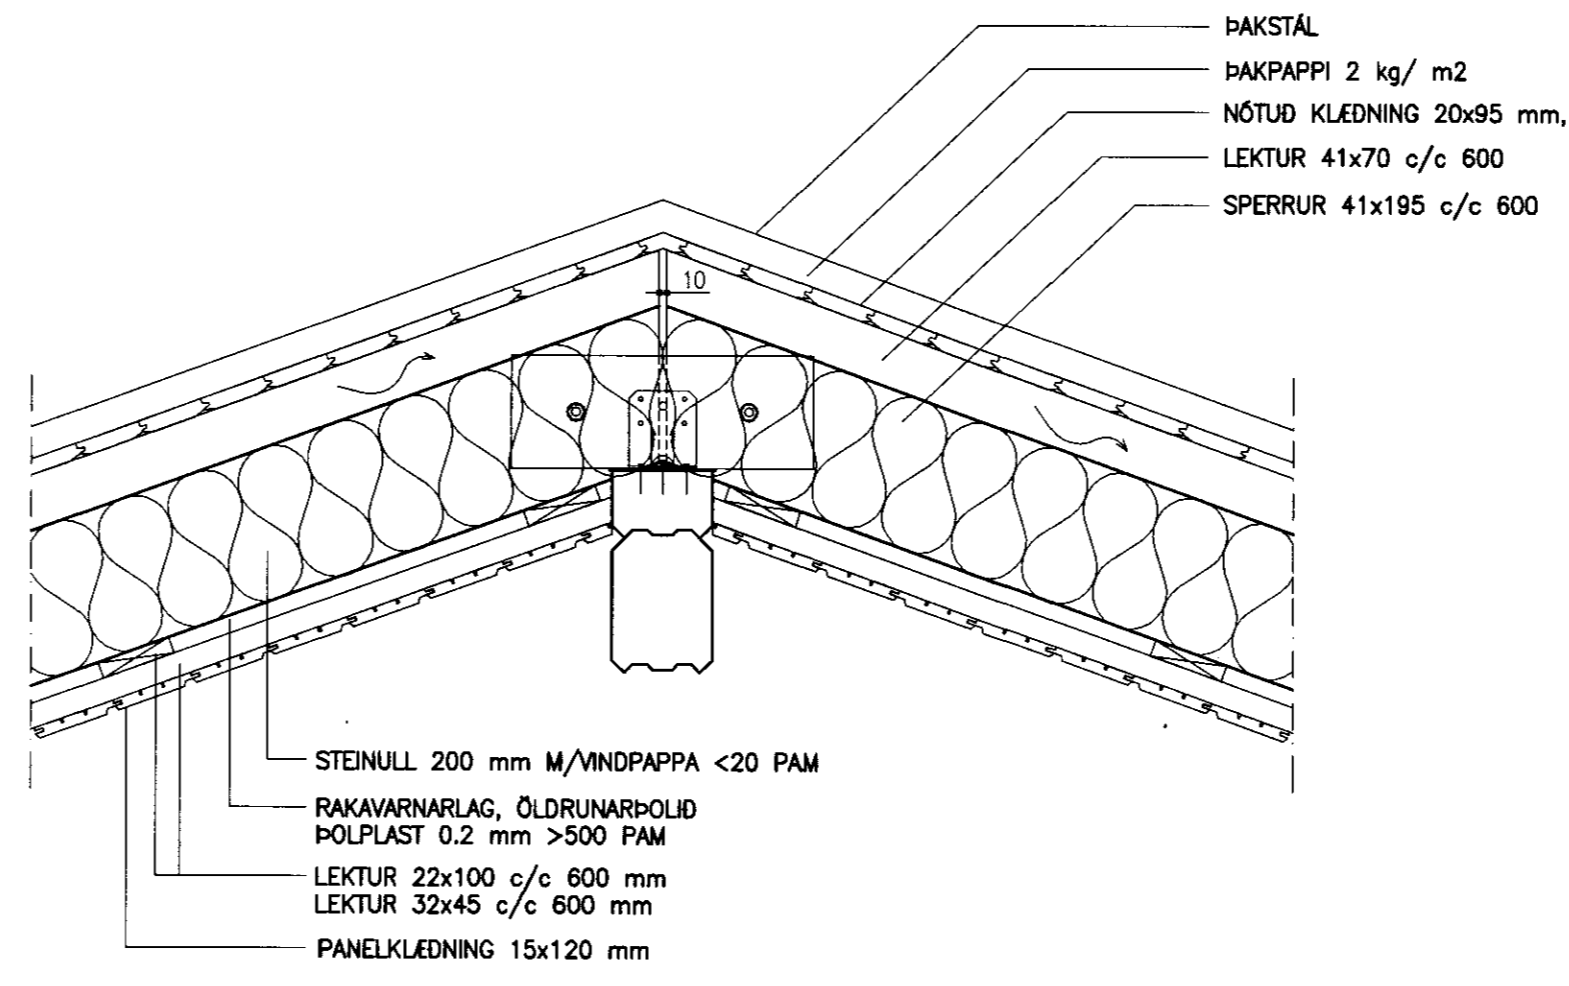


FRÁGANGUR Á ÞAKI MÆNIR 1:10

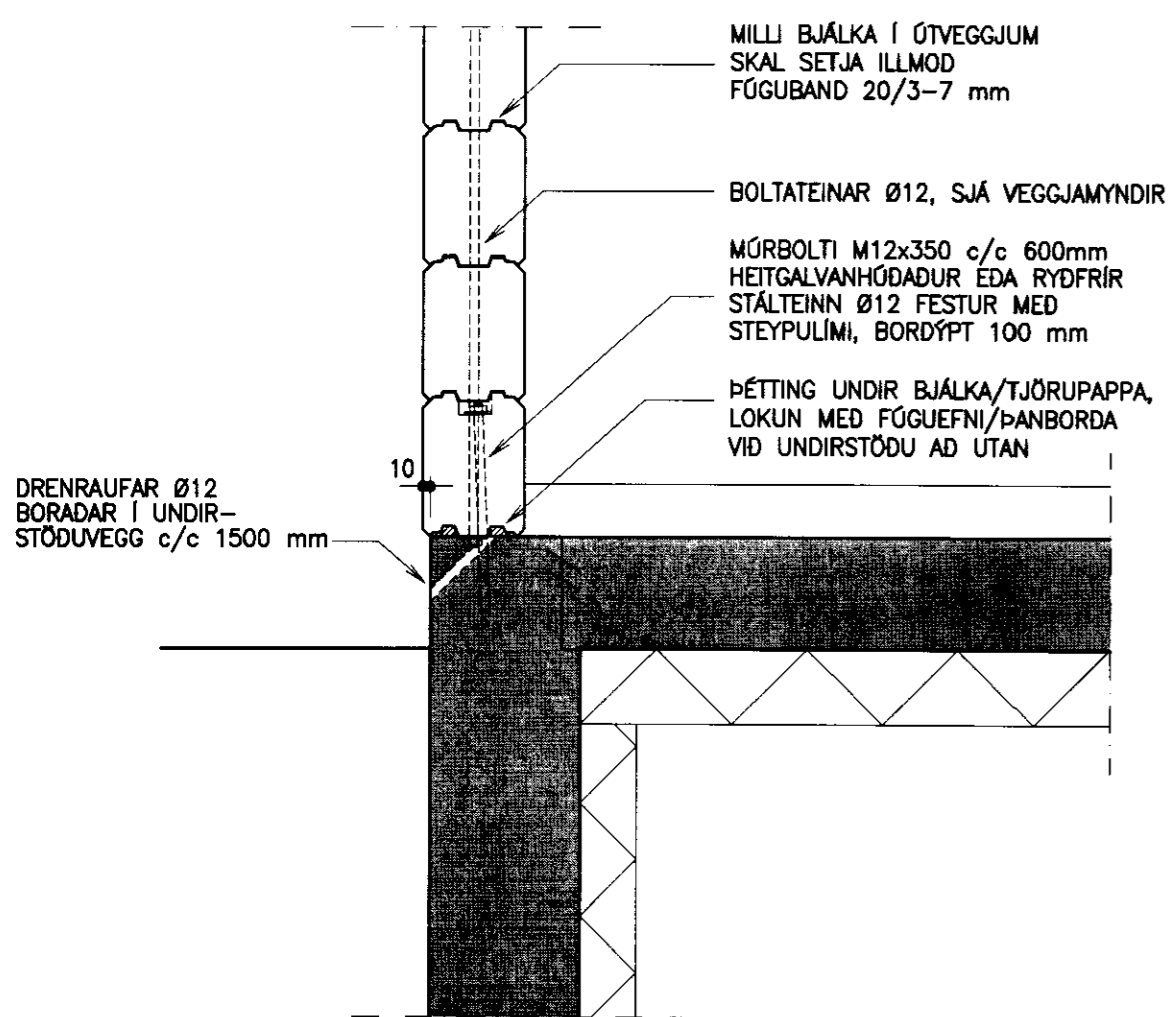

FESTING BJÁLKAVEGGS VID UNDIRSTÖÐU 1:10

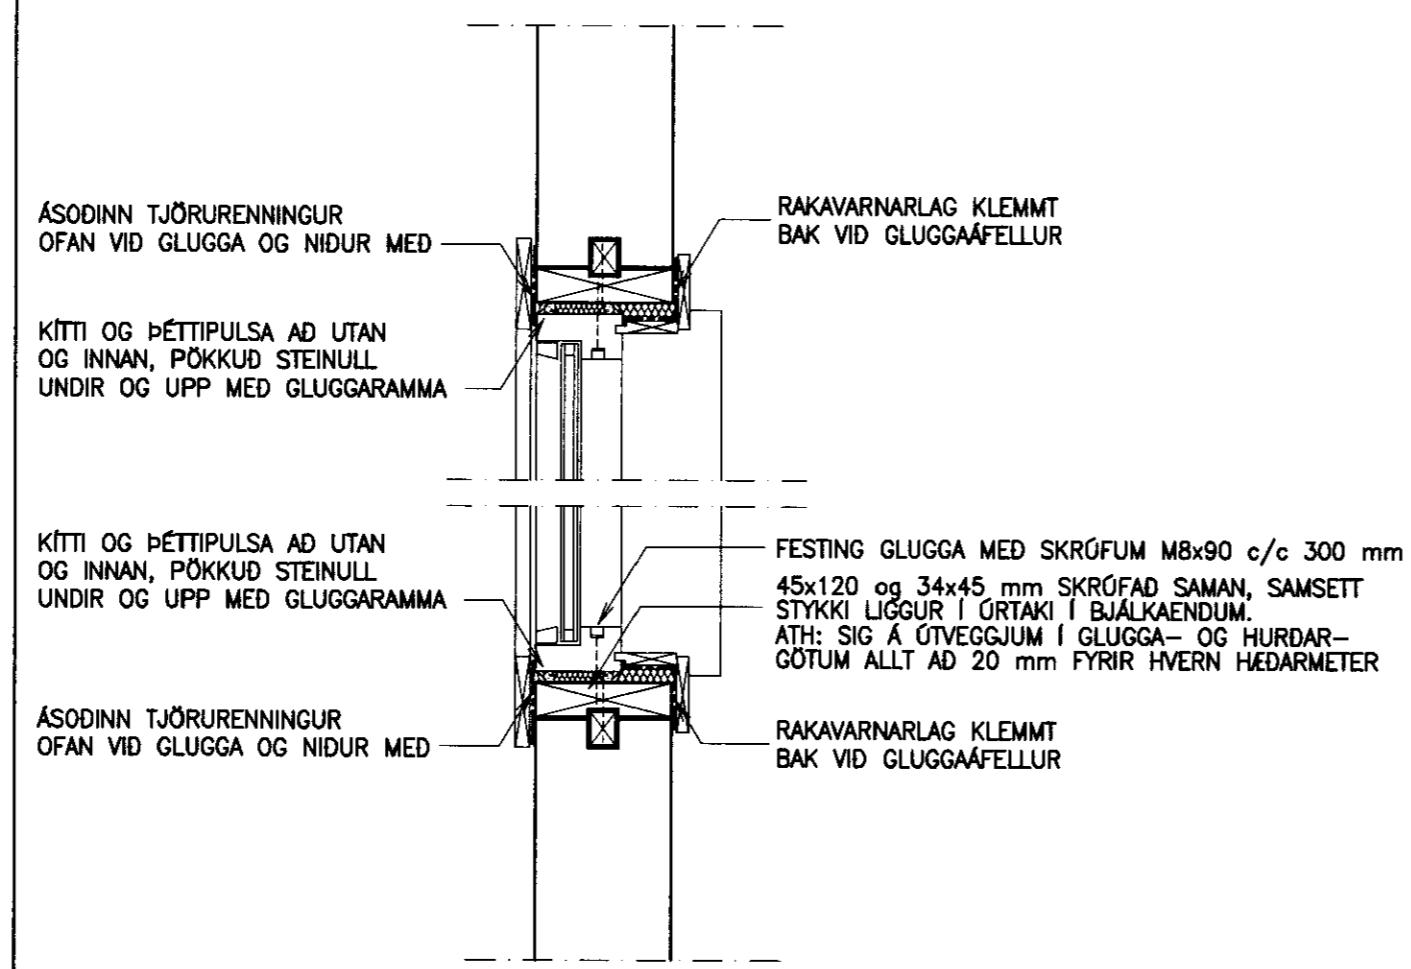

FRÁGANGUR VID GLUGGA LÁRÉTT SNID 1:10

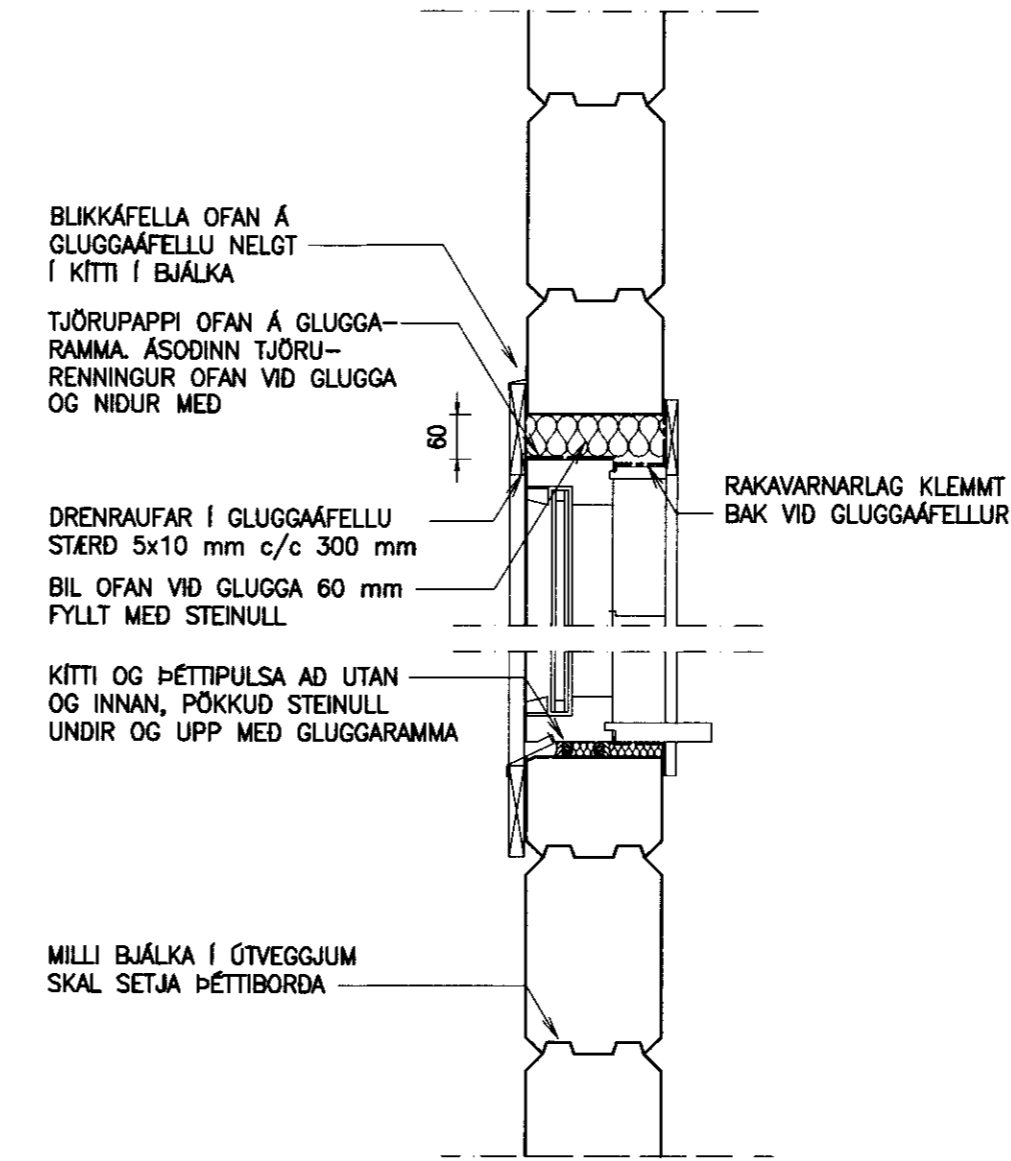

FRÁGANGUR VID GLUGGA LÓDRÉTT SNID 1:10

Grífr þórn

NR.	DAGS.	BREYTING
-----	-------	----------

SKÝRINGAR

1/10/10
SÆMUNDUR EIRIKSSON 261249-2949

AUSTURBRÚNIR 30
Í LANDI ÁSGARÐS
GRÍMSNES- OG GRAFNINGSHR
801 SELFOSS



KLÖPP ARKITEKTAR-VERKFRÉDINGAR EHF
NETHYL 2E, PÓSTHÓLF 10050, 130 REYKJAVÍK
SÍMI 577 2277, 699 7747 - klopp@simnet.is

HEITI TEIKN.	SUMARHÓUS - STÆKKUN
	DEILITEIKN. ÞAK, ÚTV., GLUGGAR
MÆLIKVARDI	1:10 DAGS. NÓV 2010
TEIKNING	D 001 VERK
BREYTING	YFIRFARID S.E.