



ÚTLIT NORDVESTUR

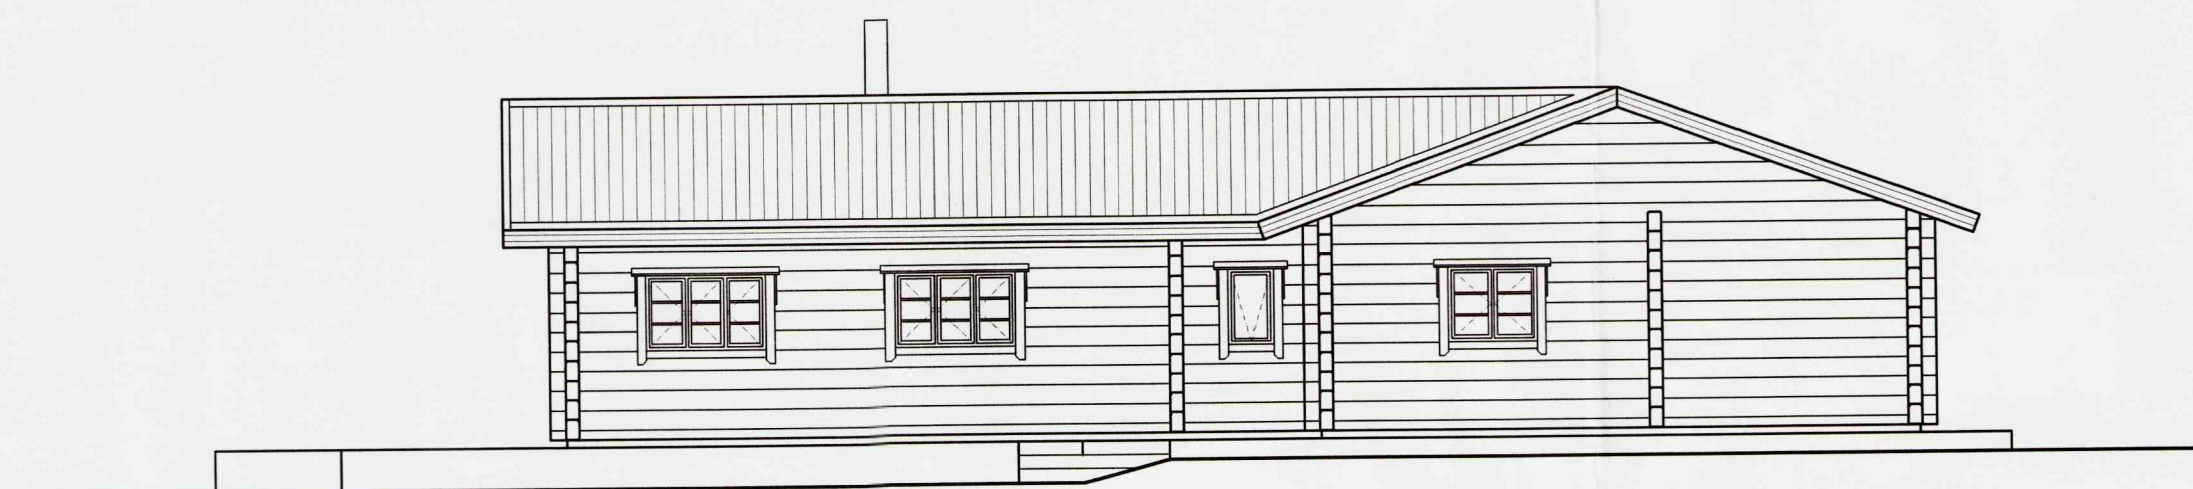


ÚTLIT SUÐAUSTUR




ÚTLIT SUÐVESTUR

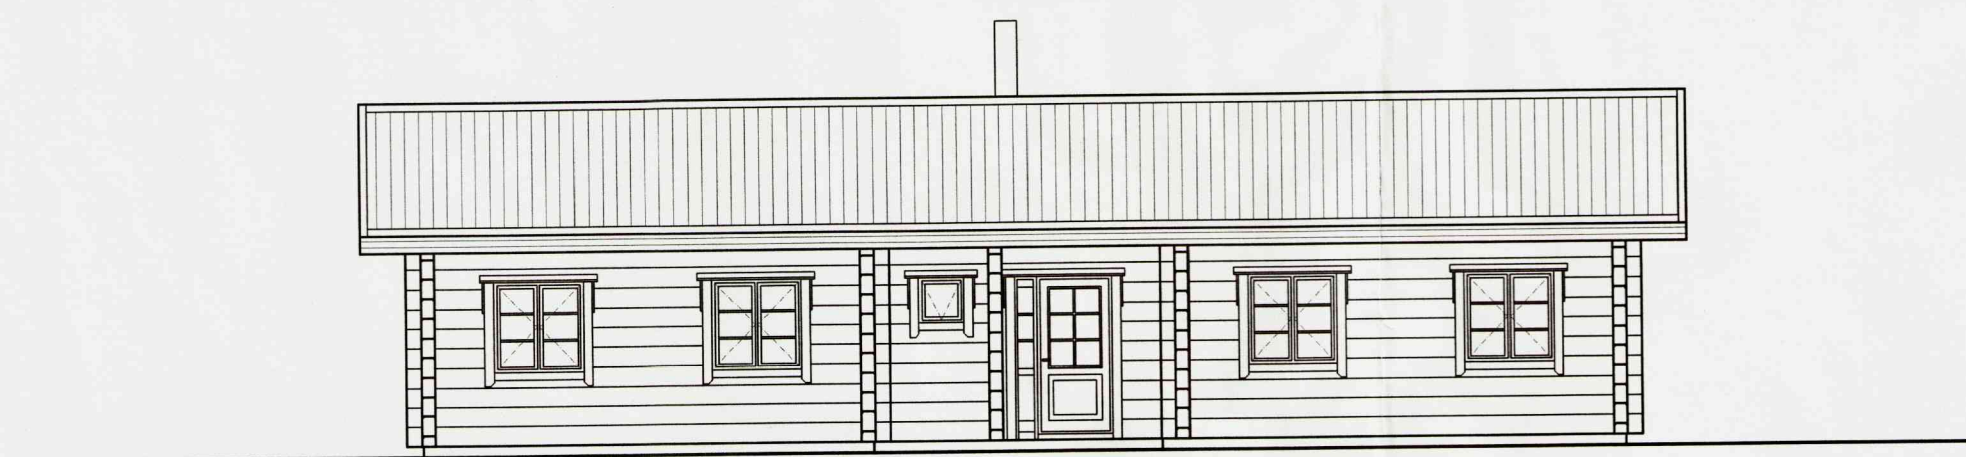

ÚTLIT NORÐAUSTUR

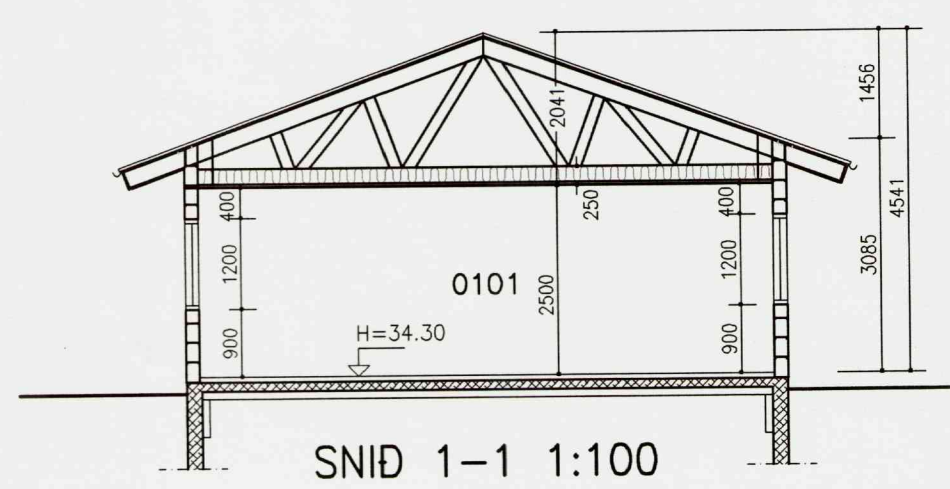

SNID 1-1 1:100

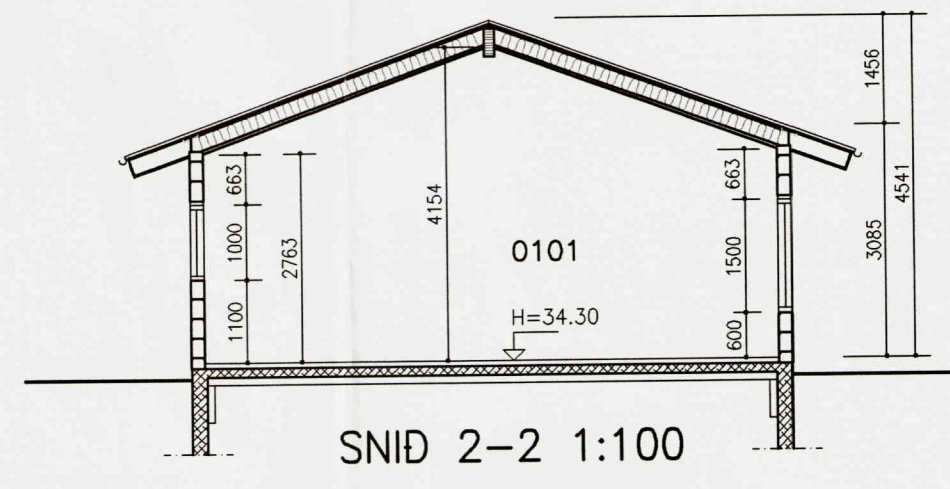

SNID 2-2 1:100

Samþykkt
31 JAN. 2006
Hilma Gunnarsdóttir
Byggingarfulltrúi uppsveita Árnæsýslu

NR. DAGS. BREYTING

SKÝRINGAR

10/11'05
SEMUNDUR EIRIKSSON 261249-2949

ÁSBORGIR 34
GRÍMSNES OG GRAFNINGSHR
801 SELFOSS



KLÖPP ARKITEKTAR-VERKFRÆÐINGAR EHF
NETHYL 2E, PÓSTHÓLF 10050, 130 REYKJAVÍK
SÍMI 577 2277, 699 7747 - klopp@simnet.is

HEITI TEIKN. **IBÚÐARHÚS
ÚTLIT OG SNID**
MÆLIKVARDI **1:100** DAGS. **NÓV 2005**
TEIKNING **A 004** VERK **V 05-313**
BREYTING _____ YFIRFARID **S.E.**