


B

B


61.211

C

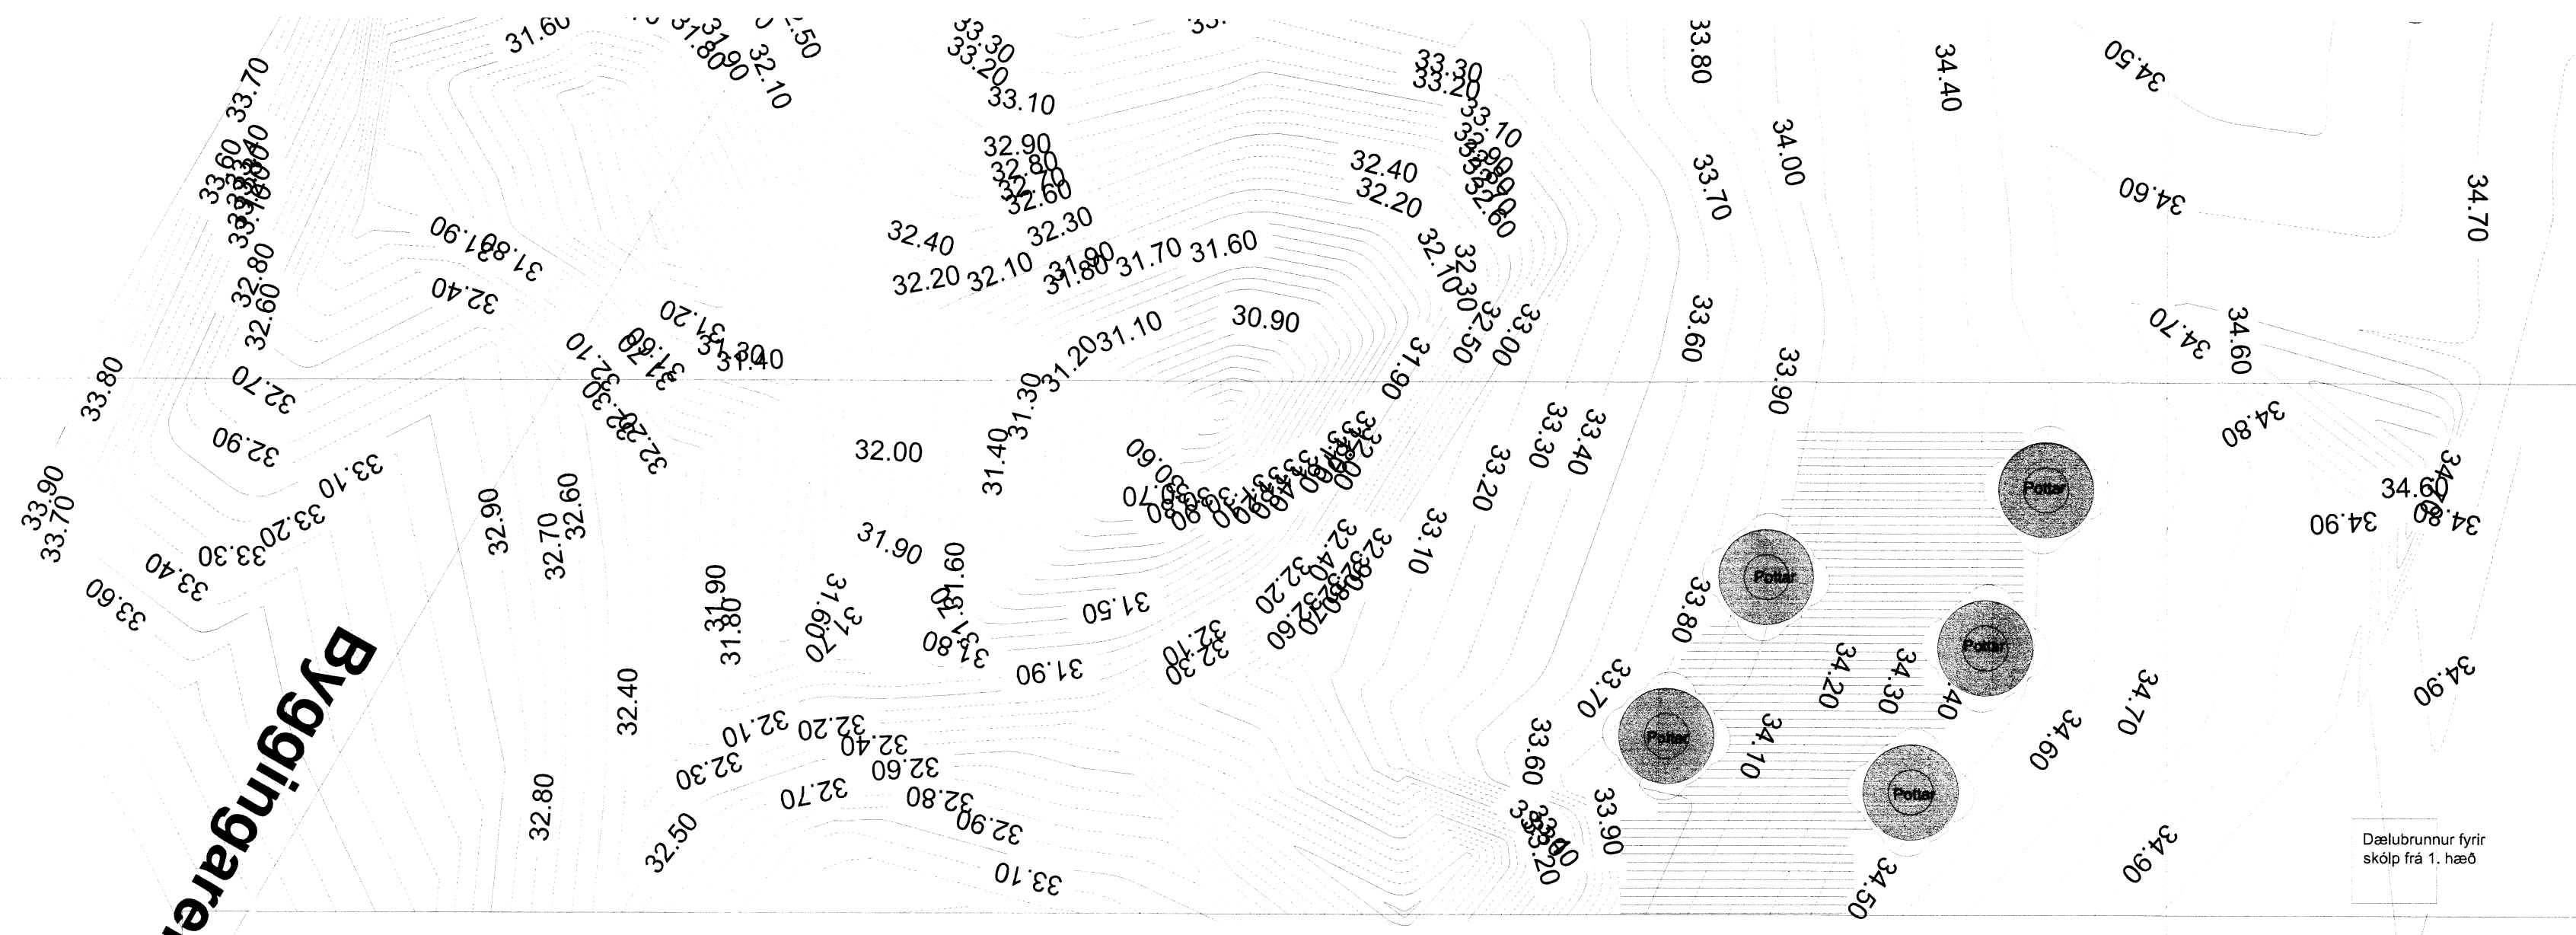

Byggingareitur

Byggingareitur

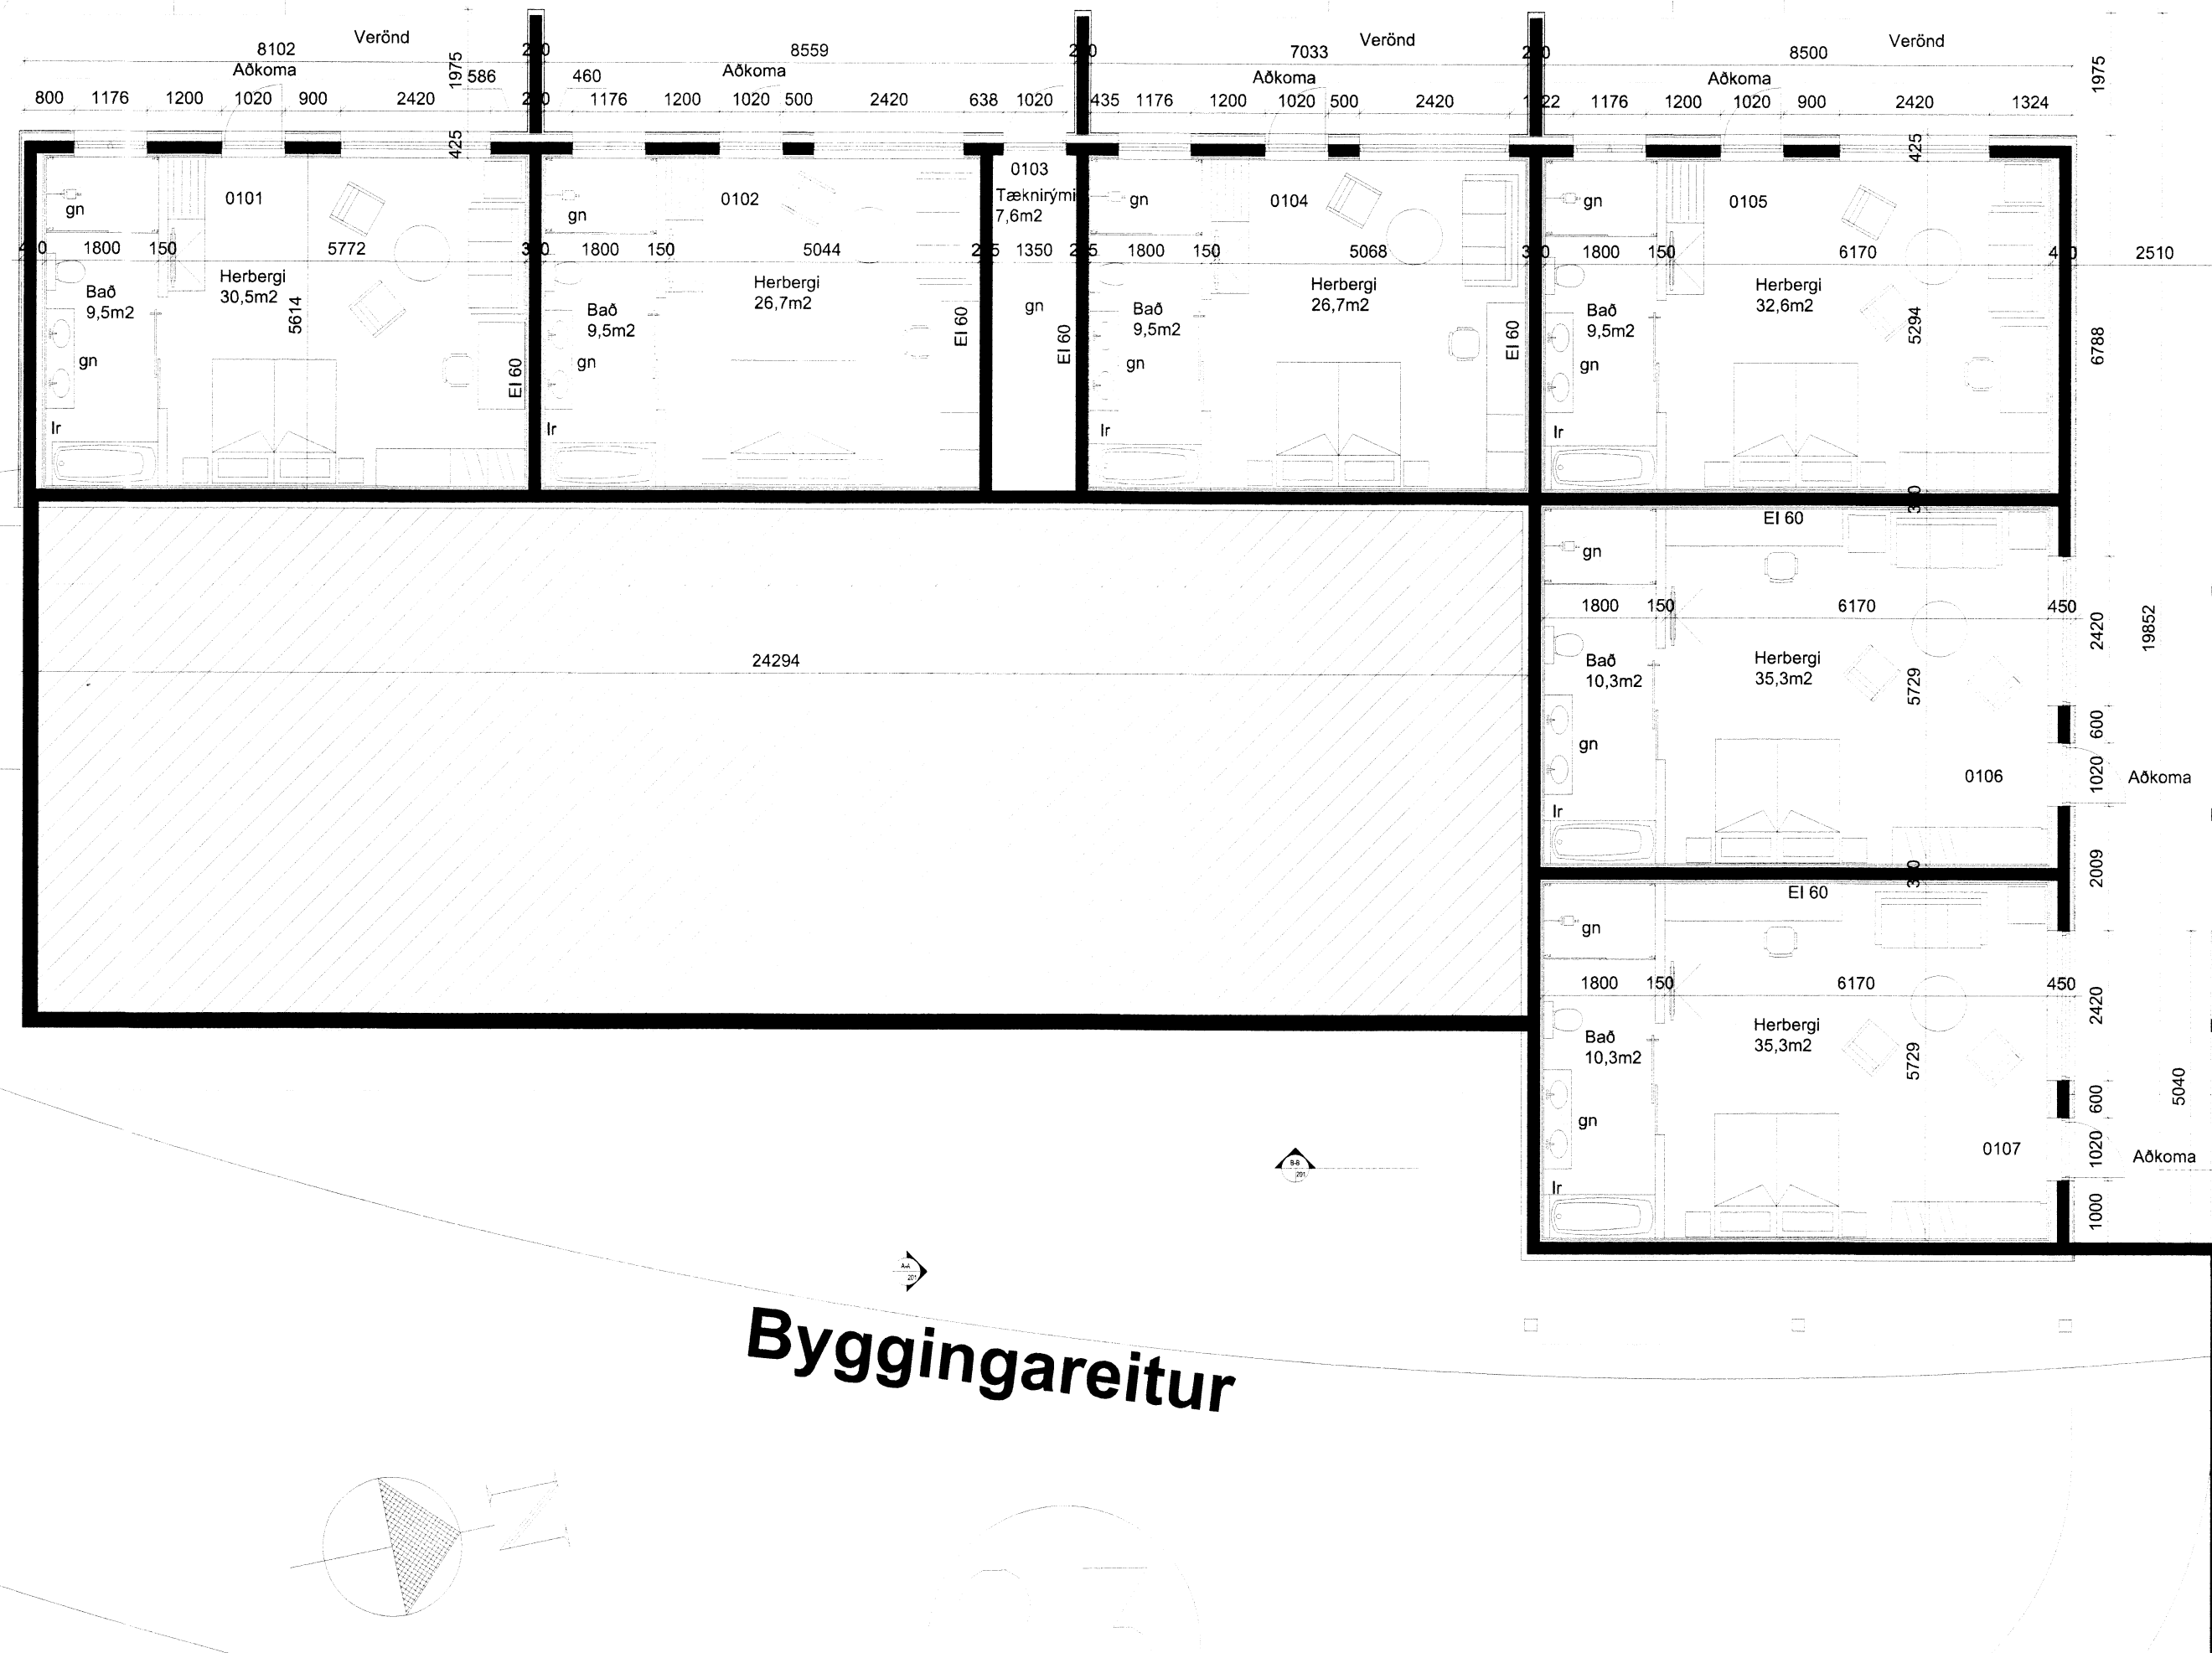

Byggingareitur

Göngustígur

*Ragn Kjartan*  
 Út. Daga. Skýring. Br. af.

Ásborgir 23  
 Grunnmynd 1.hæðar

Teiknað af: OKF  
 Yfirfarð af:  
 Dagssetning: 30.10.2014  
 Mælikvarði: 1:100  
 Halldór Guðmundsson 140548-2439  
 Freyr Frostason 170470-4669  
 Oddur Kr. Finnjónsson 260259-3228  
 Ragnur Auðunn Siglason 231161-4499  
 Samúel Guðmundsson 011063-4039



Faxan 9. 108, Reykjavík. Sími 440703 - 2560  
 Sími 545 1600. www.thg.is

05 01

Verknúmer Númer Útgáfa