


ÚTLIT SUÐVESTUR




ÚTLIT NORÐAUSTUR

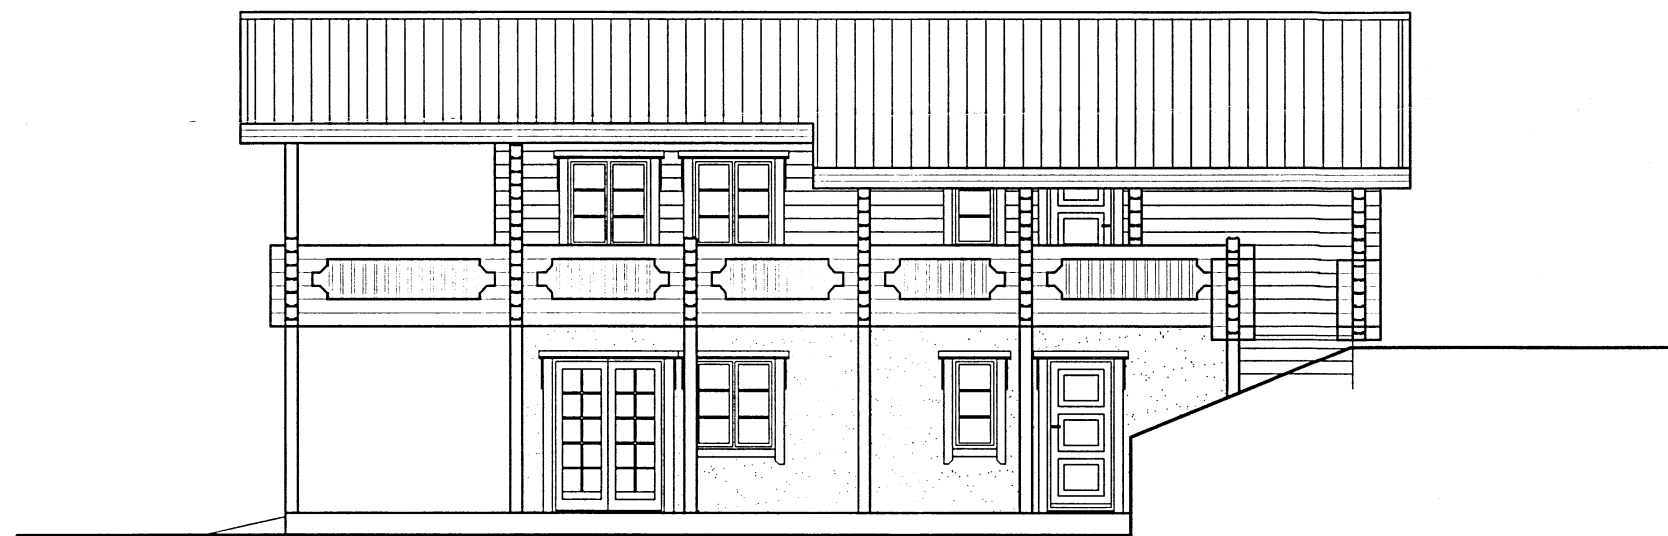

ÚTLIT SUÐAUSTUR



ÚTLIT NORÐVESTUR

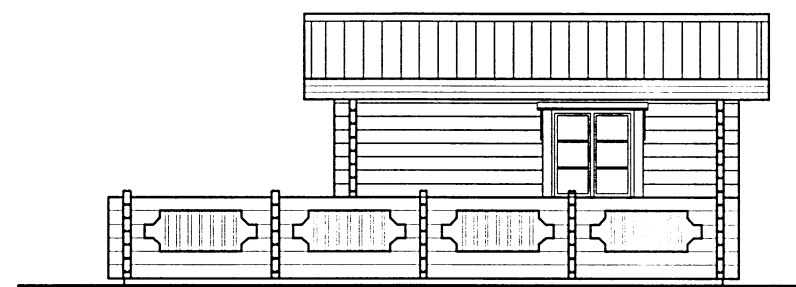

ÚTLIT SUÐAUSTUR

Samb. 25.01.2005

Hilmi Einarsson

NR. DAGS. BREYTING

SKÝRINGAR

4/10520
SÆMUNDUR EIRÍKSSON 261249-2949

ÁSHVAMMAR 1A
ÁSGARDSLANDI
GRÍMSNESHREPPUR
801 SELFOSS



KLÖPP ARKITEKTAR-VERKFRÆÐINGAR EHF
NETHYL 2, PÓSTHÓLF 10050, 110 REYKJAVÍK
SÍMI 577 2277, 699 7747 FAX 577 2280

HEITI TEIKN. SUMARHÚS
ÚTLIT

MÆLIKVARDI 1:100 DAGS. JAN 2005

TEIKNING A 003 VERK V 04-122

BREYTING YFIRFARID SE