
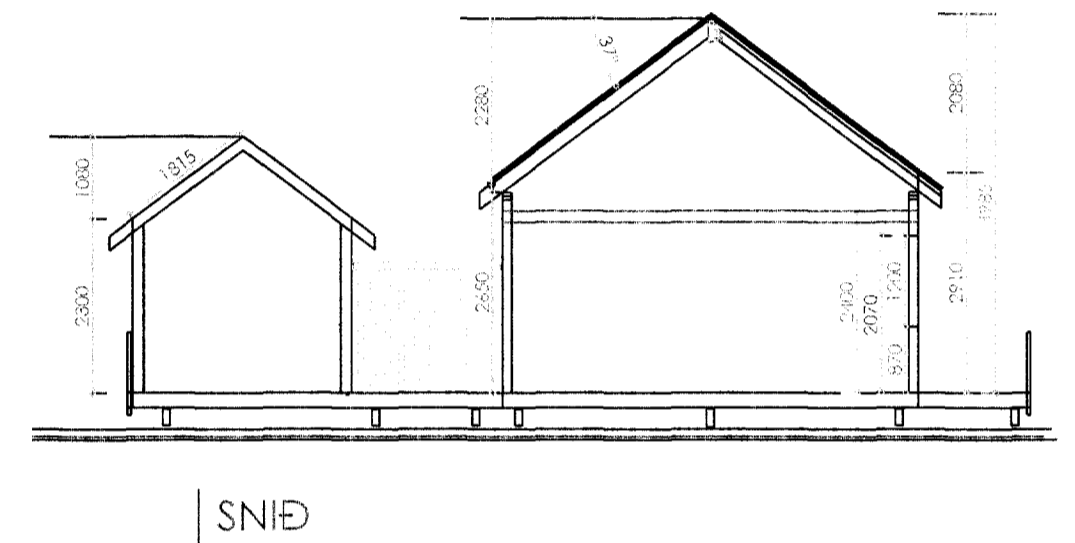
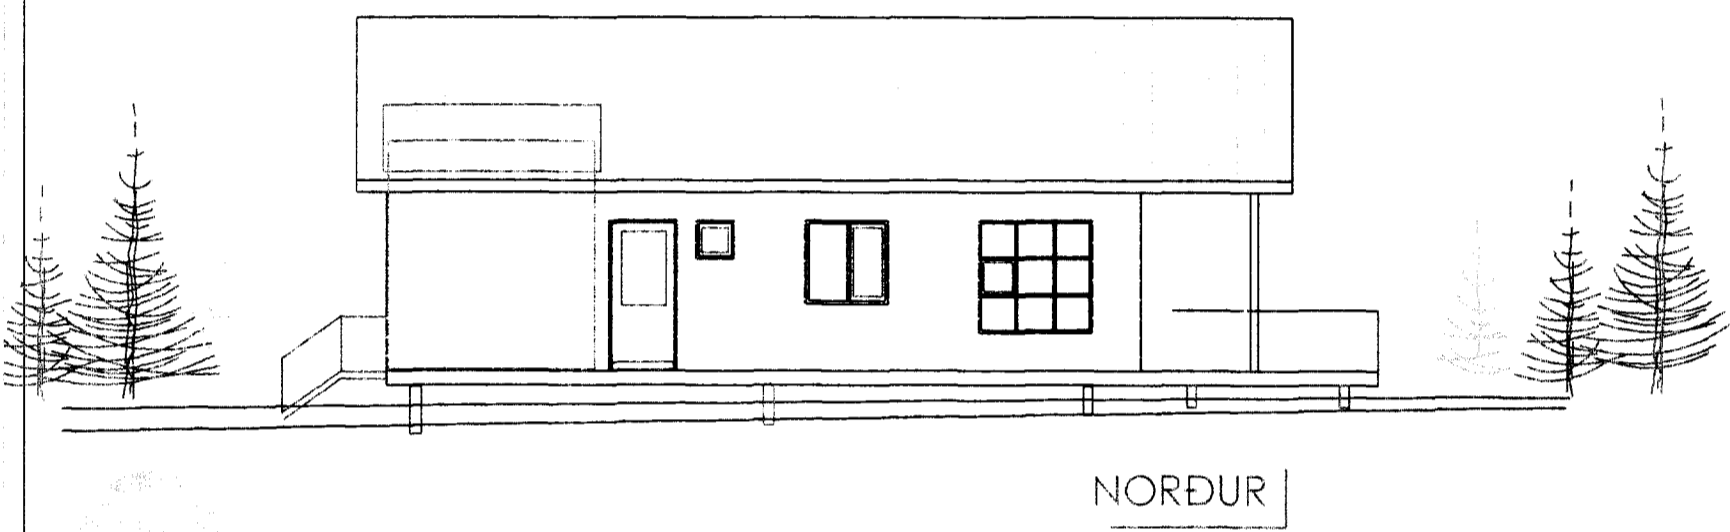
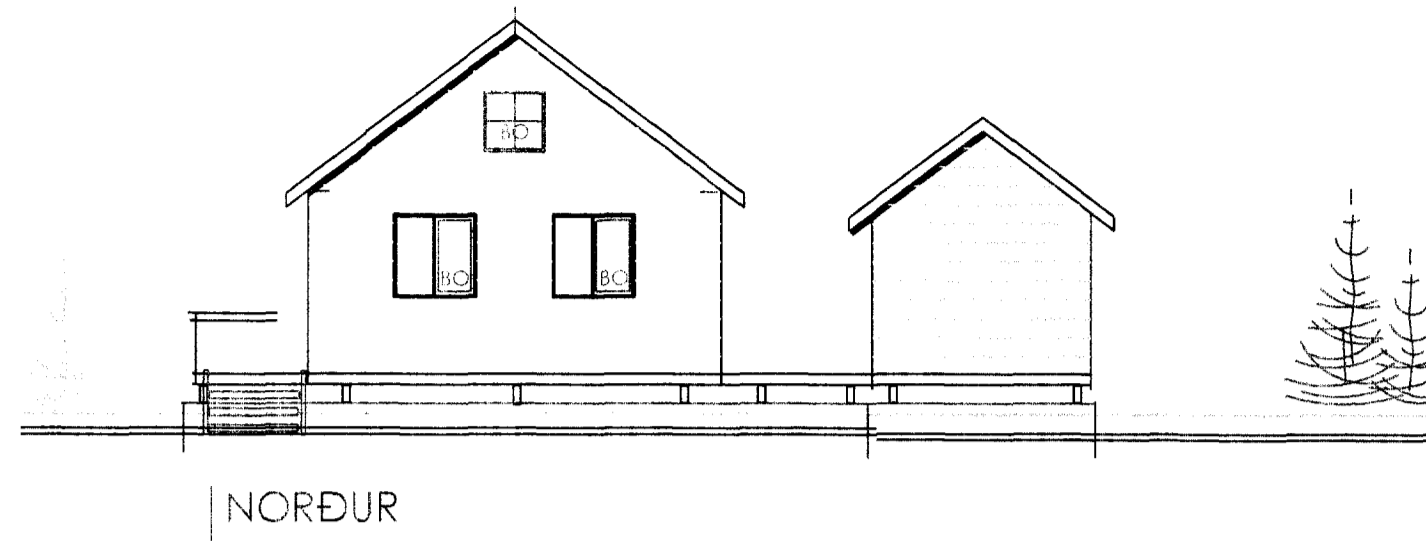


Samp. 25.02.2003

Hilmar Einarsson

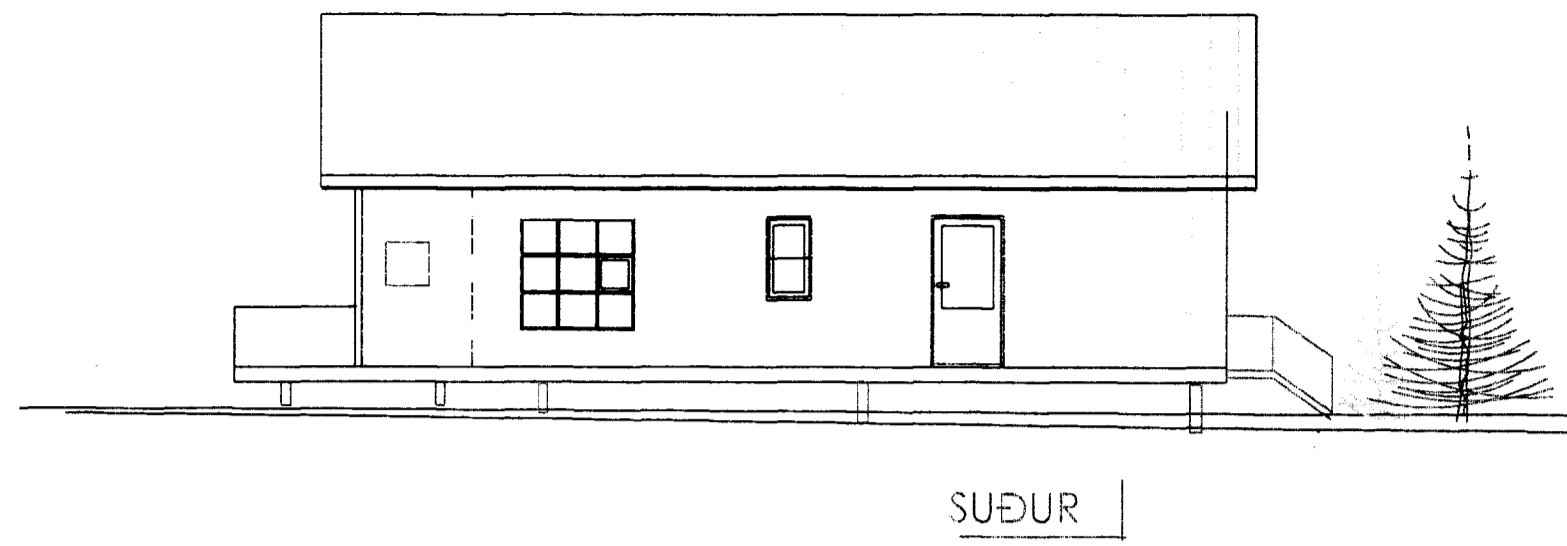

STÆRÐIR

| | | | | |
|-----------|----------|----------------------|---|----------------------|
| 0101/0102 | HÚS/GEYM | 63,4 M ² | # | 332,0 M ³ |
| 0103 | PALLUR | 10,8 M ² | | |
| 0104 | PALLUR | 57,0 M ² | | |
| BOTN | | 12,7 M ² | | |
| ALLIS | | 244,7 M ² | | |

SKÝRINGAR

- [R] REYKSKYNJARI
- [ST] SLÖKKVIÐÆKI
- [BO] BJÖRGUNARÖP
- [GN] GÖLFHIDURFALL
- [R] ROTPRÖ

SUMARHÚS


ÁLFASTEINSSUND NR. 1, HRAUNKOTSLAND
GRÍMSNESHRSPPÍ.

LNR: Álfasteins.S.NR.1 GR. EIGANDI: VERSLUNARM. FÉLAG. SUBURNESJA
GRUNNMYND OG ÚTLIF: 1 : 100
DAGS: 13.06.2002 SNID: 1 : 100


ARTIK TEKNISTOFA GSM: 895-9202
Sími: 421-4122

STEINAR GEIRDAL BYGGIÐARFRÆÐINGUR B.F.L.
040138 3829 DRANGAVELLIR NR. 2, 230 KEFLAVÍK

A02

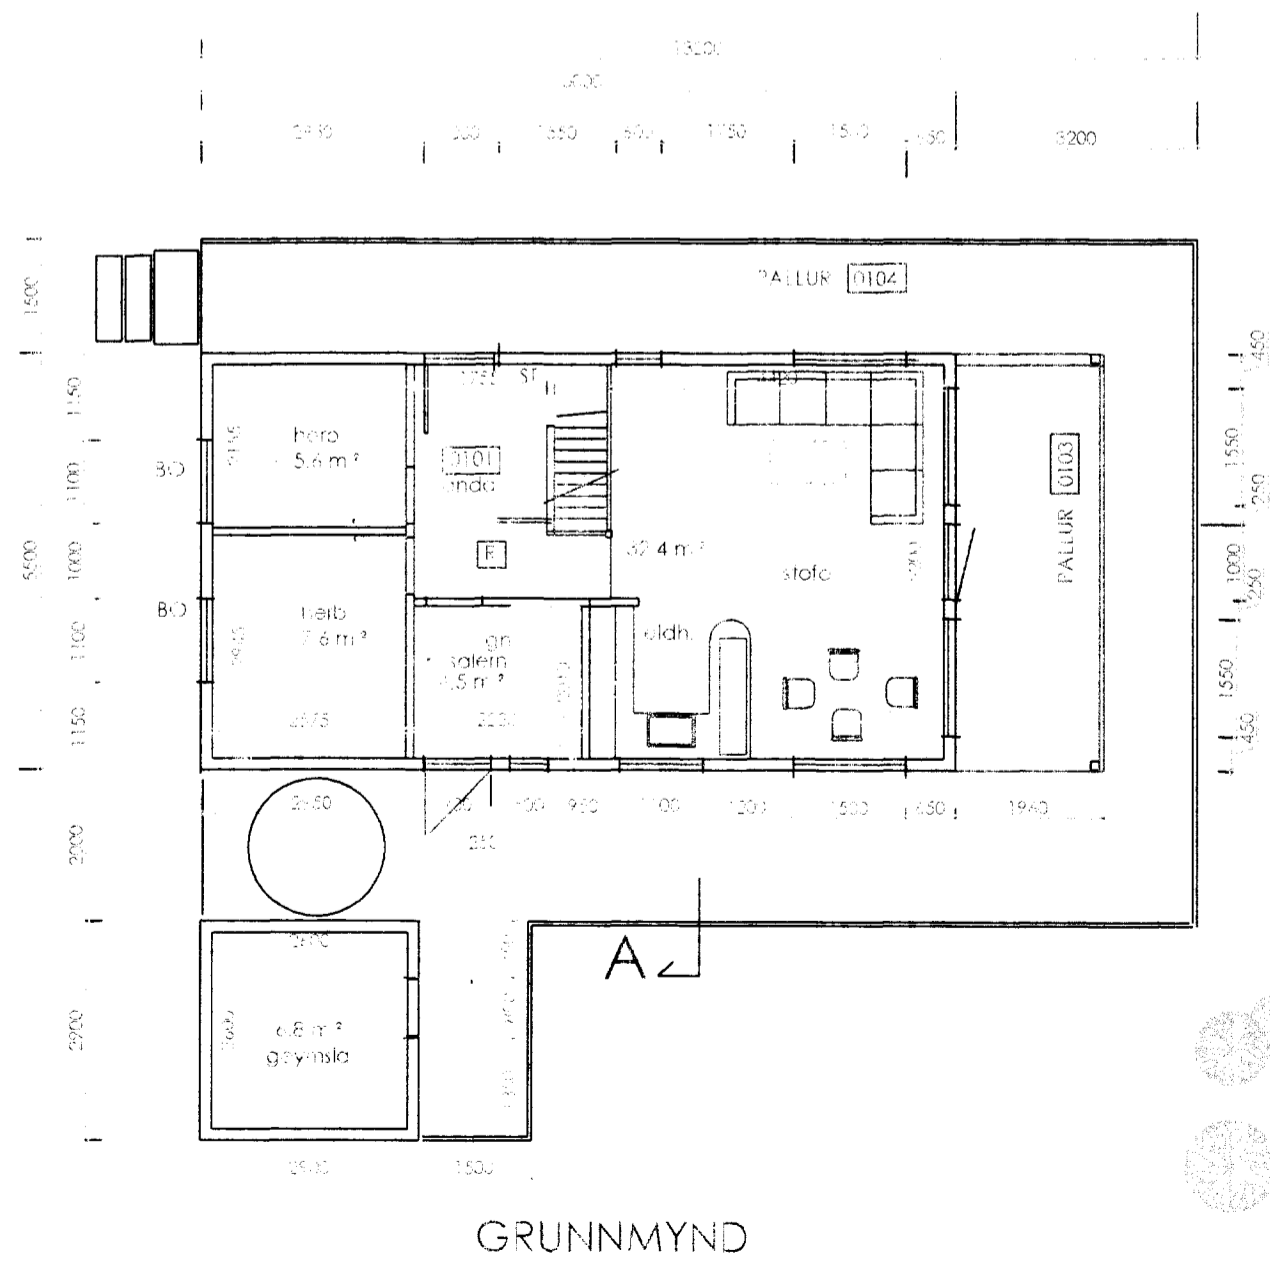

GRUNNMYND

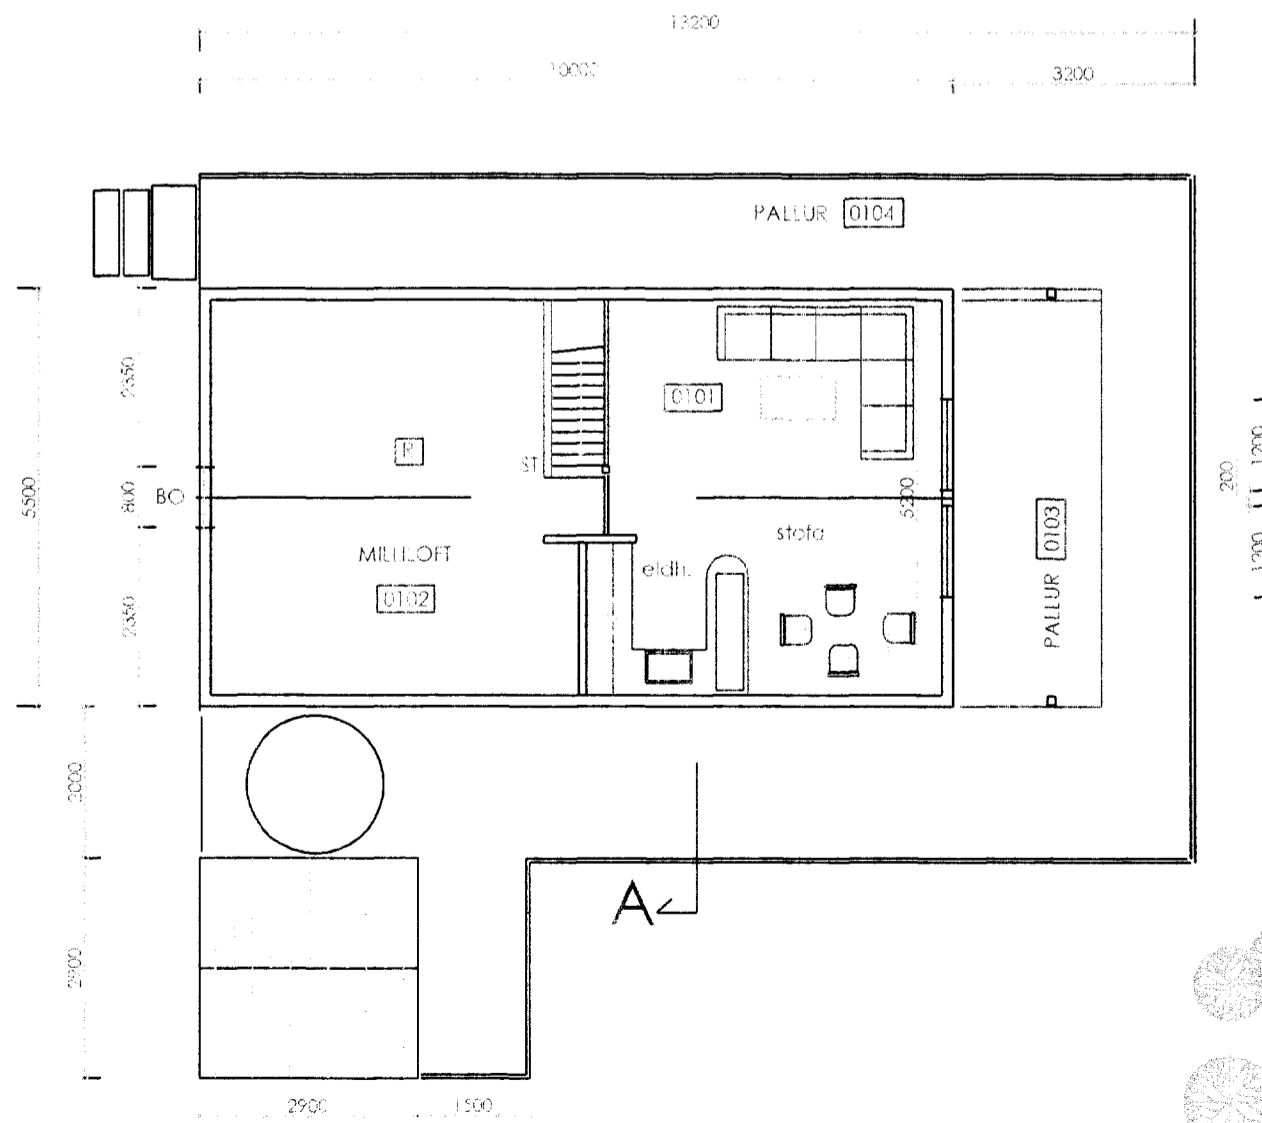

GRUNNMYND
milliloft