

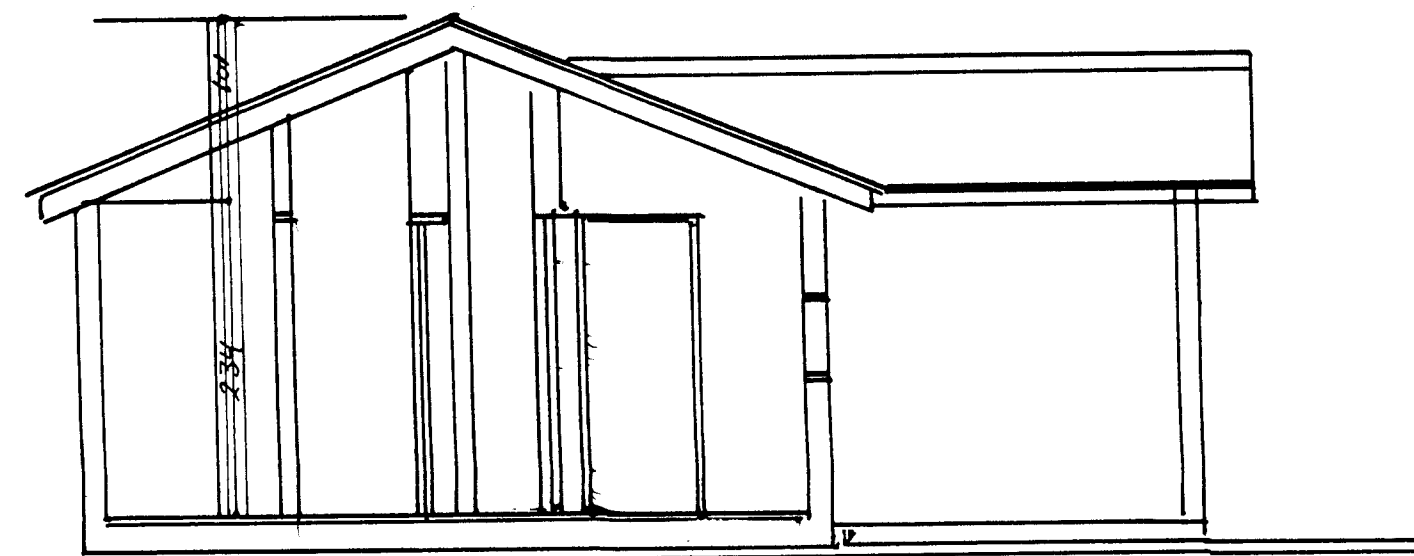


Stærðir:	m ²	m ³
Hús.	52.8	151.6
Verönd	22.5	

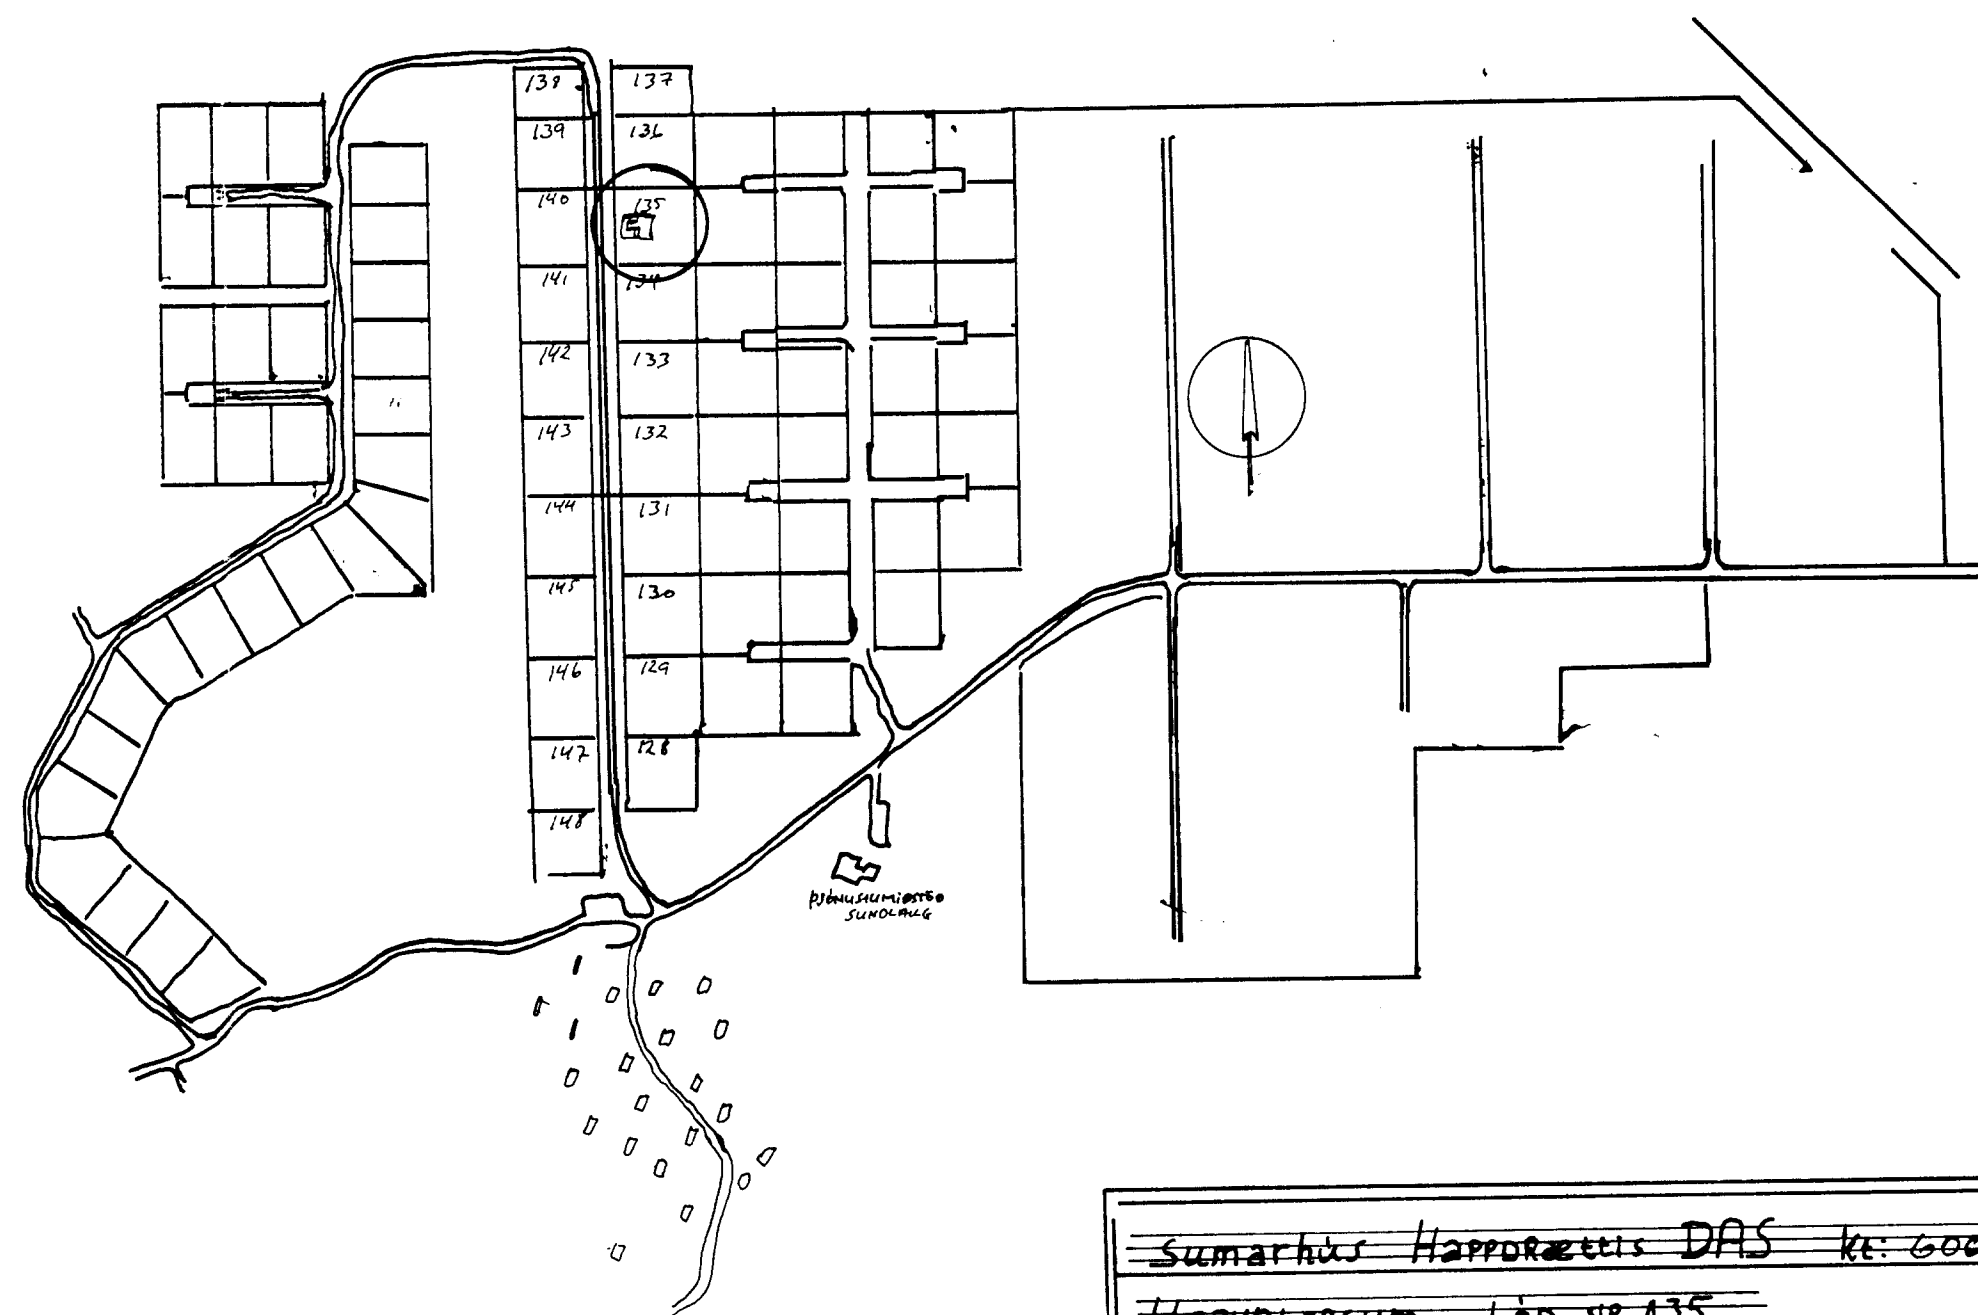

snid 1:50

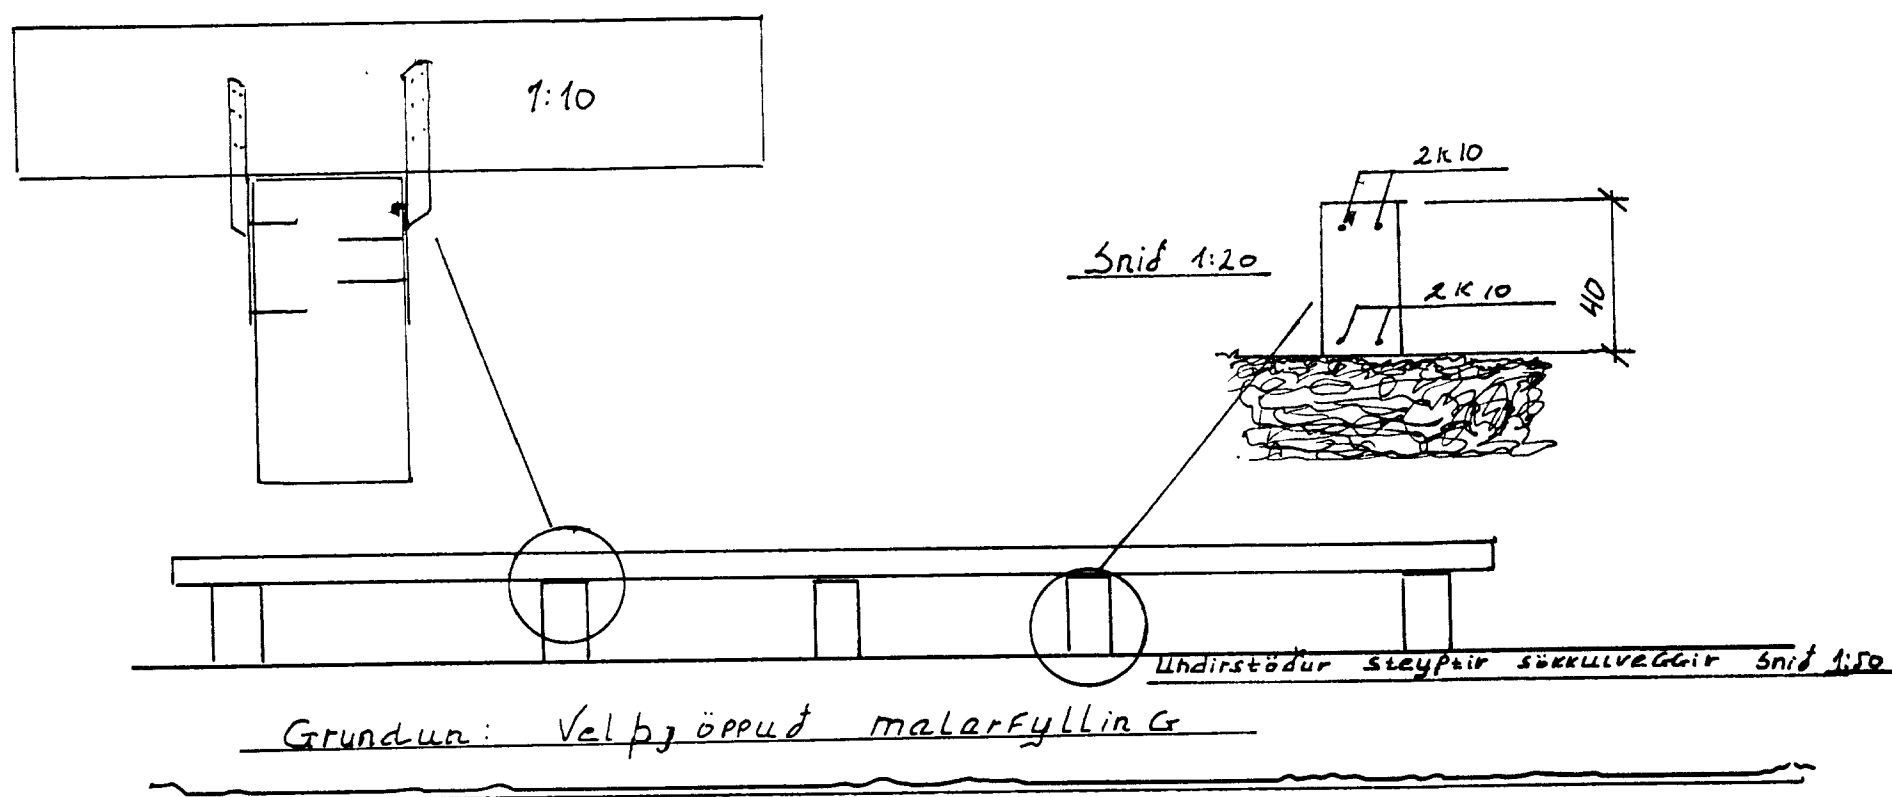

Sumarhús Happraættis DAS kfi: 600169-2469
 Hraunborgum Lóð nr 135

TEIKNAD	DR	UNNIÐ FÖRIR
04/04		Happraætti DAS Tjarnaröðu to R-vík

KR Skemmelers