




Samp. 3/8 '98
 Hjalmar Einarsson

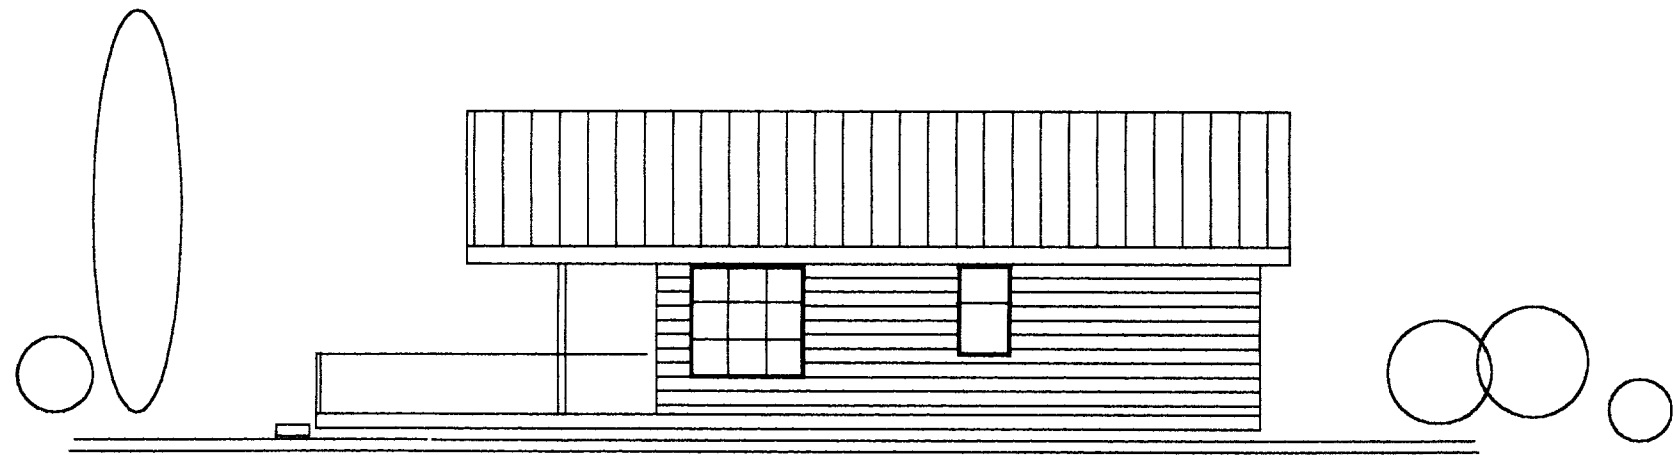


AUSTUR

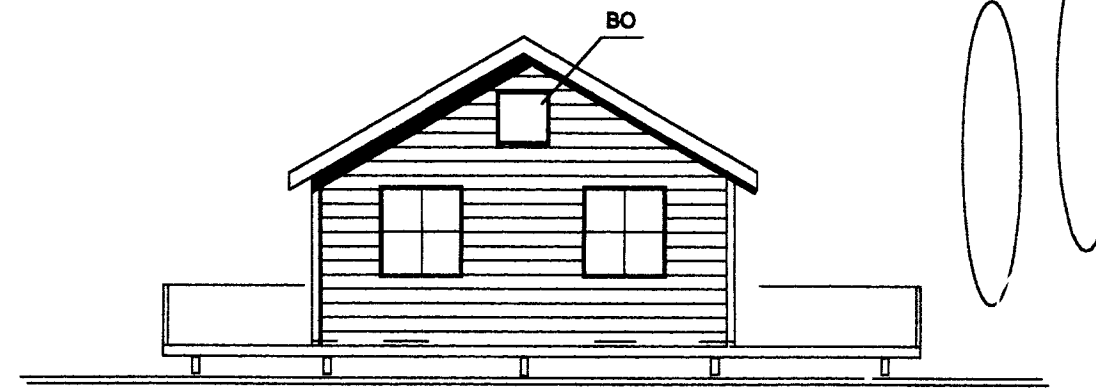

NORÐUR

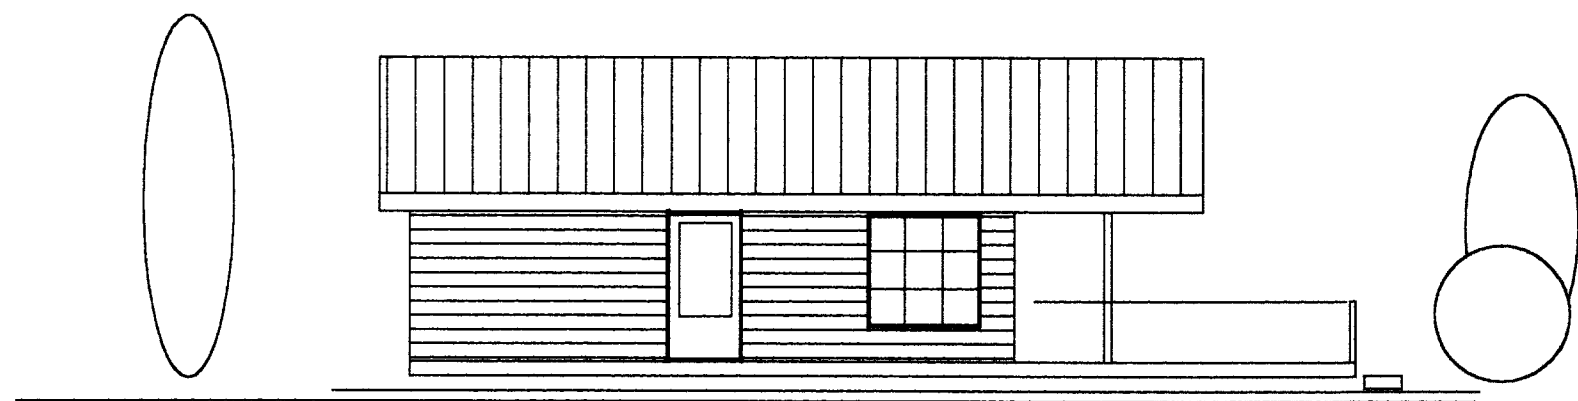

VESTUR

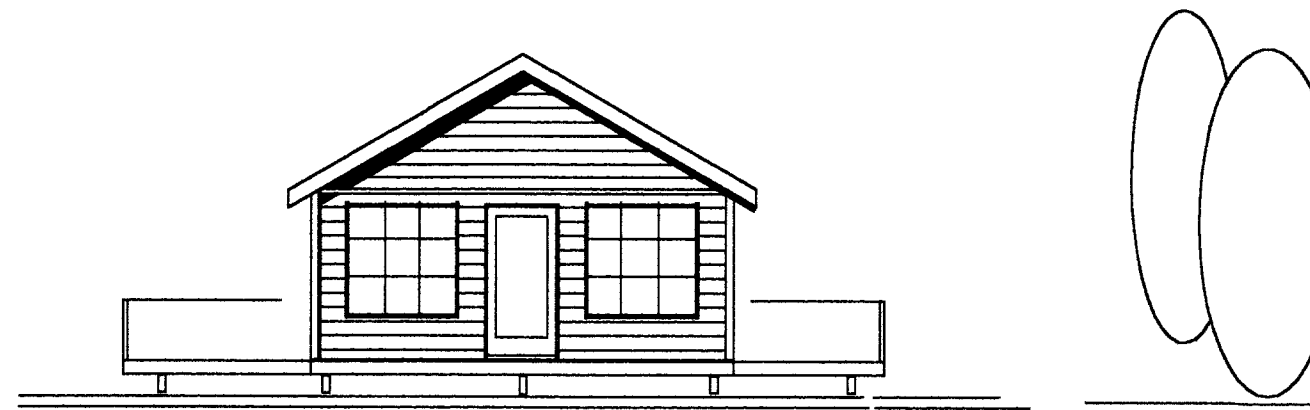


SUÐUR

STÆRÐIR


0101	HÚS	44,8 M2	143,4 M3
0102	PALLUR	11,8 M2	
0103	PALLUR	69,7 M2	

SKYRINGAR

R	REYKSKYNJAR
ST.	SLÖKKVITLI
BO.	BJÖRGUNAROP

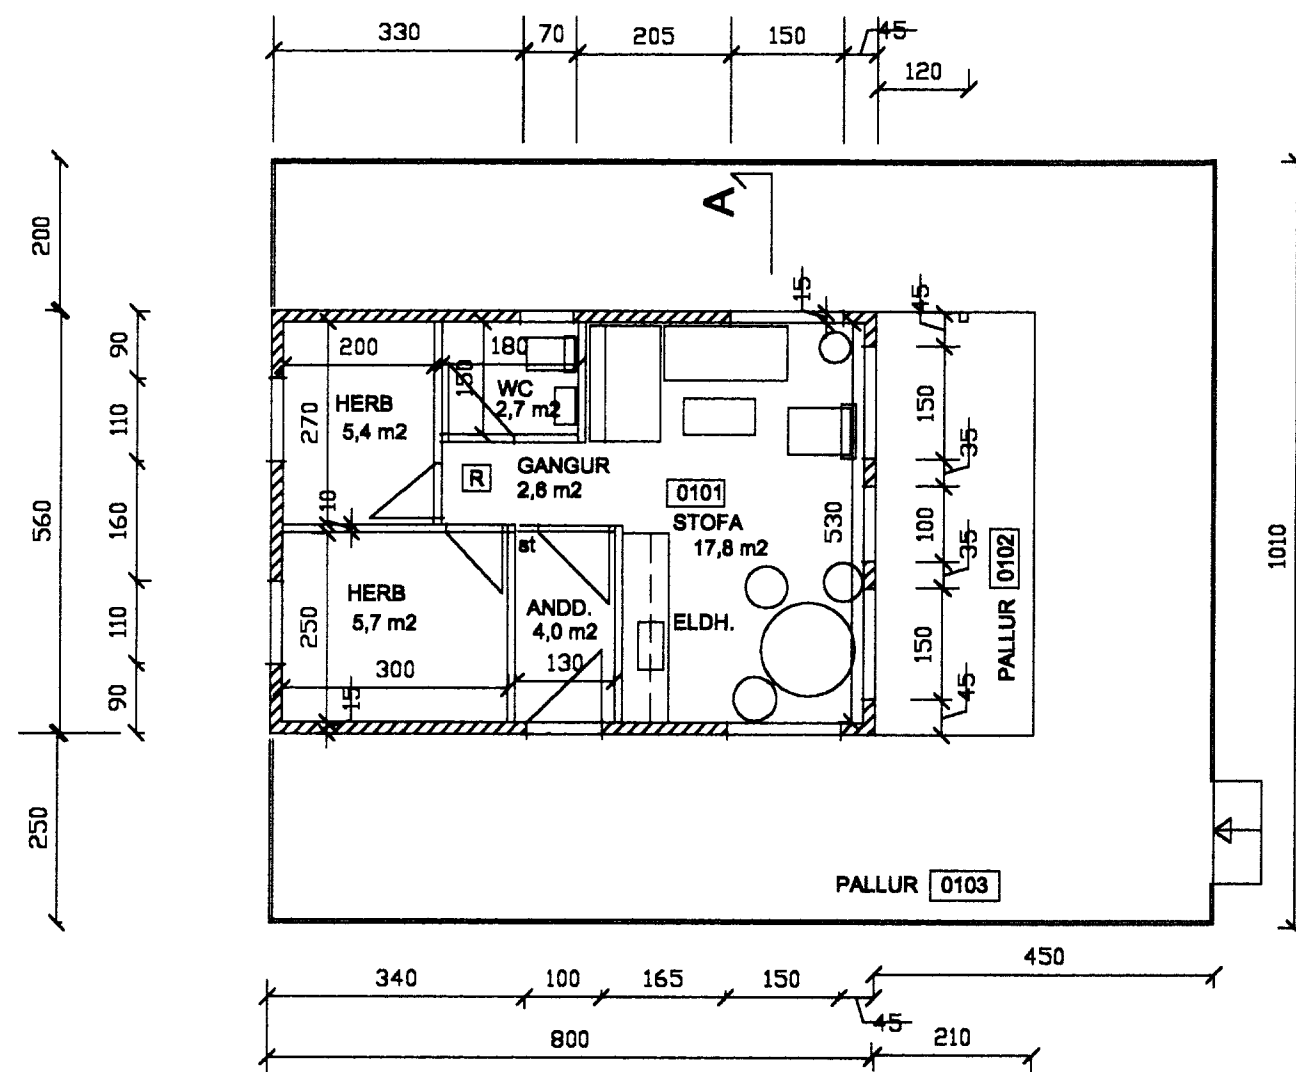

GRUNNMYND

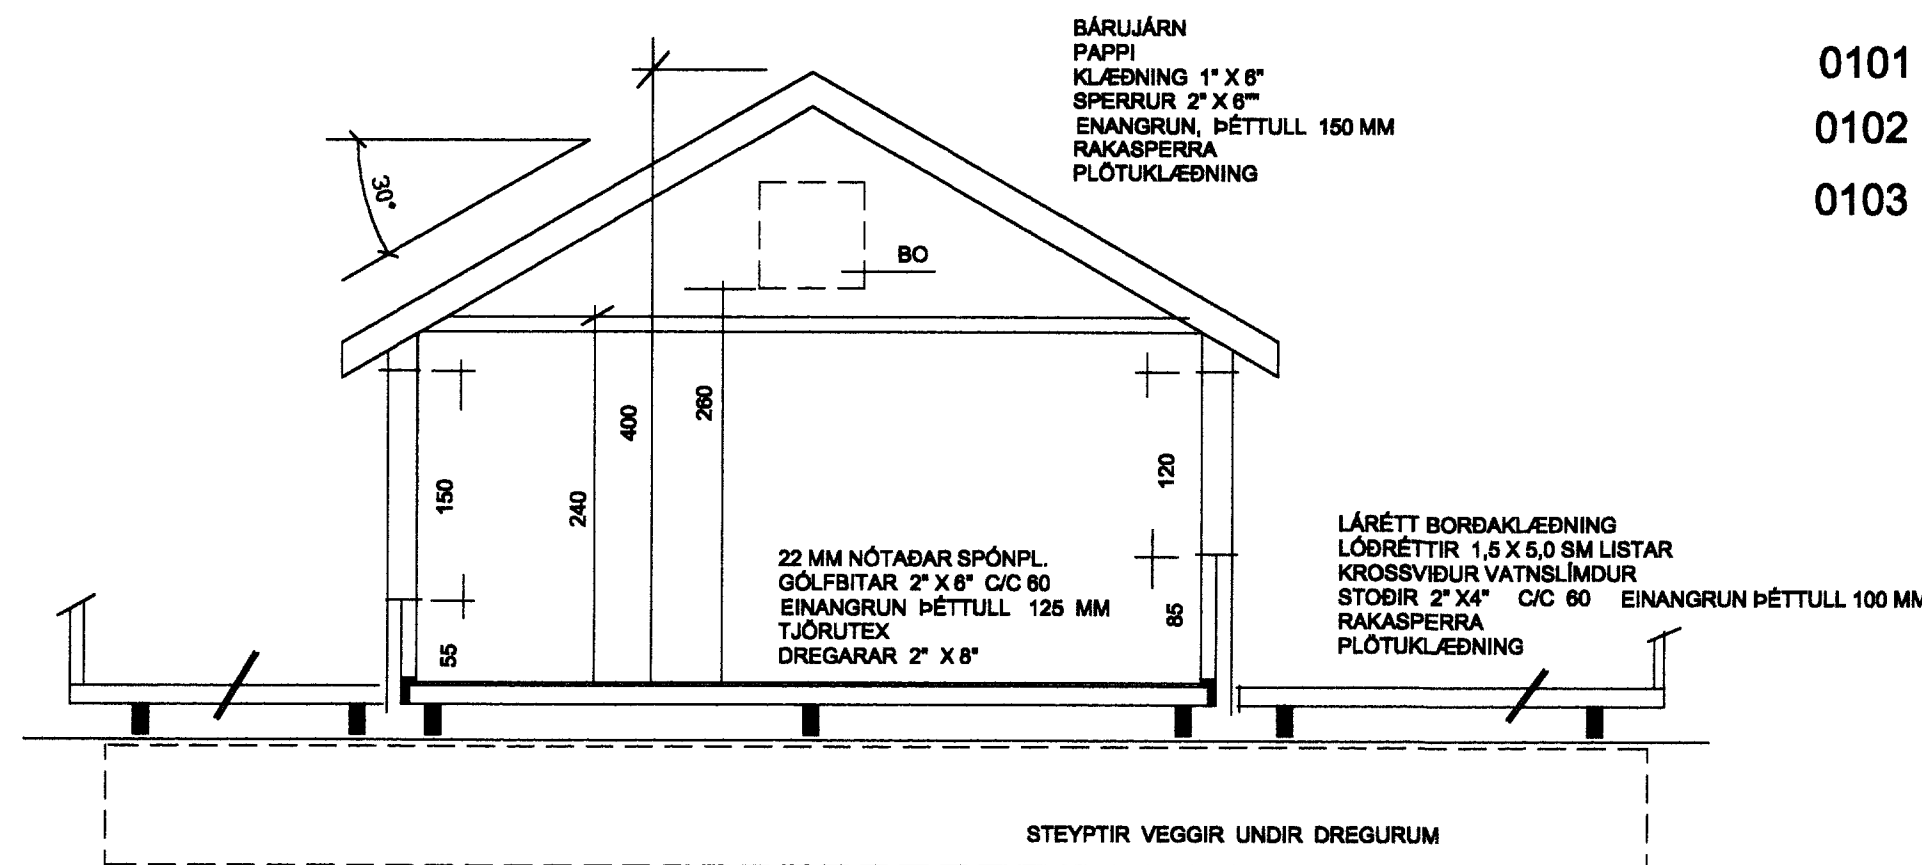

SNID A-A
 MKV 1 : 50

SÓL
 SUMARHÚS
 LAND NR. 128
 HRAUNKOTI, GRÍMSNESI

40733011 -02 BYGGT AD BÁSVEGI NR. 11 KEFLAVÍK

HEITI : GRUNNMYND, ÚTLIT OG SNID MKV. 1 : 60
 DAGS: AUGUST 1997 MKV. 1 : 100

ARTIK TEIKNISTOFA FS, 895 - 9202
 S, 421 - 4122.

STEINAR GEIRDAL BYGGINGAFRÆDINGUR B.F.I.
 DRANGAVELLIR NR. 2 230 KEFLAVÍK