

Skráningartafta: ÁLFASTEINSSUND NR. 9, HRAUNK. GRÍMSN.				Skrásetjari: Steinar H. Geirdal											
Landnúmer: 192090				Kennitala: 04.01.38 3829											
Matslutunúmer: 01				Útgáfa: 4.01 Dags: 27.09.2002											
Uppskipting og lýsing				Stærðir											
D0 Lokun	D1 Pými hæð-röð	D2 Notkun texti	D3 Hefuð- flokkun	D4 Eignar- hald	D5 Bolniflotur m <sup>2</sup>	D5M Milliflotur m <sup>2</sup>	D6 Stigjar m <sup>2</sup>	D7 Op m <sup>2</sup>	D8 Bruttofletur m <sup>2</sup>	D9 Bruttofletur sh < 1.8	D10a Salarhæð mín	D10b Salarhæð max	D11 Brúttó rúmmál m <sup>3</sup>	D12 Nettófletur m <sup>2</sup>	
EINB.					63,4	30,3	1,5	1,7	92,0	30,3			244,7	56,9	
Botn													12,7		
01					63,4	30,3	1,5	1,7	92,0	30,3			232,0	56,9	
A	0101	ÍBÚÐIN	N	0101	63,4	30,3	1,5	1,7	63,4	30,3	2,65	3,80	232,0	56,9	
A	0102	MILLILOFT	N	0101					28,6	30,3	0,00	1,95			
B	0103	PALLUR	U	0101	10,8				10,8		1,00	1,00			
C	0104	PALLUR	U	0101	57,0				57,0		1,00	1,00			

Athugasemdir



Sameignir sumra

Eignarhald	Eignar- hald	Notkun texti	Brt flataarmál m <sup>2</sup>	Skiptarúmmál Séreign m <sup>3</sup>	Séreign og sameign m <sup>3</sup>
	0101	ÍBÚÐ/GEYM	61,7	208,254	208,254
		Alls	61,7	208,254	208,254

Samp. 25.02.2003

Steinar Geirdal

F = 5000,0 M<sup>2</sup>

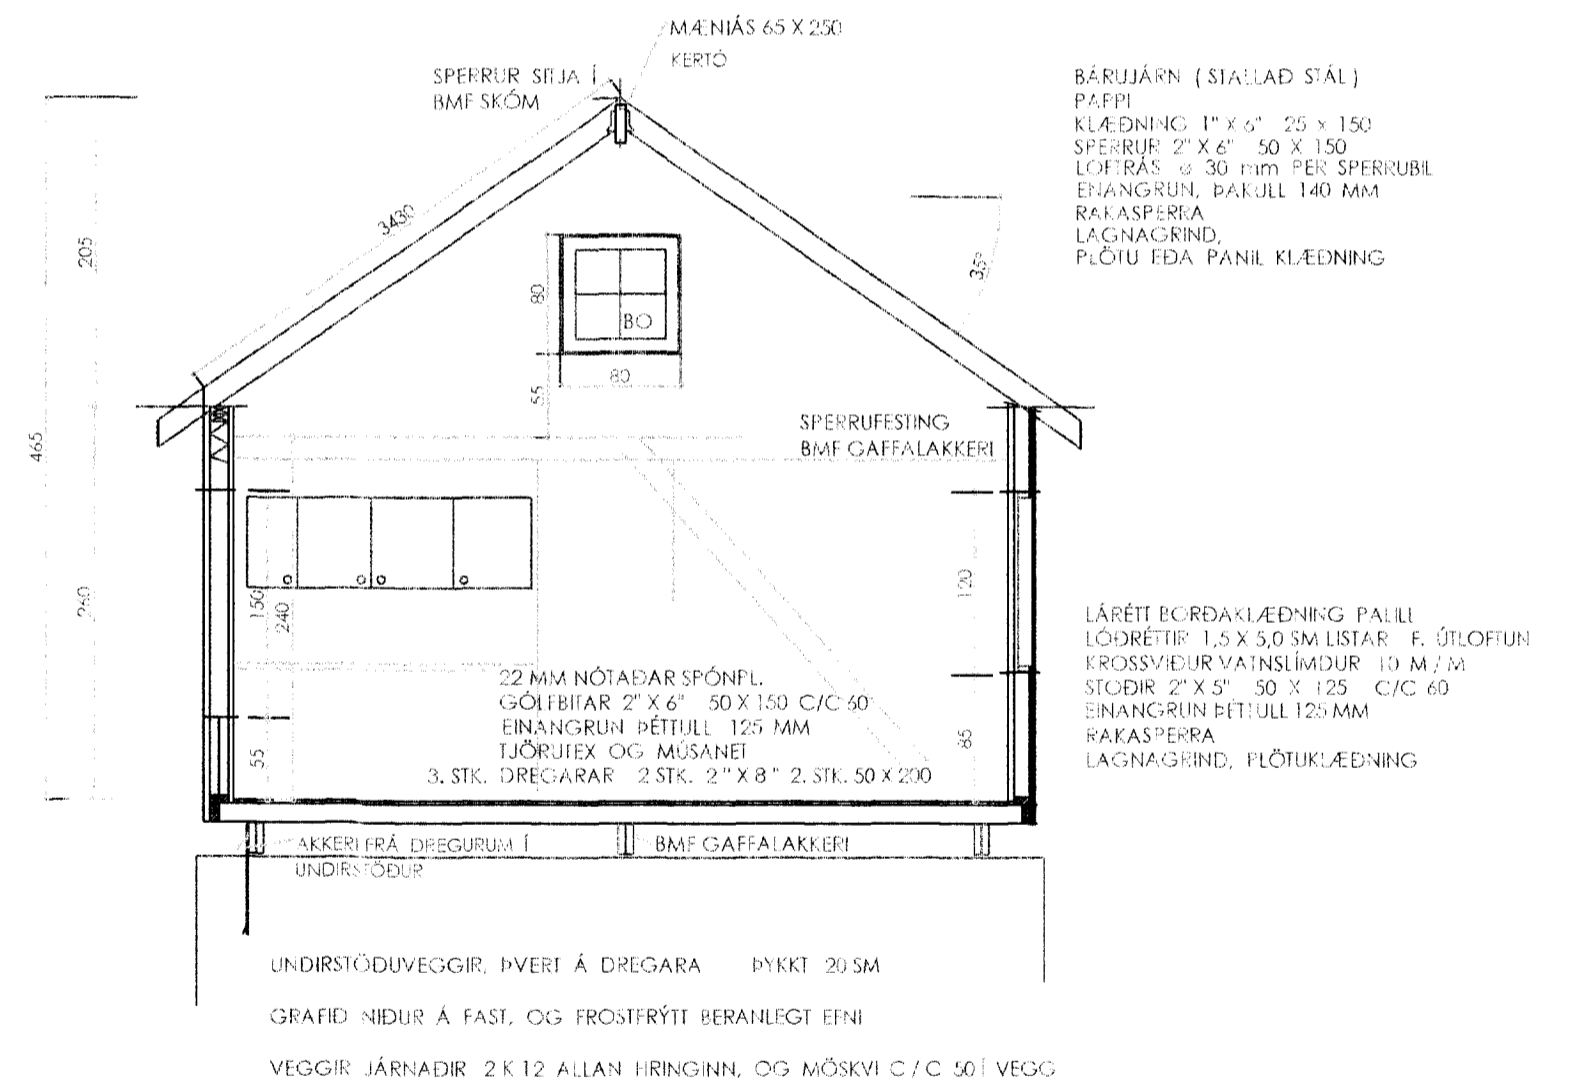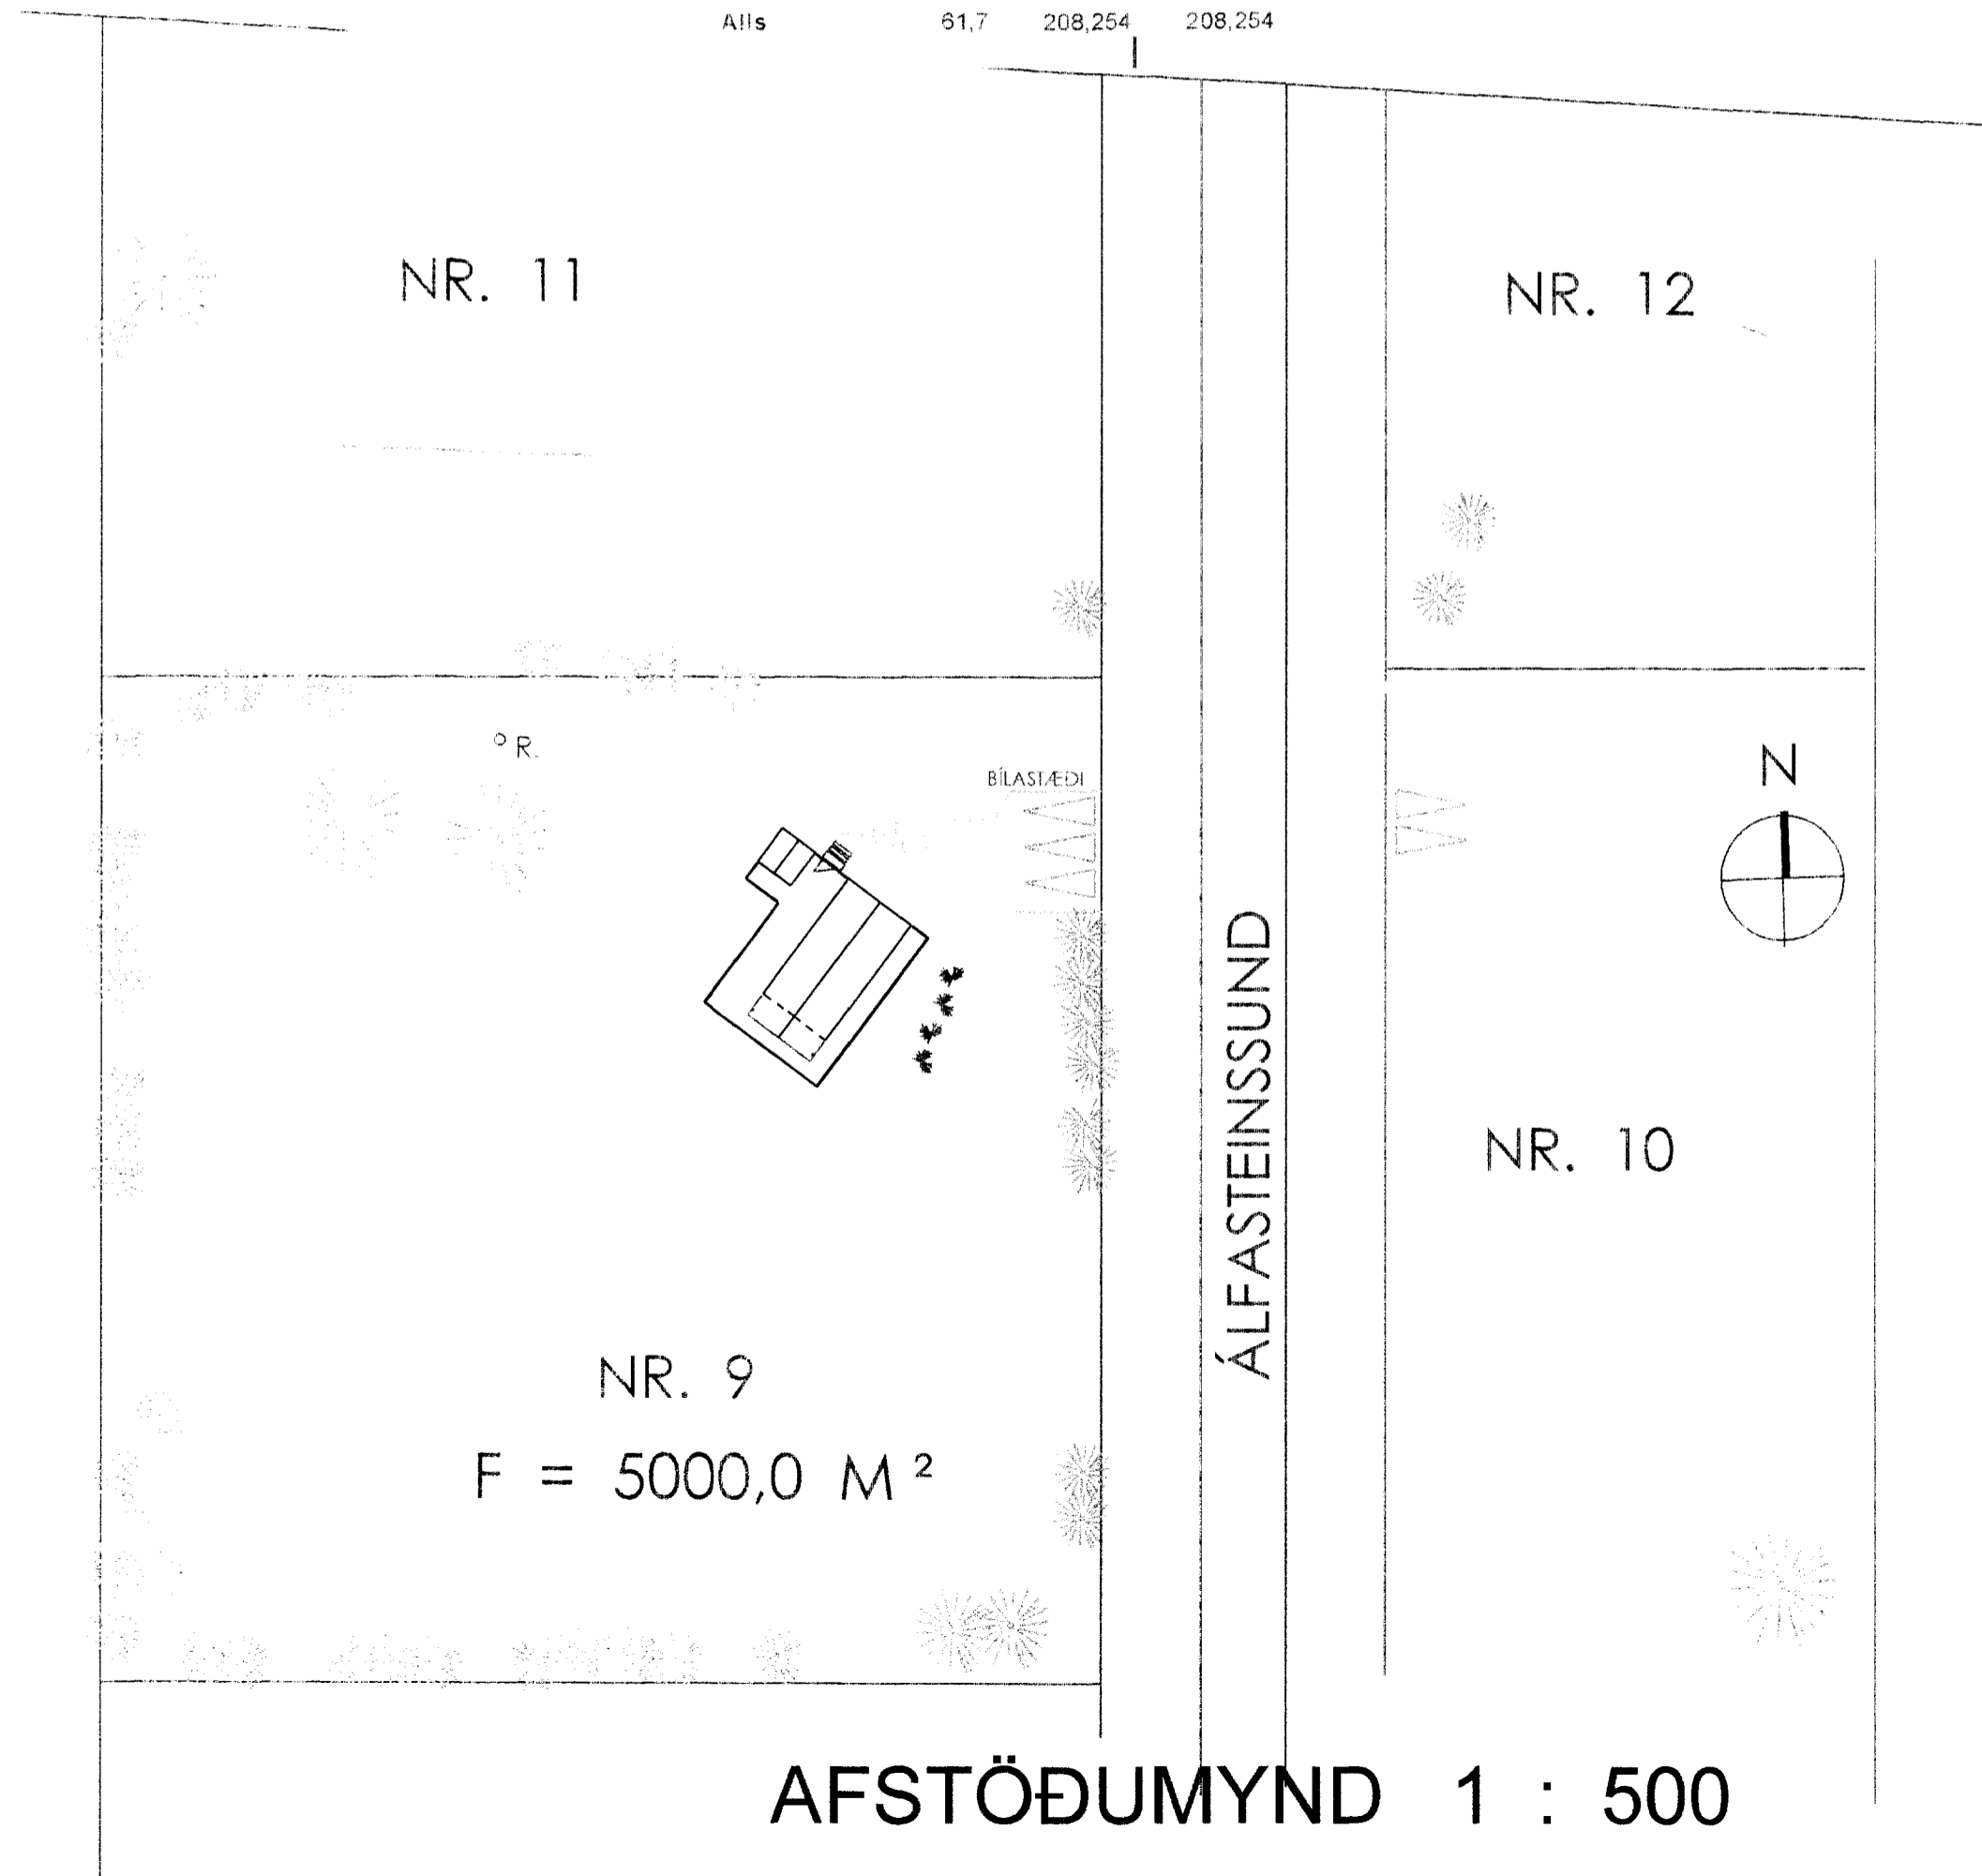

SNID A - A  
MKV 1 : 50

## SUMARHÚS

ÁLFASTEINSSUND NR. 9, HRAUNKOTSLANDI  
GRÍMSNESHRSPII.

LNR 192090	ST. 4530 0:440	EIGANDI: ROBB
Álfasteins.S.NR. 9 GR.	SNID	1 : 50
DAGS: 16.06.2002	AFSTÖÐUMYND	1 : 500
artik@simr.net.is	GSM 895 - 9202	
ARTIK	TEKNI: OFA	SÍMI 421 - 4122
STEINAR GEIRDAL BYGGIÐARFRÆÐINGUR B.F.L.		
040138 3829	DRANGAVELLIR NR. 2, 230 KEFLAVÍK	

A01