


Brunamerkingar / bruna kröfur:



- - - - -> Utgangur, hurð
 - - - - -> Björgunarpop
 Bo Björgunarpop
 stoerd i mm


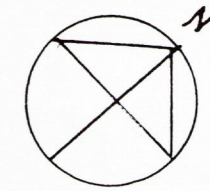


Fellistigi



R: Reykskyngjari

Gerð: apríl 2001:
 f.h. Verkt. stefu Guðjóns Þ.
 Sigurðssonar
 Guðjón Þ. Sigurðsson

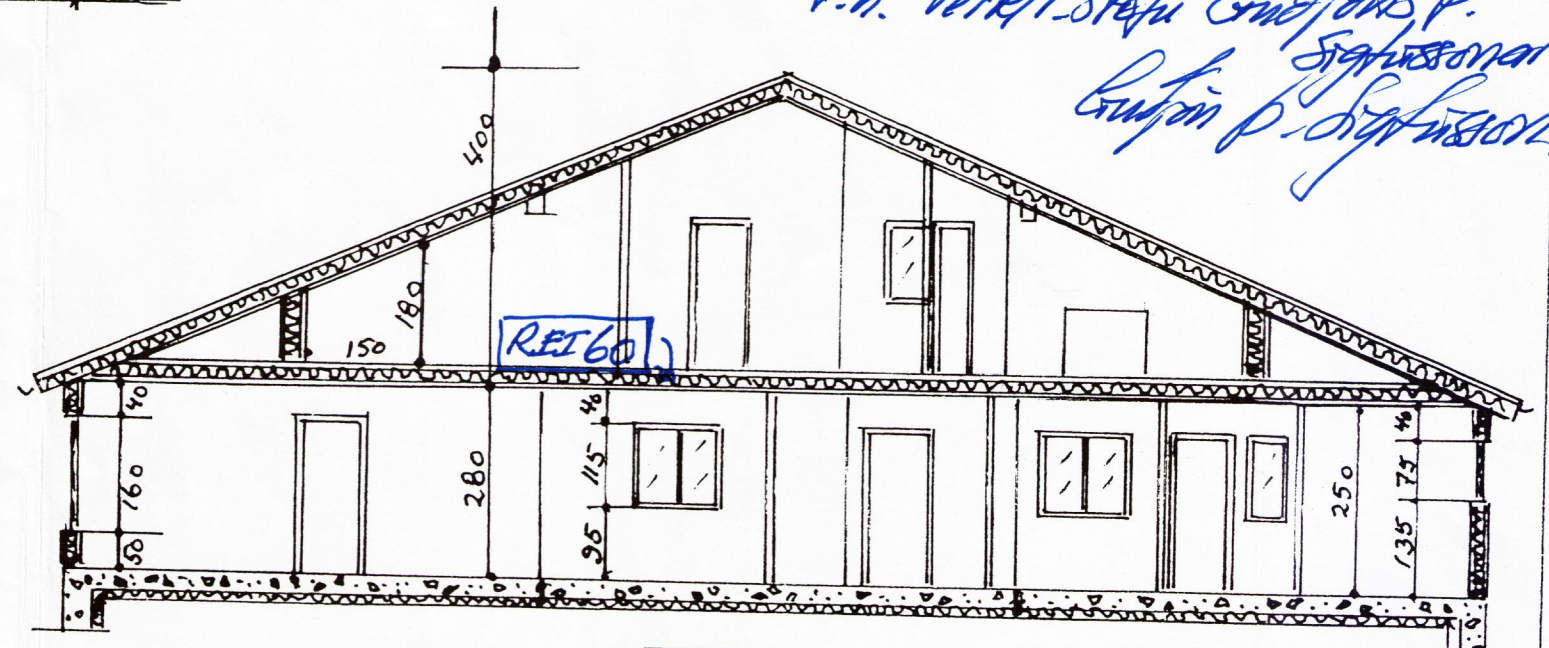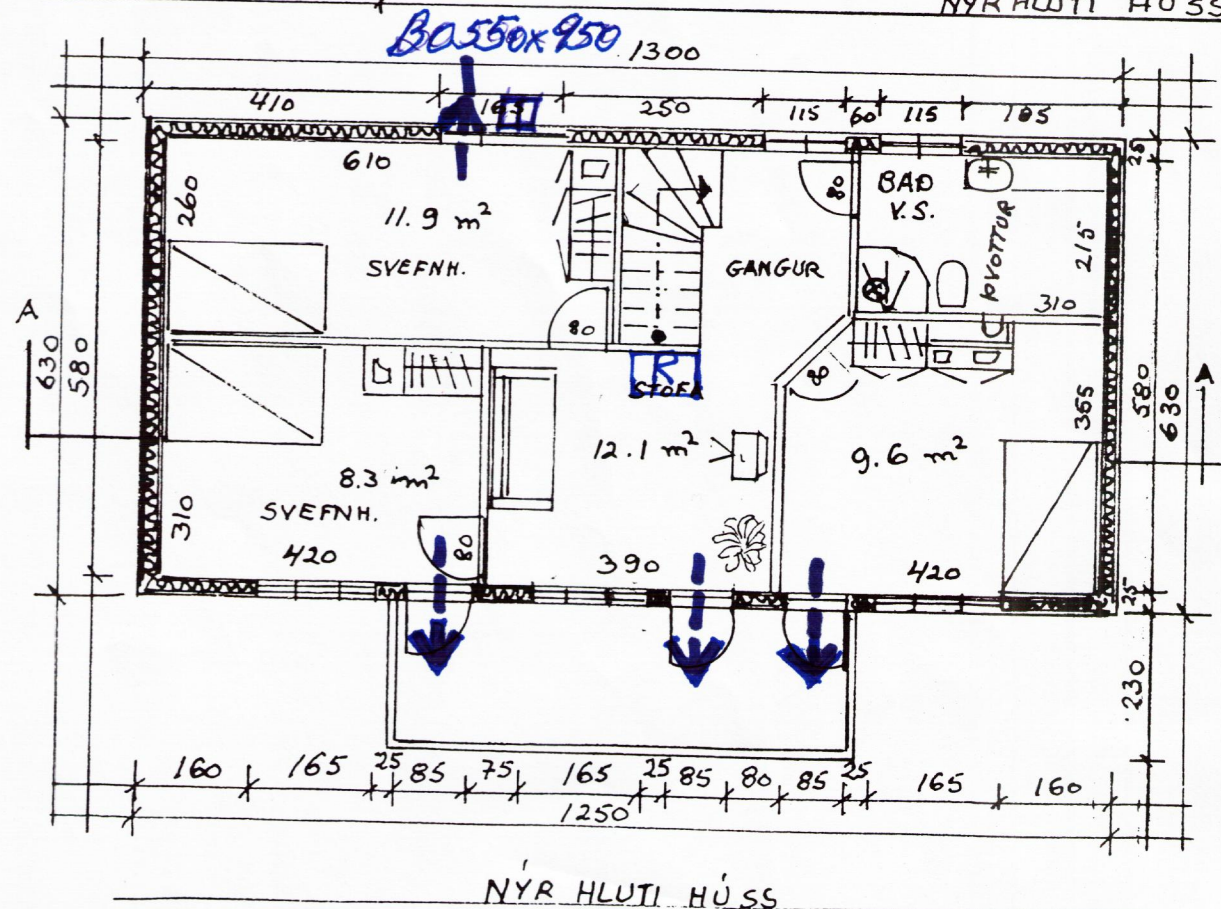

ARTANGI, GRIMSNEI, ÁRN. / G. ÞORGEIRSSON
 ÍBÚÐARHÚS, VIÐBYGGING, TIMBURGRIND
 GRUNNMYND OG SNID
 GRUNN FLÖTUR TOTALT 1. HÆÐ: 164 m² 2. HÆÐ: 81.9 m²
 MÆLIKVARÐI: 1:100 DAGSETNING: 20.02.2001 BLAÐ NR: 1/2 SIGN: K. Steinv.
 HÖNNUÐUR:
 INT. ARK. KRISTIN STEINGRIMSDOTTIR
 EIKELITEIGEN 16, 1400 SKI, NDRGE
 TLF: +4764873473 / +4797684542 FAX: +47857976