
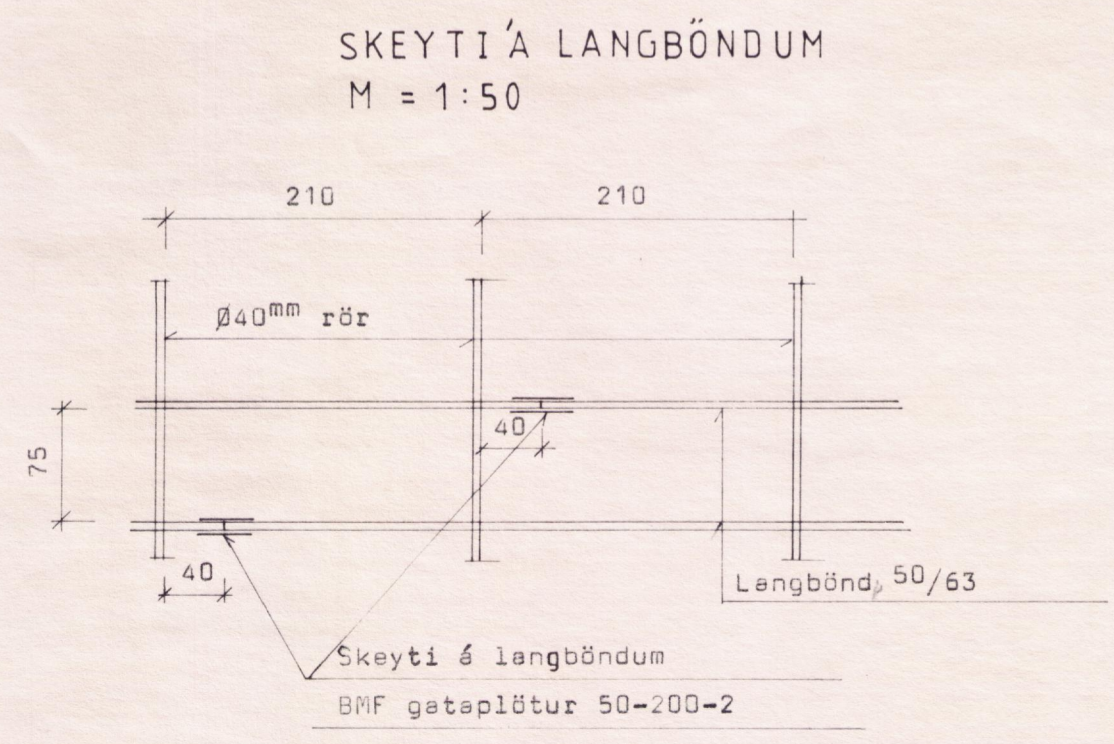
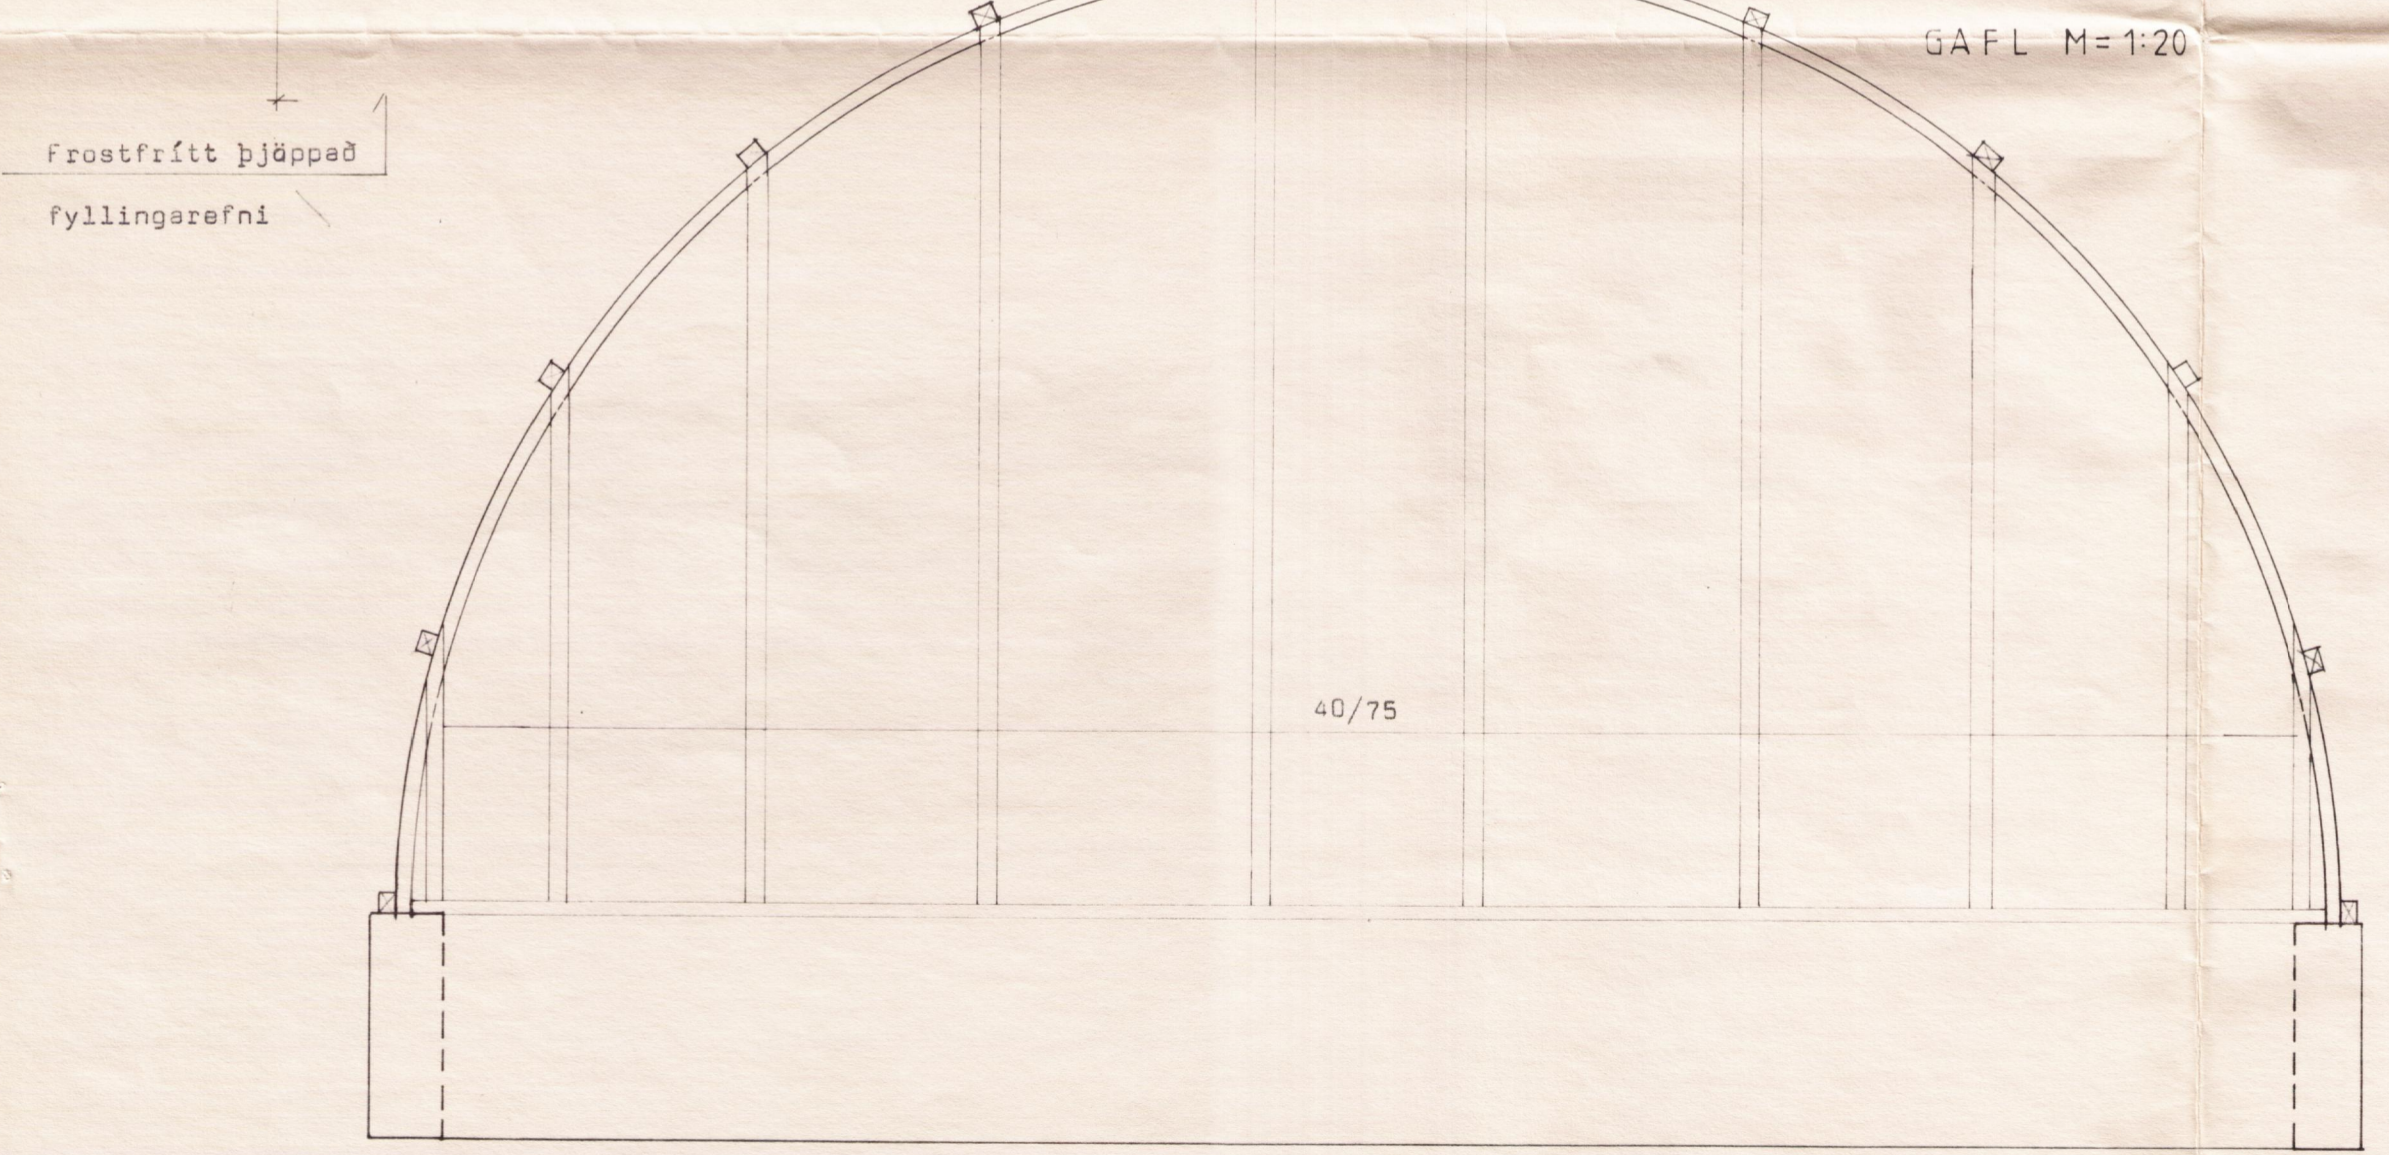
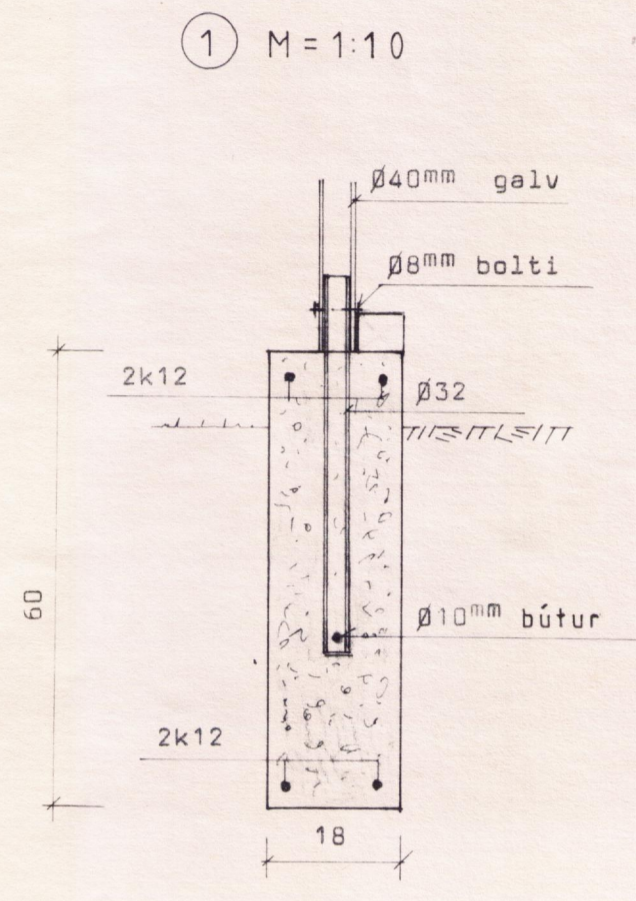


BYGGINGAFULLTRUI
 Samb. 9/12 '86
 GRÍMSNESHREPPUR
 Halmar Einarsson

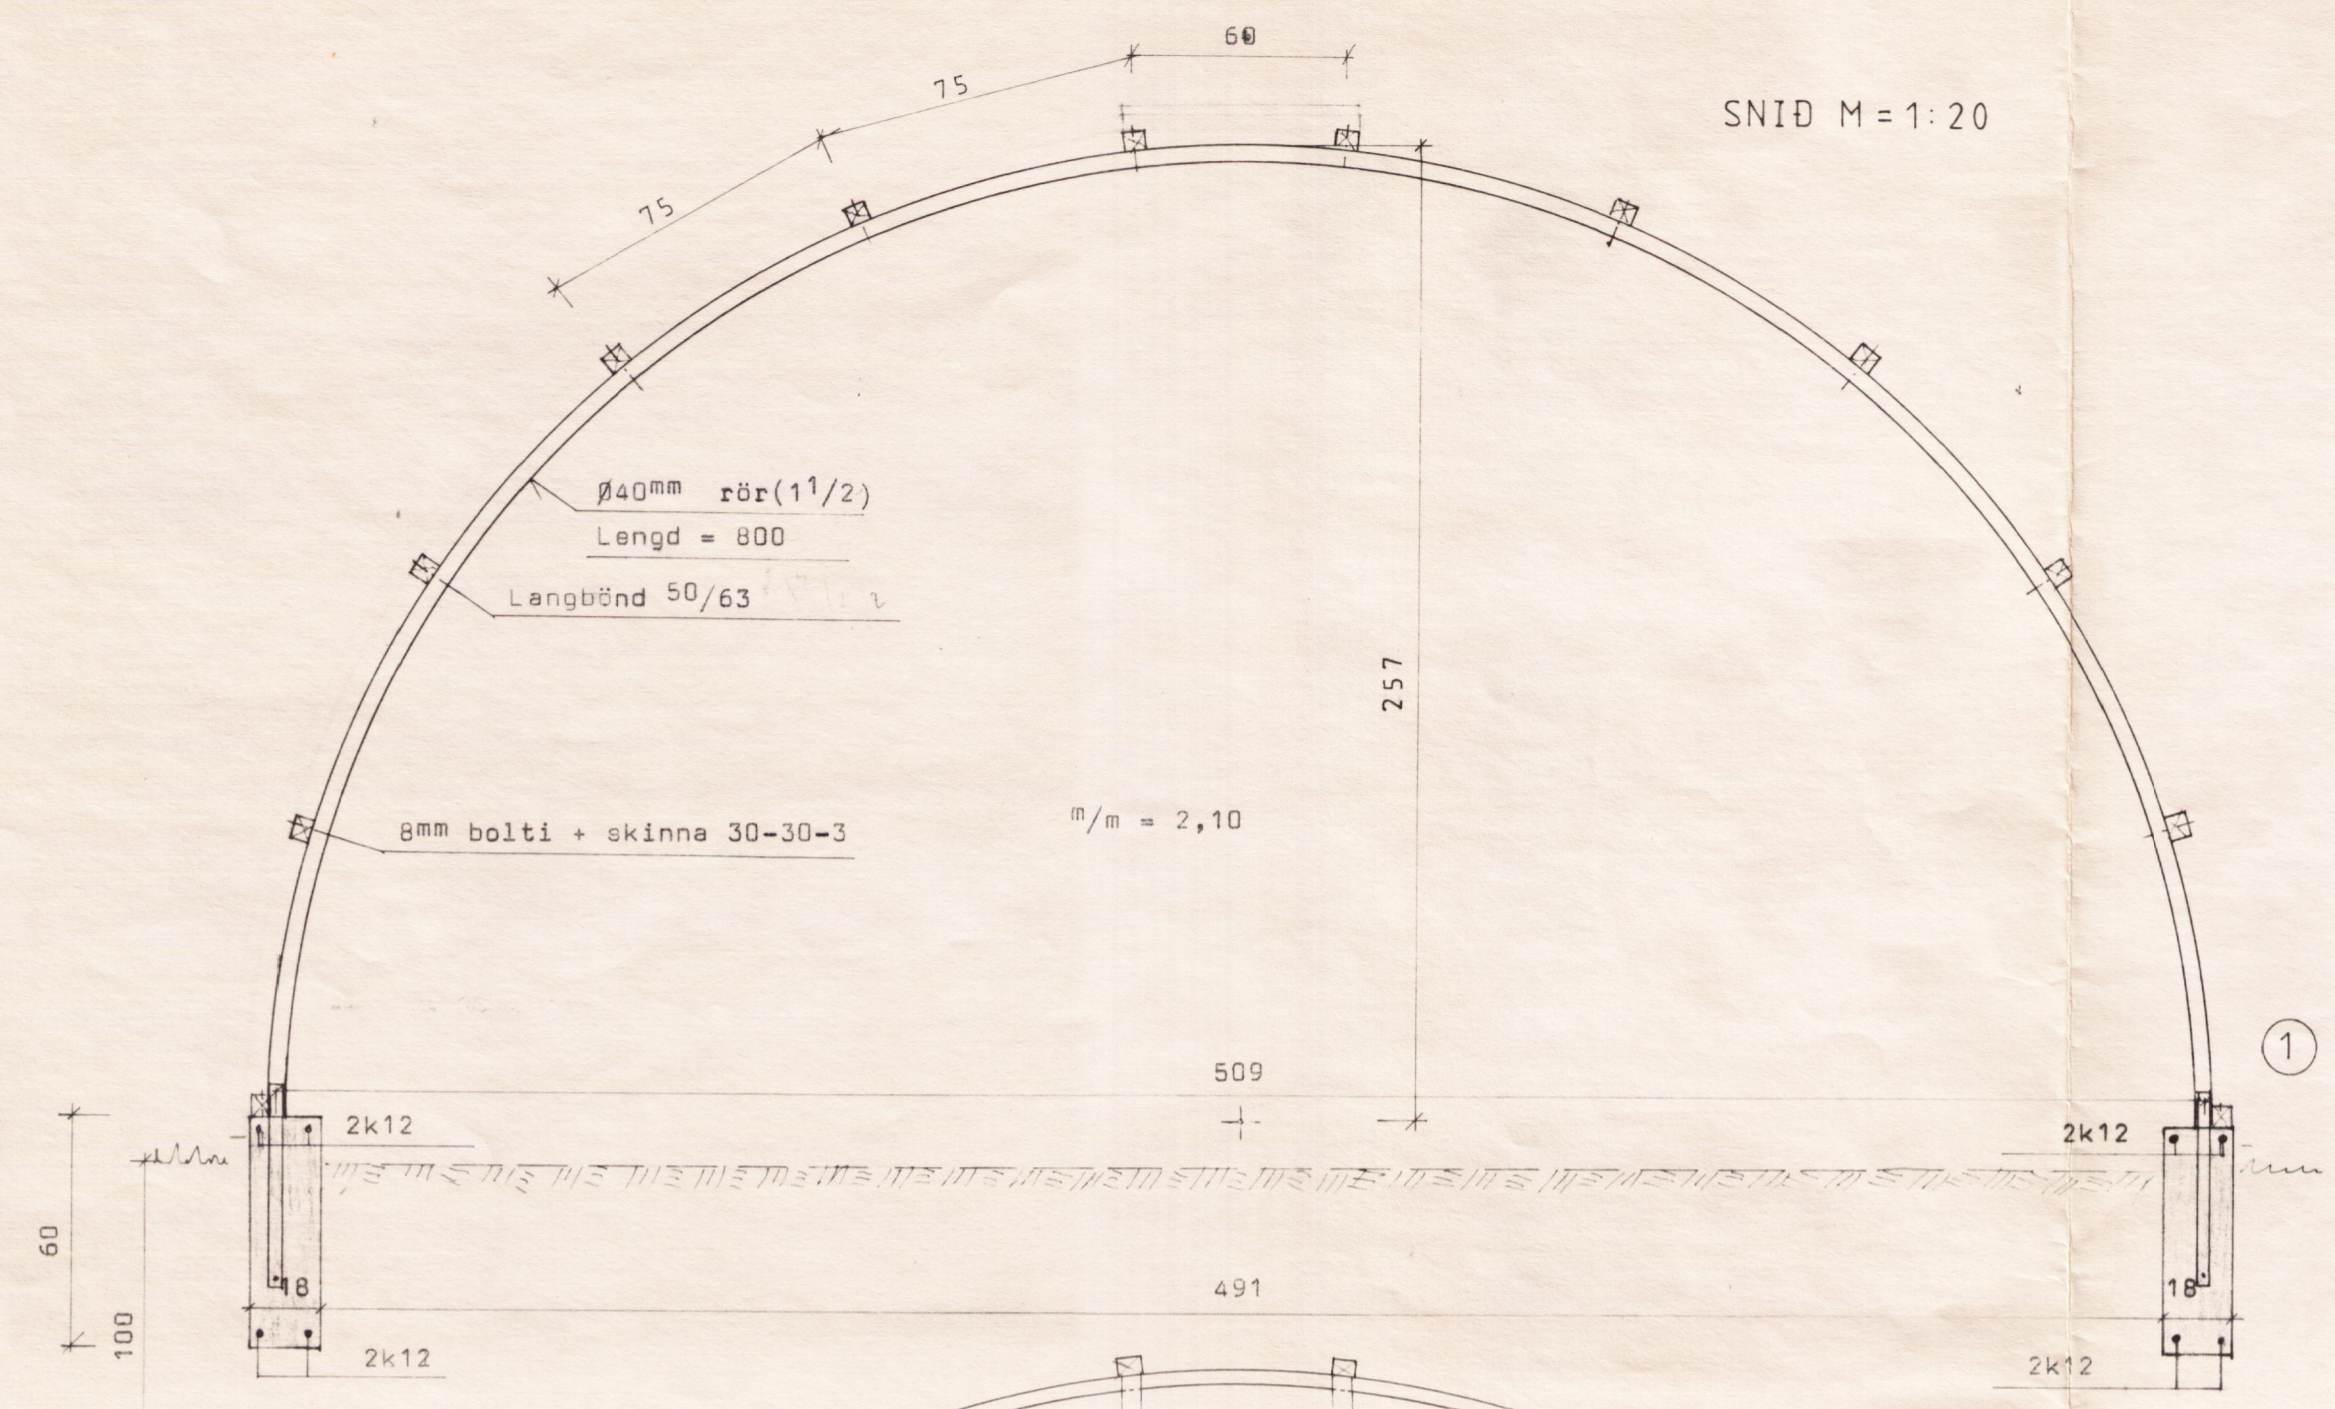

BL BYGGINGASTOFNUN LANDBÚNAÐARINS
 LAUGAVEGI 120, REYKJAVÍK, SÍMI 25444

ÁRTANGI, GRÍMSNESHREPPI, ÁRN.

GRÓÐURHÚS: *Sig. Sigvaldi*

TEIKN. NR. 70-5170

BREYTT FRÁ

MÆLIKVARDI 1:50, 1:20.

DAGSETNING OKTÓ. 1986.

TEIKNAD G.N.