




SUÐUR 1:100

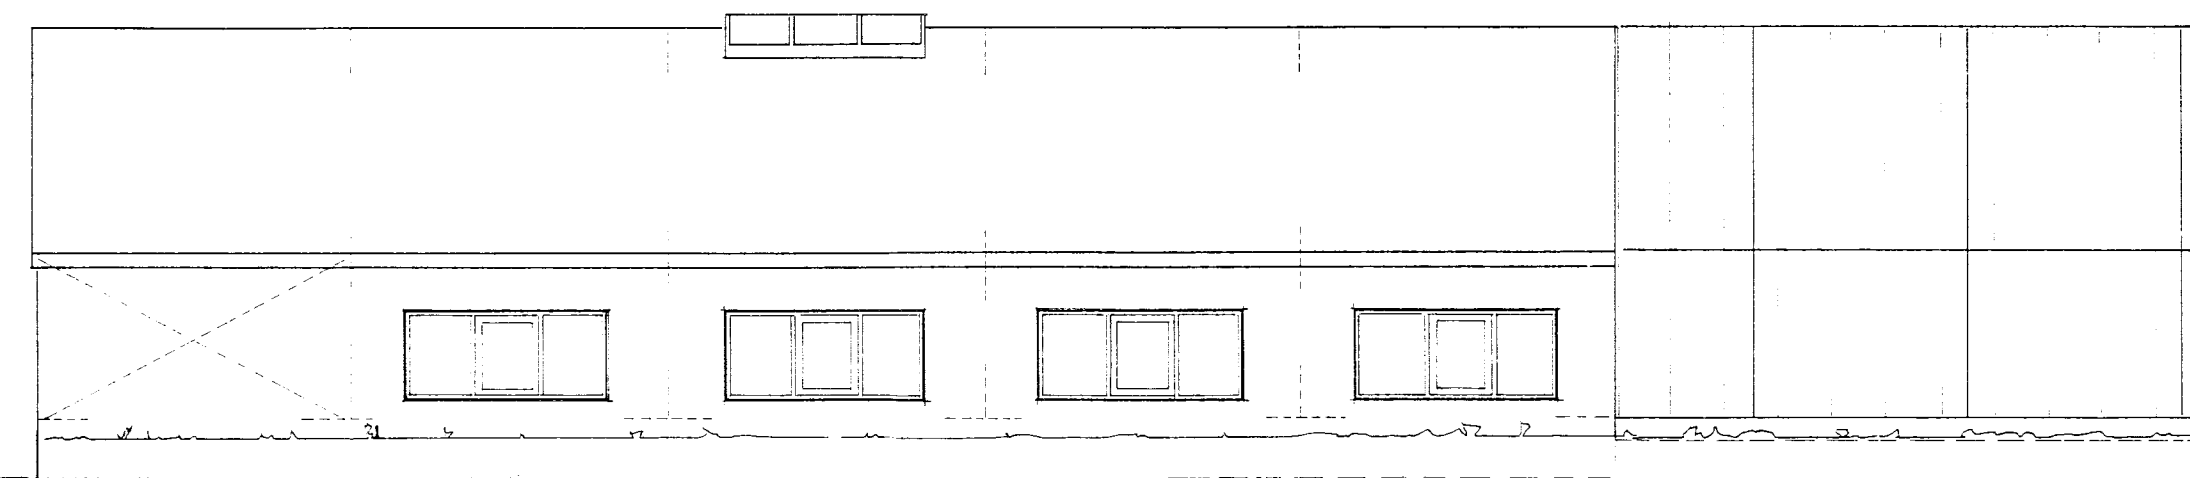

NORÐUR 1:100

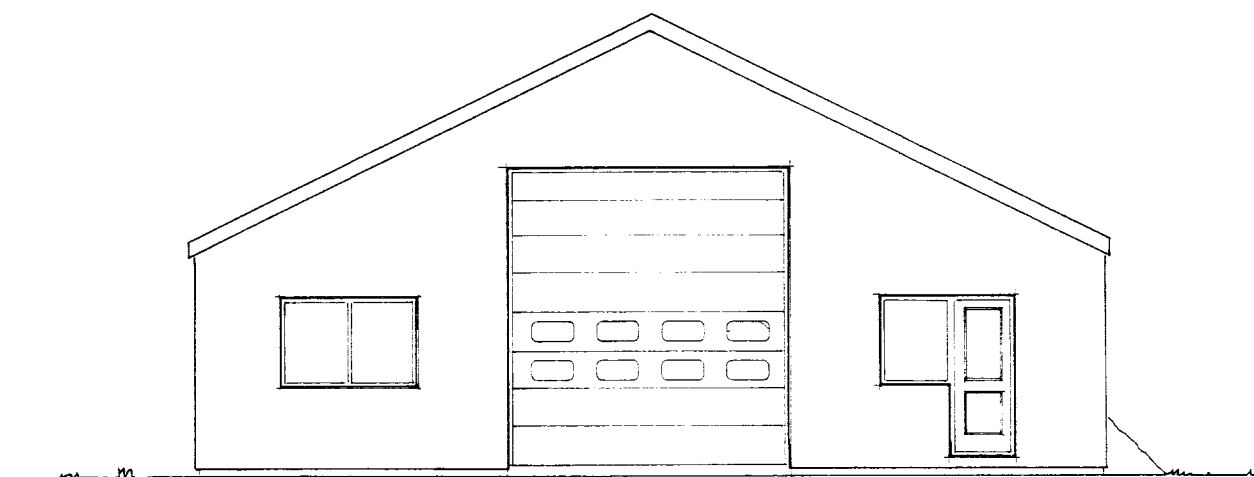

AUSTUR 1:100

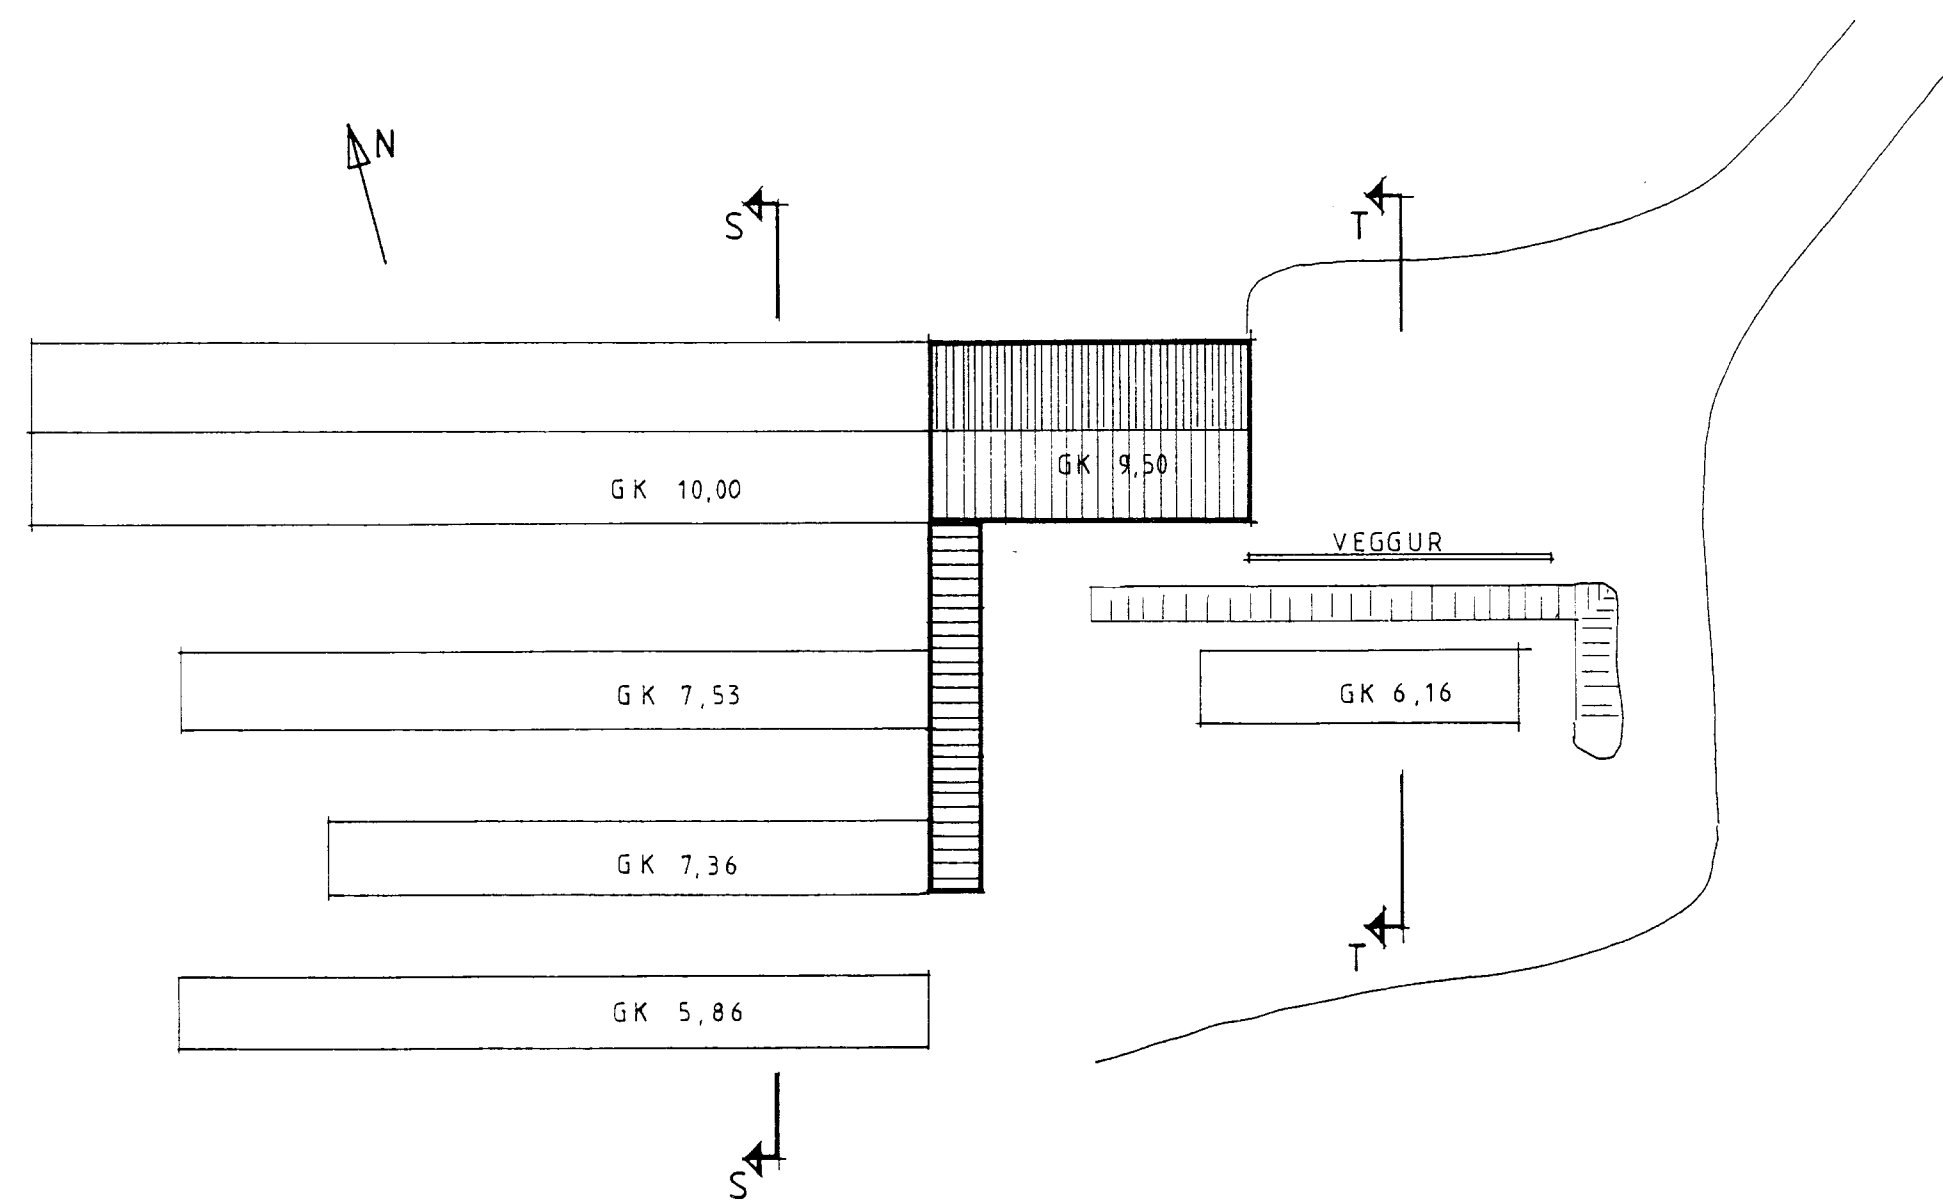

AFSTÖDUMYND 1:500



SNIB S-S

SNIB T-T

VERKHEITI	ÁRTANGI, GRÍMSNESH. ABSTÖDUHÚS O.FL.
TEIKNING	ÚTLIT OG AFSTAÐA
GÍSLI GUDMUNDSSON	FTFI
REYKJAVÍKURVEGI 72, 220 HAFNARFJÖRDUR	
SÍMI 91-652253	
SAMB. <i>Gísli Guðmundsson</i>	HANNAD GG
BREYTING B	BREYTING A