



Detail view frontwall
scale 1 : 50

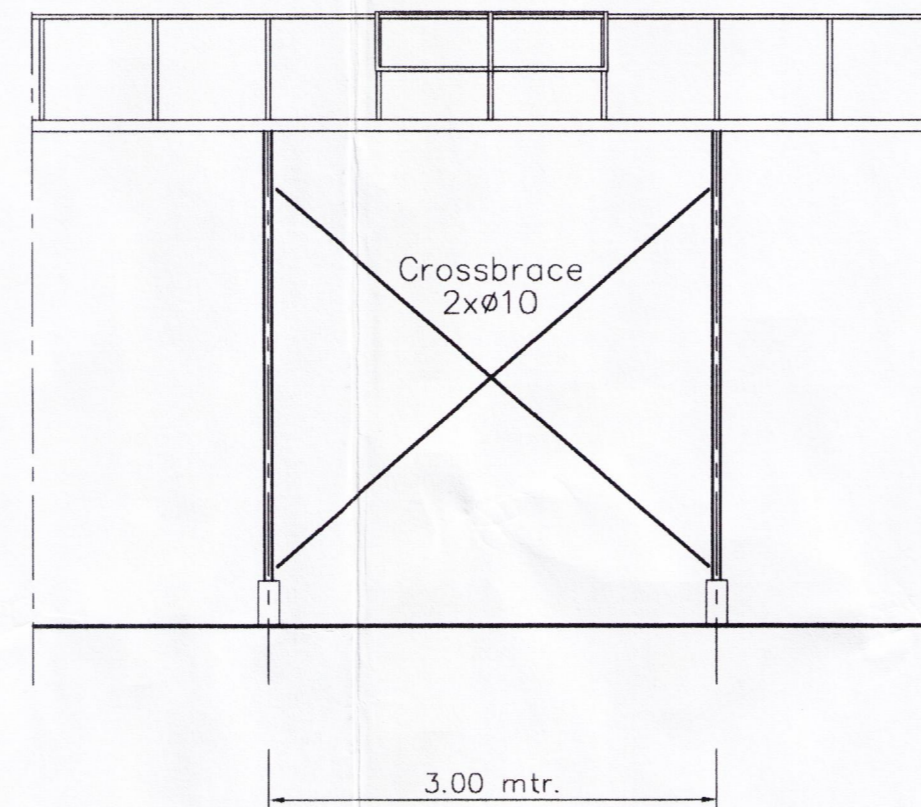


Detail crossbrace section
scale 1 : 50

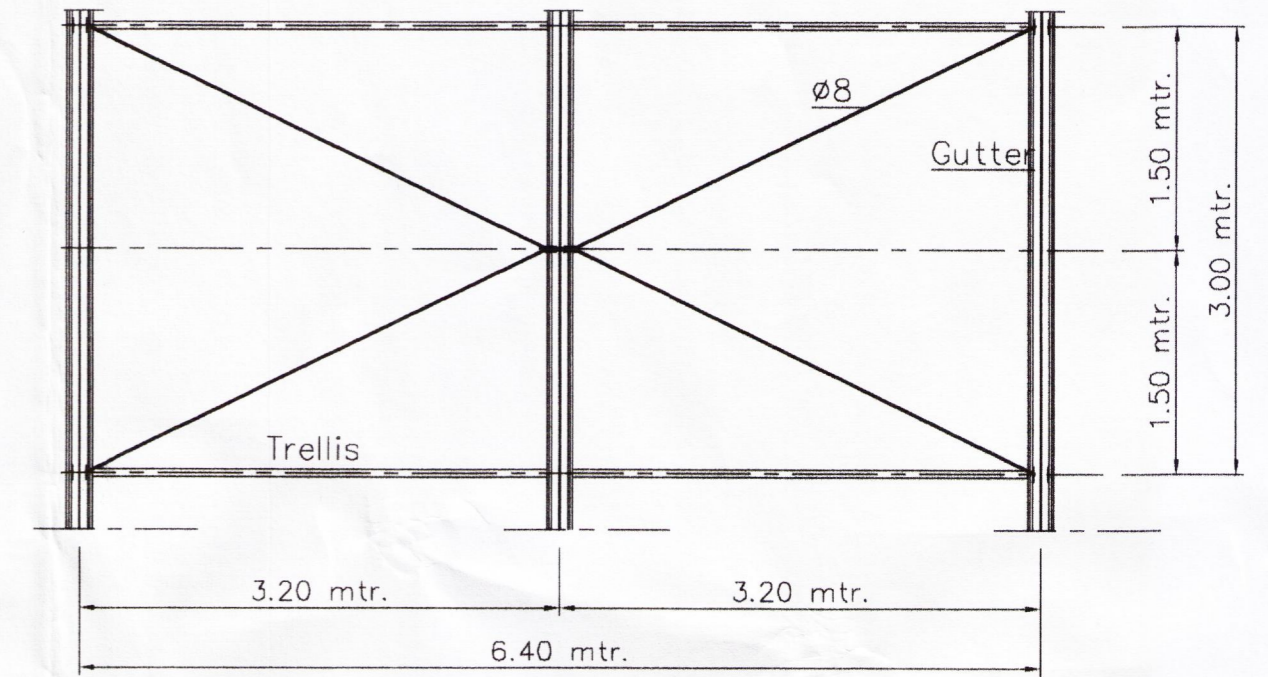


Detail windbrace
scale 1 : 50




Detail view sidewall
scale 1 : 50

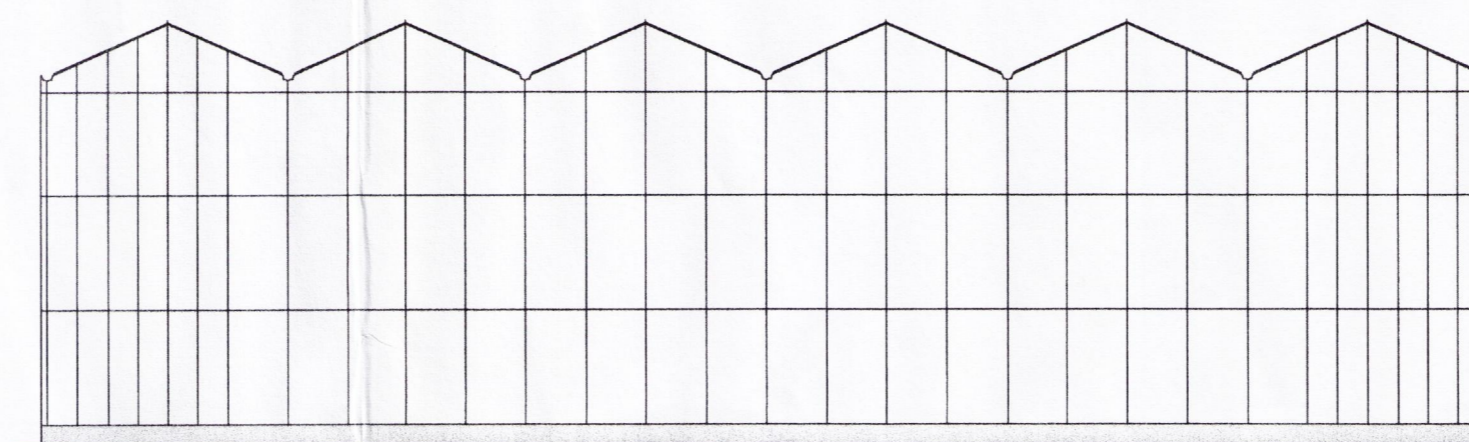


View Frontwall scale 1 : 100
Total 6 sections à 3.20 mtr. = 19.20 mtr. Aluminium glaswall

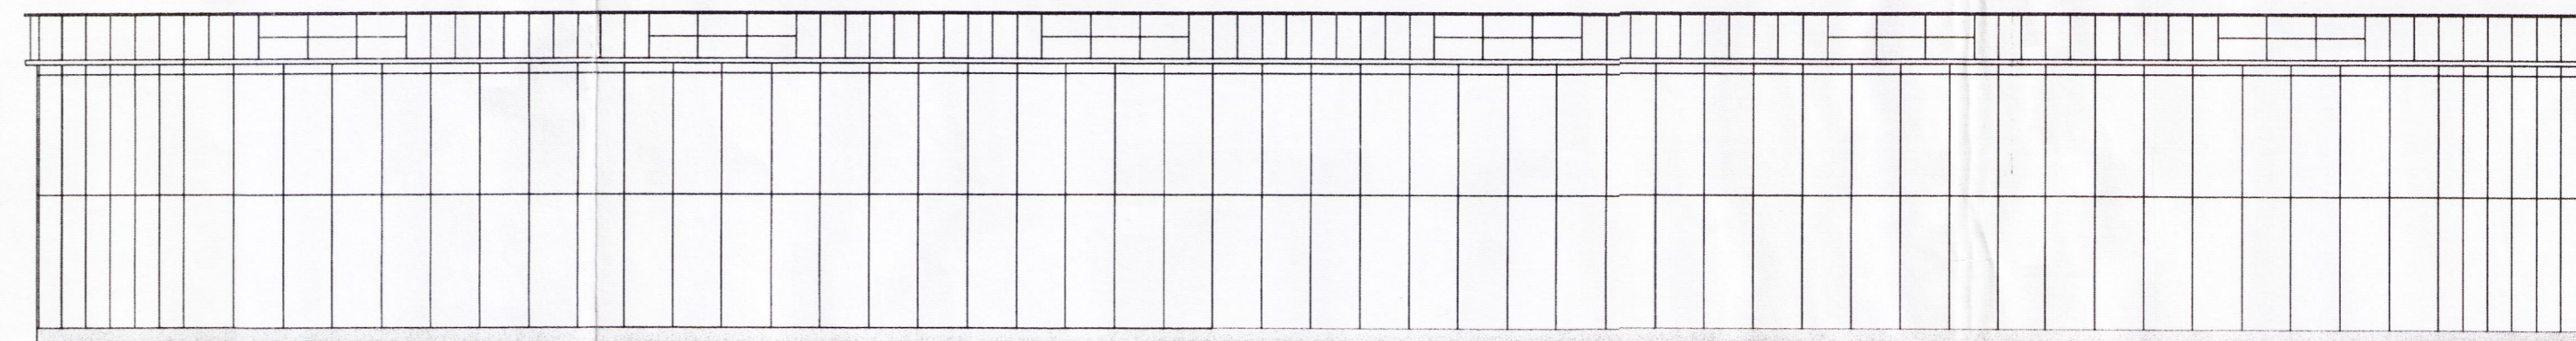


View Frontwall scale 1 : 100
Total 25 sections à 3.00 mtr. = 75.00 mtr. Aluminium glaswall

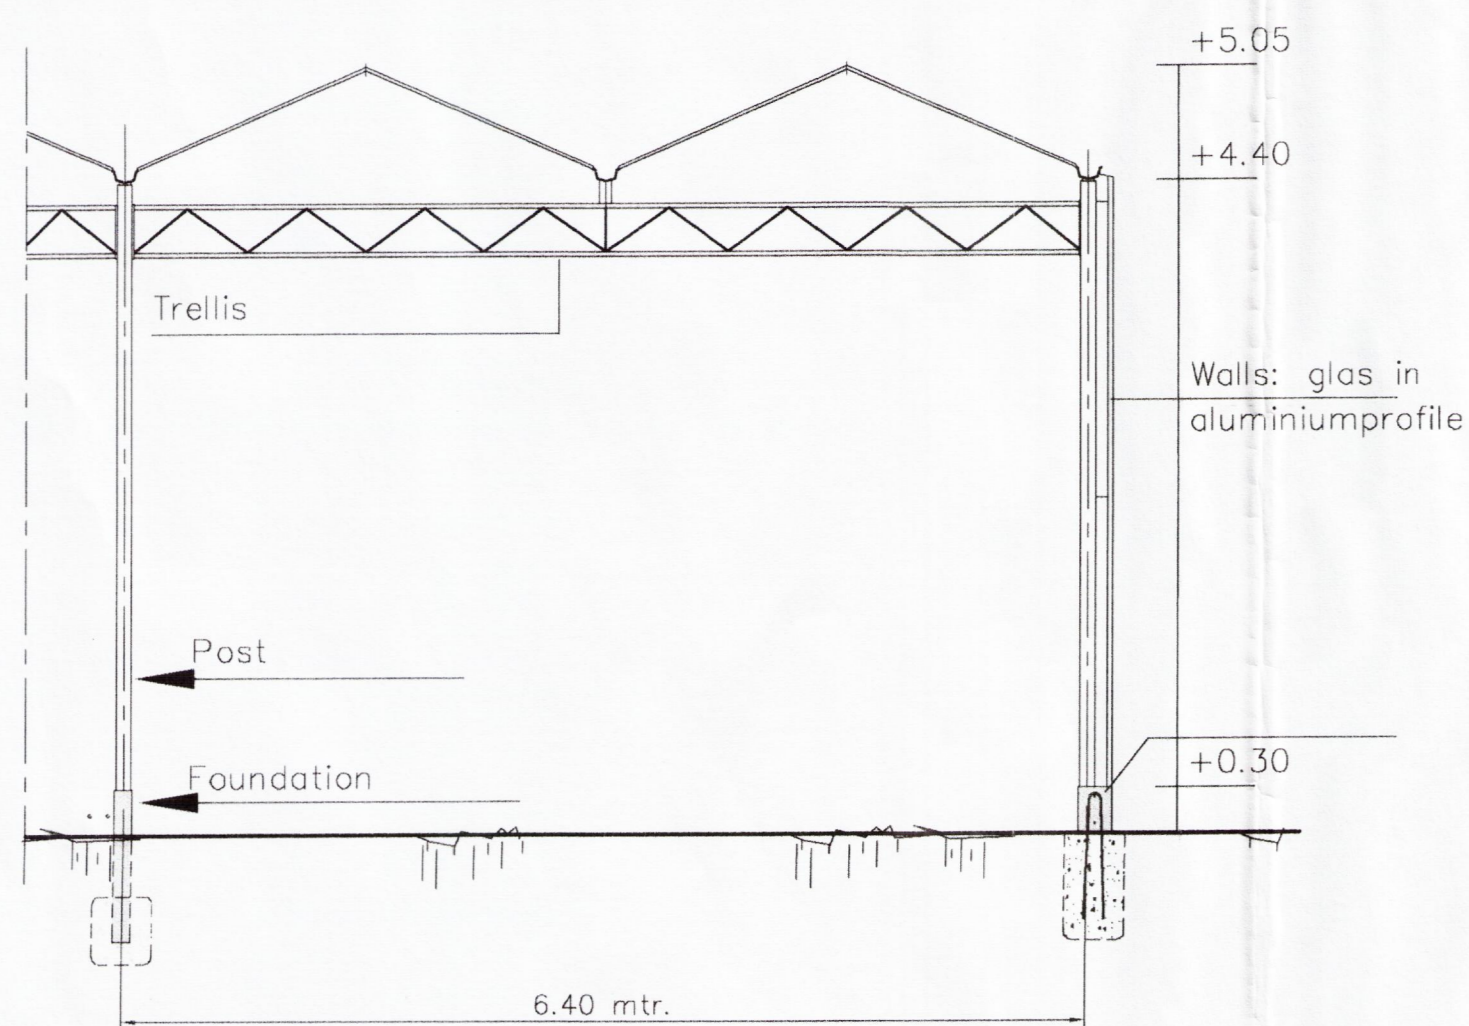

View trellis
scale 1 : 50

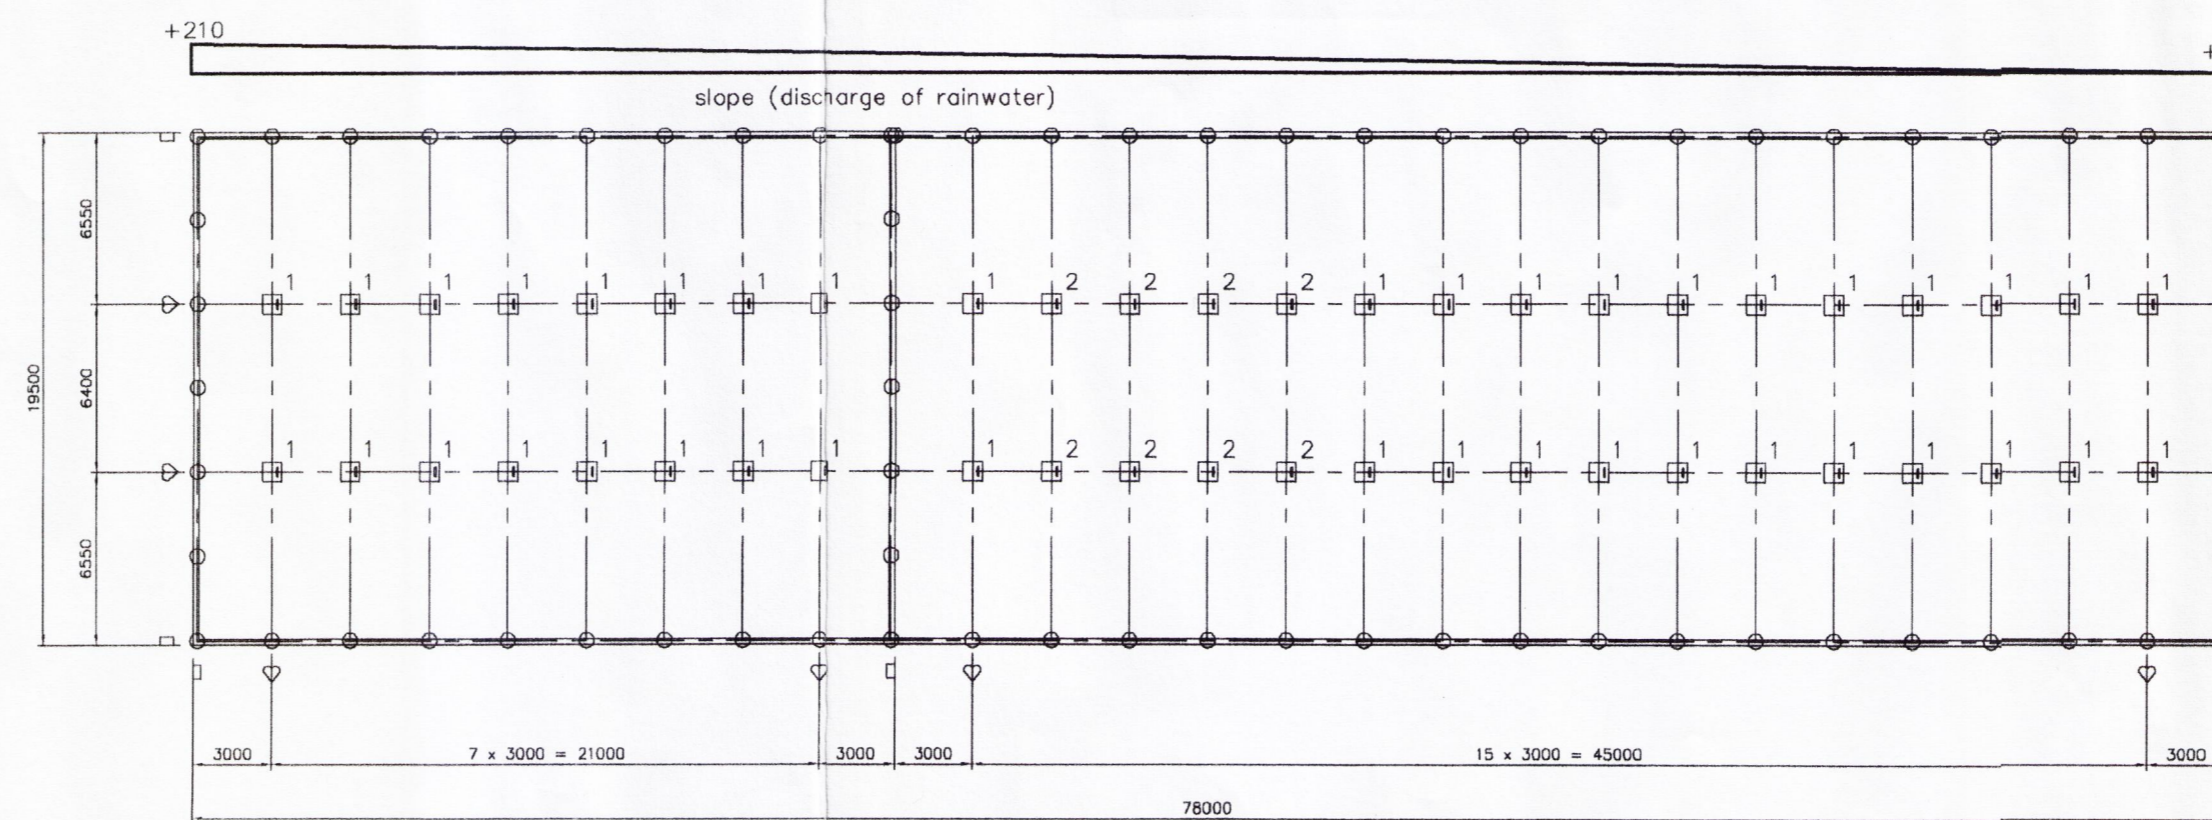

Sambykkt
25 APR, 2006
Hilma Einarsson
Byggingarfulltrúi uppveita Ánessýslu

DESCRIPTION: OVERVIEW GREENHOUSE		FILE: \FRJ0\Artangi
 Debets-Schalke B.V. Havenstraat 49 2681 LC MONSTER Tel: +31(0)174245321 Fax: +31(0)174248661 E-mail: debets@debets.nl www.debetschalke.nl		PROJECT: Artangi
SCALE: N.A.	UNIT: mmm	
DRWN: A. vd K.	DATE: 15-11-2005	