




Skýringar
Alma Einarsdóttir

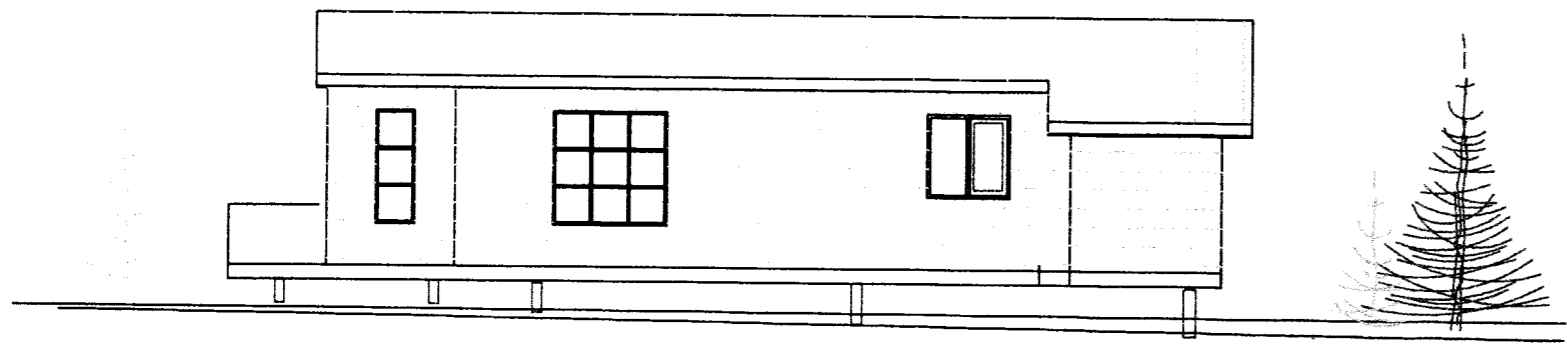


AUSTUR

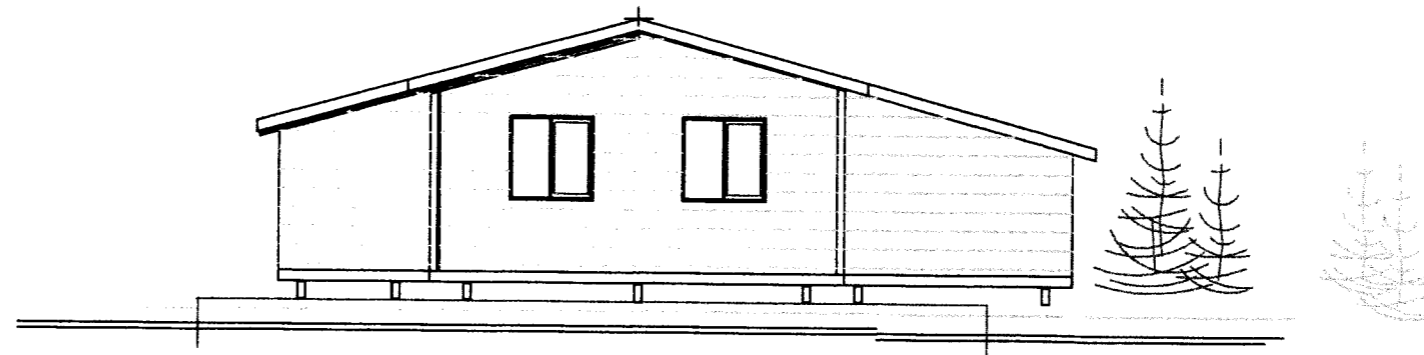


NORÐUR

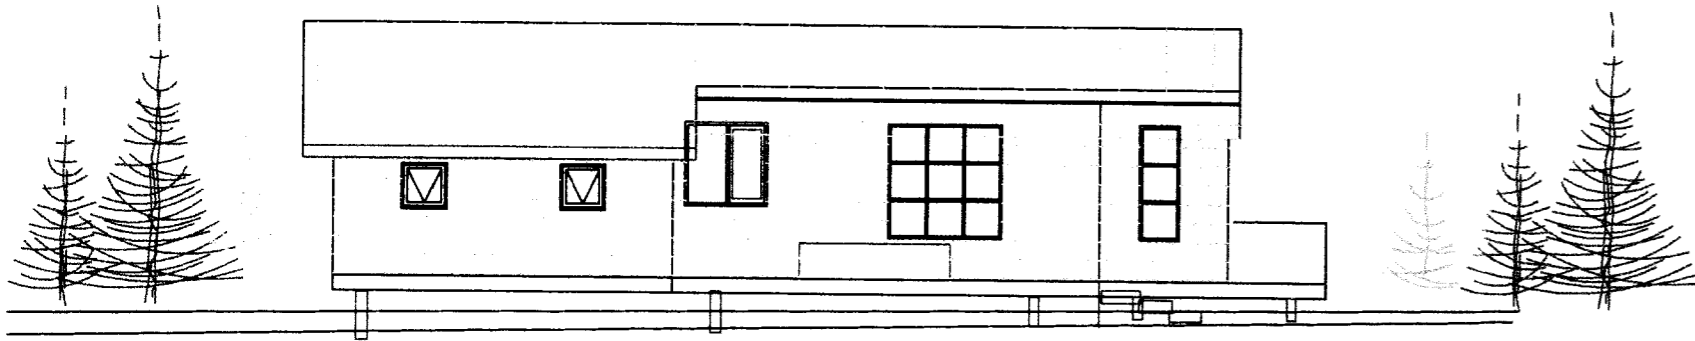



VESTUR

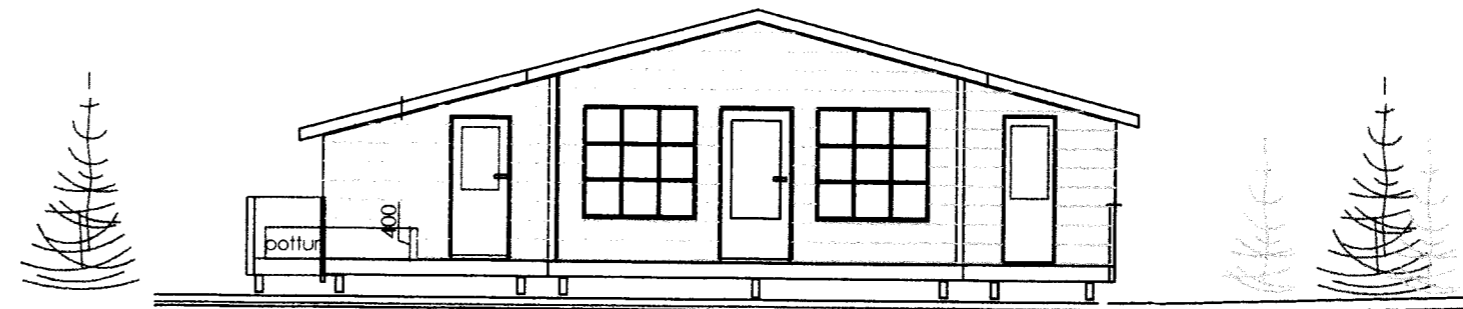


SUÐUR

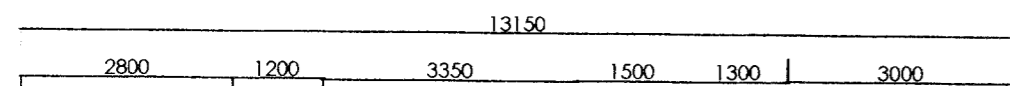

A

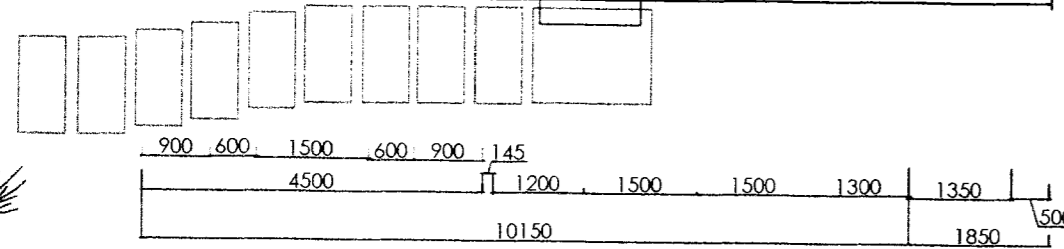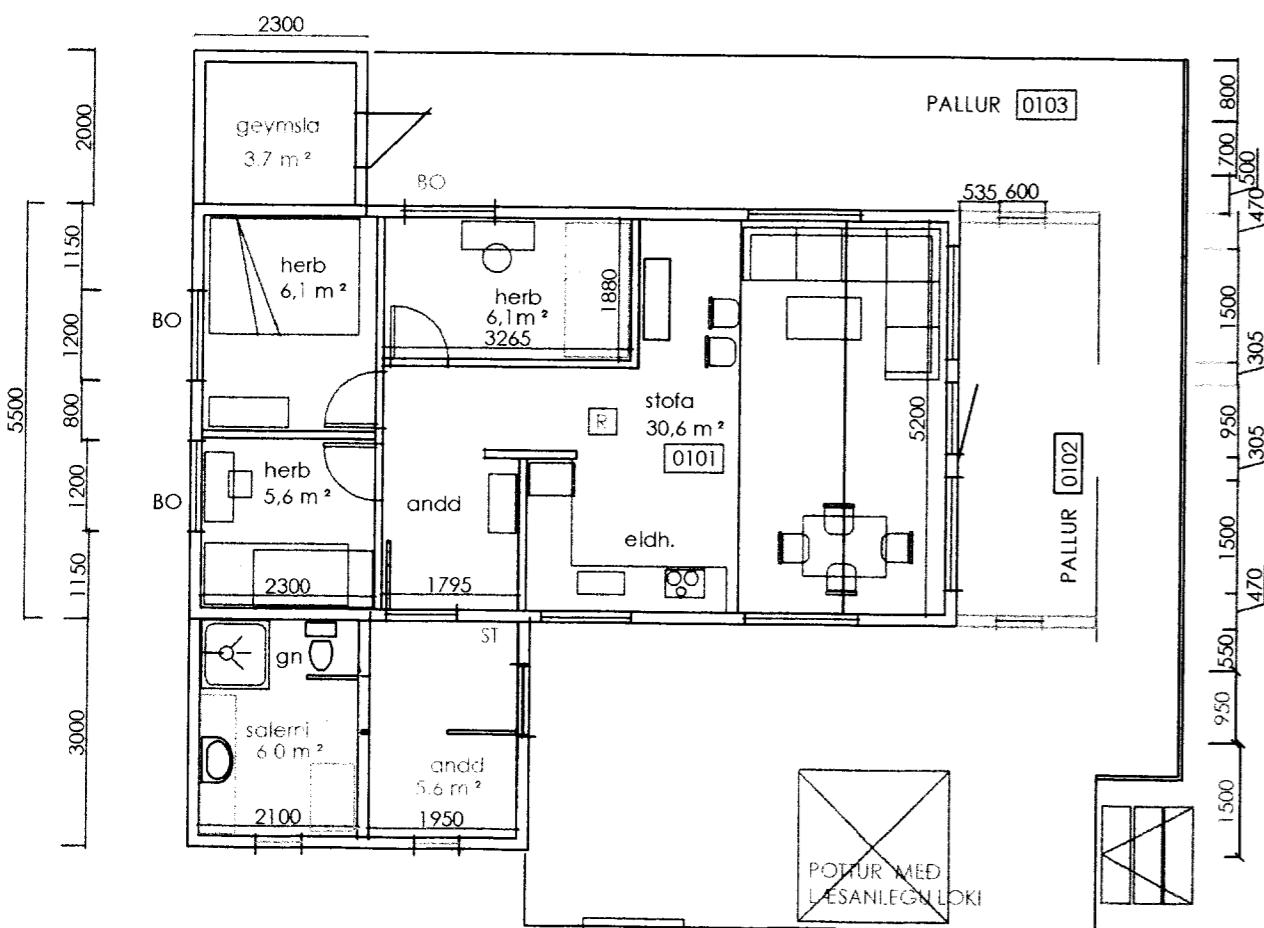

GRUNNMYND

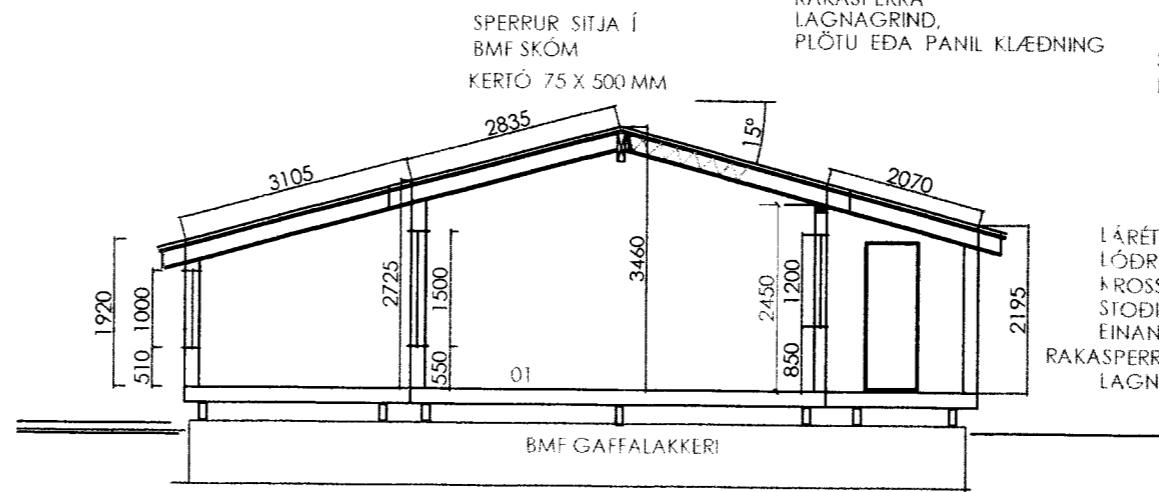

SNID A


BÁRUJÁRN
 PAPPI
 KLÆDNING 1" X 6" 25 X 150
 SPERRUR 2" X 6" 50 X 200 MM C/C 600
 LOITRÁS 30 mm PER SPERRUBIL
 EINANGRUN, ÞAKULL 175 MM
 RAKASPERRA
 LAGNAGRIND,
 PLÖTU EDA PANIL KLÆDNING
 SPERRUFESTING
 BMF GAFFALAKKERI

LÁRÉTT BORDKLÆDNING PANILL
 LÓÐRÉTTIR 10 X 50 MM LISTAR F. ÚTLOFTUN
 KRÖSSVIÐUR VATNSLÍMDUR 10 M/M
 STODIR 2" X 5" 50 X 125 C/C 600 MM
 EINANGRUN ÞÉITULL 100 MM
 RAKASPERRA
 LAGNAGRIND, PLÖTUKLÆDNING

SKÝRINGAR

- R REYKSKYNJARI
- ST. SLÖKKVIÐÆKI
- BO. BJÖRGUNAROP 50 X 60 MM
- GN GÓLFNÍÐURFALL
- R ROTÞRÓ

22 MM NÓTADAR SPÓNPL.
 GÓLFBITAR 2" X 6" 50 X 150 C/C 600 MM
 EINANGRUN ÞÉITULL 125 MM
 TJÖRUTEX OG MÚSANET
 3. STK. DREGARAR 2 STK. 2" X 8" 2. STK. 50 X 200
 UNDIRSTÖÐUVEGGIR, ÞVERT Á DREGARA ÞYKKT 20 SM
 GRAFID NÍÐUR Á FAST, OG FROSTFRÝTTI BERANLEGT EFNI
 VEGGIR JÁRNADIR 2 K 12 ALLAN HRINGINN, OG MÖSKVI C/C 50 Í VEGG

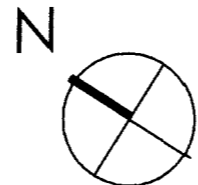

NR. 1	8,10,2004
-------	-----------

SÓL FRÍSTUNDAHÚS

ASPARVÍK NR. 1
 HRAUNBORGUM GRÍMSNESI

LNR 201280	ST 8719-01-4568-0010	EIG.: SIGURJÓN HREIÐARSSON
ASPARVÍK NR. 1	GRUNNMYND OG ÚTLIT	1 : 100
DAGS: 4.07.2005	SNID	1 : 100

ARTIK TEIKNISTOFA
 ortik@sirnnet.is GSM 895-9202
 Sími 421-4122

STEINAR GEIRDAL BYGGINGAFRÆÐINGUR B.F.I.
 040138 3829 DRANGAVELLIR NR. 2, 230 KEFLAVÍK

A02