




*TLIT 1:100
nor*ur

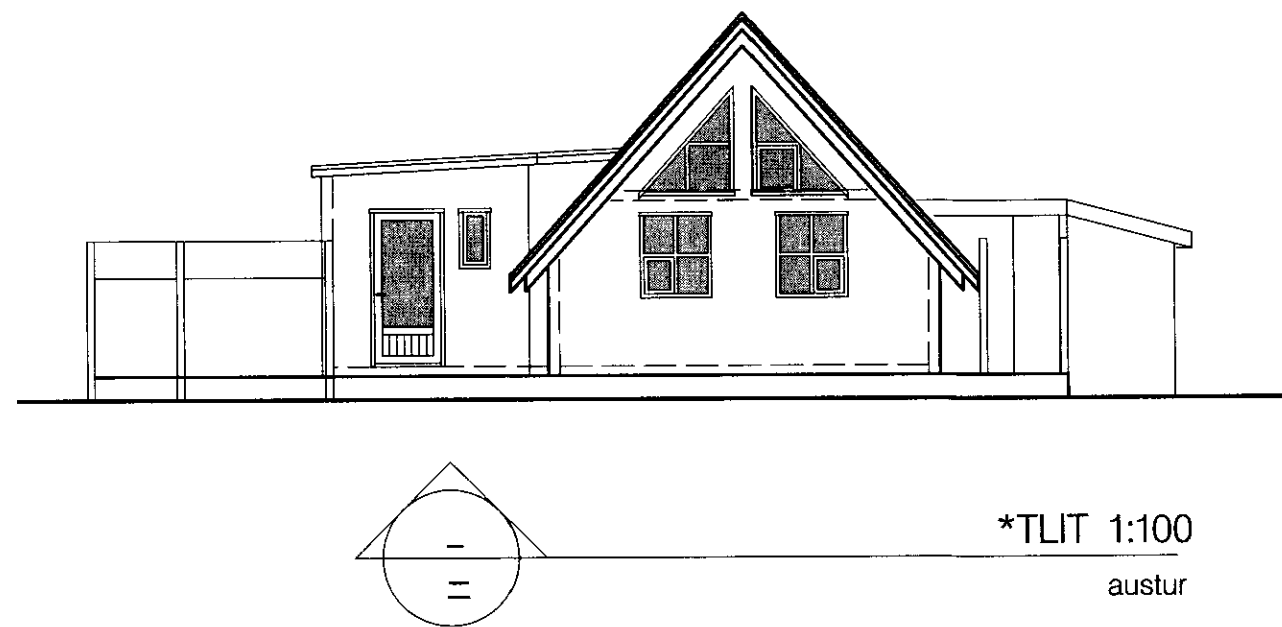


*TLIT 1:100
austur

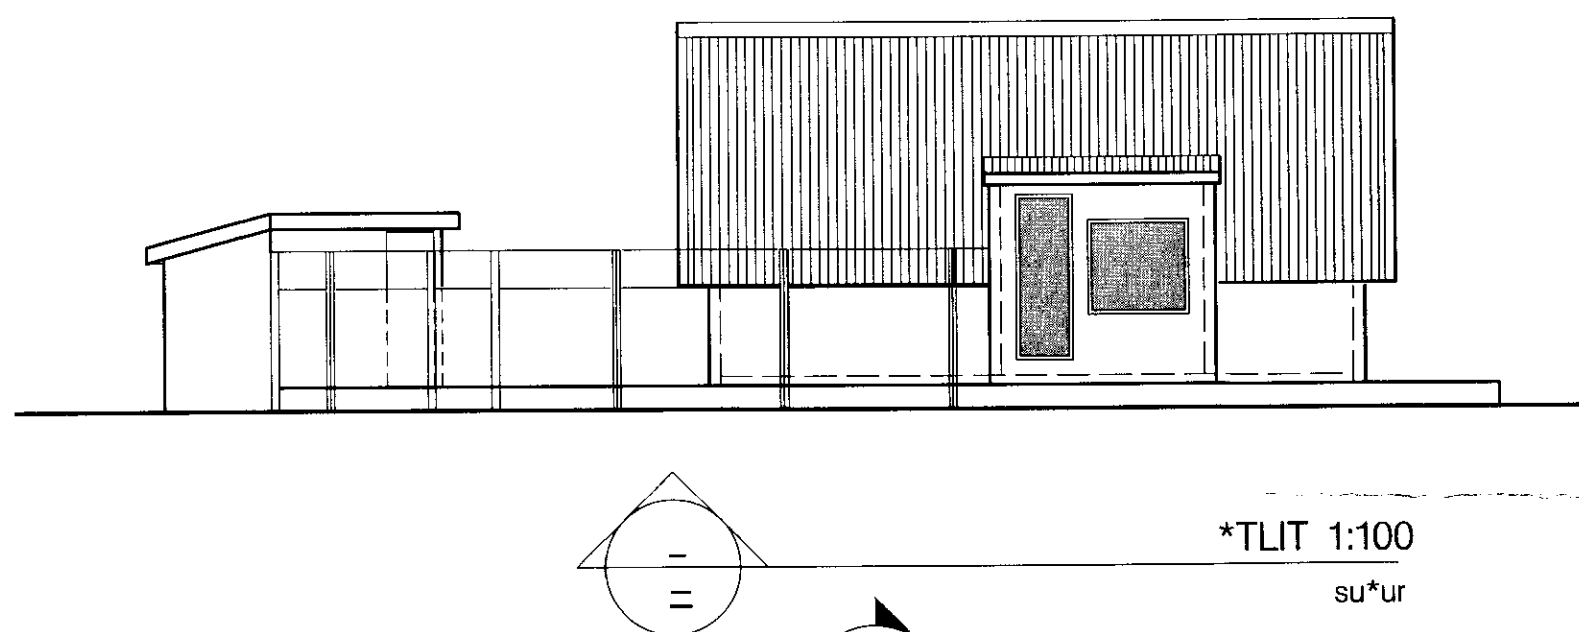


*TLIT 1:100
su*ur

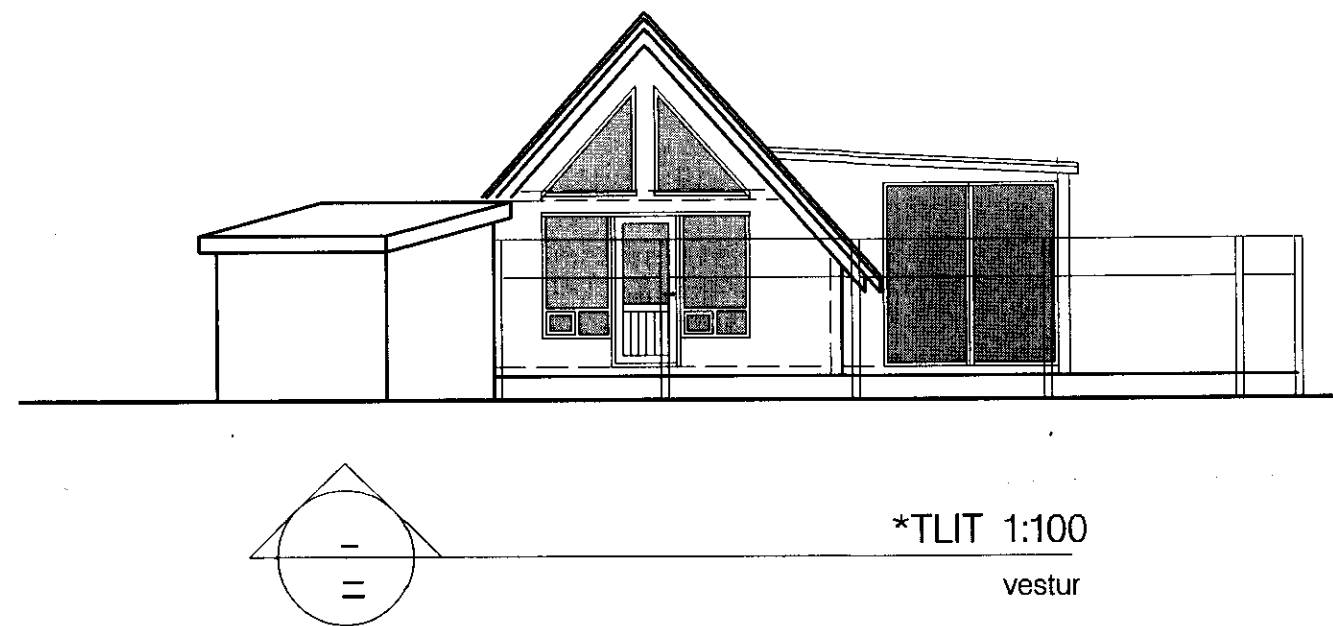



*TLIT 1:100
vestur

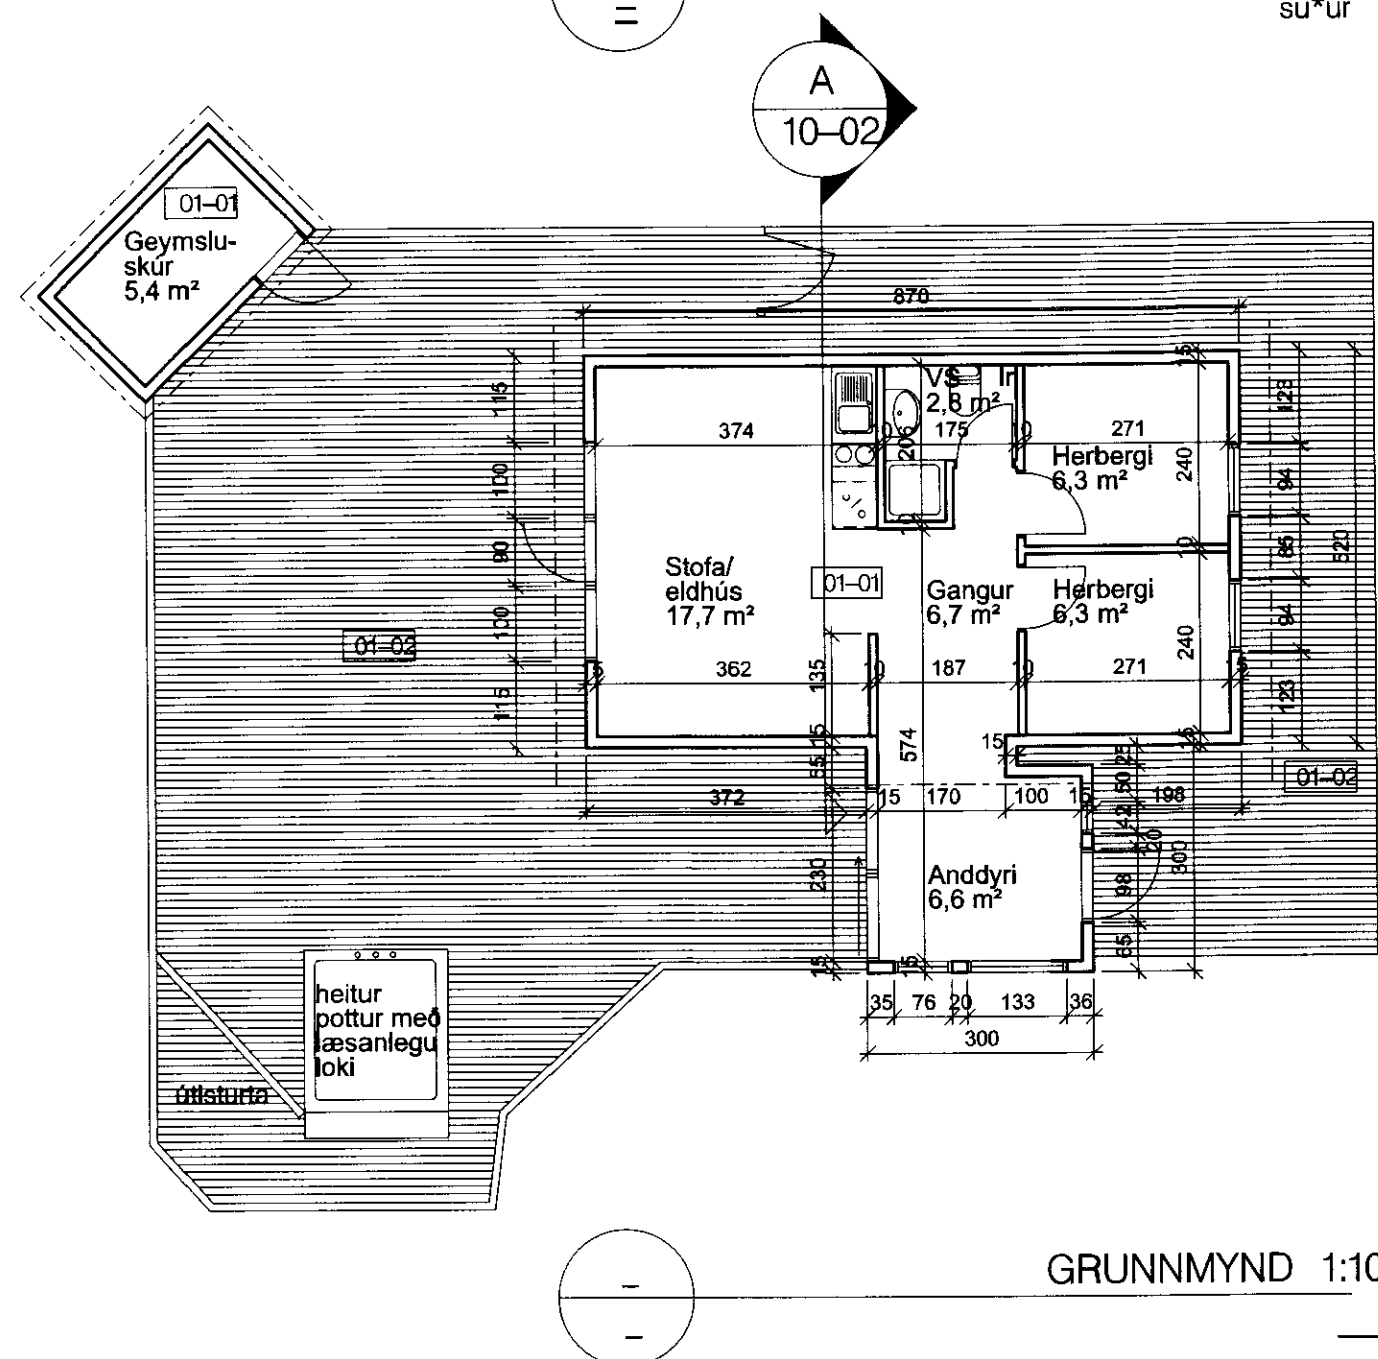

GRUNNMYND 1:100

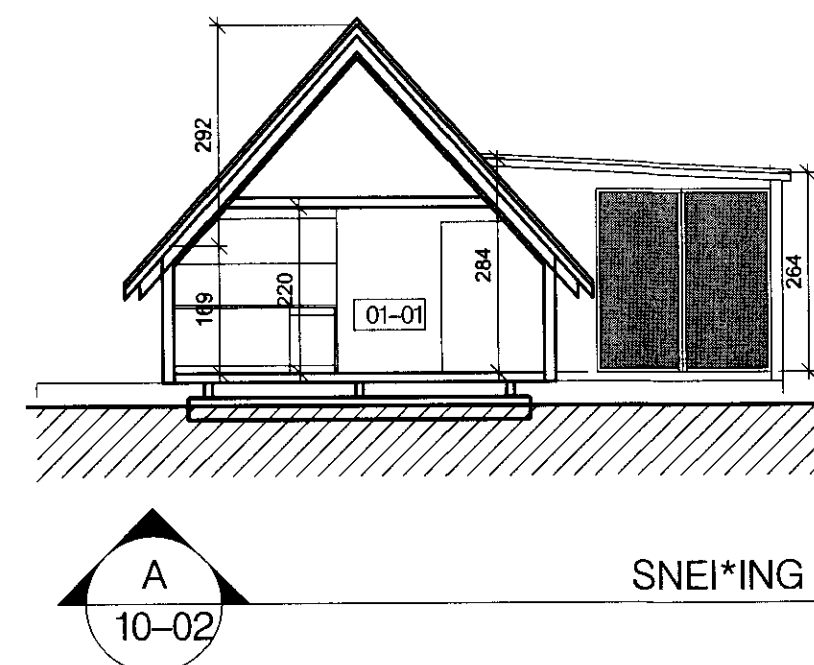

SNEI*ING 1:100

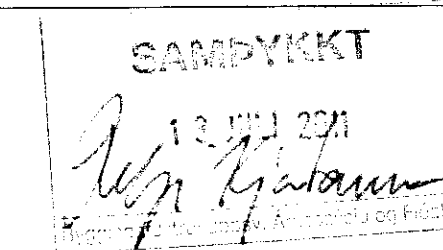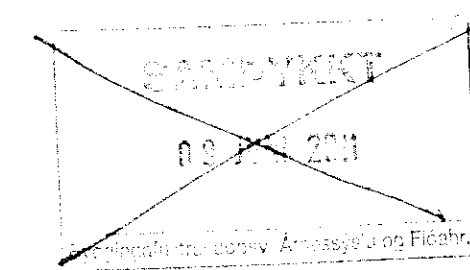

UTGÁFA | TEIKNAD | SAMÞYKKT | DAGS
BREYTINGAR

ASK Arkitektar
Geirsgötu 9
101 Reykjavík
Sími 515 0300
Fax 515 0319
www.ask.is



Artun aðalhönnuðar: Valdimar Harðarson
Valdimar Harðarson Arkitekt F.A.I. 050151-2559
valdimar@ask.is

Asparvík 13, Frístundahús
Hraunborgum, Grímsnesi

VERK NR. 1119	NÚMER TEIKNINGAR 10-02	MKV. I A2 1:100
HEITI TEIKNINGAR Aðalteikningar Grunnmynd, sneiðing og útlit		TEIKNAD VH
		DAGS 24.05.2011
		UTGÁFA