



AUSTUR

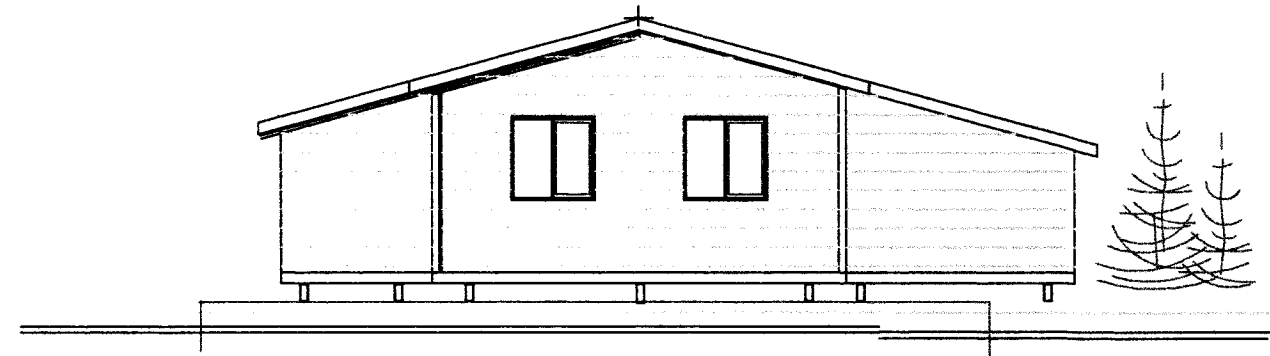


NORÐUR





Handwritten signature: Hilmar Einarsson

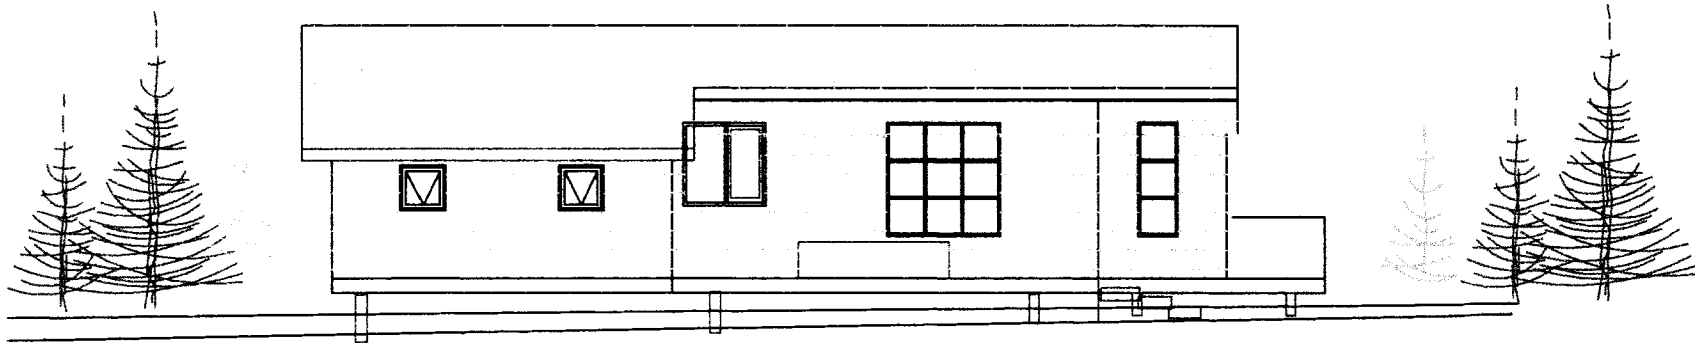

VESTUR

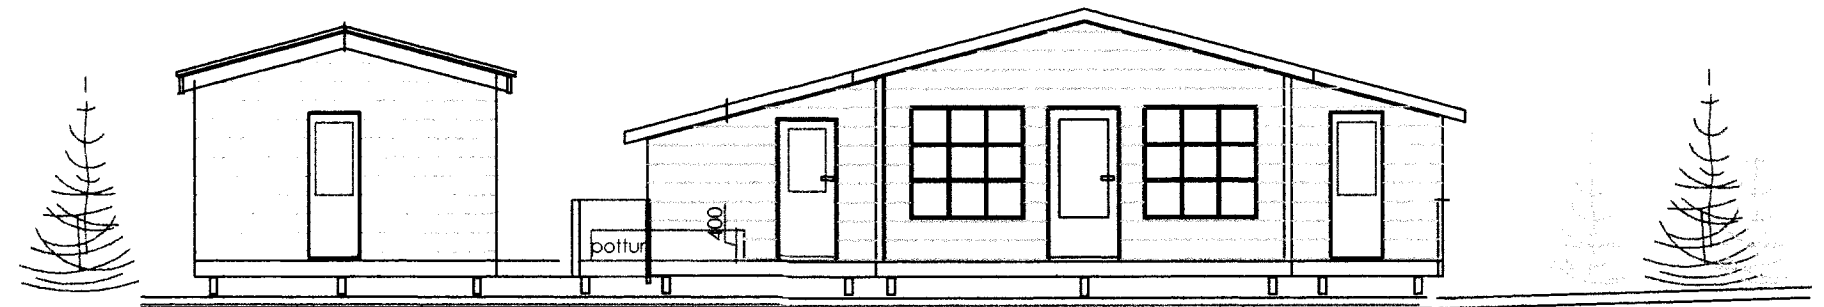


SUÐUR

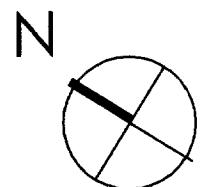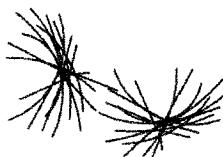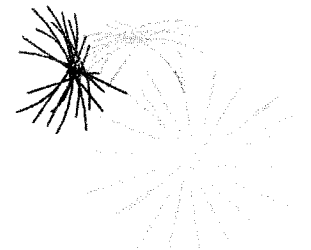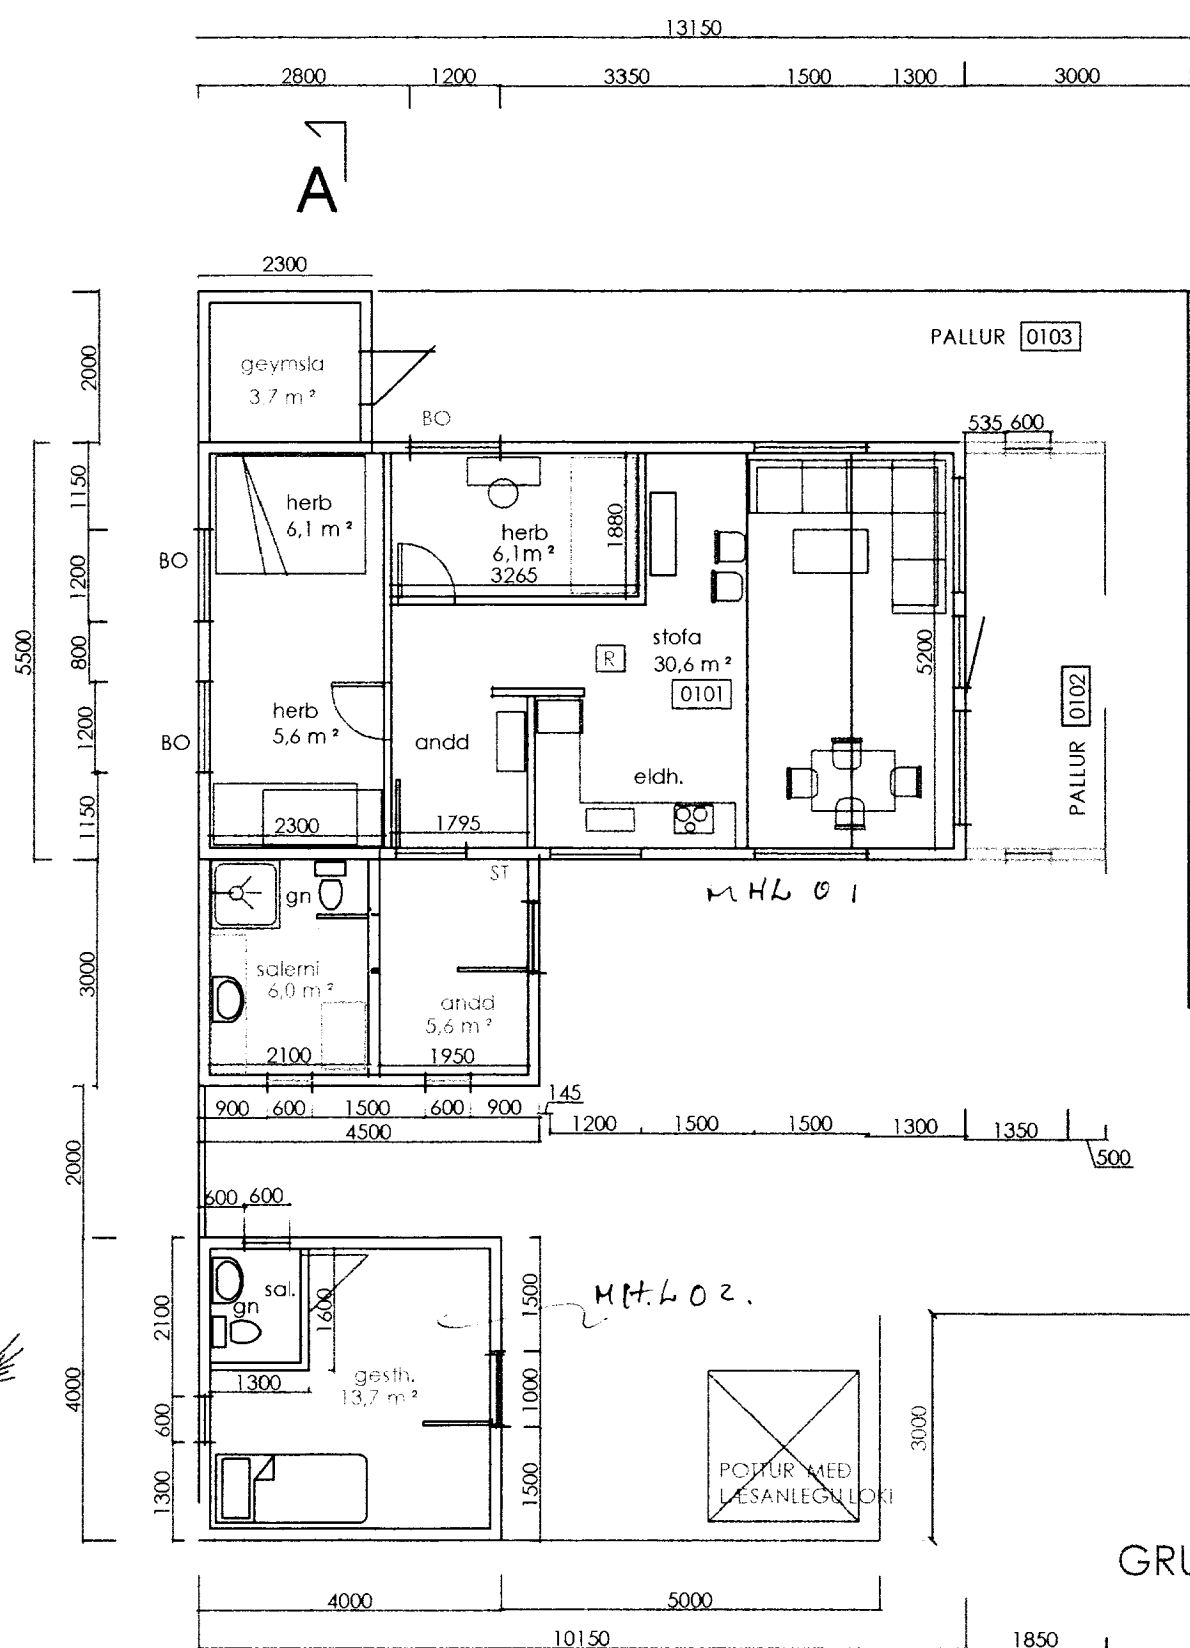

BÁRUJÁRN
PAPPI
KLÆDNING 1" X 6" 25 X 150
SPERRUR 2" X 8" 50 X 200 MM CC 600
LOFTRÁS ø 30 mm PER SPERRUBIL
ENANGRUN, ÞAKULL 175 MM
RAKASPERRA
LAGNAGRIND,
PLÖTU EDA PANIL KLÆDNING

SPERRUR SITJA Í
BMF SKÓM
KERTÓ 75 X 500 MM

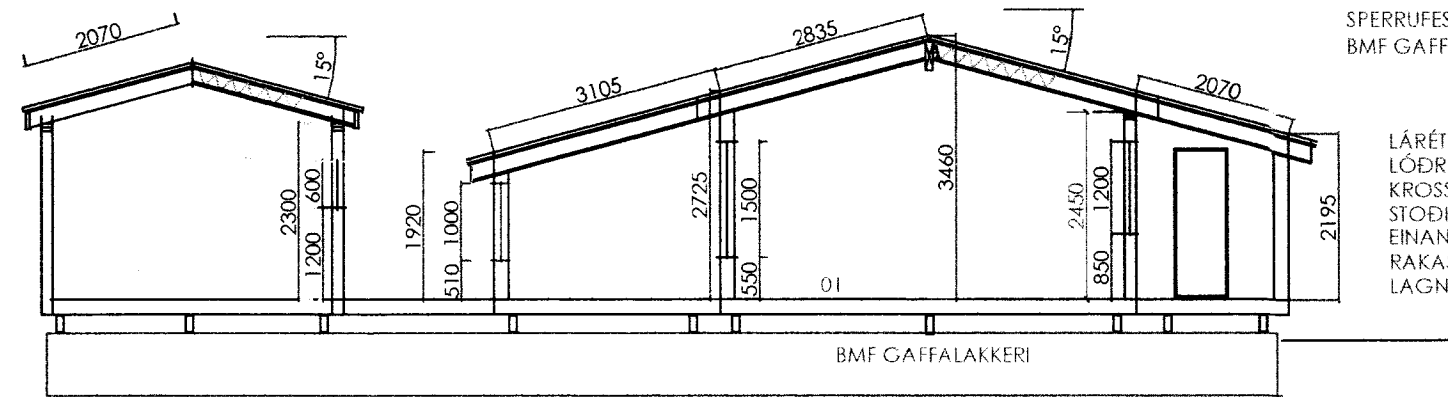

SPERRUFESTING
BMF GAFFALAKERI

LÁRÉTI BORDAKLÆDNING PANIL
LÖÐRÉTTIR 10 X 50 MM LISTAR F. ÚTLOFTUN
KROSSVIÐUR VATNSLÍMDUR 10 M / M
STOÐIR 2" X 5" 50 X 125 C/C 600 MM
EINANGRUN ÞÉTTULL 100 MM
RAKASPERRA
LAGNAGRIND, PLÖTUKLÆDNING

22 MM NÓTADAR SPÓNPL.
GÓLFBITAR 2" X 6" 50 X 150 C/C 600 MM
EINANGRUN ÞÉTTULL 125 MM
TJÖRUTEX OG MÚSANEI
DREGARAR 2 STK. 2" X 8" 2. STK. 50 X 200

3. STK.
UNDIRSTÖÐUVEGGIR, ÞVERT Á DREGARA ÞYKKT 20 SM
GRAFID NIDUR Á FASTI, OG FROSTFRÝTT BERANLEGT EFTI
VEGGIR JÁRNADIR 2 K 12 ALLAN HRINGINN, OG MÖSKVI C/C 50 Í VEGG

SKÝRINGAR

- R REYKSKYNJARI
- ST. SLÖKKVIÐÆKI
- BO. BJÖRGUNAROP 50 X 60 MM
- GN GÓLFNIDURFALL
- R ROTBRÓ

NR. 1	8.10.2004
-------	-----------

SÓL FRÍSTUNDAHÚS

ASPARVÍK NR. 4
HRAUNBORGUM GRÍMSNESI

LNR 201280 ST 8719-01-4568-0040 EIG.: ÞORSTEINN ÞORSTEINSSON
ASPARVÍK NR. 4 GRUNNMYND OG ÚTLIT 1 : 100
DAGS: 12.09.2005 SNID 1 : 100

ARTIK TEIKNISTOFA GSM 895 - 9202
artik@simnet.is SÍMI 421 - 4122

STEINAR GEIRDAL BYGGINGAFRÆDINGUR B.F.I.
040138 3829 DRANGAVELLIR NR. 2, 230 KEFLAVÍK

A02