
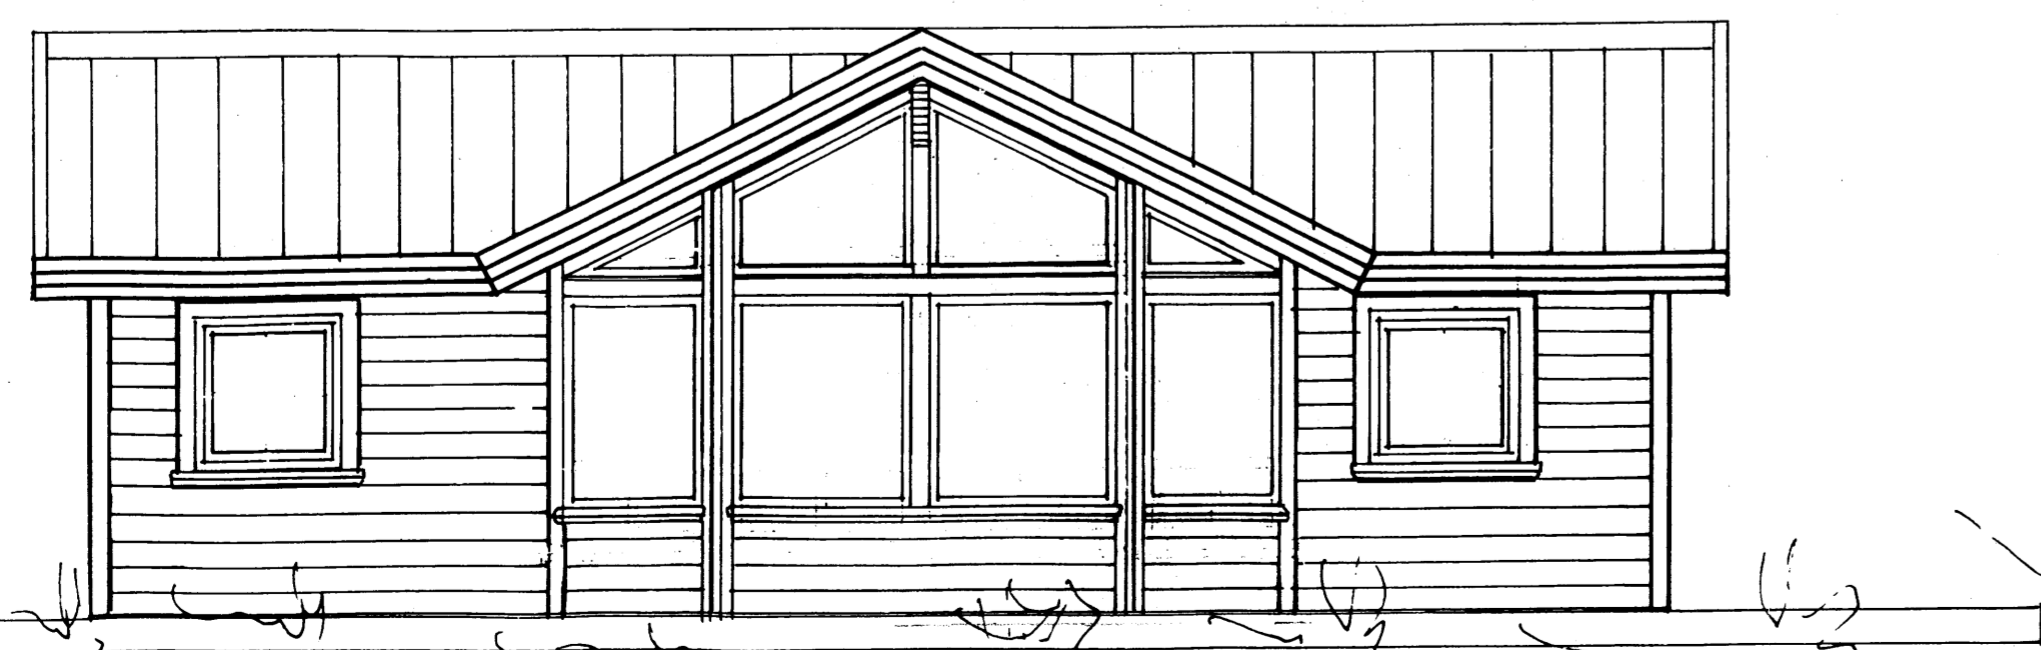
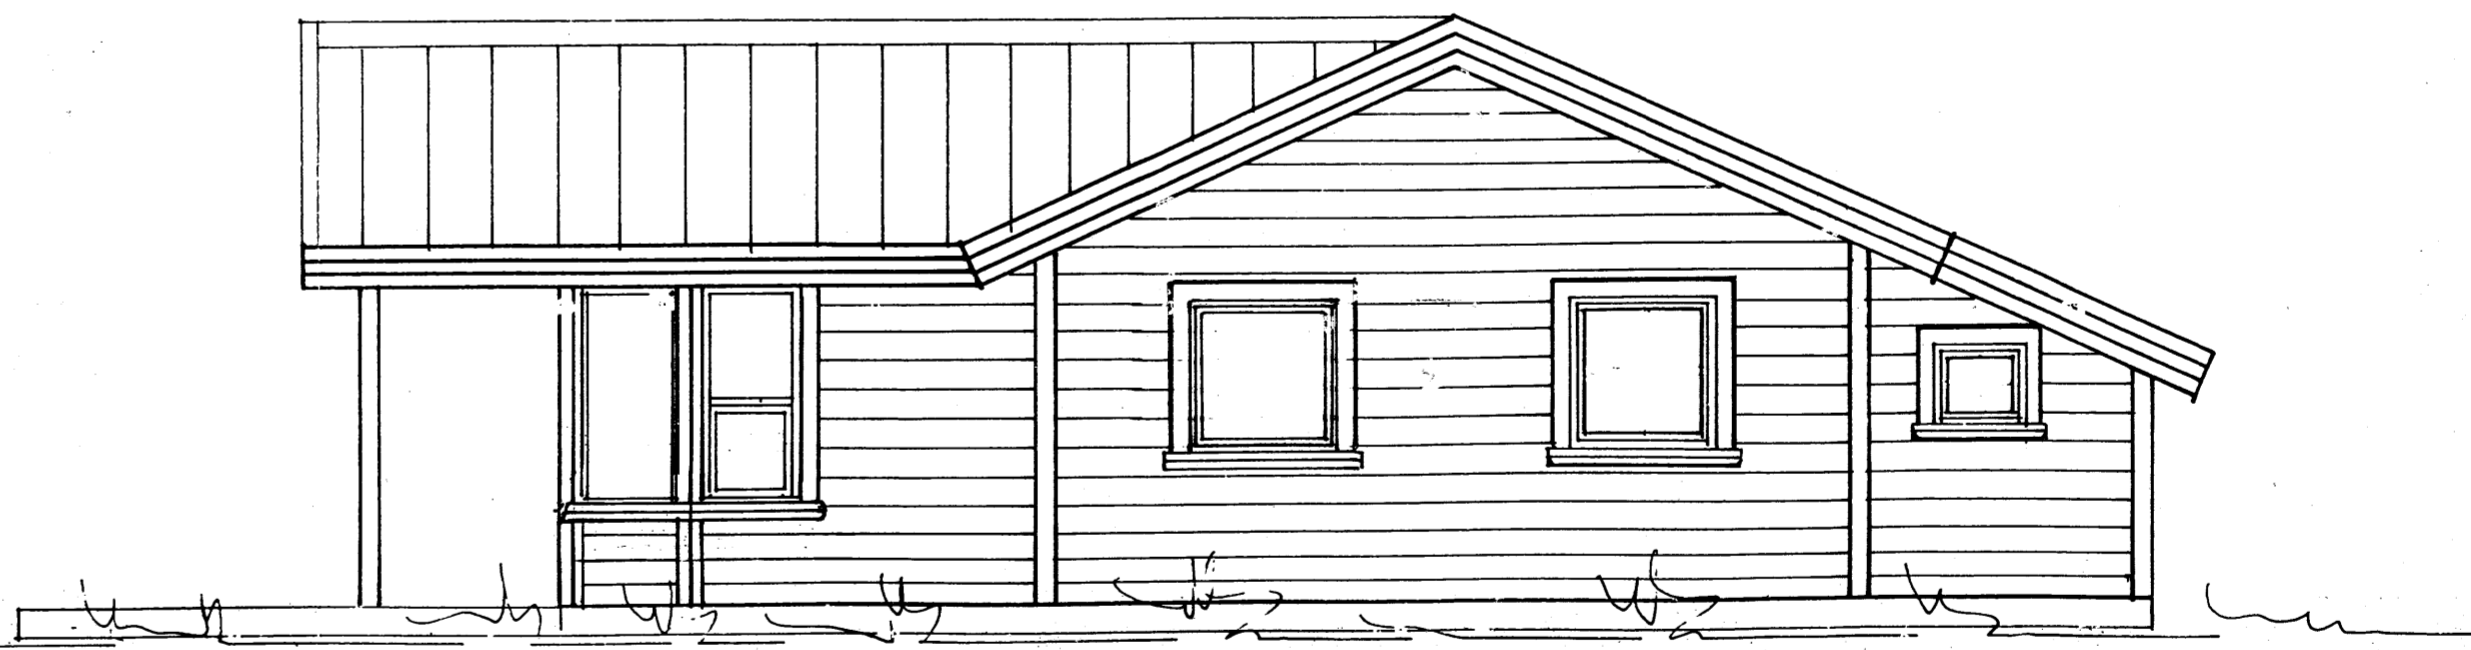
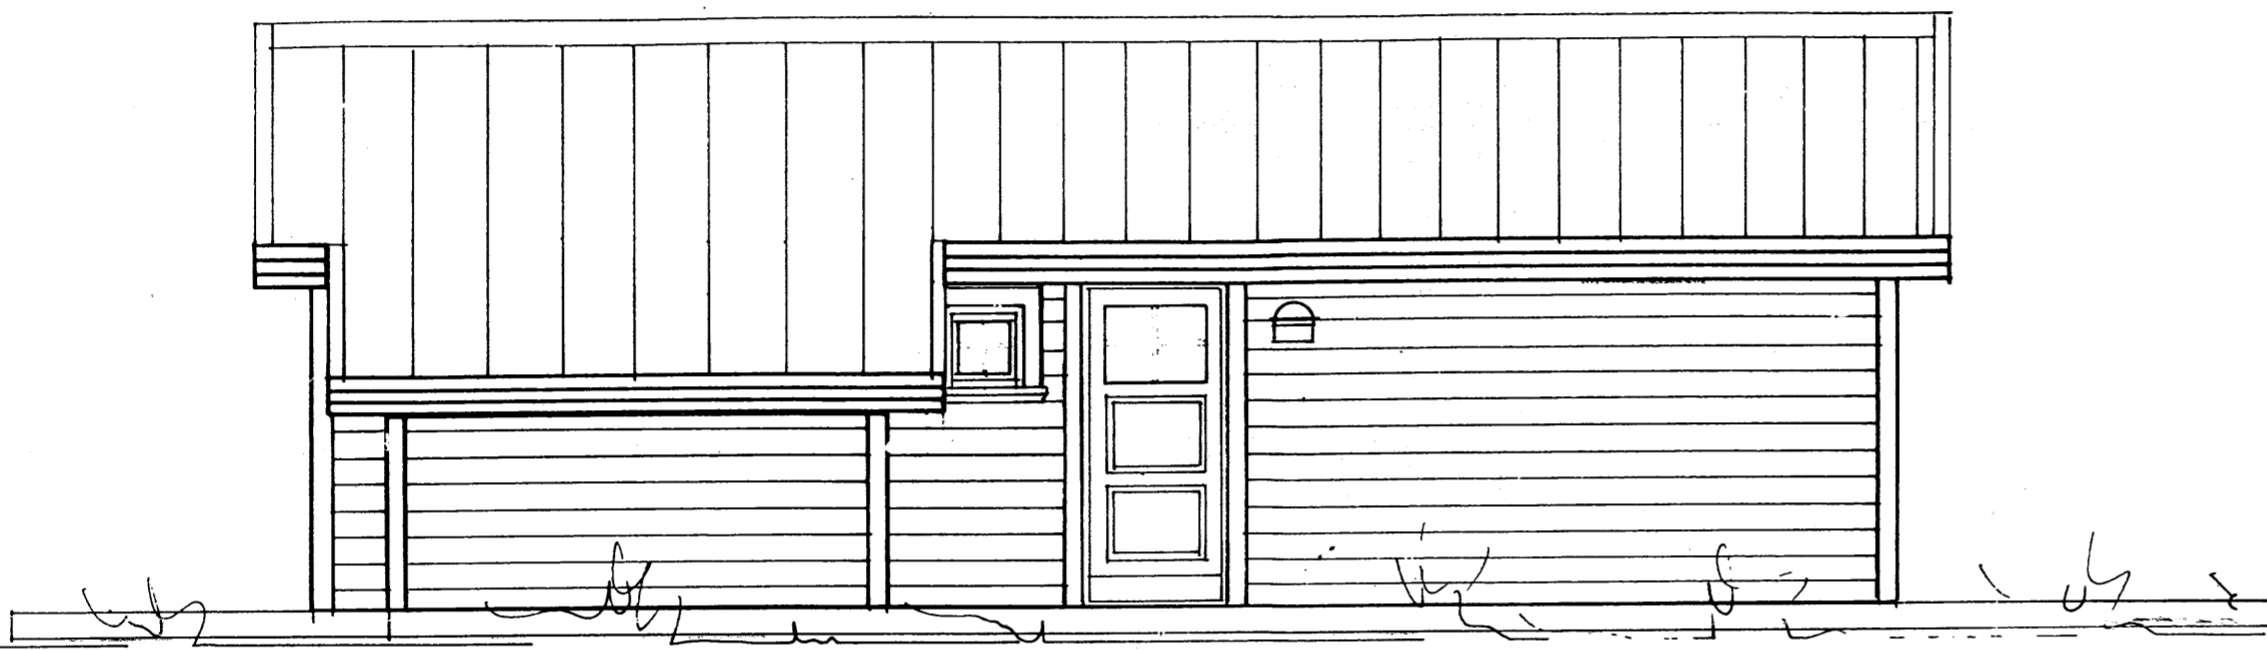


Samþykkt
2-6 JUNI 2007
Hilmar Ólafsson
Byggingarfulltrúi uppsveita Árnessýslu

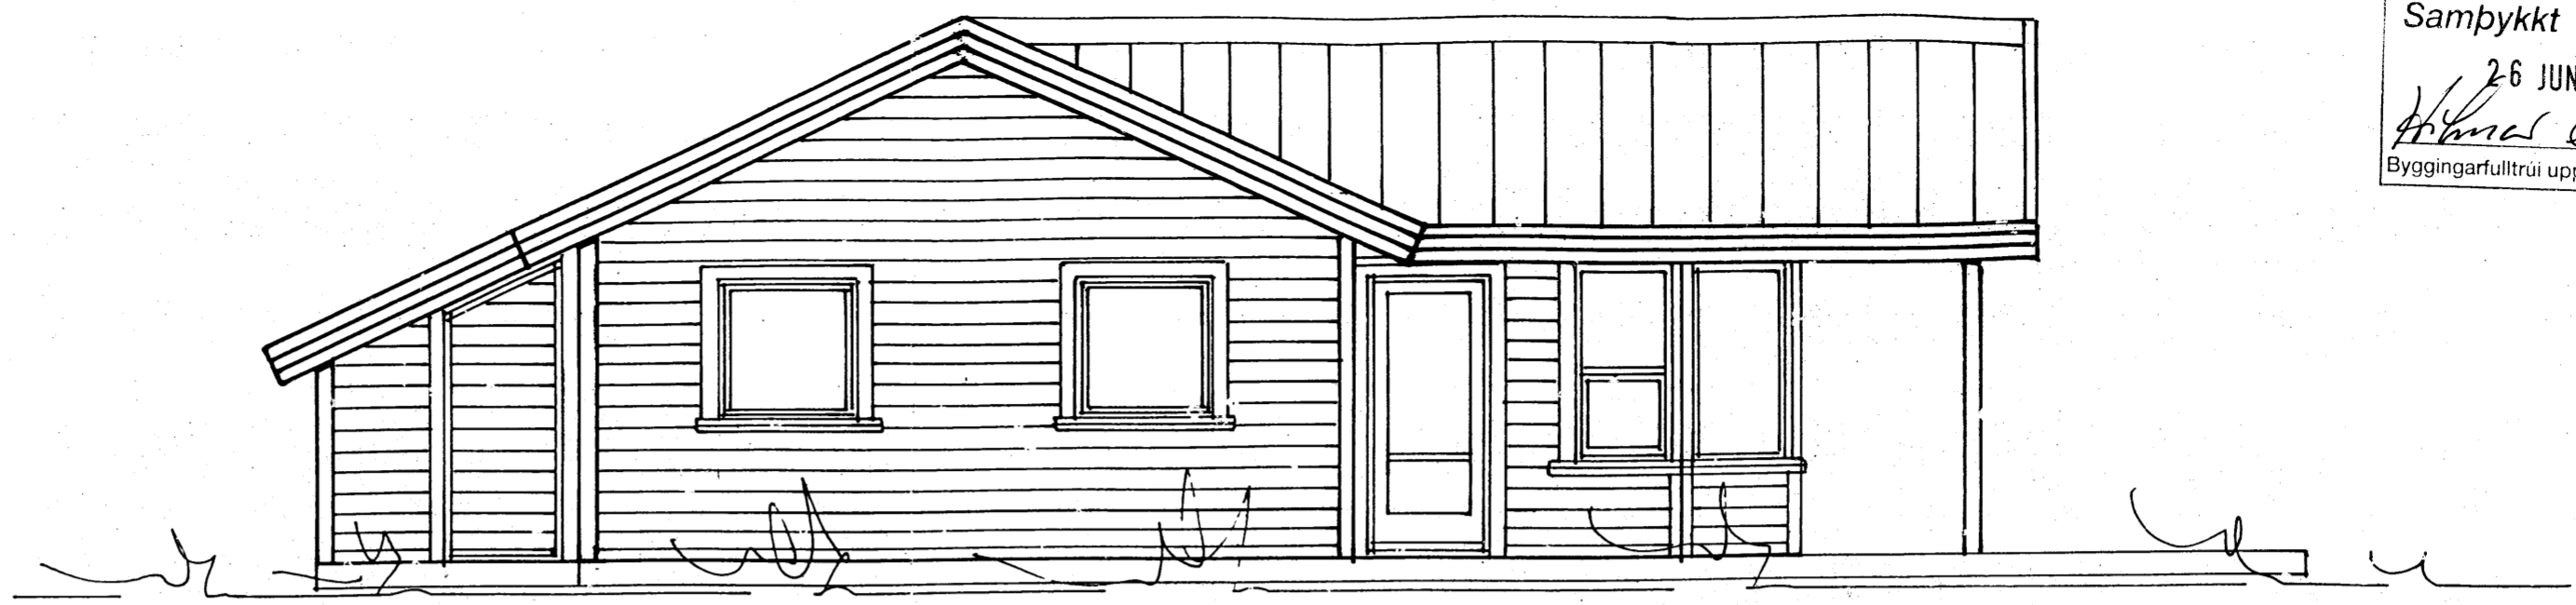

FRÍSTUNDAHÚS ÁRVEGUR 7,
Í LANDI KRINGLU 1, GRÍMSNESHREPPI,
ÁRNESÝSLU.

ÚTLIT MKV.1:50
2006-09-09
EIG. IDA HILDUR FENGER KT.230461-2019

Jóhannes Pétursson 010448-3959 S - 567-5107
Sigurður Sigurðsson 021146-2349 S - 566-6613
johp@isholf.is

ABS teiknistofa 566-6613, 567-5107. Nr. 2