
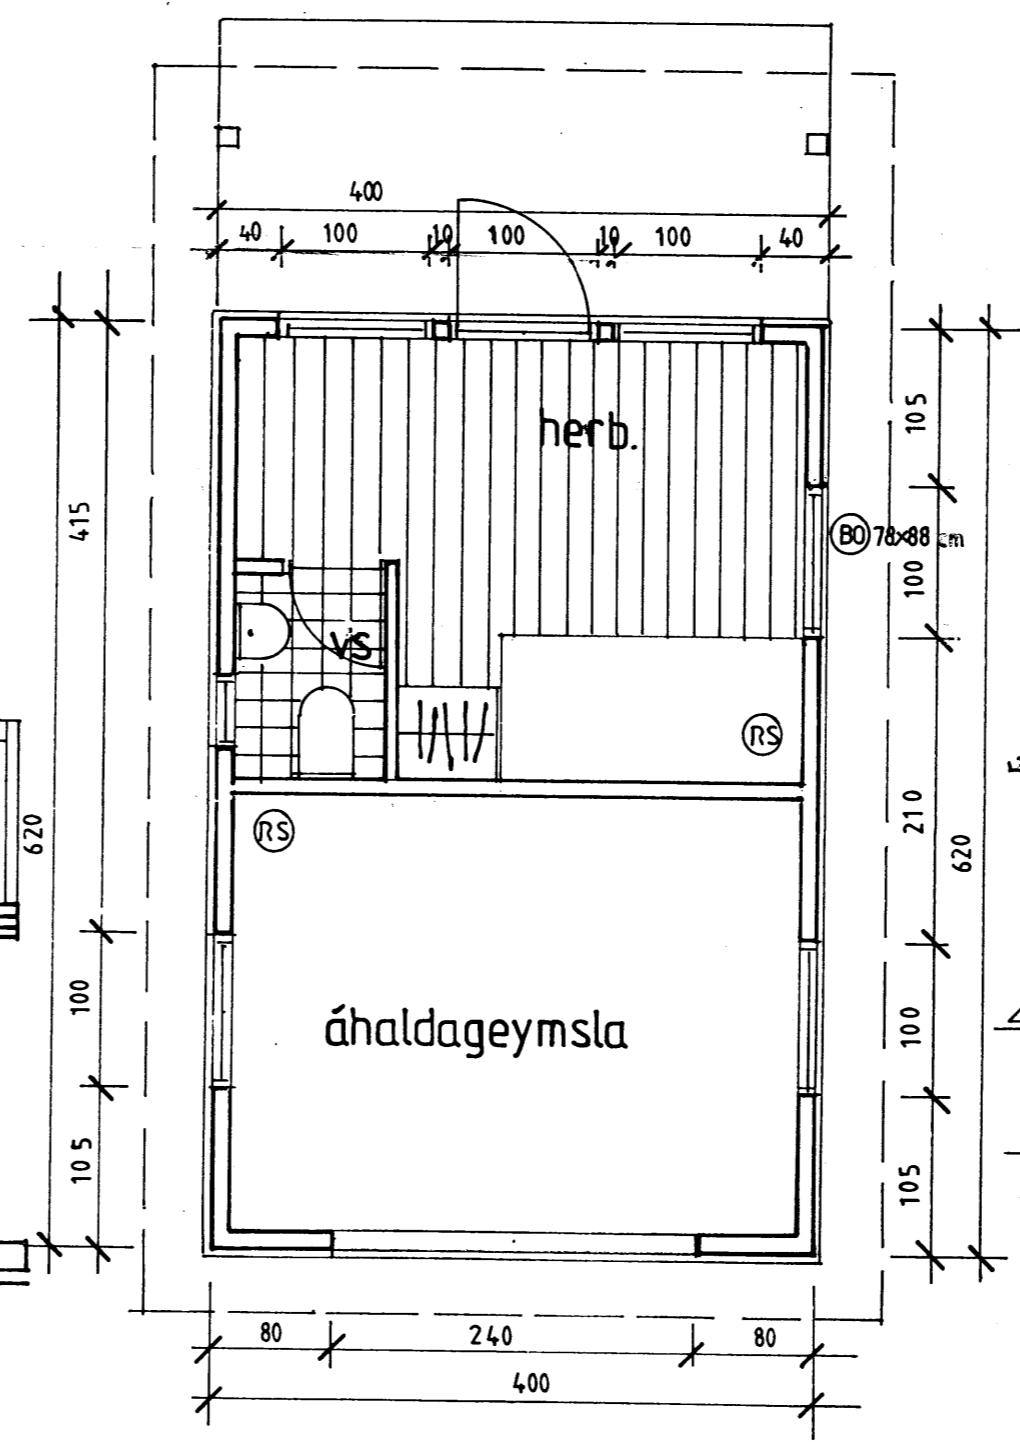
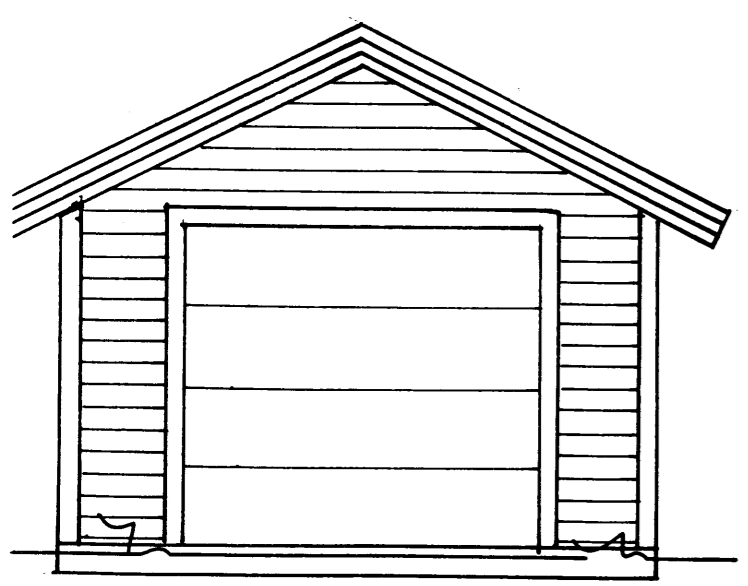


Samþykkt
 26 JUNI 2007
Hilmar Þinnar
 Byggingartulltrúi uppsveita Árnessýslu

GESTAÚS/ÁHALDAGEYMSLA VIÐ FRÍSTUNDAHÚS
 ÁRVEGUR 7, Í LANDI KRINGLU 1, GRÍMSNESHREPPI,
 ÁRNESSÝSLU.

GRUNNMYND, ÚTLIT OG SNIÐ MKV.1:
 2007-05-29 EIG IDA HILDUR FENGER KT. 230461-2019
 Jóhannes Pétursson 010448-3959 S - 567-5107
 Sigurður Sigurðsson 021146-2349 S - 566-6613
 johp@isholf.is

ABS teiknistofa 566-6613, 567-5107. Nr. 3

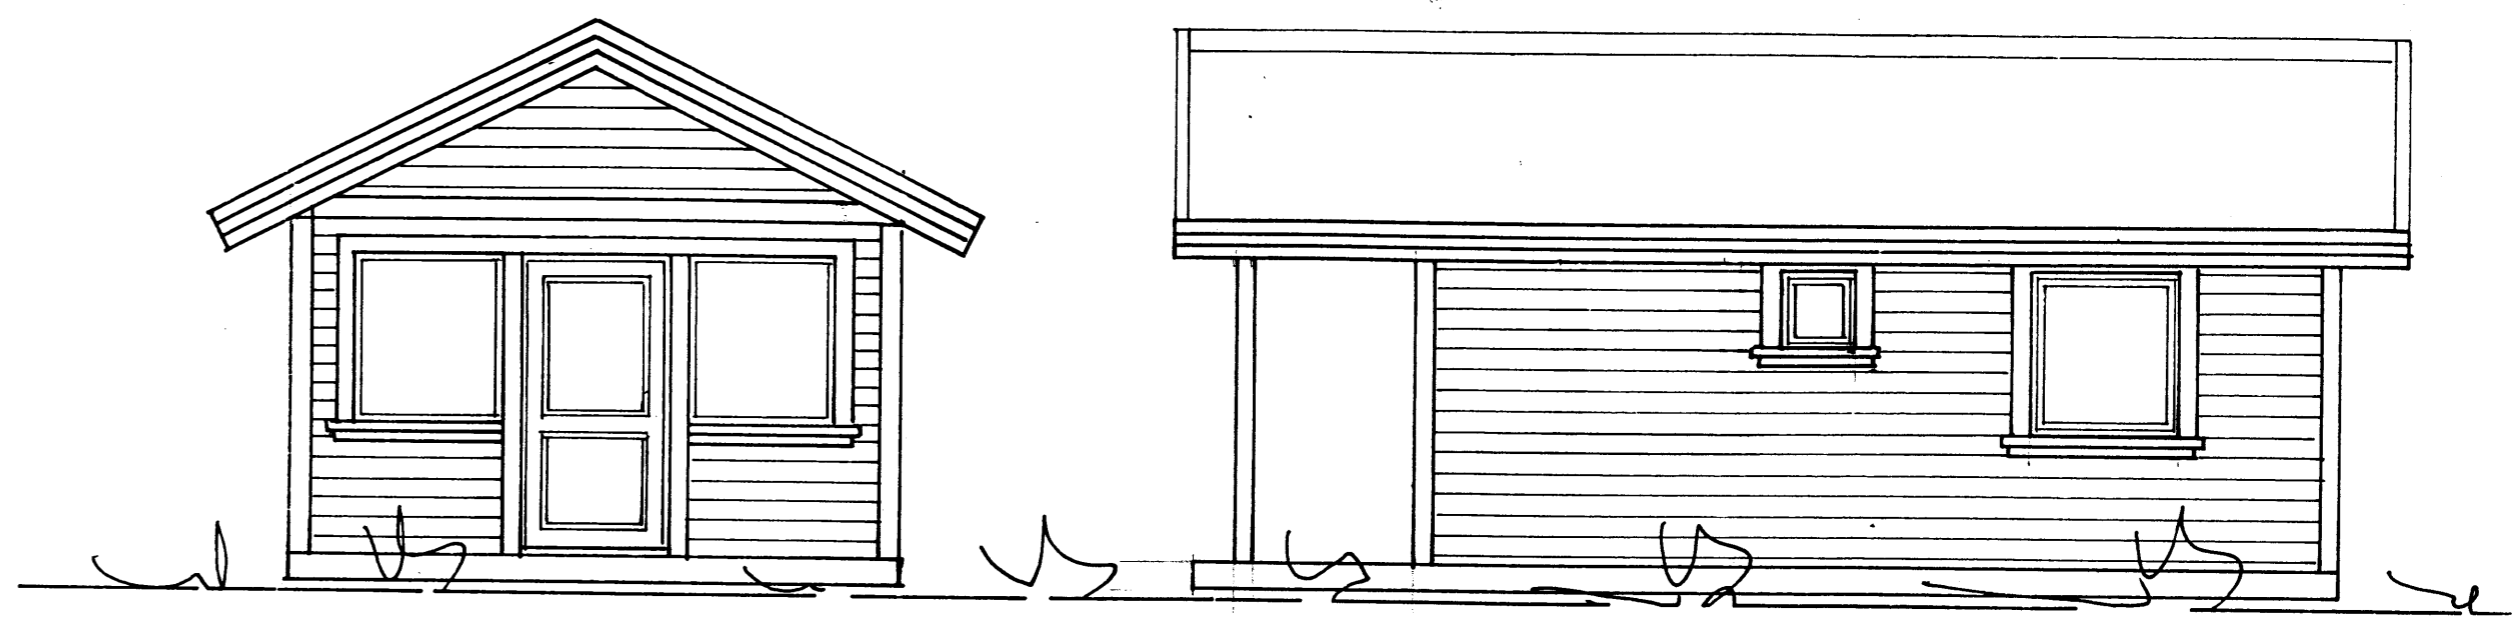

GESTAÚS/ÁHALDGEYMSLA 24,8m²

