


RÜMMYND SKÁSTÍFA  
MKV. EKKI Í KVARDA

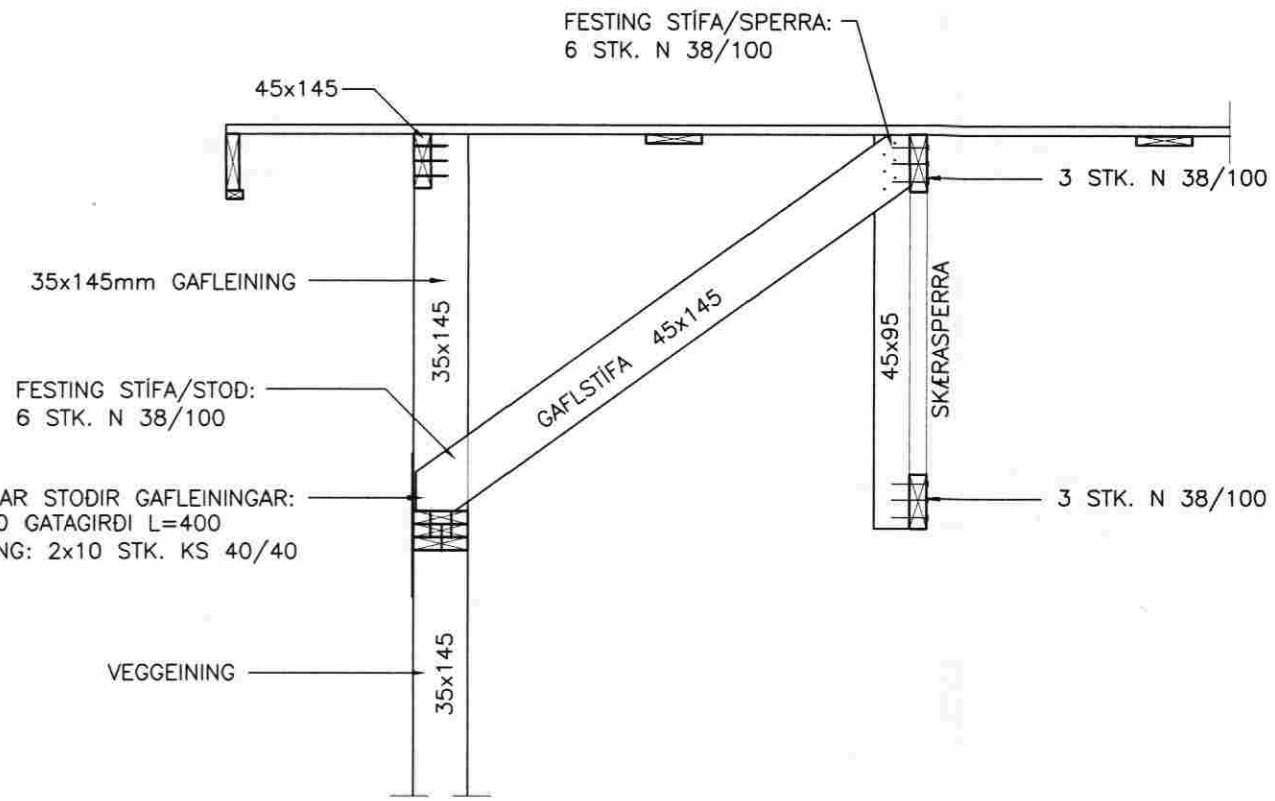


FRÁGANGUR Á GAFLSTÍFUM  
MKV.1:20


MÓTTEKIÐ

17 NOV. 2008



Byggingafulltrúi uppsv. Árnassýslu og Flóahv.

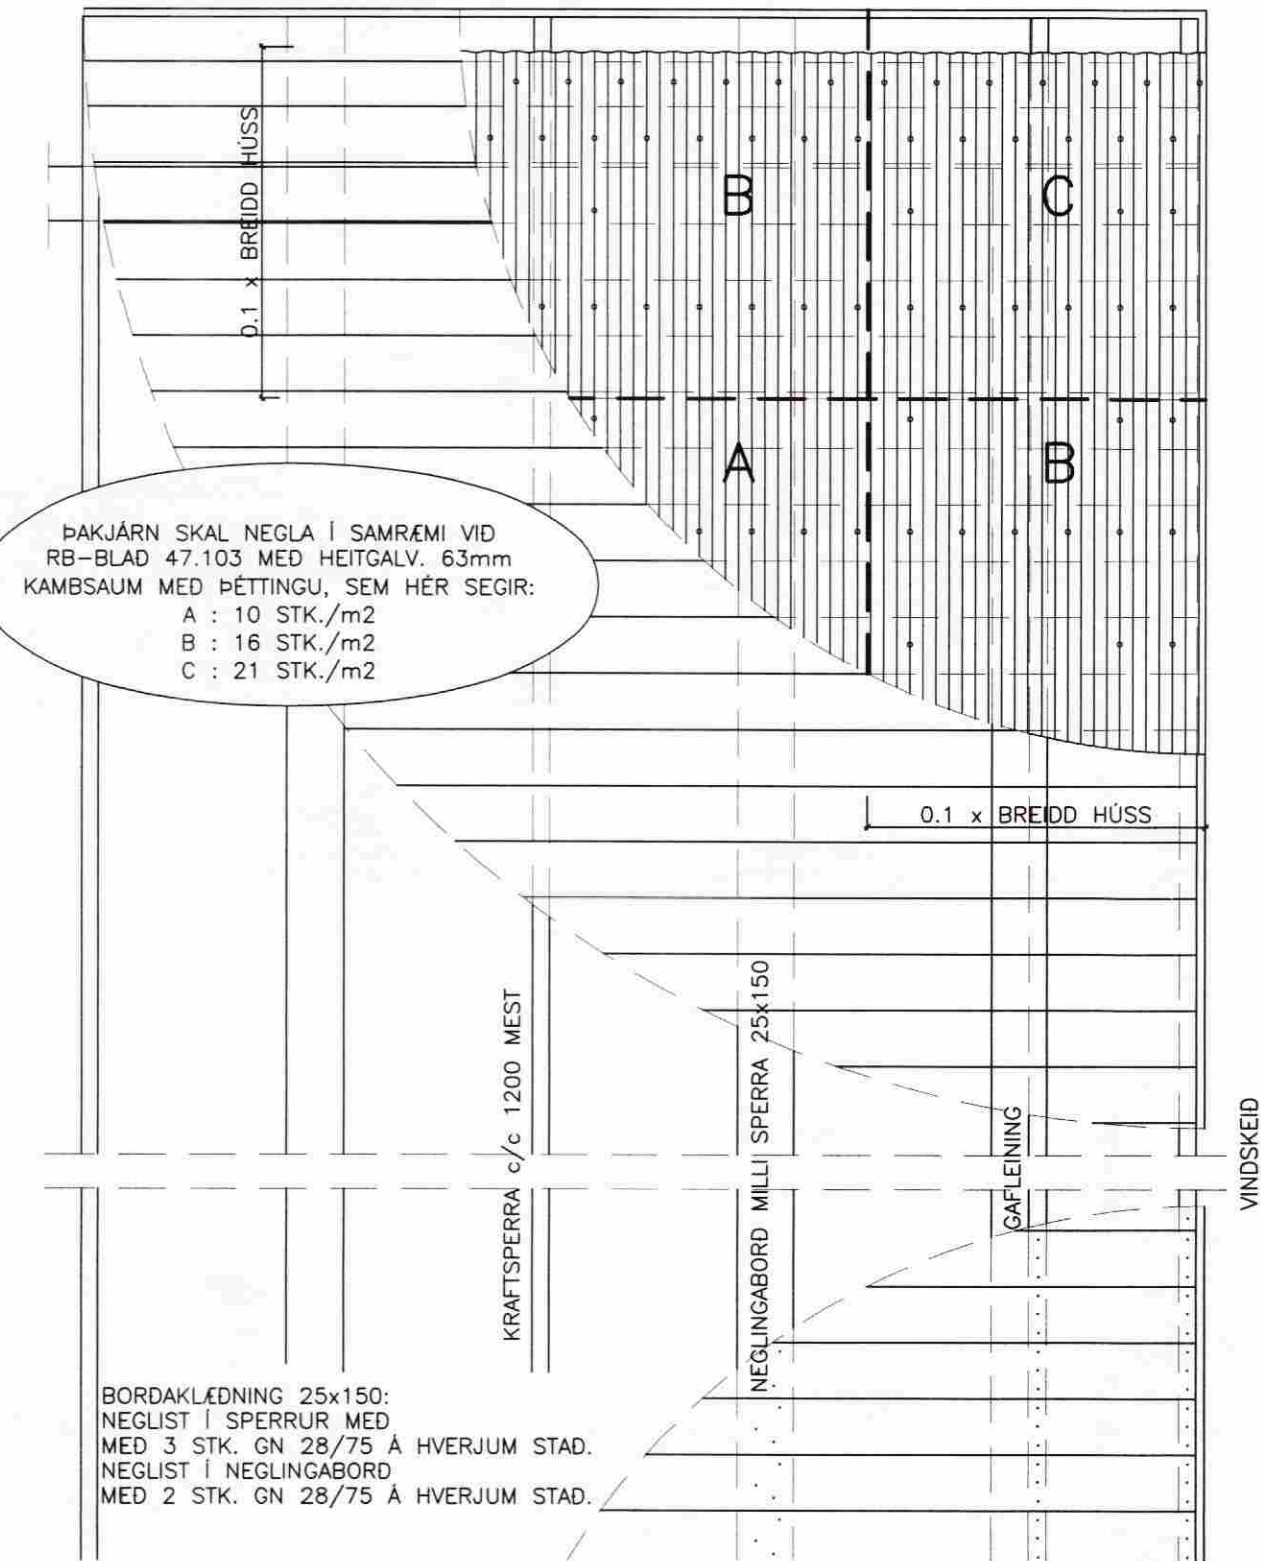

FRÁGANGUR Á BORDAKLÆDNINGU OG ÞAKJÁRNI  
MKV.1:20

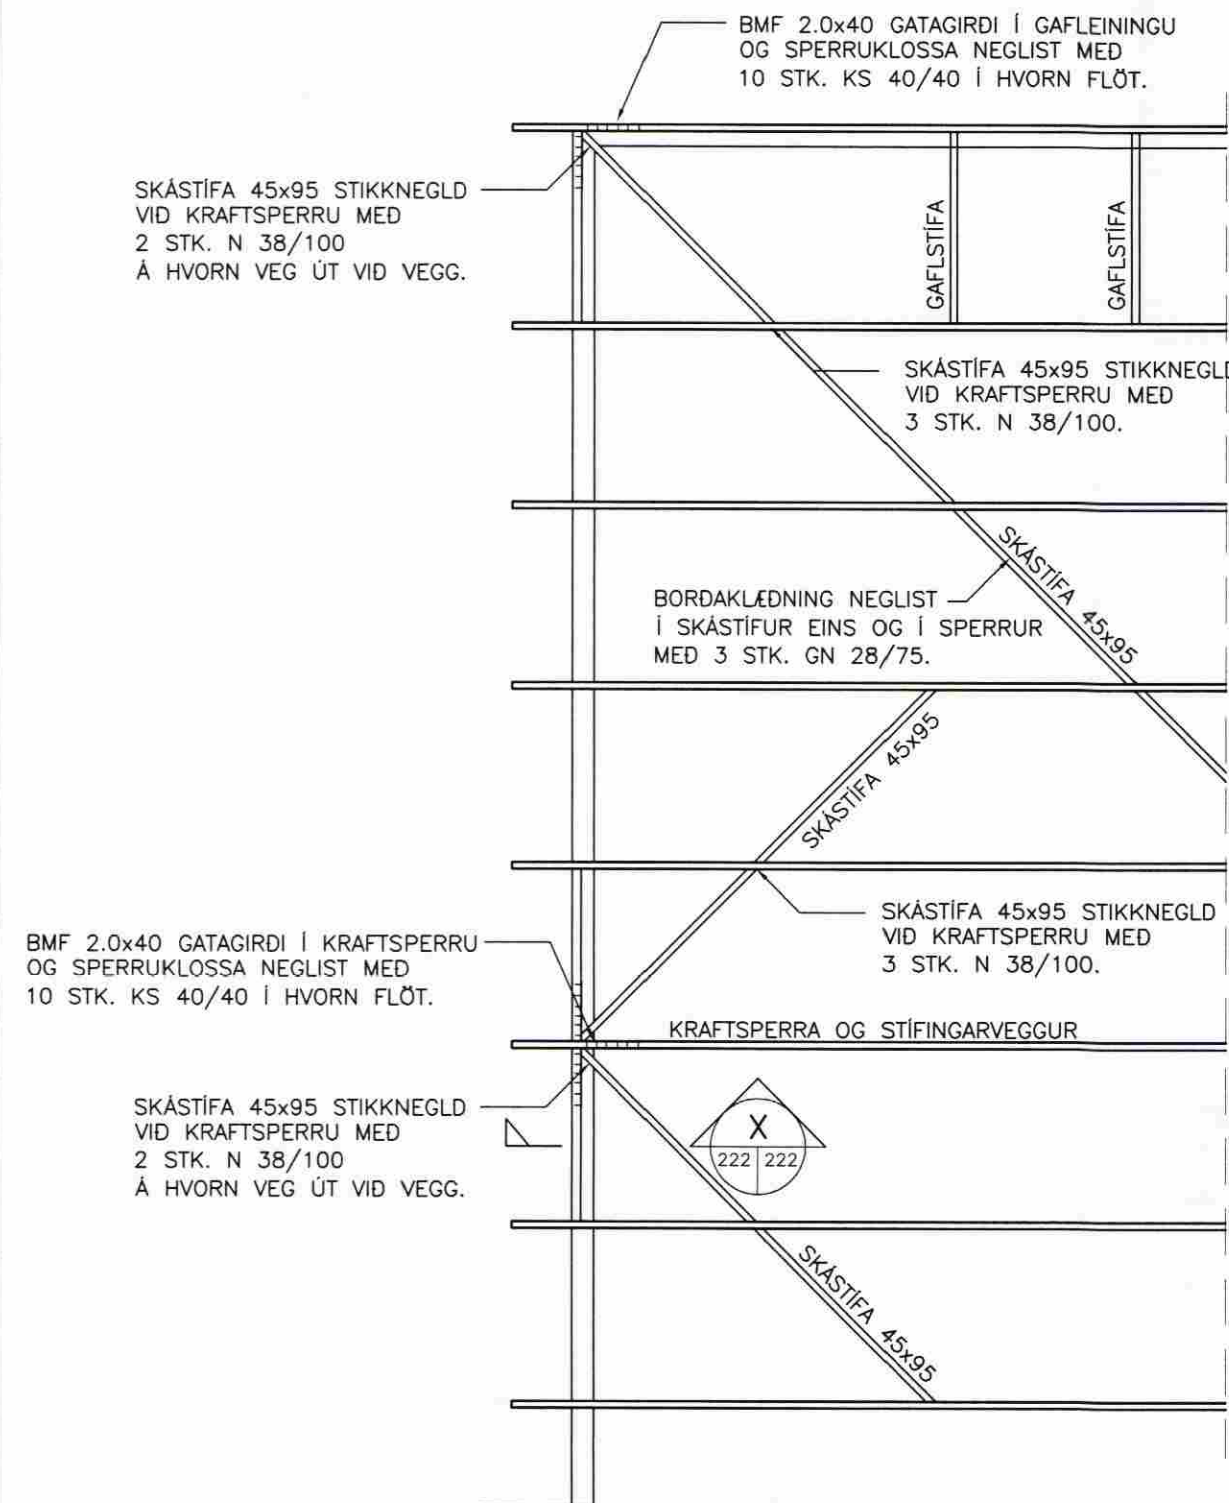

FRÁGANGUR Á SKÁSTÍFUM  
MKV.1:20

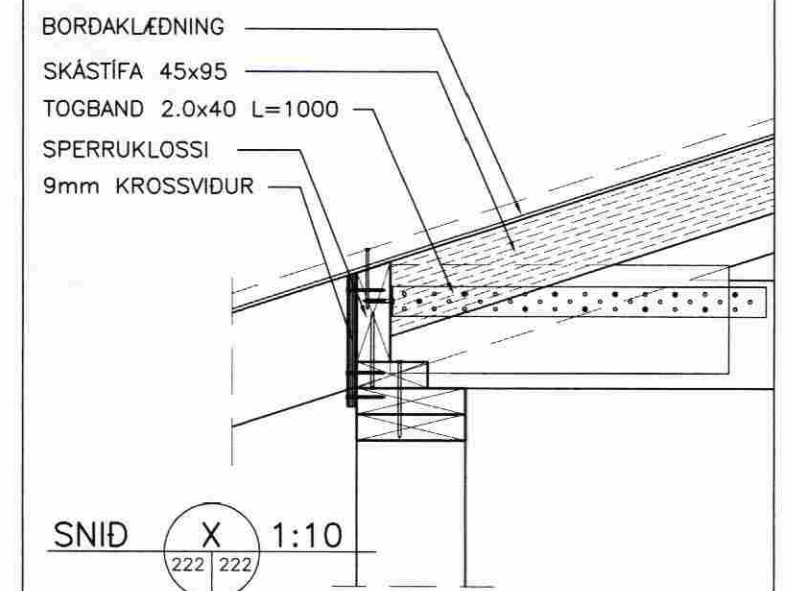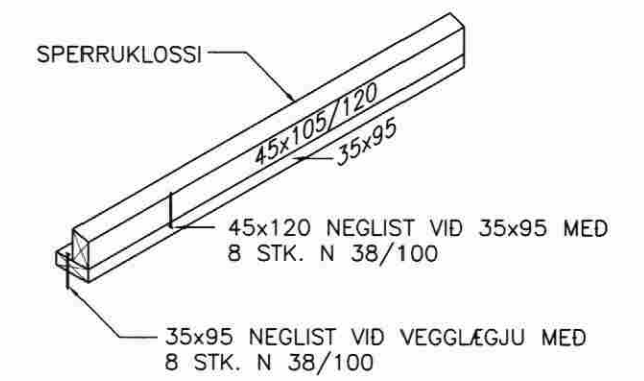

**SGHÚS**

VERKFRÆÐISTOFA ÁRBORGAR ehf  
AUSTURVEGI 69 800 SELFOSSI  
SÍMI 480 4900 FAX 480 4901  
www.verkarborg.is verkarborg@verkarborg.is

AUSTURVEGI 69 800 SELFOSSI  
SÍMI 482 3850 FAX 482 3851  
NETFANG sghus@sghus.is  
VEFFANG www.sghus.is

<b>BERGMÁL, SÓLHEIMAR</b>	
BURDARVIRKI: SKÁSTÍFUR	MKV: 1:50
GAFLSTÍFUR, SNÍÐ	MKV: 1:20/1:10
NEGLING BORDAKL. OG ÞAKJÁRNS	MKV: 1:20
HANNAÐ: T.ELLERT TÓMASSON	TEKNAÐ: BALDVIN ÁRNASON
VERKNÚMÉR: 6164	SKRÁARNAFN: 6164_sp.dwg
DAGSETNING:	SAMÞYKKT:
05.07.2007	222
201170-3979	