


MÓTTÉKIÐ


15. SEPT. 2008

Byggingafróðráðuneytið, Amassýslu og Flóahúsi


DAÐS:	NR:	BREYTINGAR:	SAÐM:

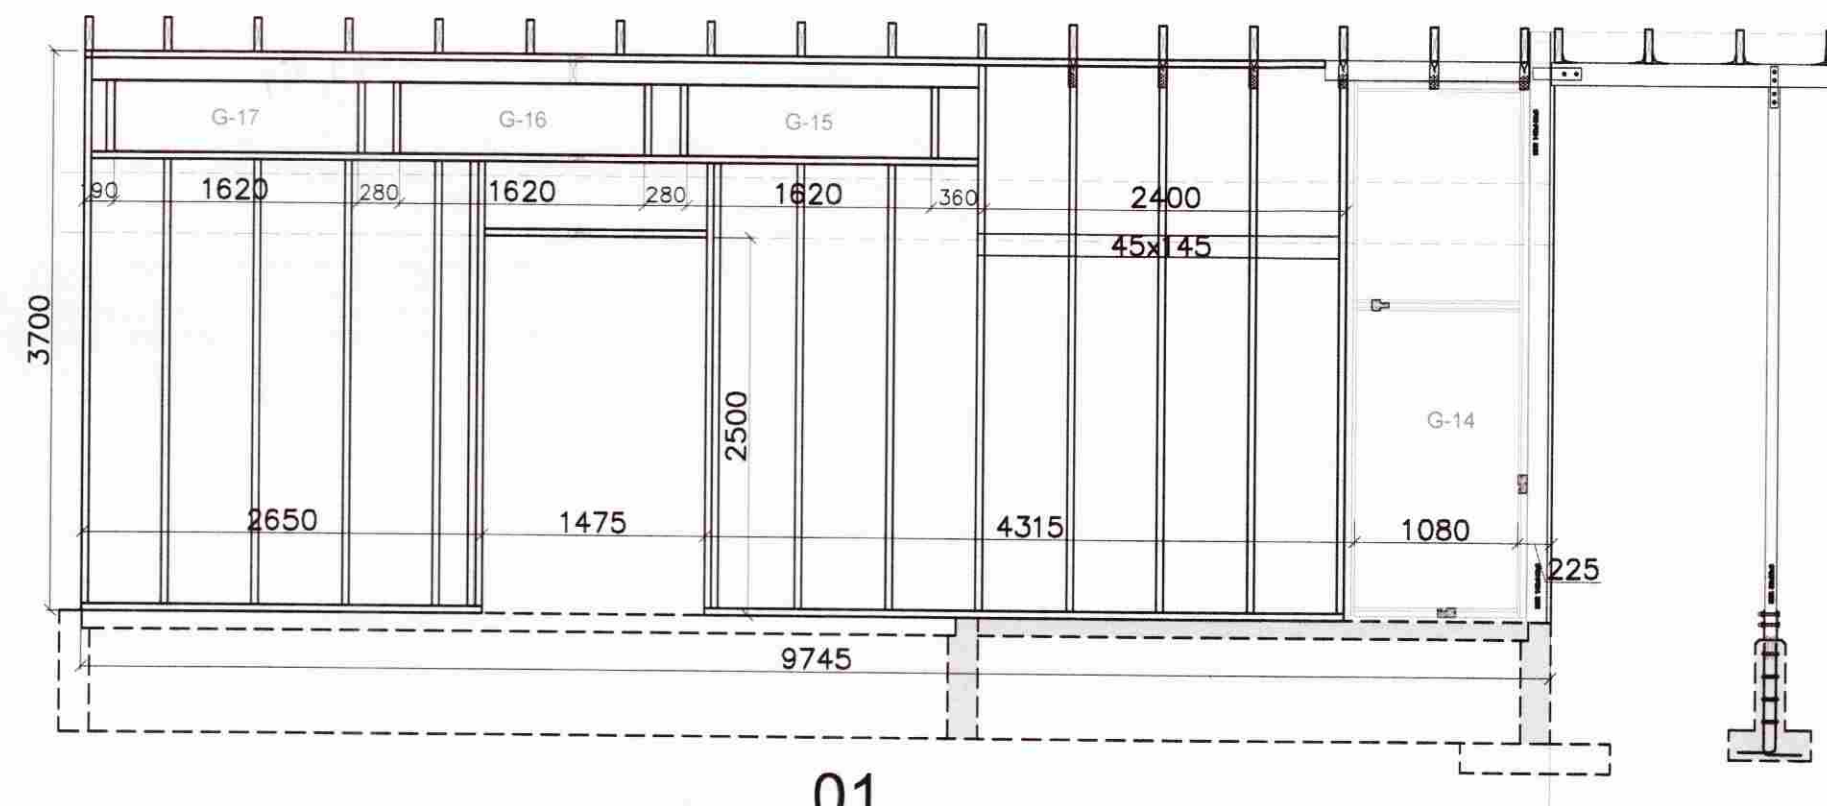


01

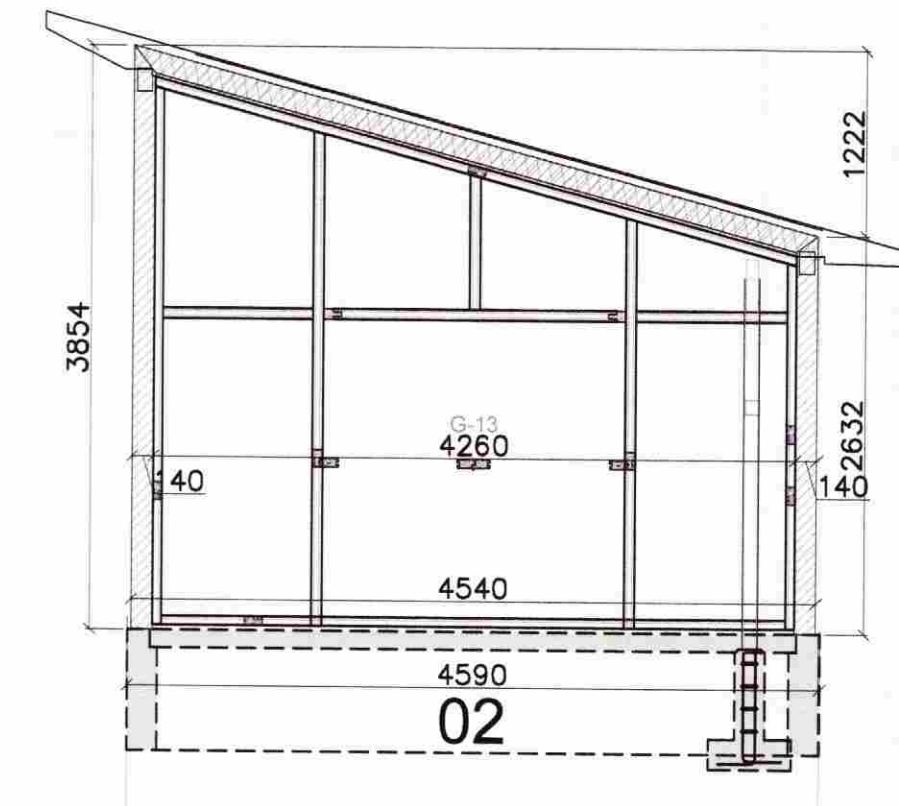

02

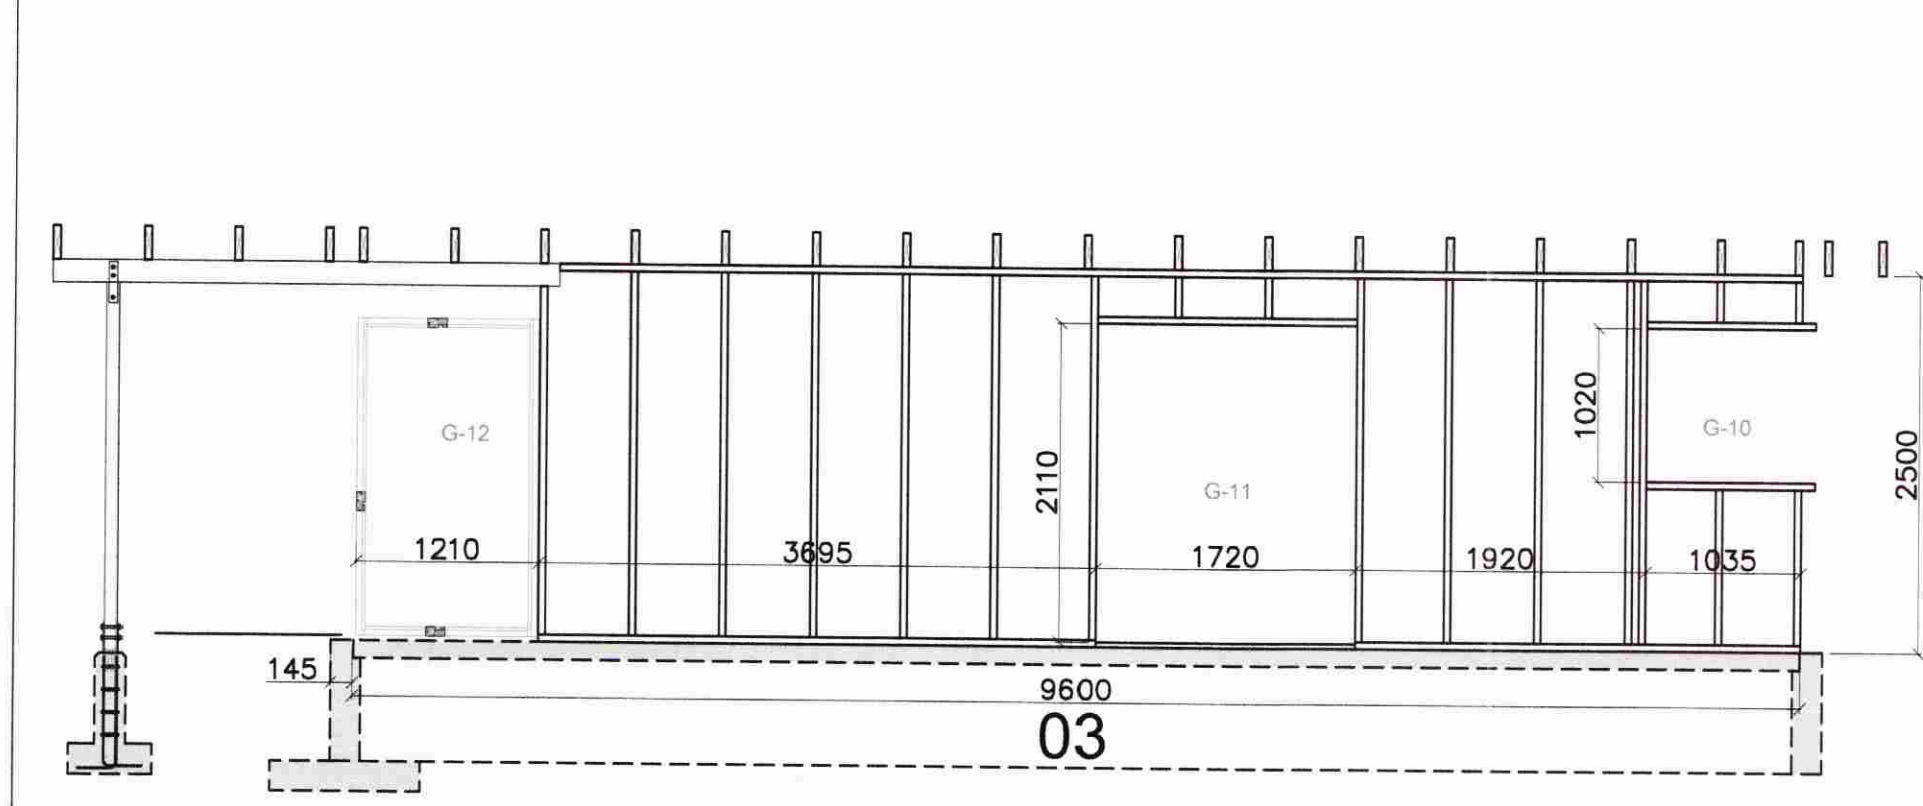


03

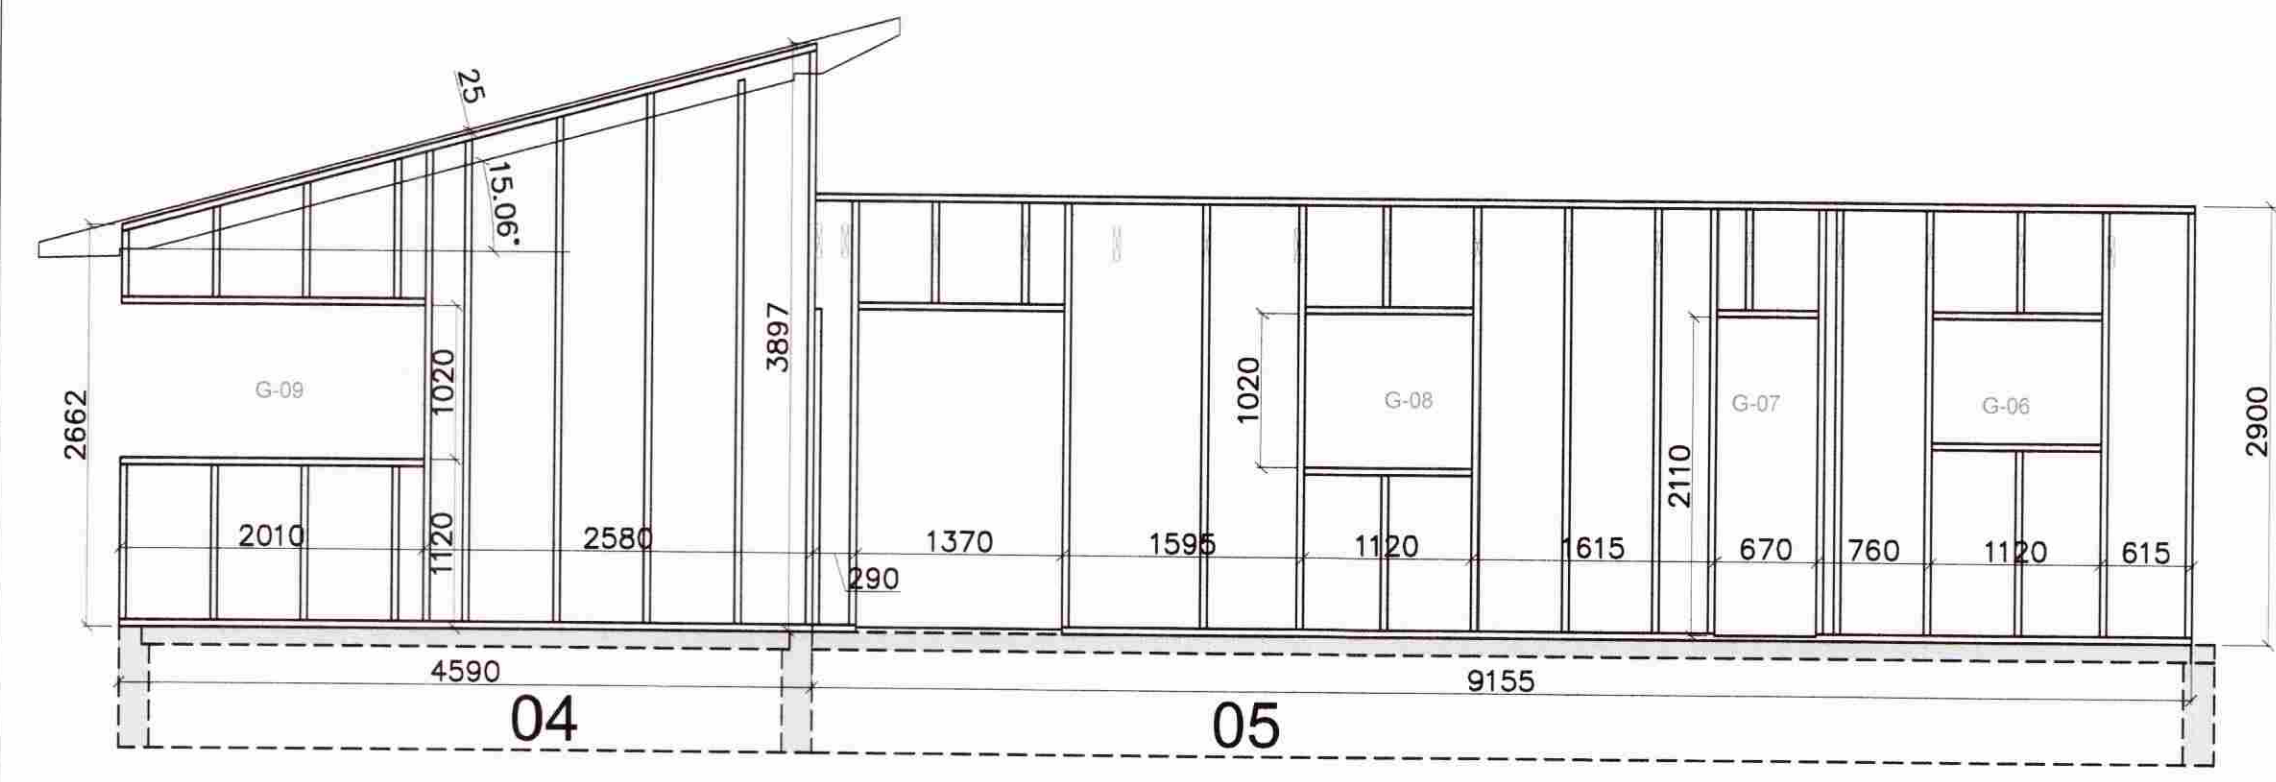


04


05

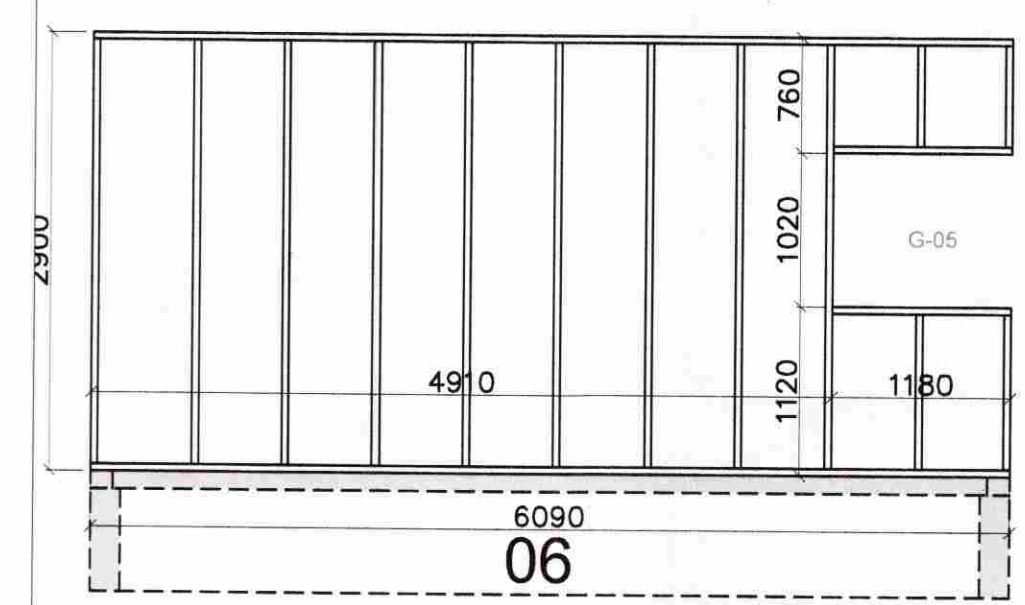


06

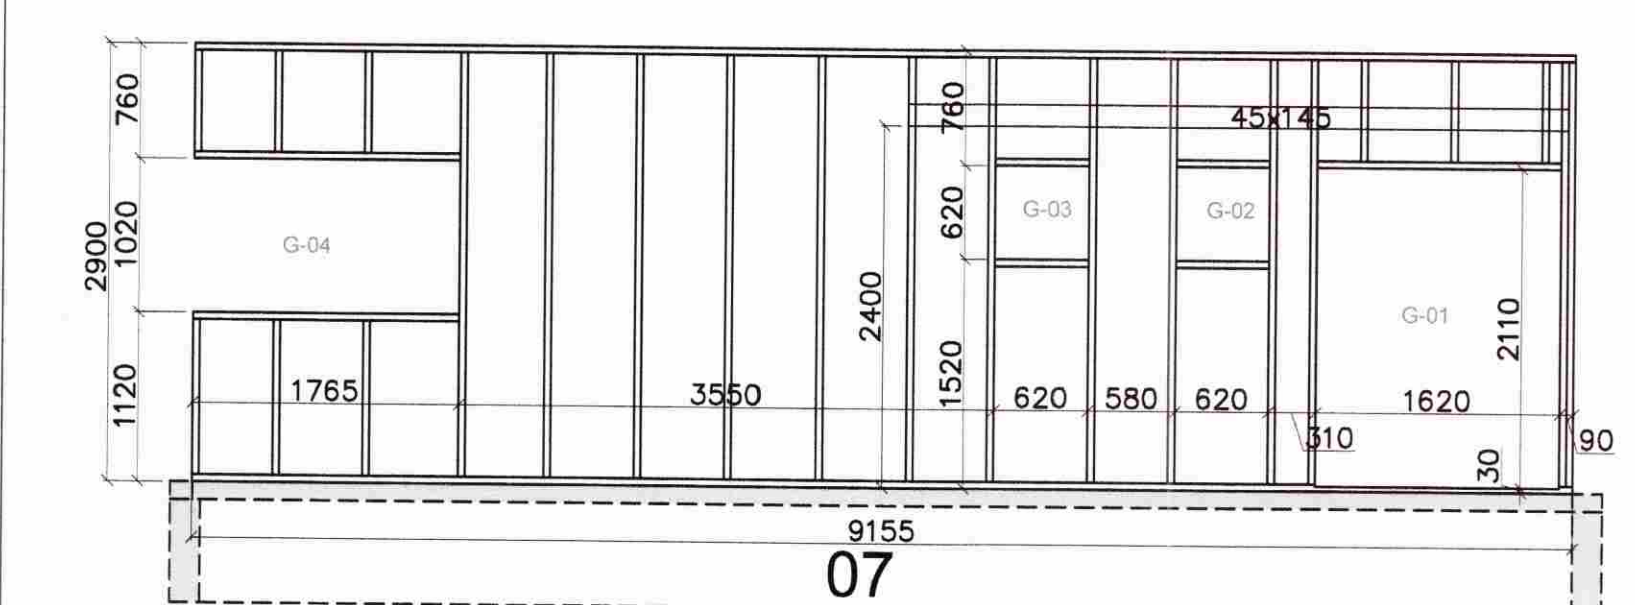


07

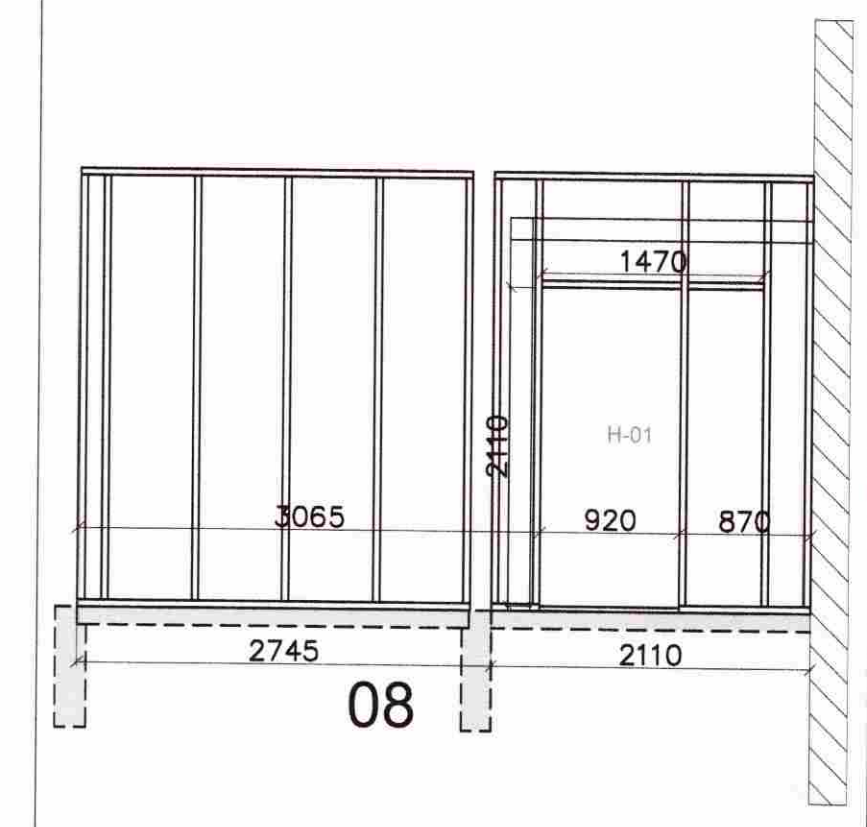



08

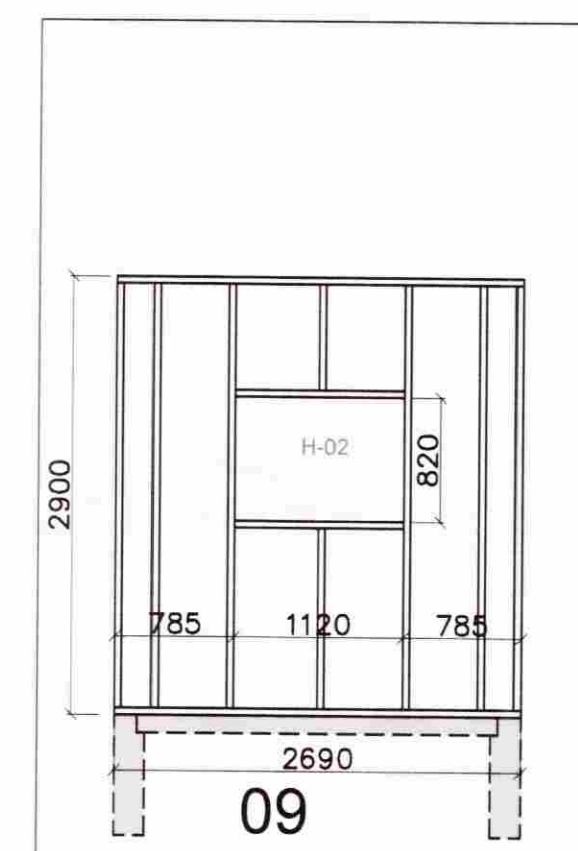

09

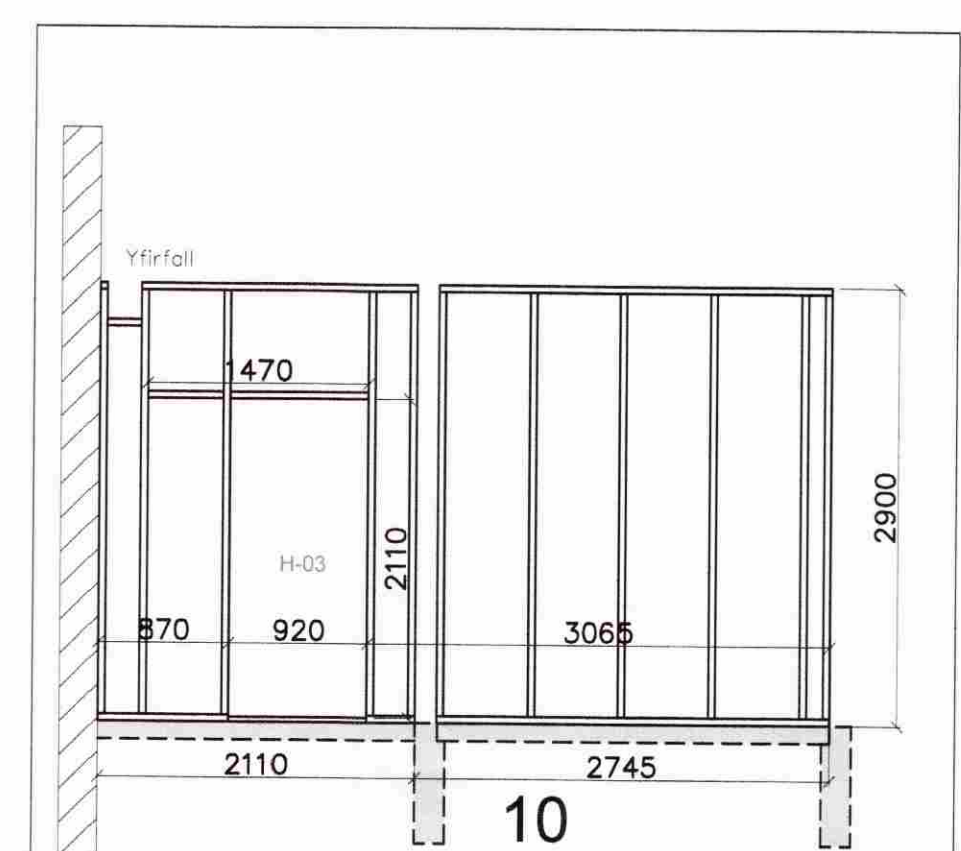

10

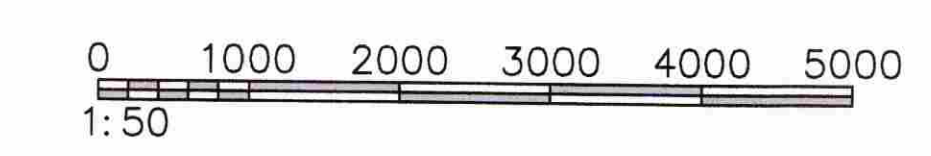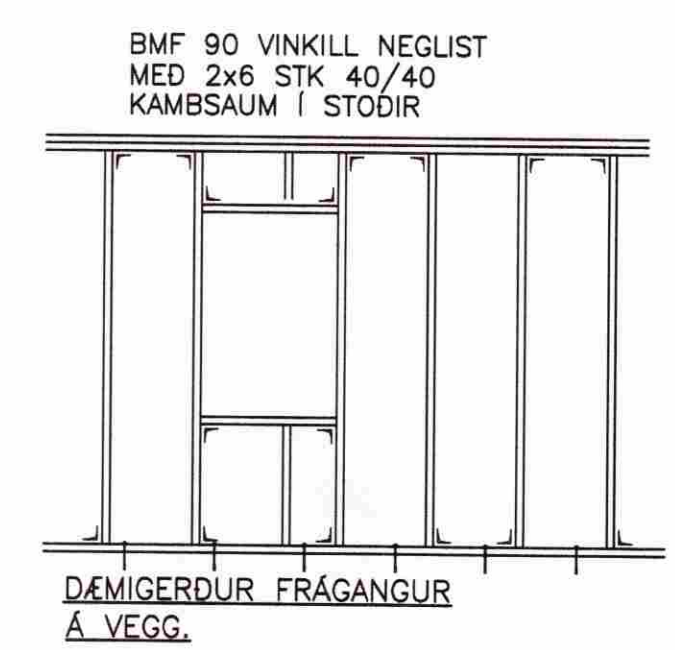

VERKFRÆÐIÞJÓNUSTAN EHF

PROJ. NÖMUR:	SKEFAN 13 - 108 REYKJAVÍK - SM: 517 9050 - NETTANG: jng@salva.is ghr@salva.is	PROJ. NÖMUR:	08.63	DAÐS:	11.09.2008
PROJ. NÖMUR:	Bjarkás 13 - Búrfell II Grímsnesi	PROJ. NÖMUR:	Timburhús	PROJ. NÖMUR:	211
PROJ. NÖMUR:	Burðarvirki Veggeiningar Ásýnd	PROJ. NÖMUR:	Svavar M. Sturjónsson 180867-3419	PROJ. NÖMUR:	Frumtölgáa
PROJ. NÖMUR:	SMS	PROJ. NÖMUR:	SMS	PROJ. NÖMUR:	1:50
PROJ. NÖMUR:		PROJ. NÖMUR:	JG	PROJ. NÖMUR:	215