



H SNEIÐING
 07 Mkv. 1/10

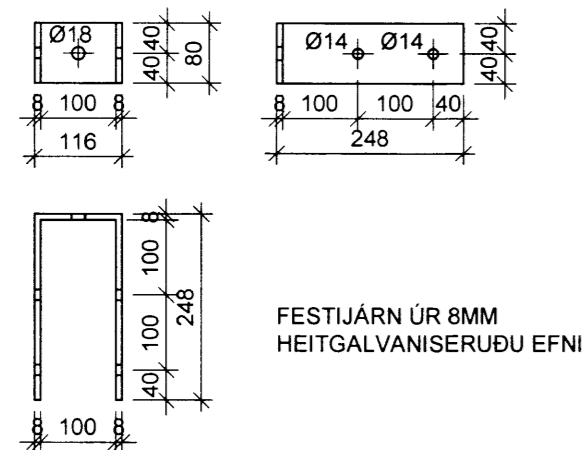

F1 FESTIJÁRN
 07 Mkv. 1/10 (3 STK.)

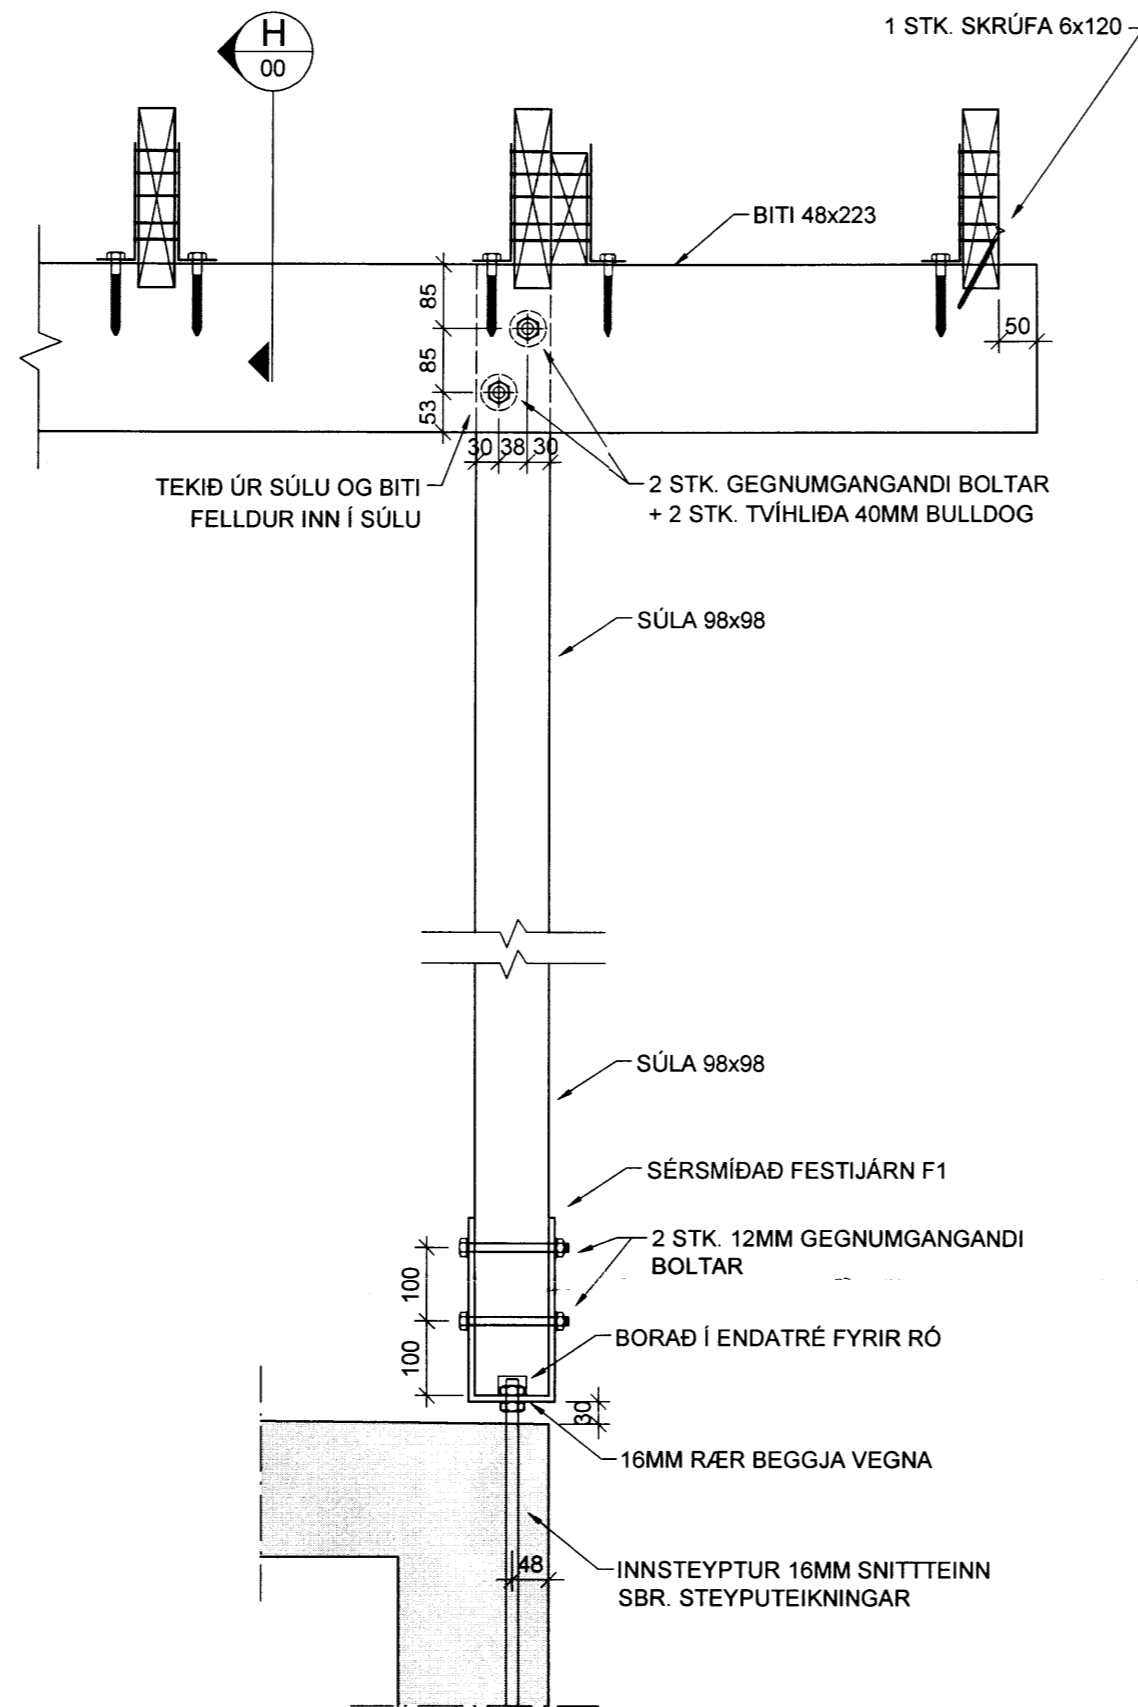

I SNEIÐING
 07 Mkv. 1/10

MÓTTEKID
 06 JULI 2010
Colli Pearson
 Byggingafulltími uppsv. Árnessýslu og Flóahf.

ALMENNAR SKÝRINGAR SJÁ BL. NR. B_05

BREYT.	DAGS.	TEXTI
BJARKARBRAUT 13 GRÍMSNESHREPPI SUMARHÚS		
ÞAK OG VEGGJAGRINDU - EFRI HÆÐ SNIÐ		
HANNAÐ: KMP	TEKNAÐ: KMP	YFIRF.: KMP
SAMPYKKT: <i>Perdurklaus</i>		DAGS.: 30.09.09
		KT.: 130257-2409
VERKFRÆÐISTOFA KÓPAVOGS EHF. Dalveg 18, 201 Kópavogi Sími: 534-8810 Fax: 534-8818 verkop@intemet.is/Gsm 821-4922		SKJAL: KVARDI 1:10
ADALUPPDRAETTIR: <i>Perdurklaus</i>		BLAD NR. B-07