
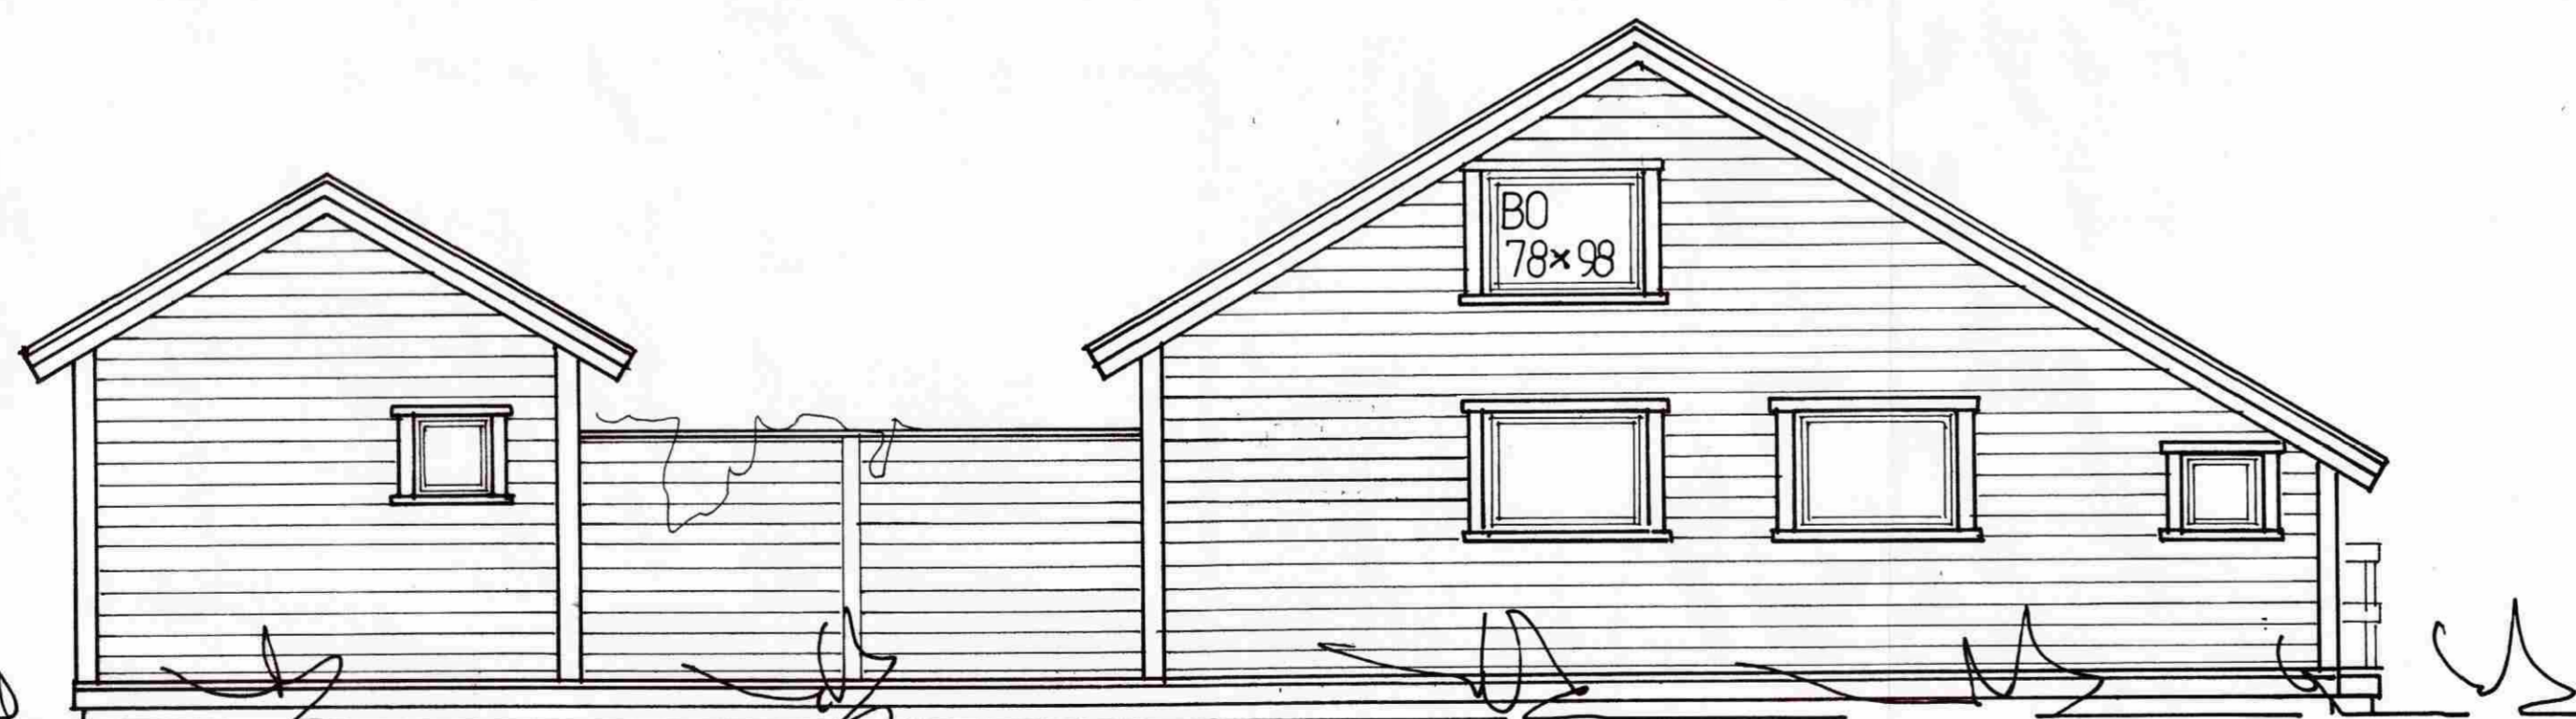


SAMPYKKT

19 NOV. 2008

Ally Kjalman
Byggingafultrúi uppsv./Armessýslu og Flóahfr.

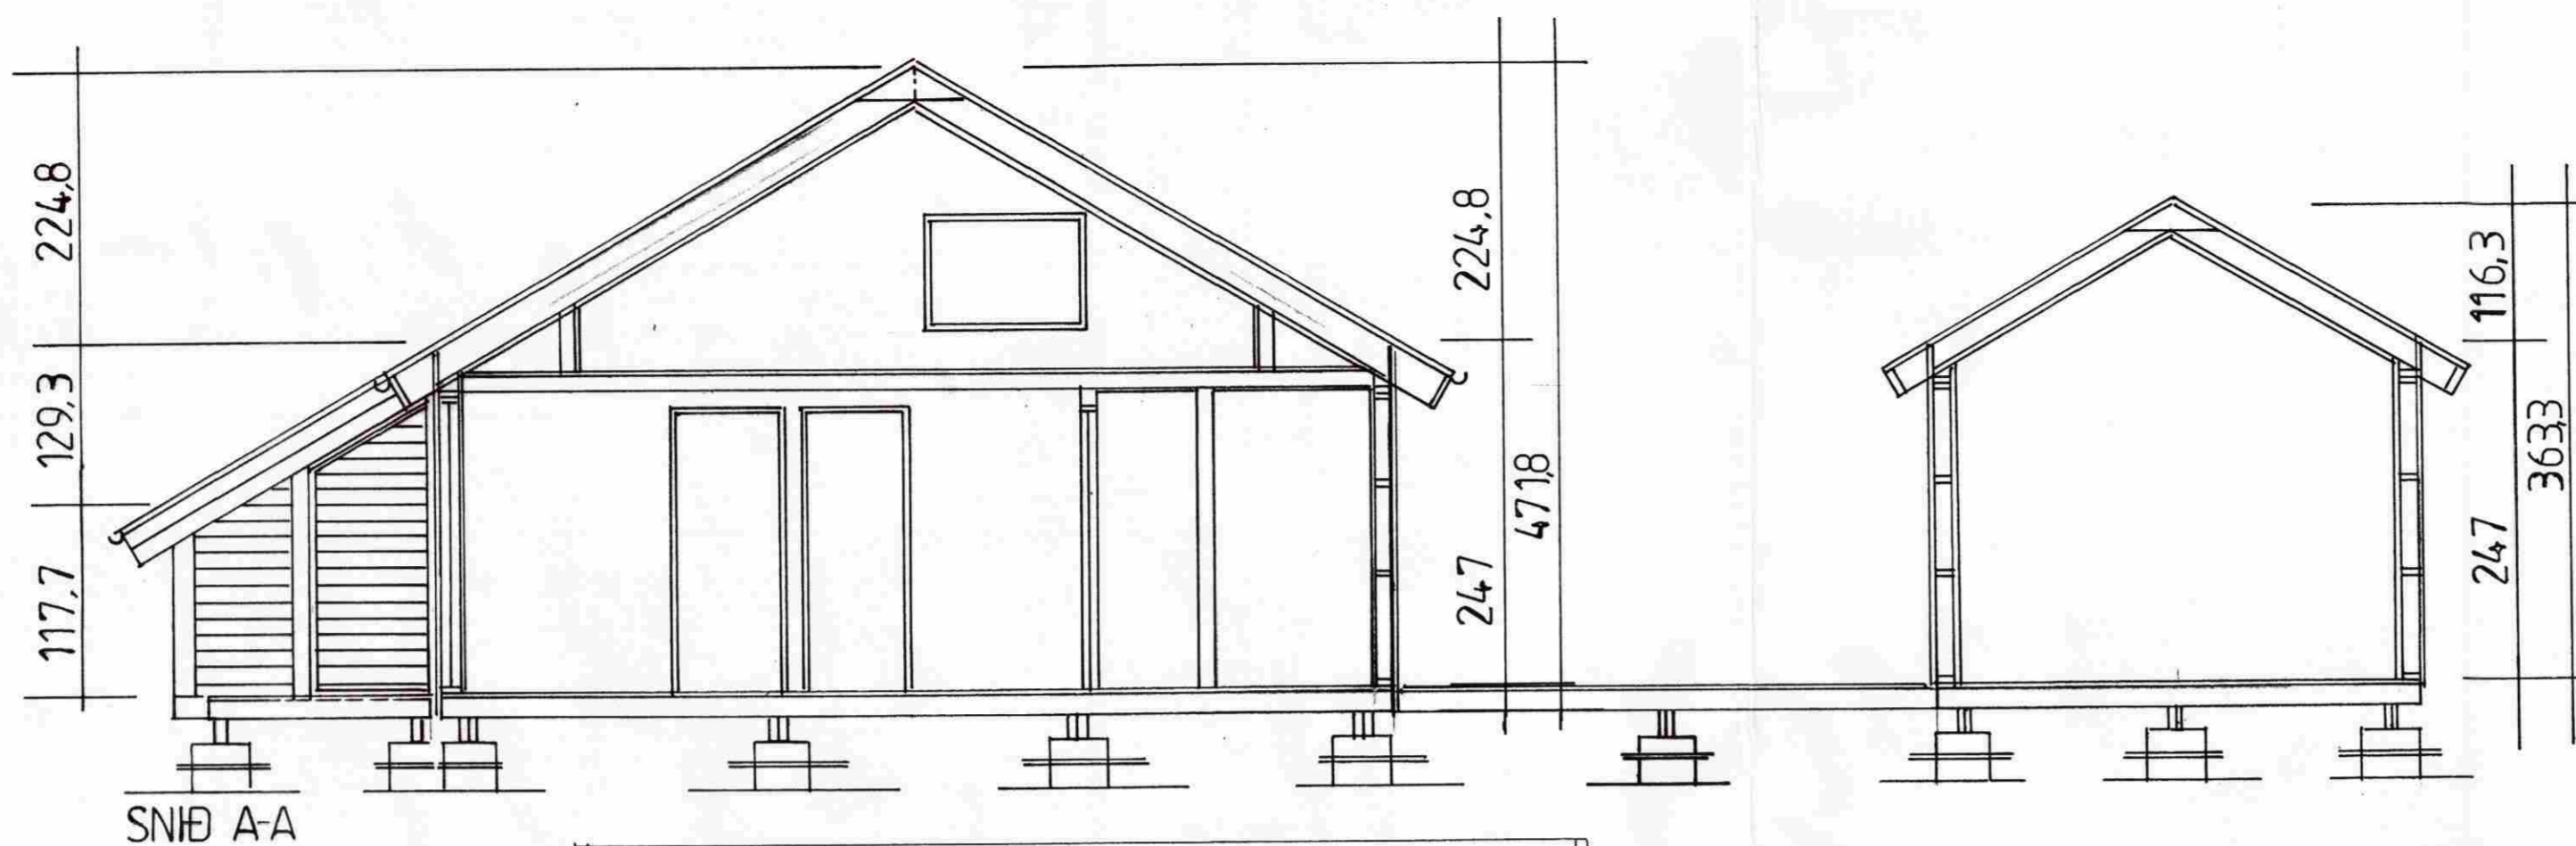

VIÐBYGGING OG GESTAHÚS VIÐ
FRÍSTUNDAHÚS Á LÓÐ NR. 32 Í LANDI
MINNI-BORGAR, GRÍMSNESHREPPI
ÚTLIT OG SNÍÐ MKV. 1:50

11-08-08

Jóhannes Pétursson 010448-3959 S - 567-5107

Sigurður Sigurðsson 021146-2349 S - 566-6613
johp@isholf.is

ABS teiknistofa 566-6613, 567-5107. Nr. 3