



SNID B-B, MKV. 1:50

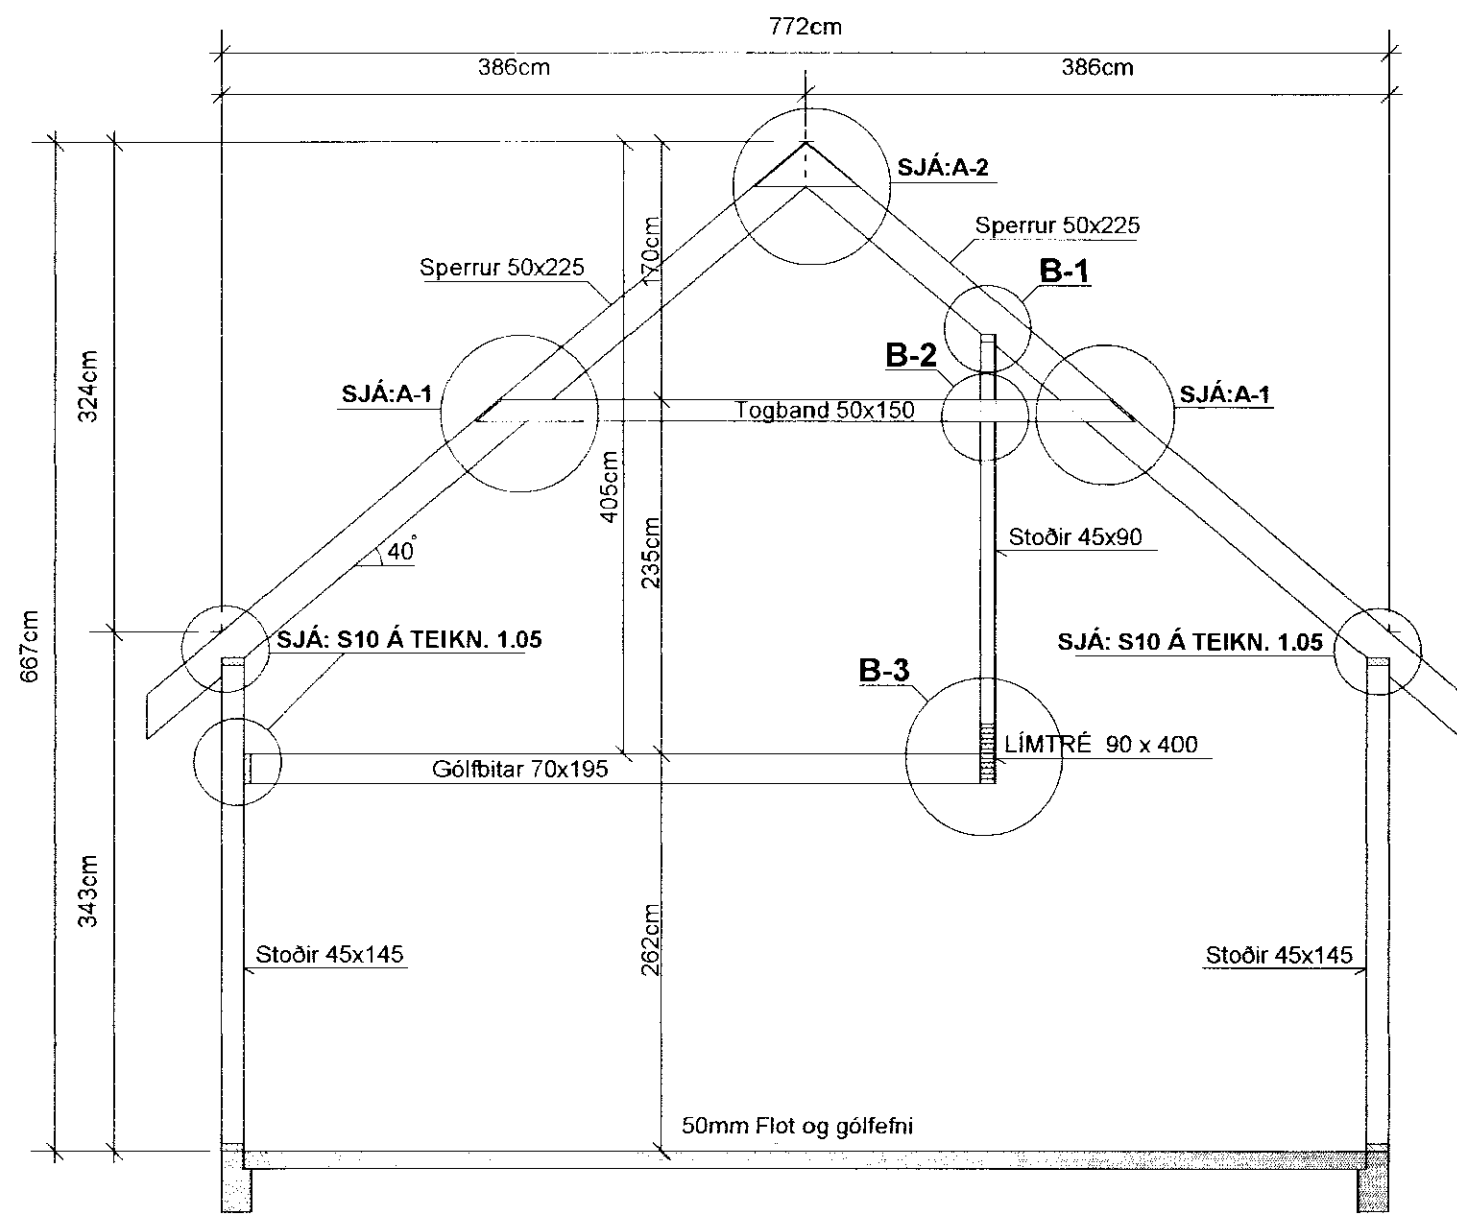


SNID C-C, MKV. 1:50

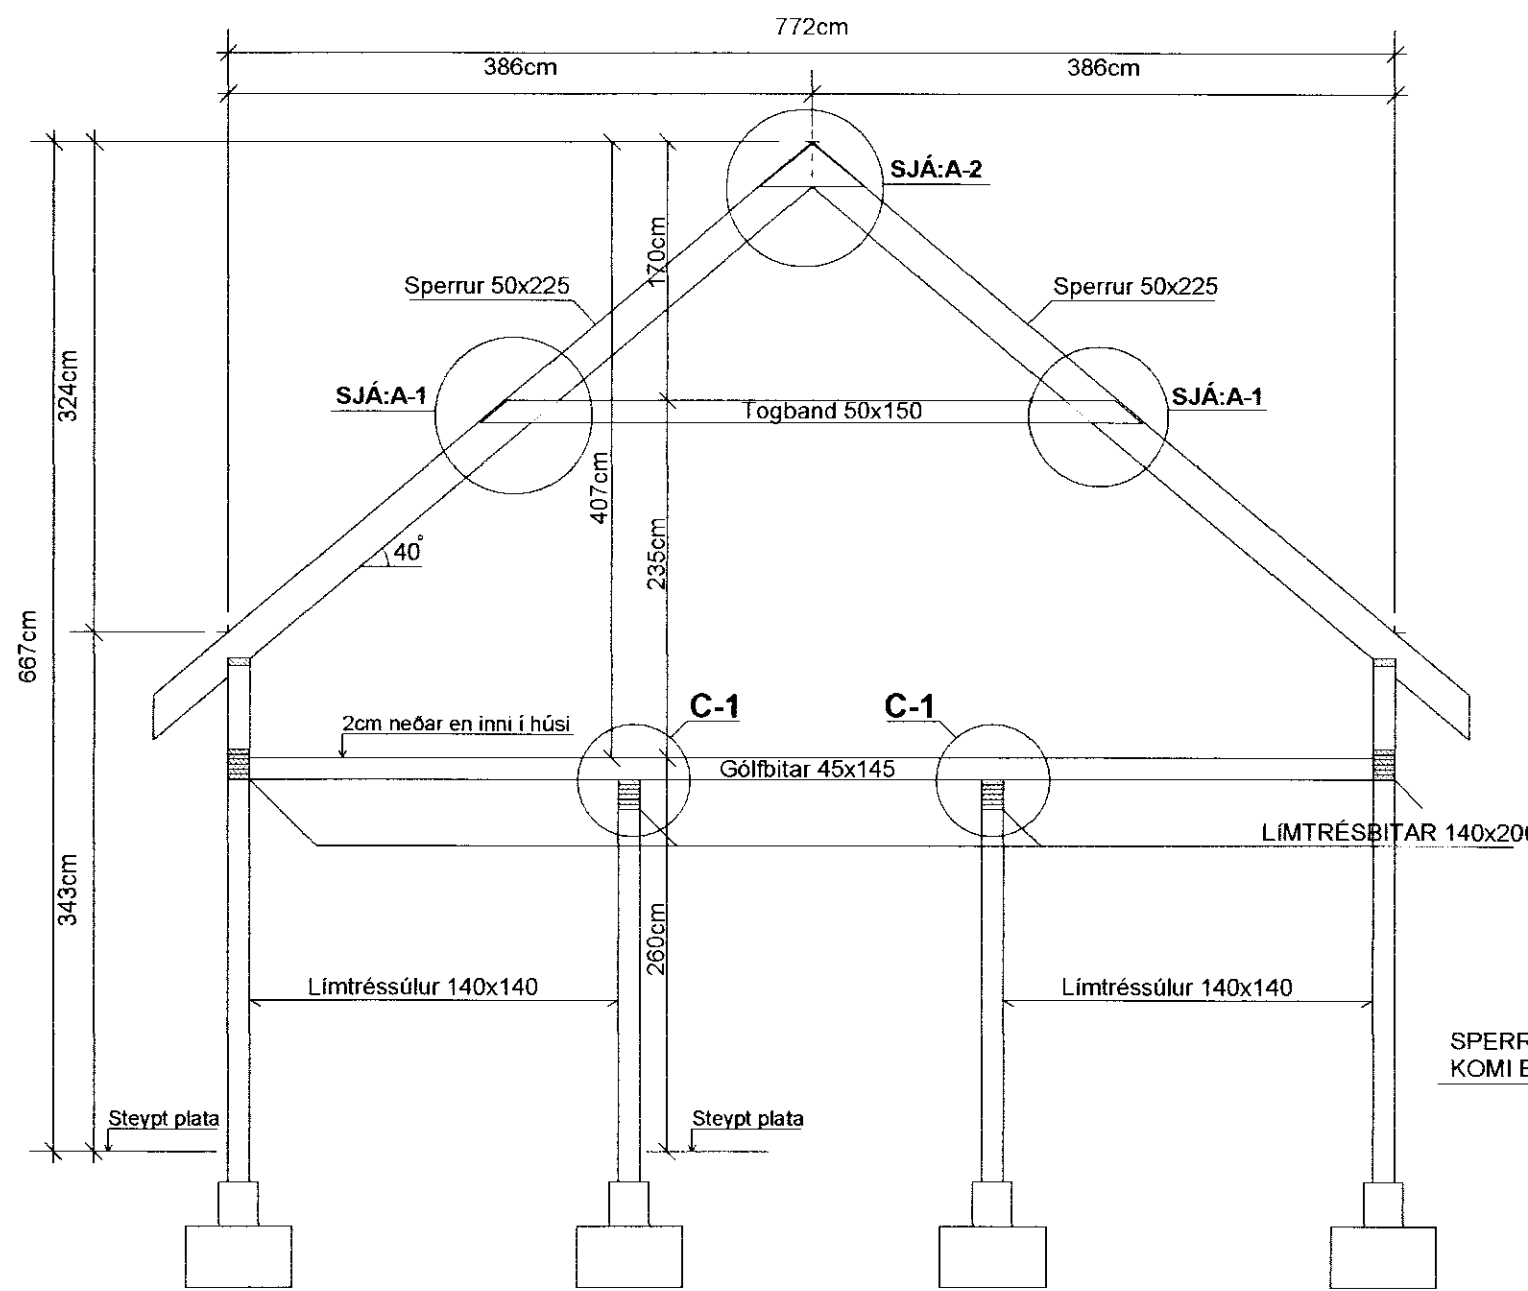


MÓTTÆKID
 6 JULI 2010
 Byggingarfulltrúgætt, Arnessyslu og Flóah.

SNID D-D MKV. 1:10


LASKAR ÚR 22 mm NÝJUM DOKABORÐUM
 KOMA BEGGJA MEGIN VIÐ SPERRUR
 HVER LASKI NEGLIST MED 2x6 STK 70 mm KAMBSAUM

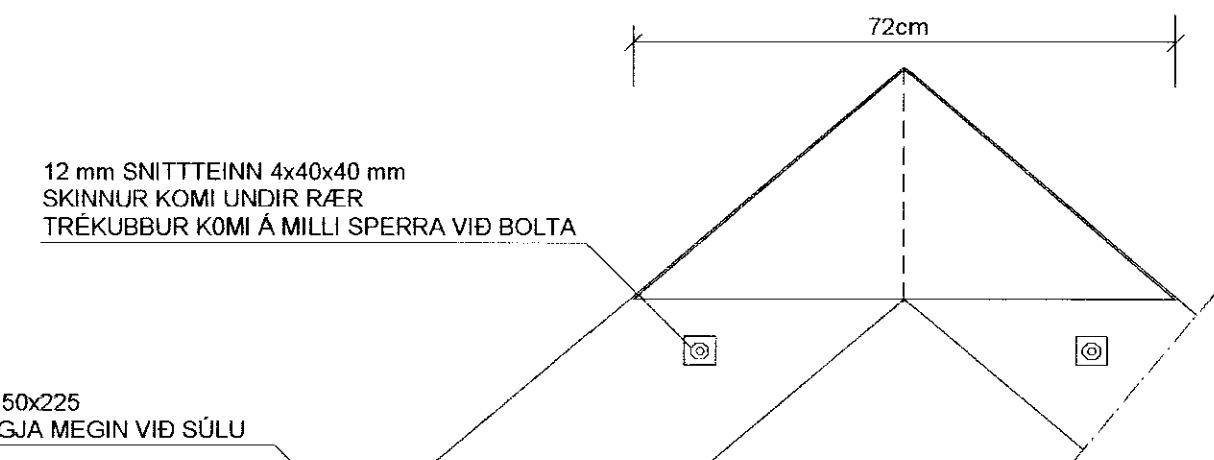


SNID B-1 MKV. 1:10

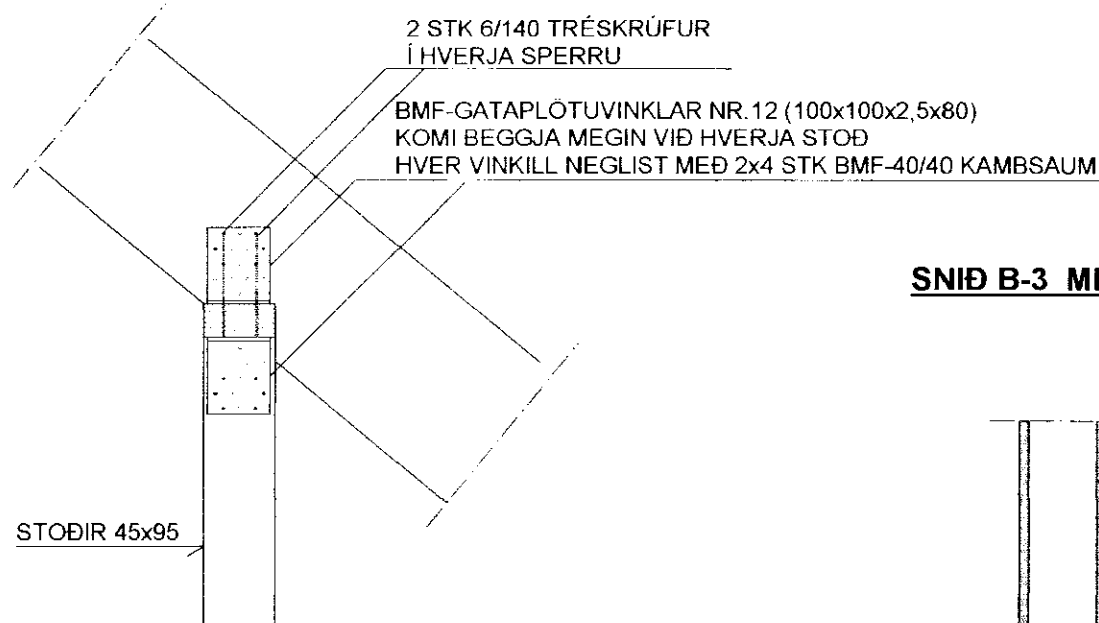


SNID B-3 MKV. 1:10

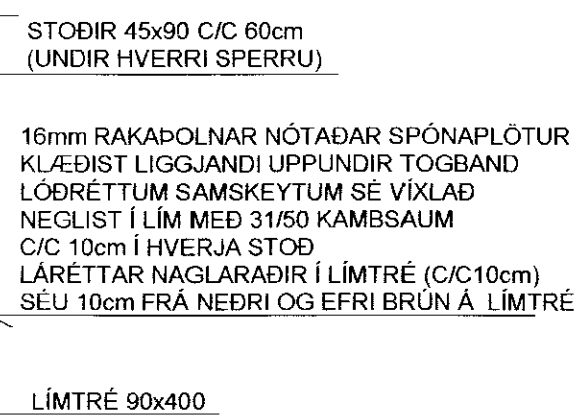


SNID B-2 MKV. 1:10

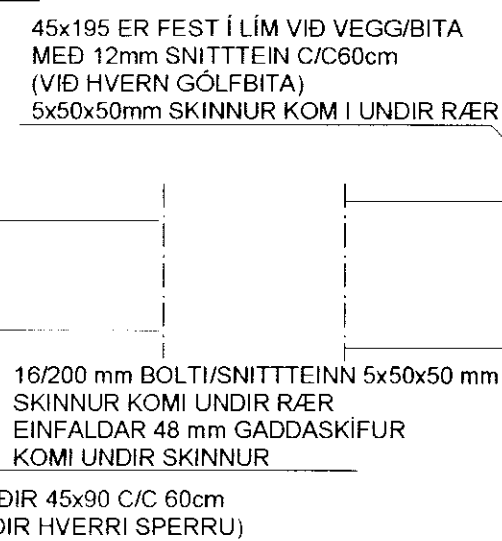

SNID C-1 MKV. 1:10

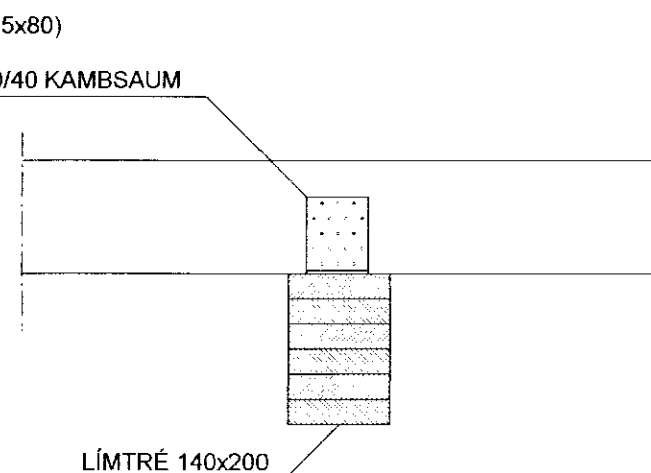

SNID C-2 MKV. 1:10

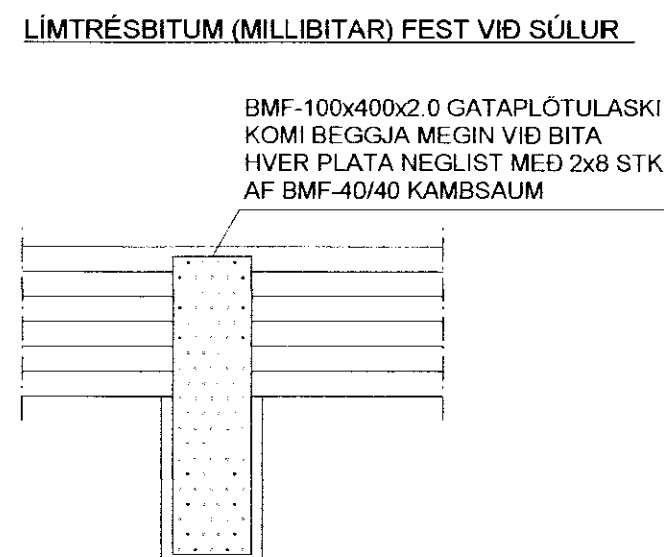

16 mm SNITTEINN 5x50x50 mm SKINNUR KOMI UNDIR RÆR EINFALDAR 48 mm GADDASKÍFUR KOMI UNDIR SKINNUR

SJÁ SKÝRINGAR Á TEIKNINGU NR. 1.02

TEIKN.NR. 1.08	Tæknivangur ehf. KT.450586-1889 Kirkjustétt 26, 113 Reykjavík Sími:564 22 44, Netf. taeknivangur@simnet.is
KVARÐI: 1.50, 1:10	
DAGS. JÚNÍ 2010	
HANNAÐ: MG	VERKEFNI: BJARKARBRAUT 4 - Í LANDI BJARKARBORGAR GRÍMSNESI ÁRNESSYSLU
TEIKNAD: MG	BURÐARVIRKI: ÞAK, GRUNNMYND, SNID B-B, C-C OG D-D
YFIRFARID:	Magnús Guðsson KT.201251-4199 Undirskrift Aðalhönnuðar