




GRIND ③ 1:50

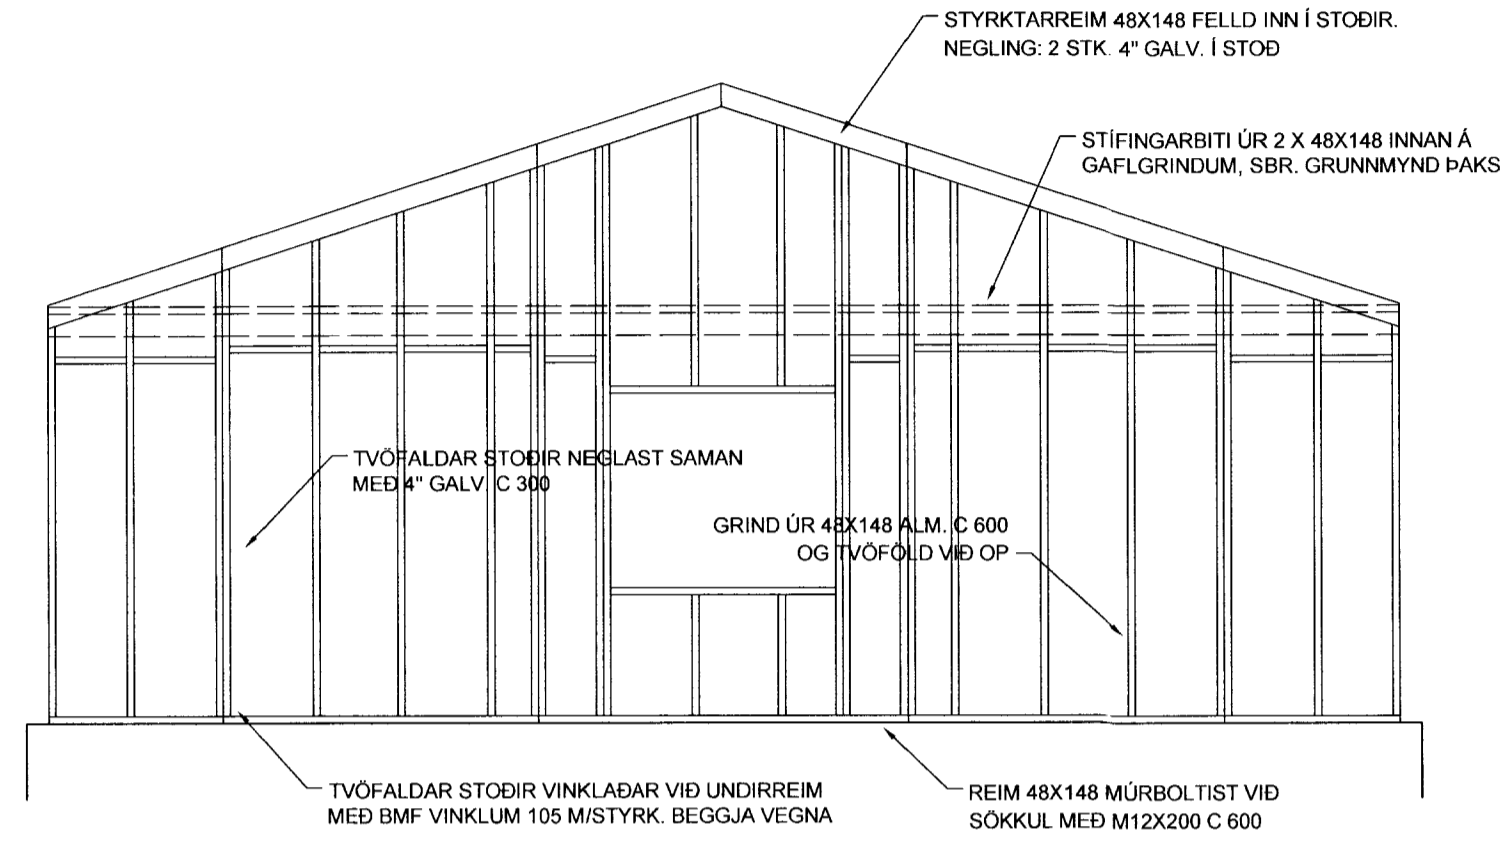

GRIND ④ 1:50

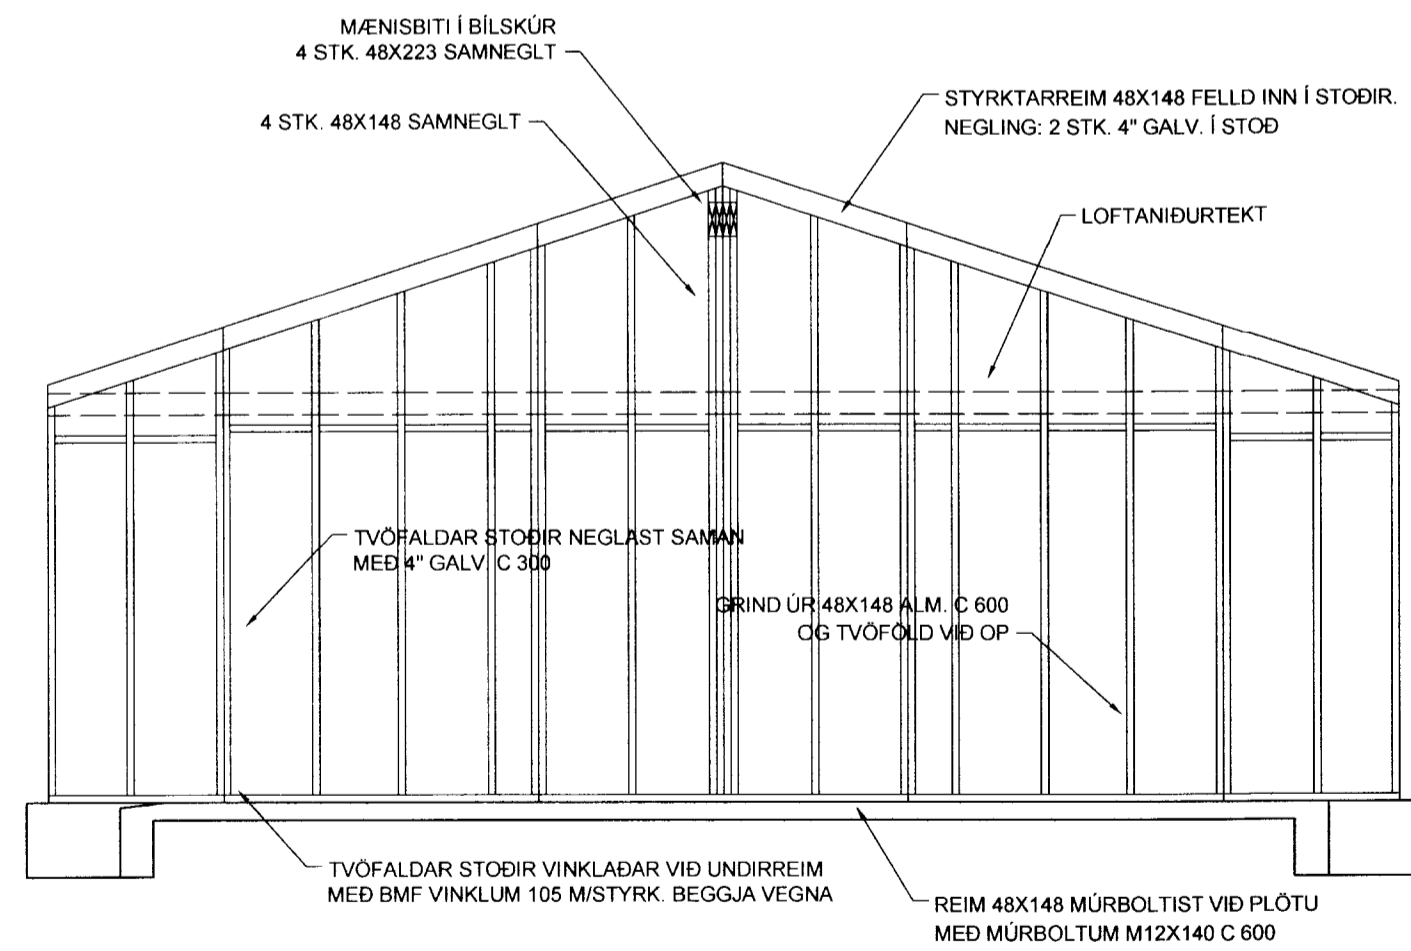

GRIND ⑤ 1:50

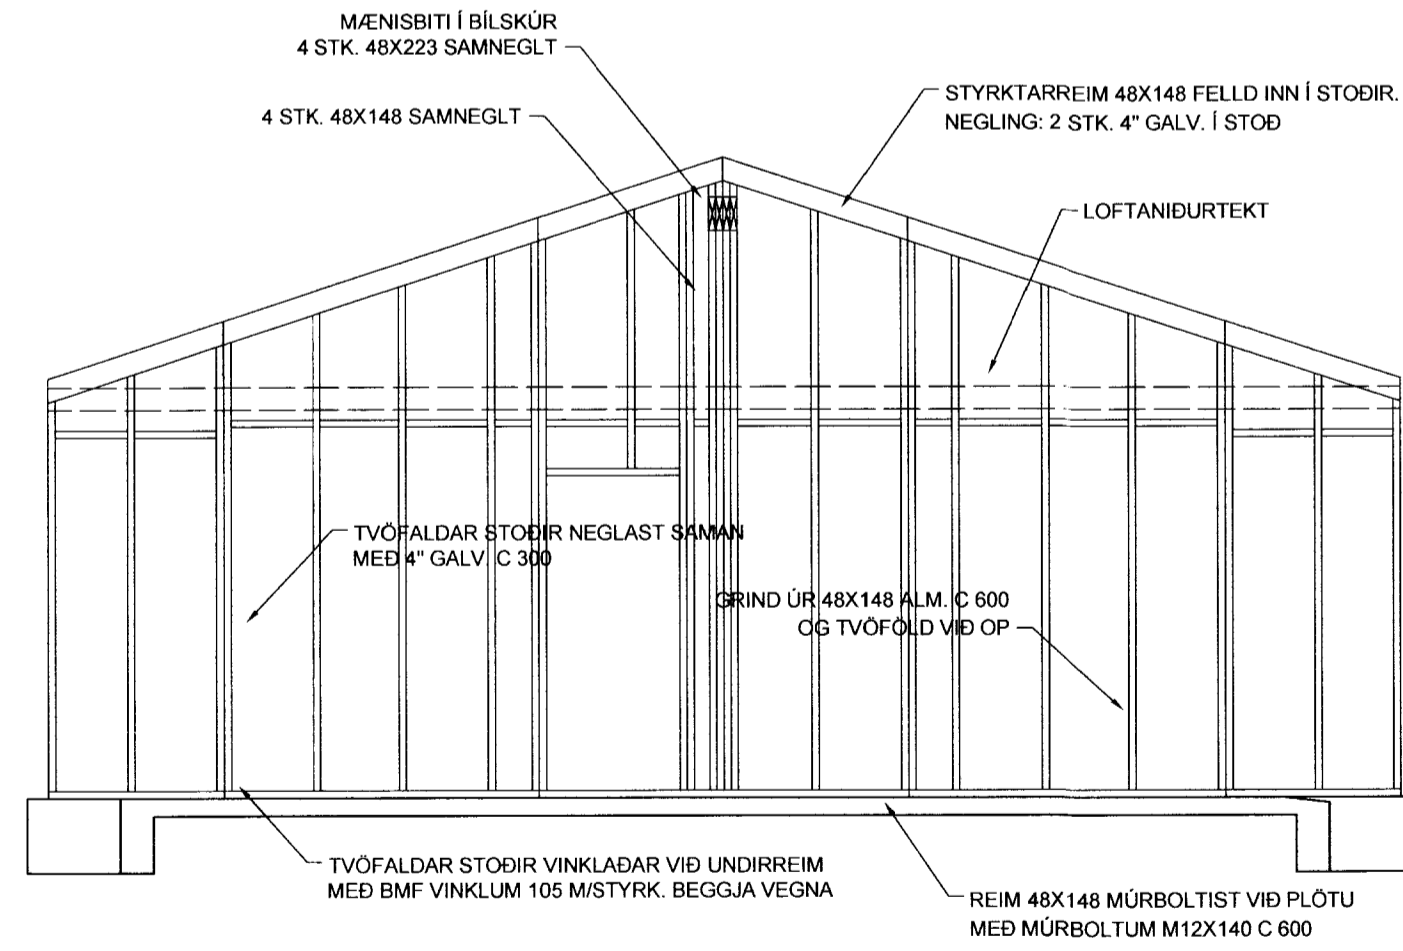

GRIND ⑥ 1:50

BREYT. | DAGS. | TEXTI

J. P. Jacobsen 040344-3309

TEIKNISTOFA A.V.J.

Hölmastíð 4, 101 Reykjavík
Símar: 554-0673 og 896-3230

Aðalsteinn V. Júlíusson
Byggingatæknifreðingur M.T.F.Í
Stuðlasei 18, 109 Reykjavík
Kt: 040344-3309

Verkheiti: Borgarbraut 40-42, Borg í Grímsnesi

Heiti: Burðargrindur - gallar, planmynd

Verk. nr. 04403

Teikning nr. 1605

| | | | | |
|-------------|--------------|----------------|----------------|--------------|
| Hannað: KMP | Teiknað: BMS | Yfirfarið: AVJ | Dags: 22.09.06 | Kvarði: 1:50 |
| BREYTT | | | | |