


Bildsfell
ibúðarhús
Snif B-B 1:20

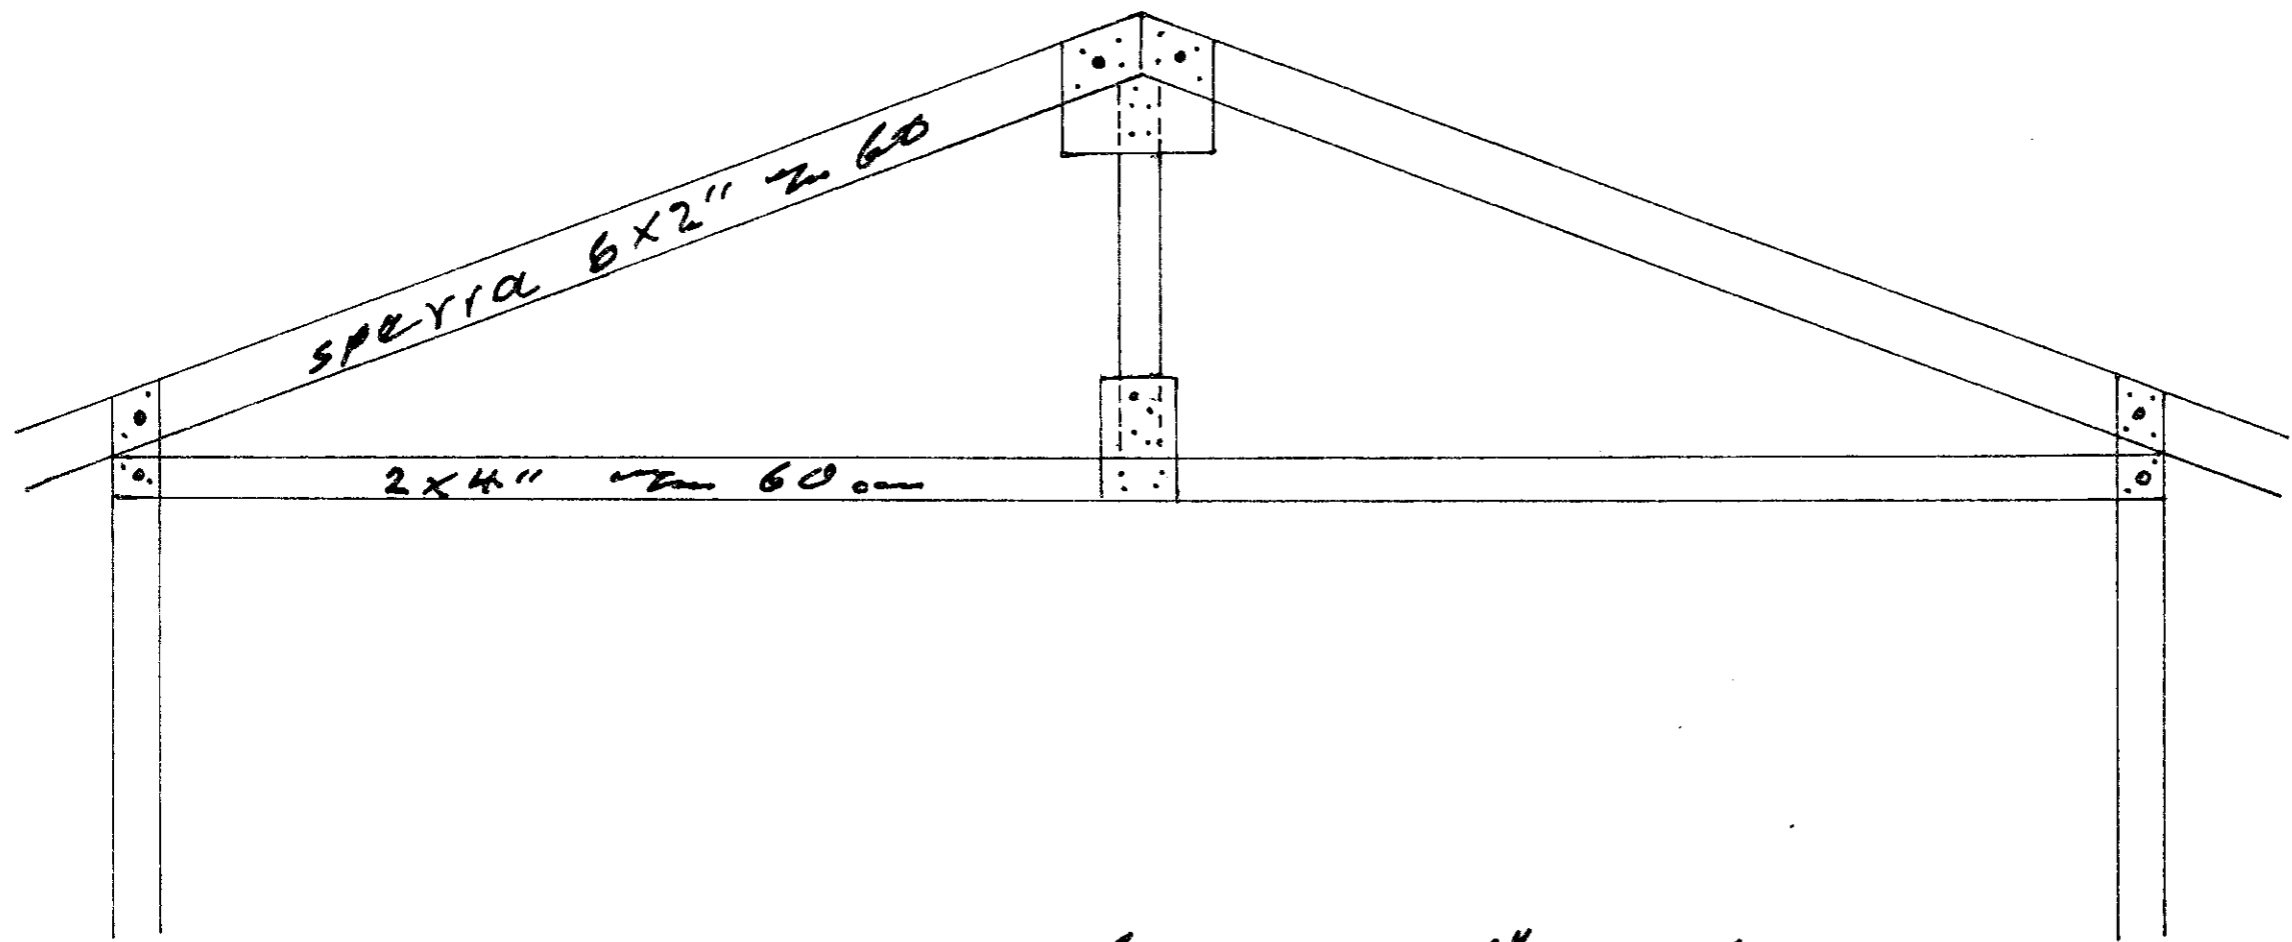

Sperrur 2x6" 7m 60cm
 Bilar 2x4" 7m 60cm
 Boltar 2 14mm galv.
 Saumur 4"

05.01.1983
 Markheim