




Viðbygging

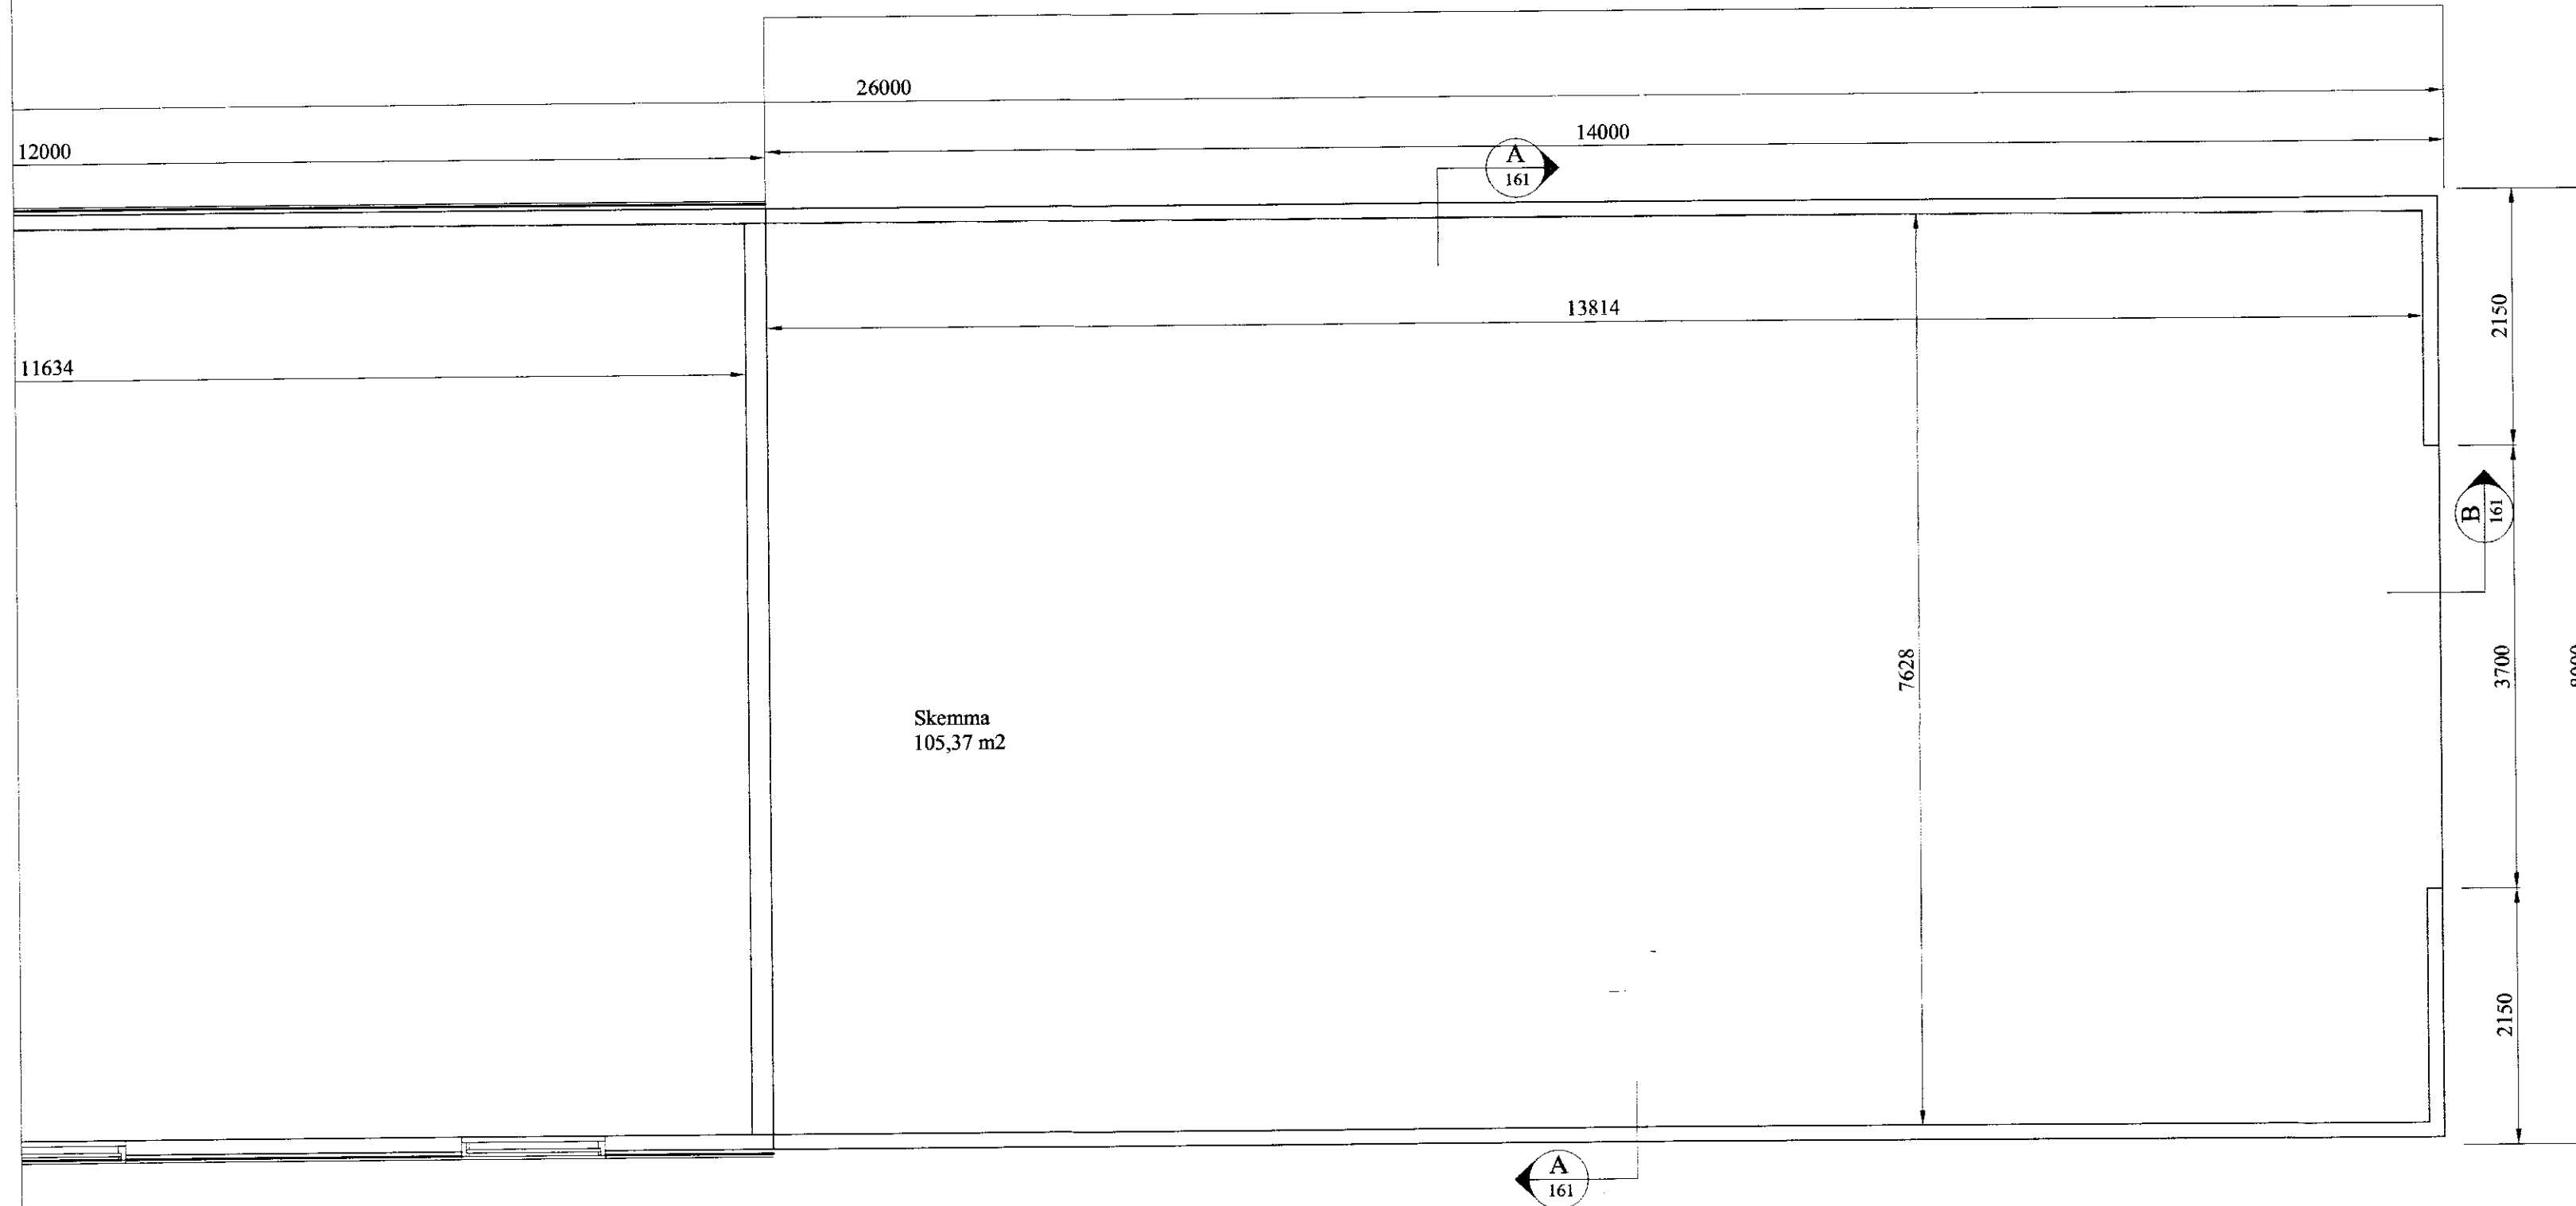

Snið 1:20

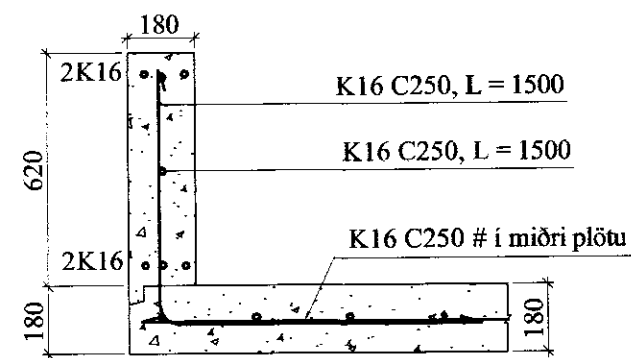

A Snið
161 1:20

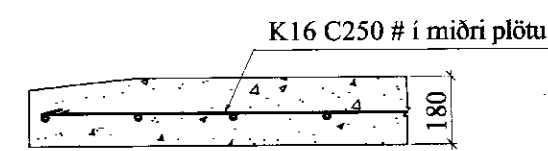

B Snið
161 1:20

Br. nr.	Dags.	Af.	Breyting
A			
B			
C			
D			
E			

Bíldsfell
Grímsnes og Grafningshreppi

Teikn nr:
161

Burðarvirki
Grunnmynd sökkla og snið

Frumstærð:
A2

Dags: 8. des. 2003 Mkv: 1/50 : 20 Hann: GBS
Samþ: *[Signature]* 020162-3099 V.nr: 03 101 Teikn: GHJ

VGS
VERKFRÆÐISTOFA
GUÐJÓNS P. SIGFÚSSONAR EHF.
AUSTURVEGI 42, 2.HÆÐ,
800 SELFOSS
S: 482 2805, F: 482 3818
NETFANG: VGS@VGS.IS