





Hinnar Þingará

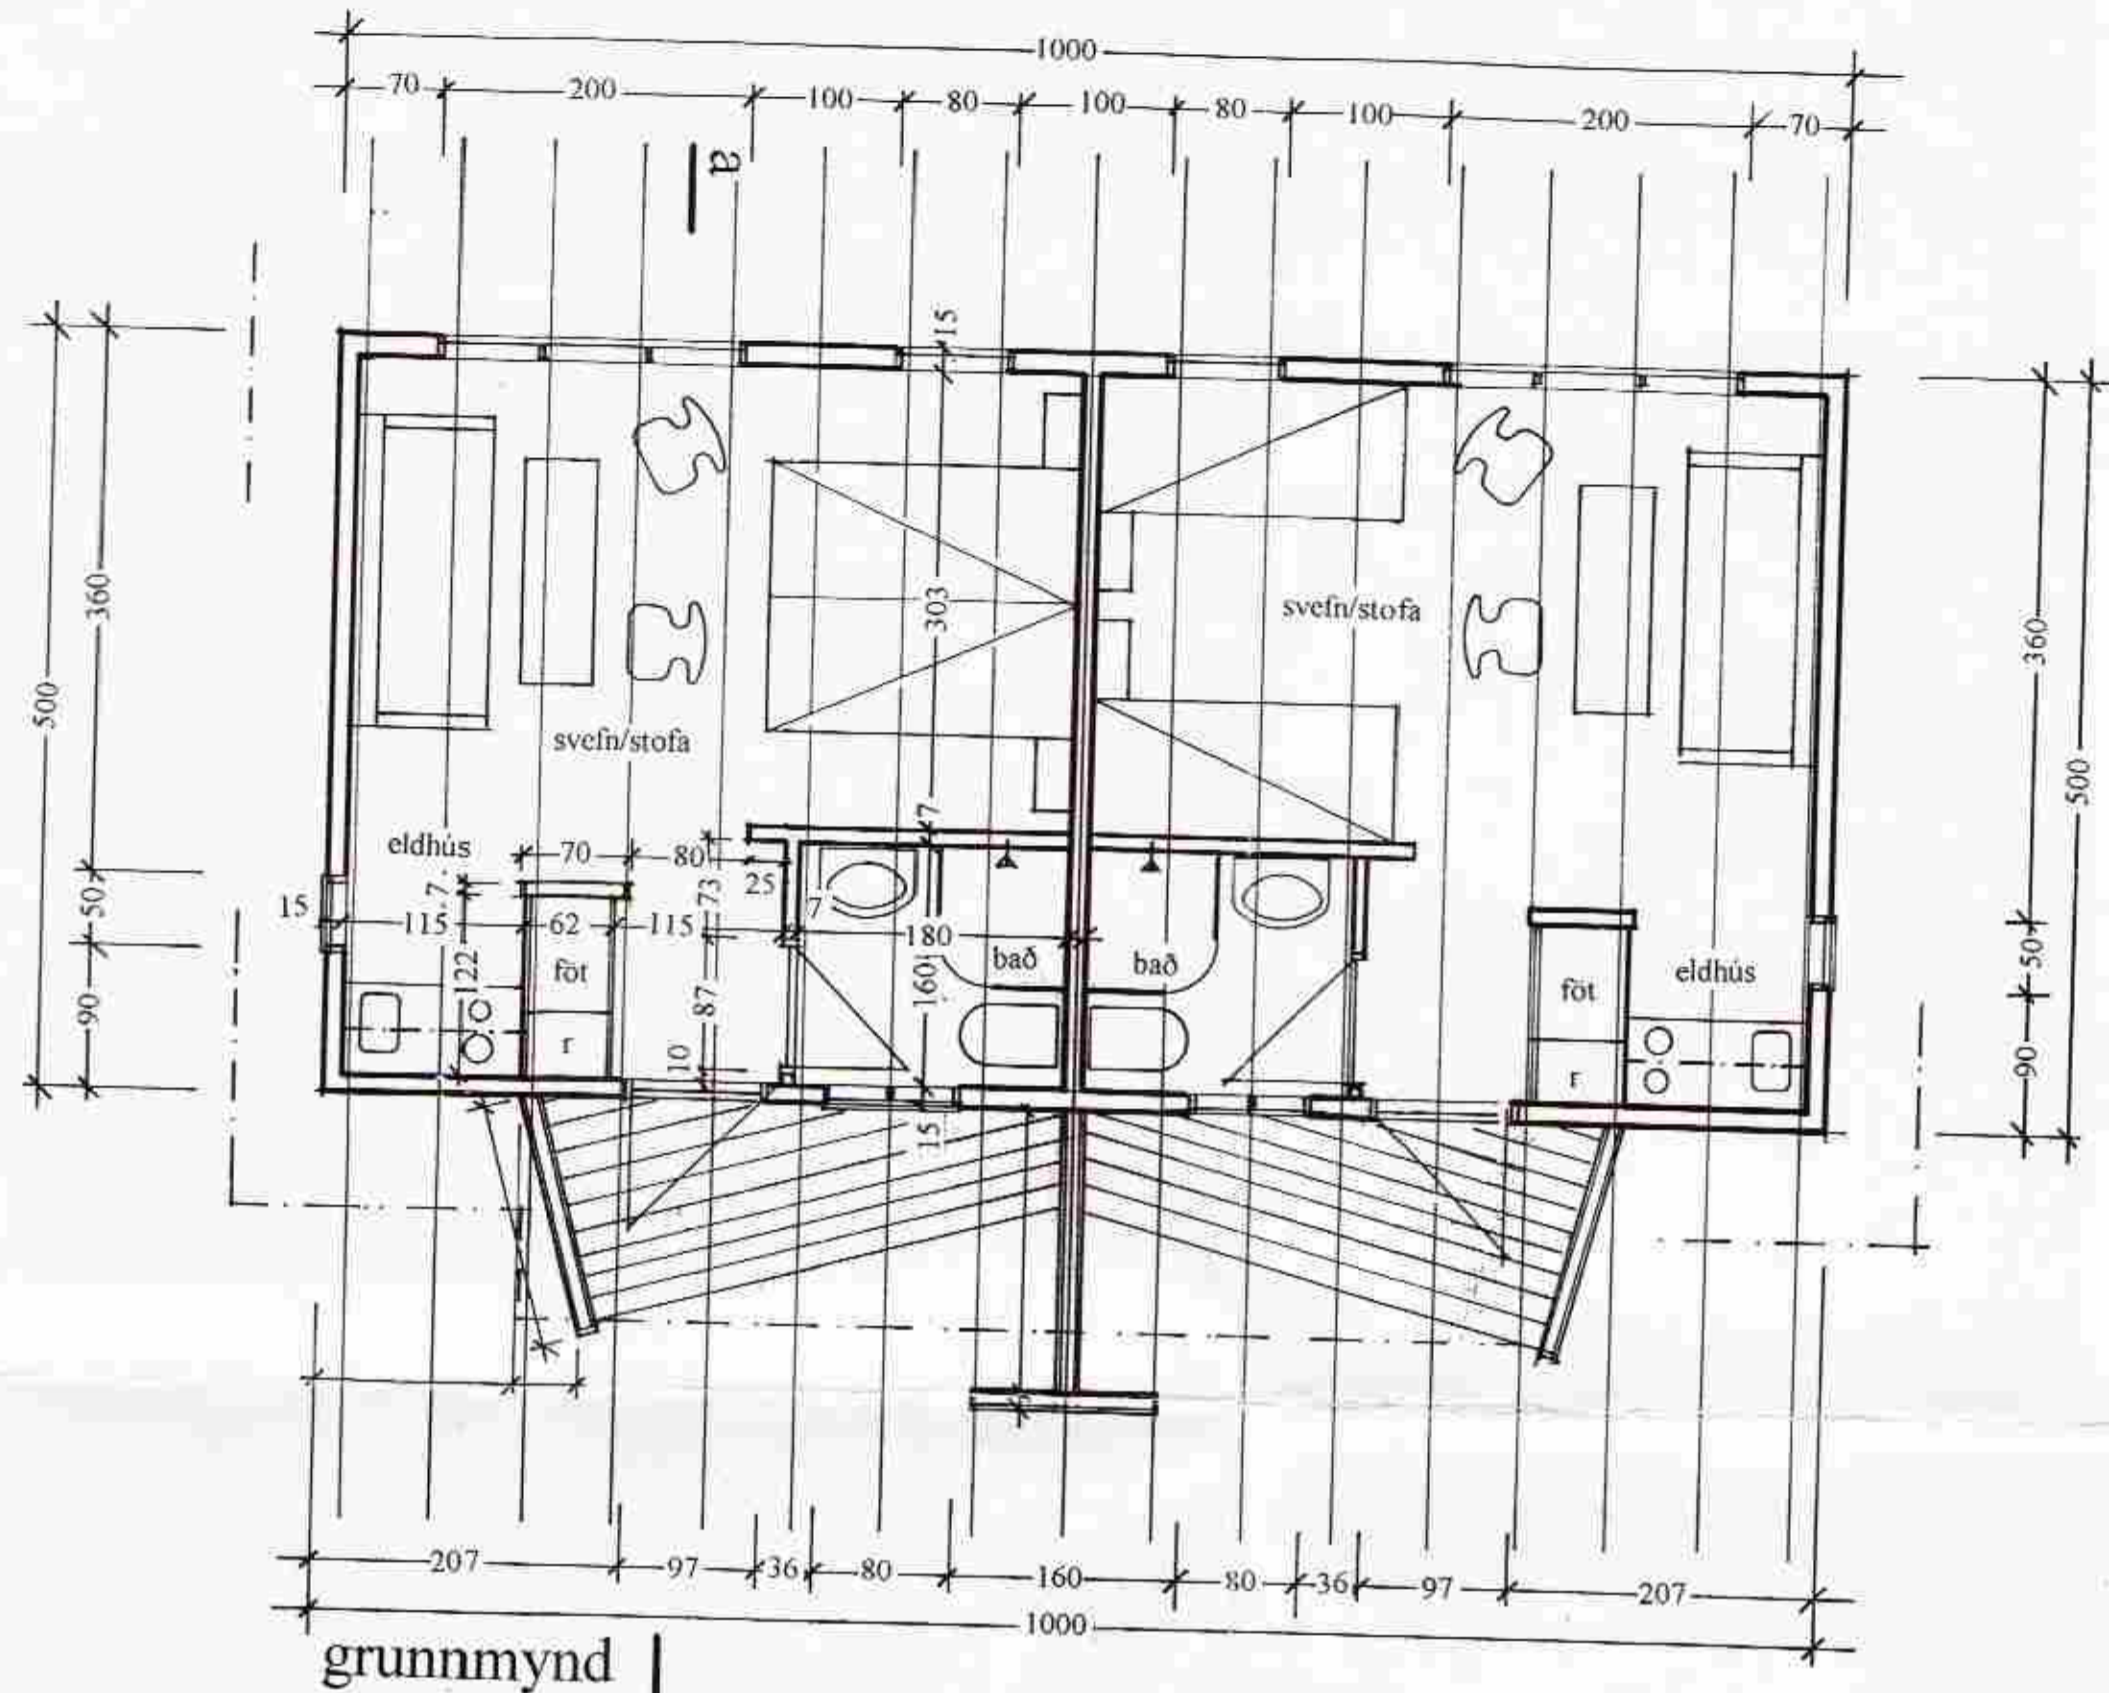

grunnmynd
Stærð 50 m² og 141,25 m²

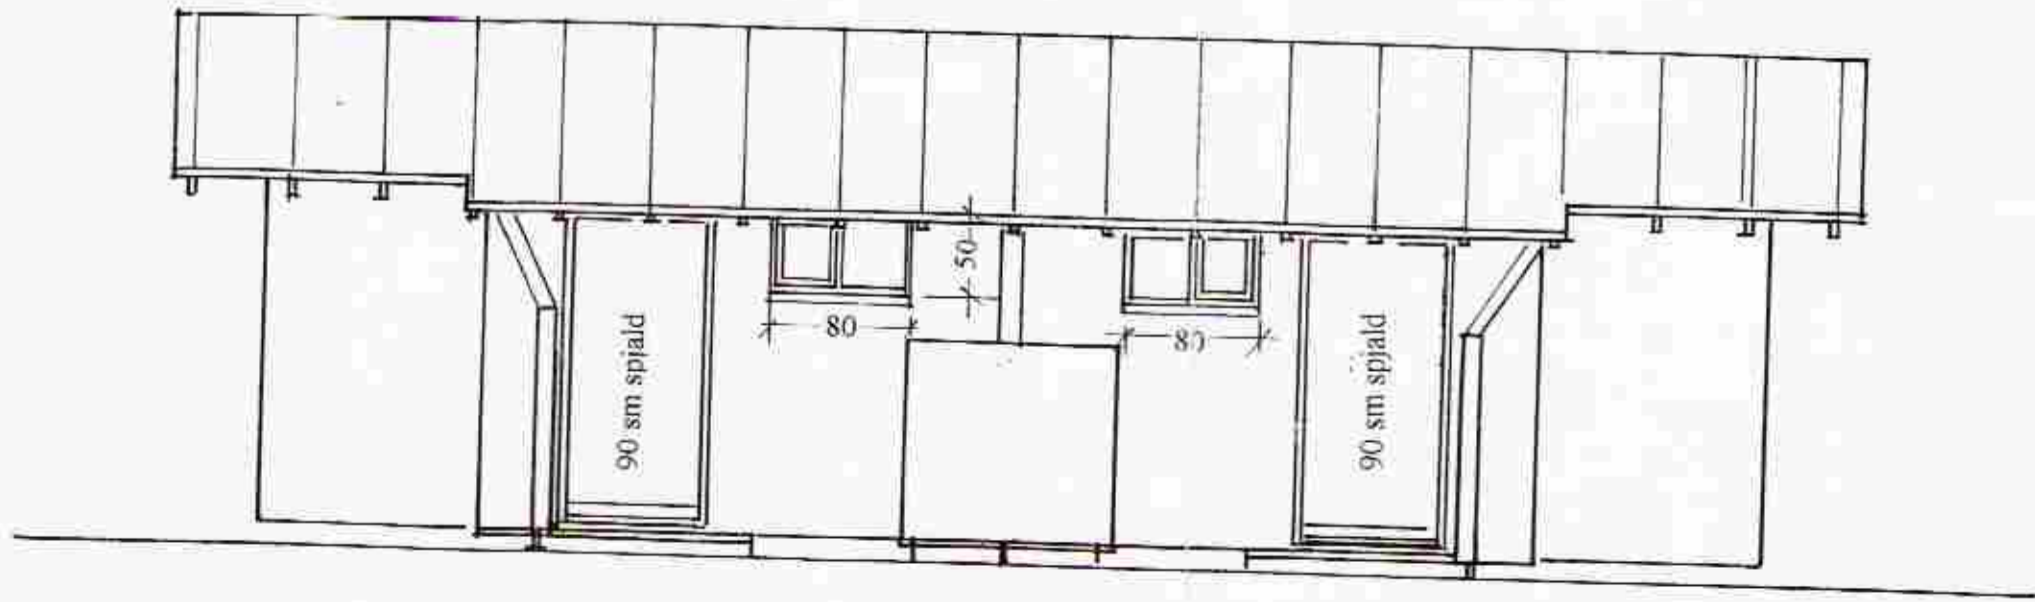

norðaustur



Einar V. Tryggvason
arkitekt kt. 17 02 042 4599
Kringlan 6 B. hæð 108 R. Sími/ fax 553 2000

verk : Efri Brú
heiti : gistihús
kvarði : 1-50
dags. : 10 03 98