




VEGGSNID M 1:10

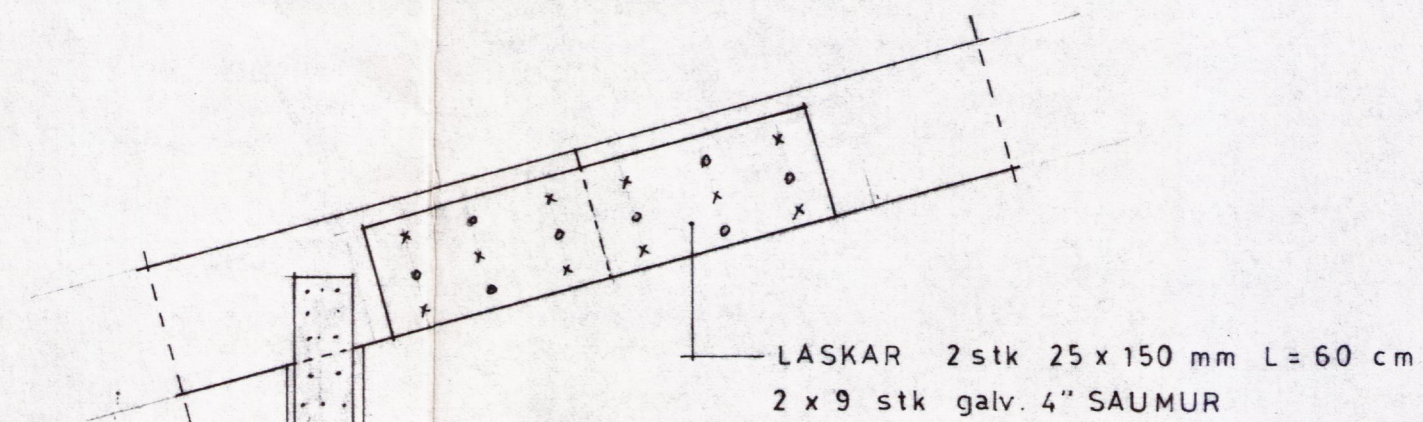

DEILI 1, SKEYTI Á SPERRU M 1:10

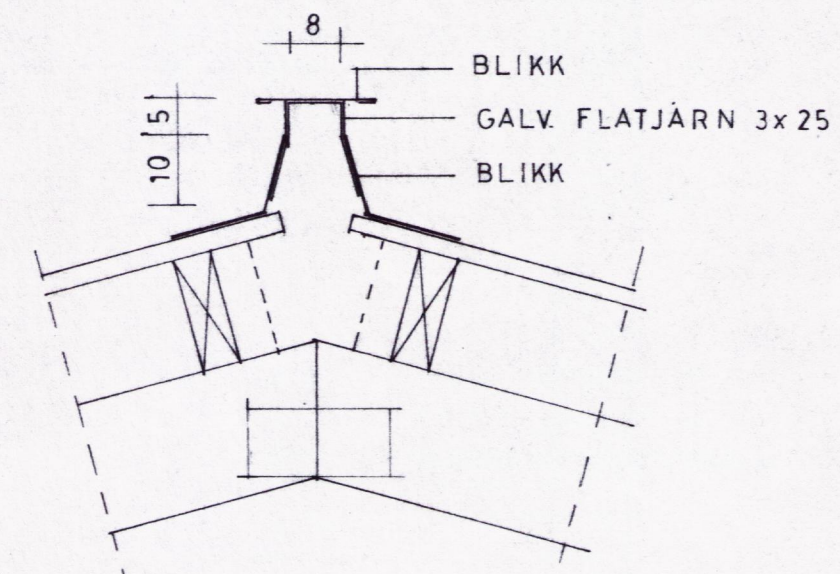

DEILI 2 M 1:10

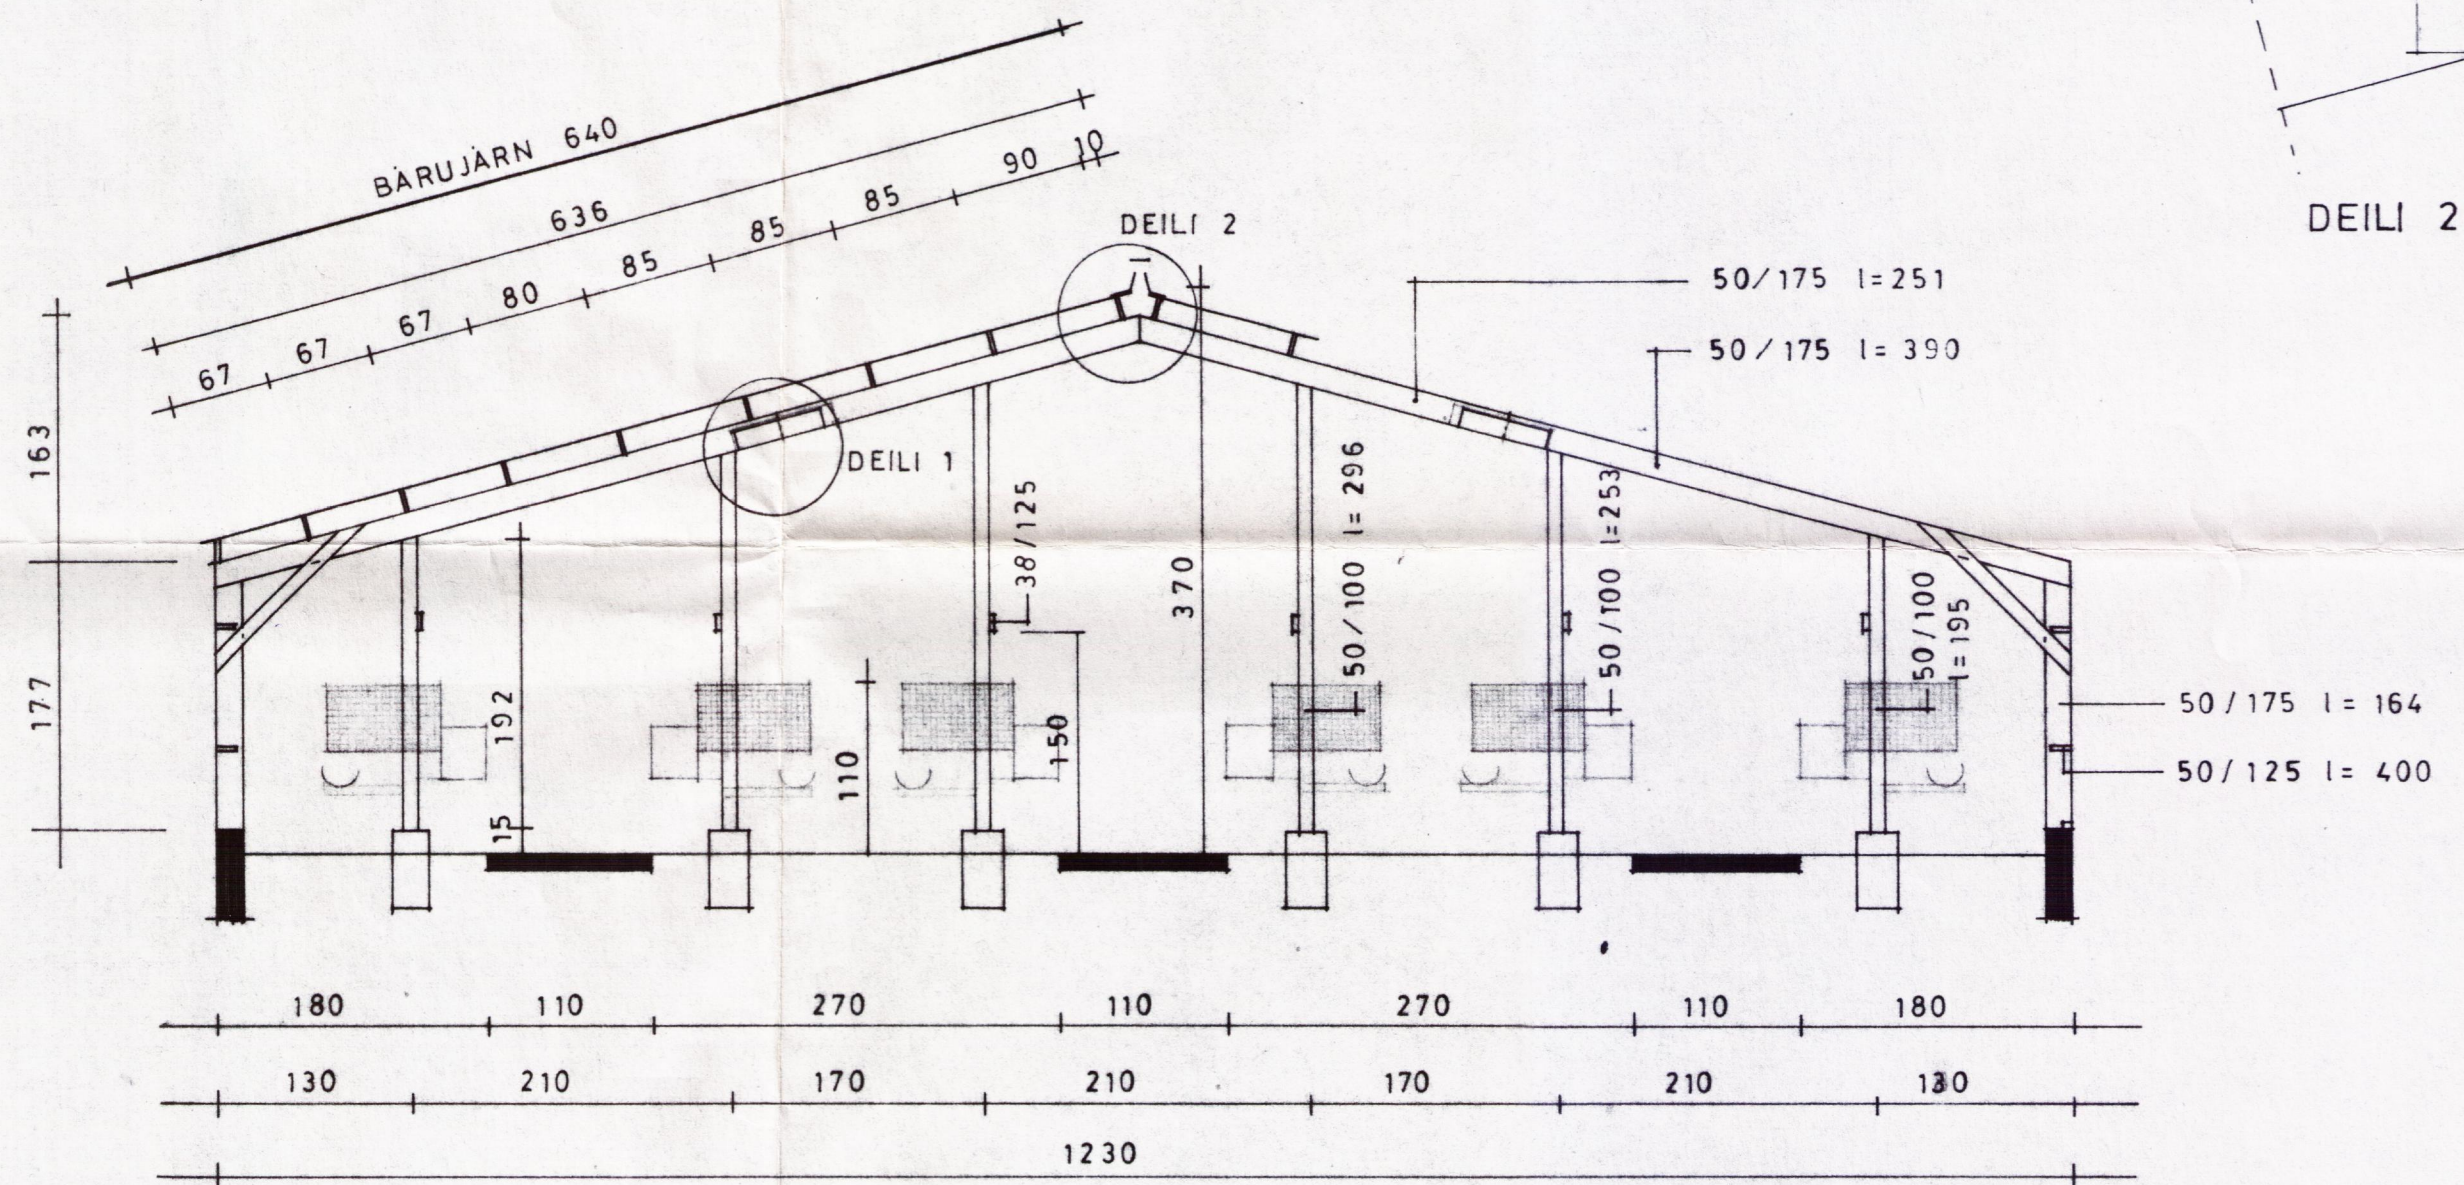

PVERSNID M 1:50

BÜNADARFÉLAG ÍSLANDS. BÆNDAHÖLLINNI. RVÍK. S-91-19200

MKV. 1:10 1:50

DAGS. 8.4.1987

TEIKN. M.S.

MINKAHÚS, 6 RABIR, TRÉGRIND, BREIDD 1230

PVERSNID OG VEGGSNID

BLAÐ 1 AF 3

*Margrét Sigsteinn*