



Samp. 29.03.2005

*Hilmar Arnarson*

BYGGINGARLÝSING

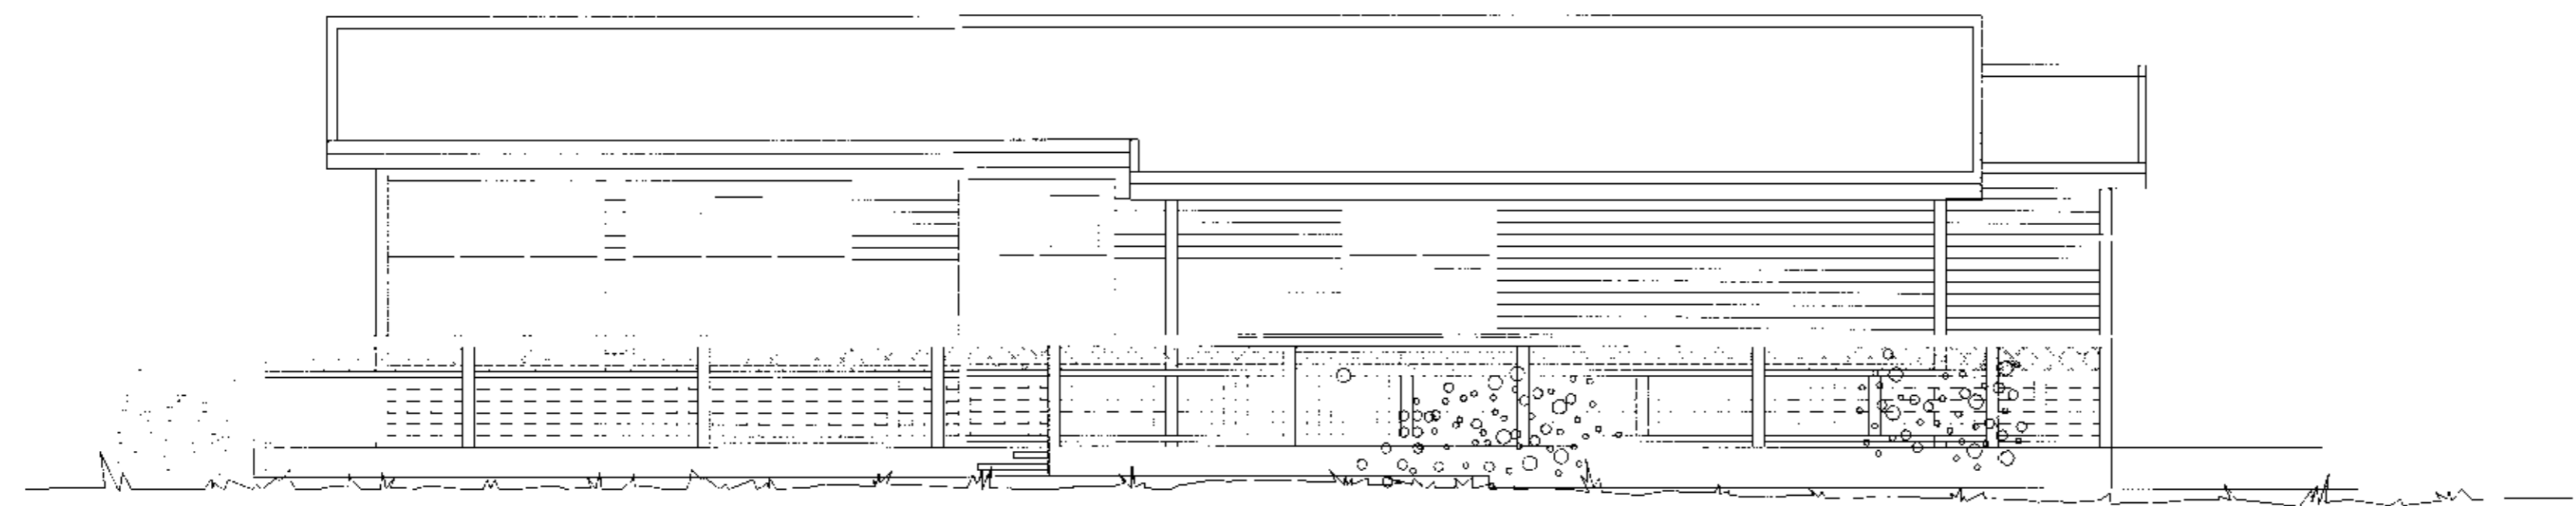

ÚTLIT AUSTUR 1:50

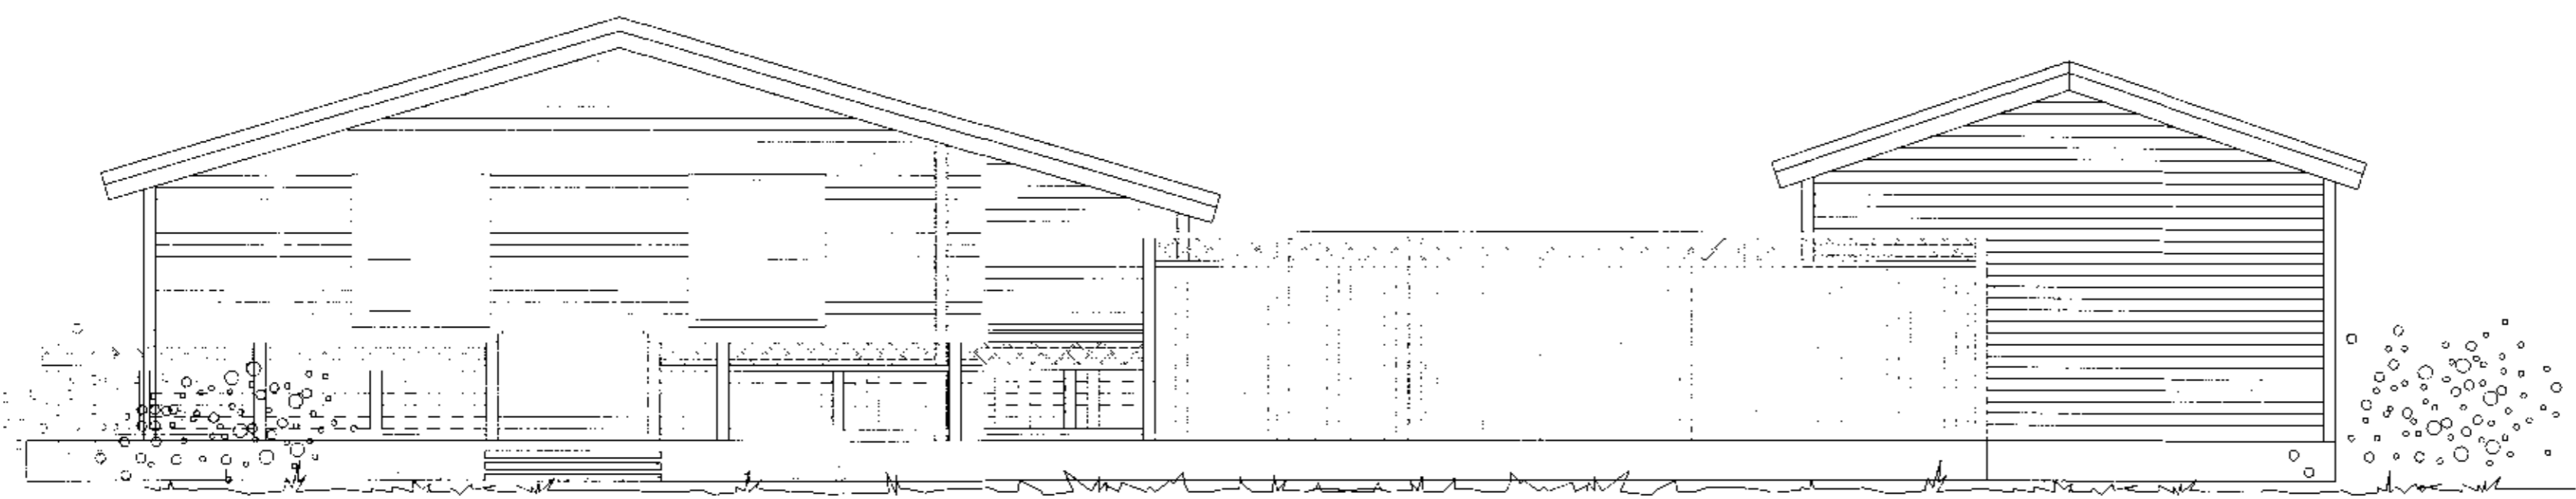

ÚTLIT NORÐUR 1:50

**FRÍSTUNDAHÚS OG GESTAHÚS**  
í landi Öndverðarness Grímsnesahreppi  
LÓÐ NR. 93 c

EIGANDI: Guðjón Þorvaldsson

BYGGJANDI:

**STUÐLAR ehf.**  
gsm 893 9899

TEIKNAB: HS fyrir SRH

SAMBÝKKT:

*Hilmar Arnarson*

DAGS: 10.03.2005

SKVARDI: 1:50

ÚTLIT	TEIKN. NR. 3
-------	-----------------