




Norður

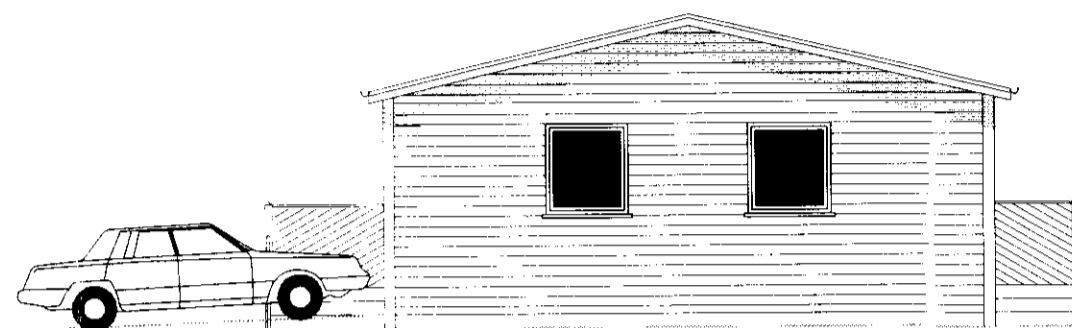

Vestur

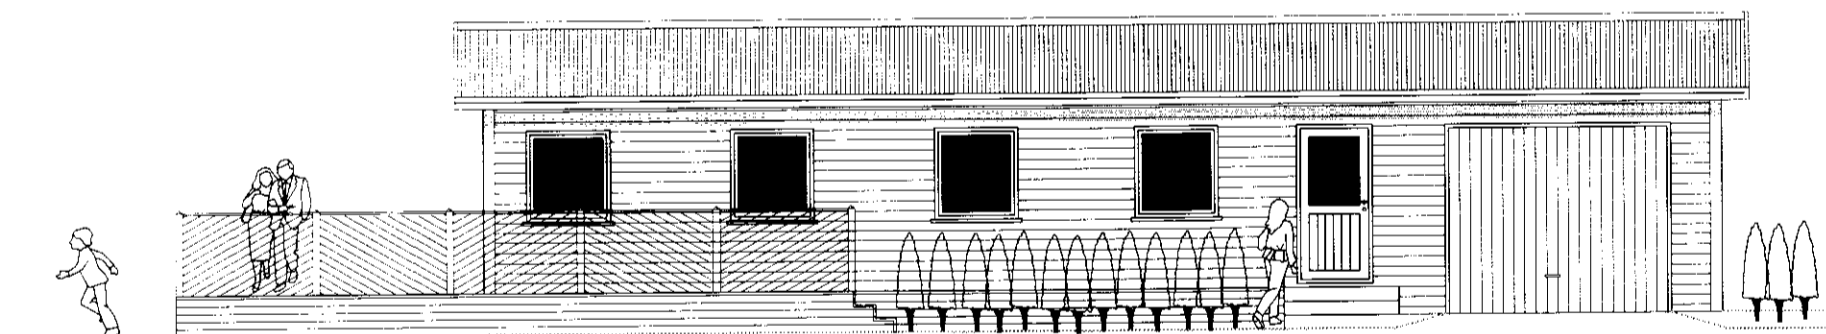

Suður

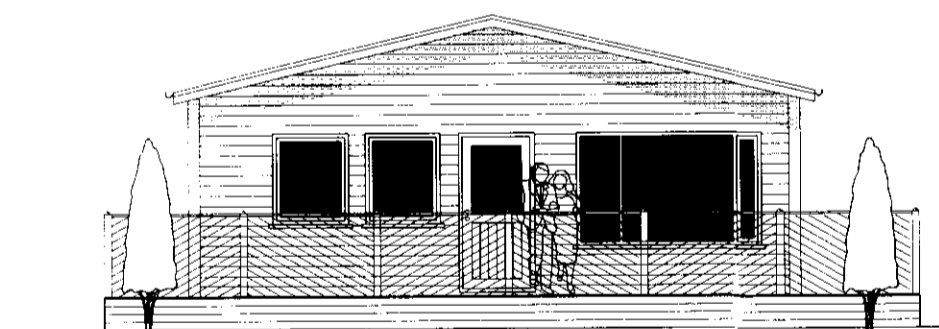

Austur

Br. A:

Br. B:

Br. C:

ATHS:

PÁLL R VALDIMARSSON, bfi



SMYRLAHRAUNI 24
220 HF

KT: 210363 - 2549
SÍMI: 566-2171, GSM 860-1989
prv@simnet.is

Verkheiti:
ÍBÚÐARHÚS
BORGARBRAUT 36, BORG GRÍMSNESI

Verkhúti:
ADALTEIKNING

Verköðtur:
ÚTLIT

Hannað: Teikn: PRV Mkv: 1:100

Samb: *PÁLL R VALDIMARSSON*

Dags: 01.10.2007 Nr. 101