




Samp. 28.11.2000
 Hinn Eirvaldsson

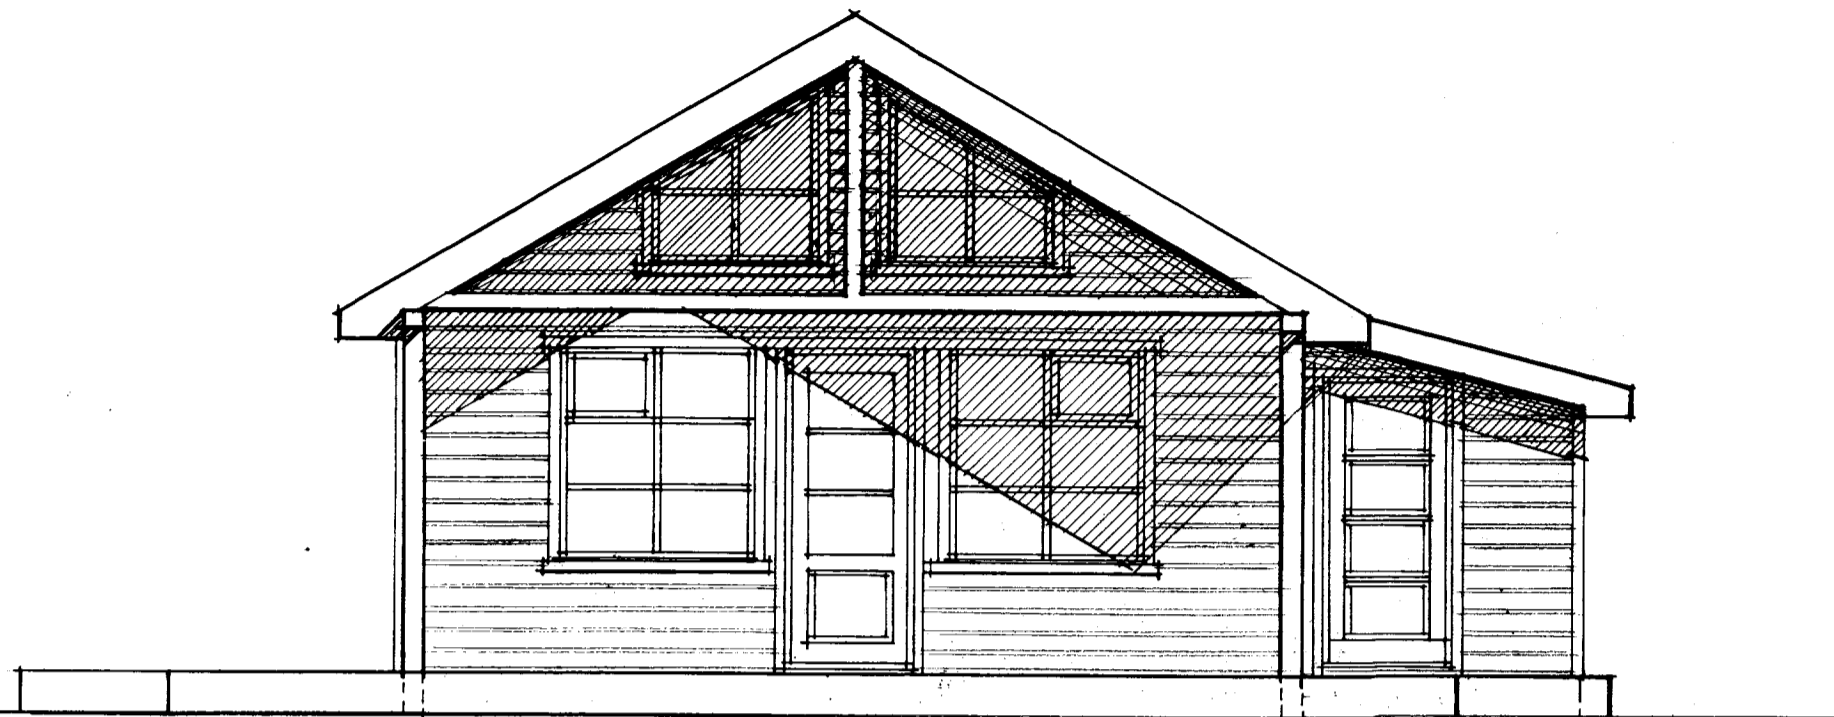


SUÐLÆG ÁTT

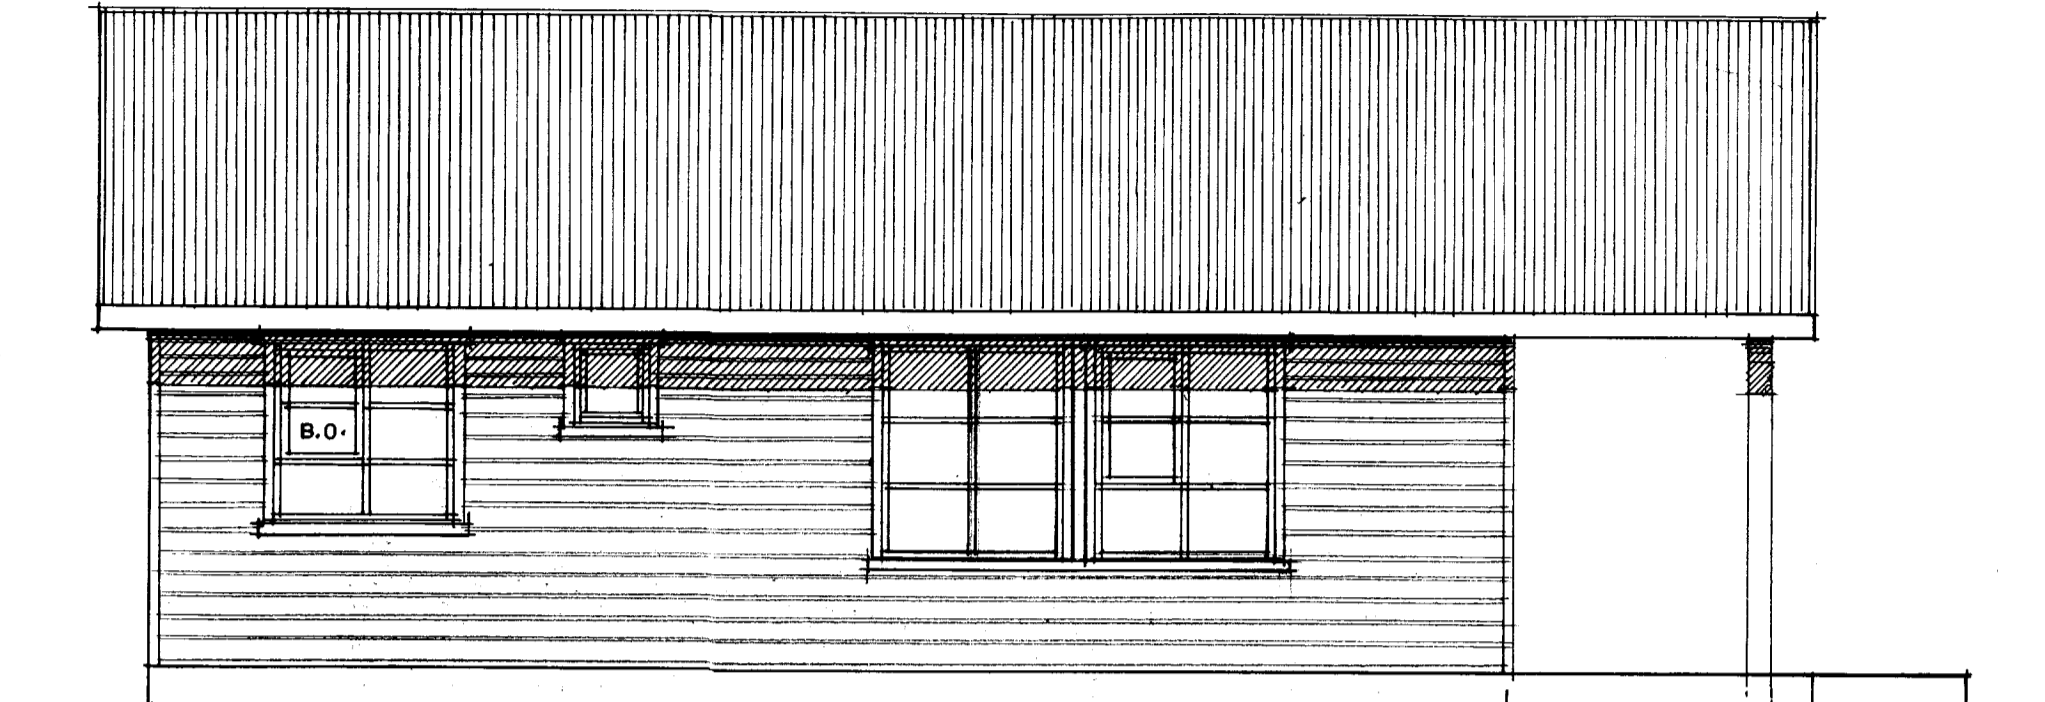

VESTLÆG ÁTT

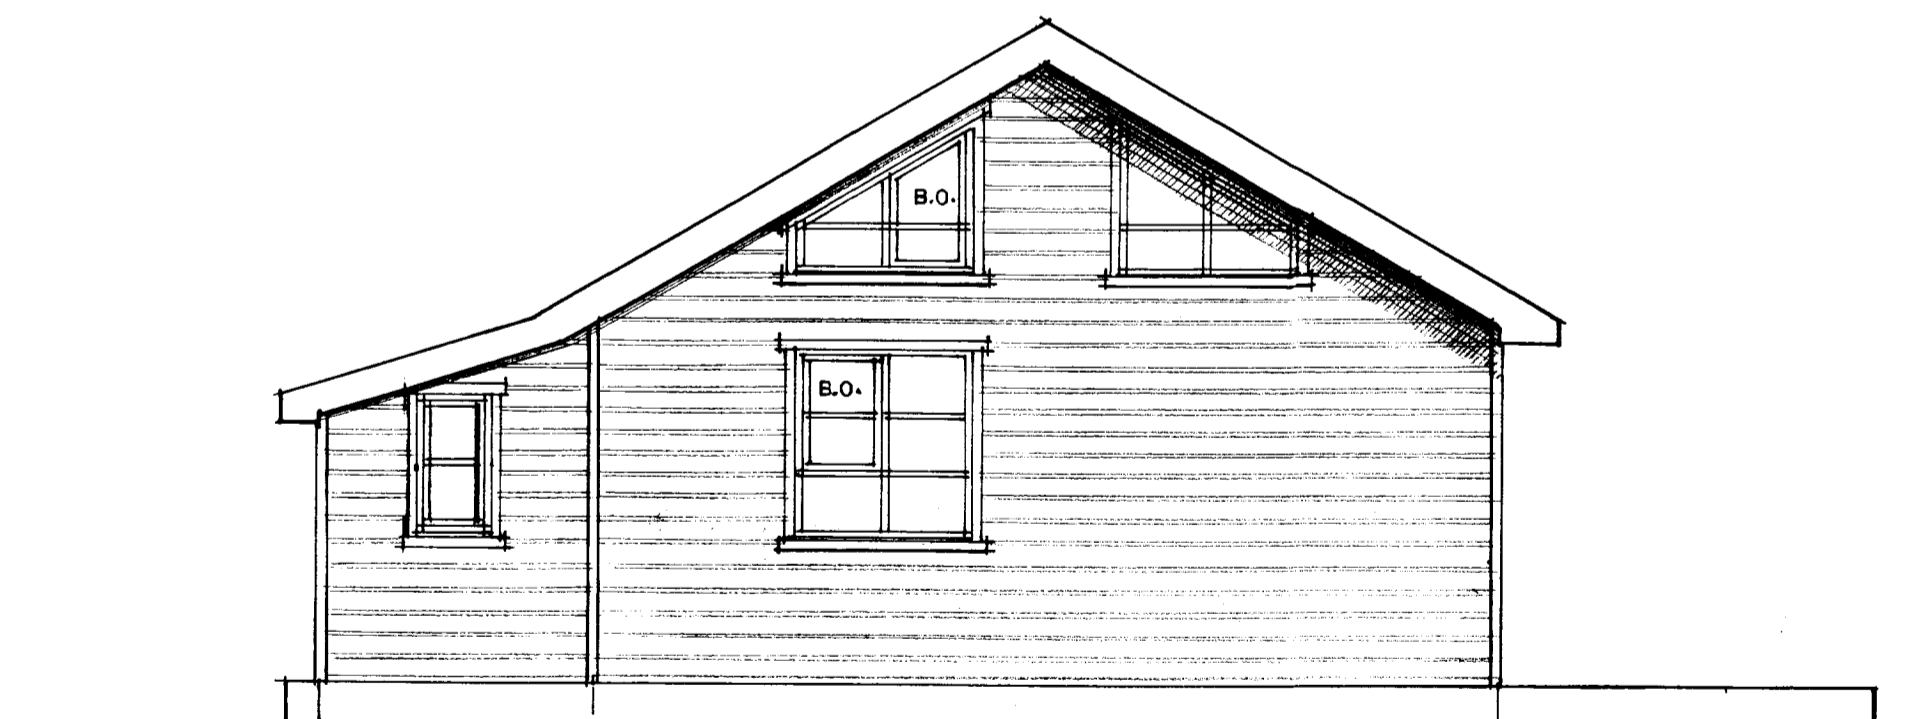

NORÐLÆG ÁTT

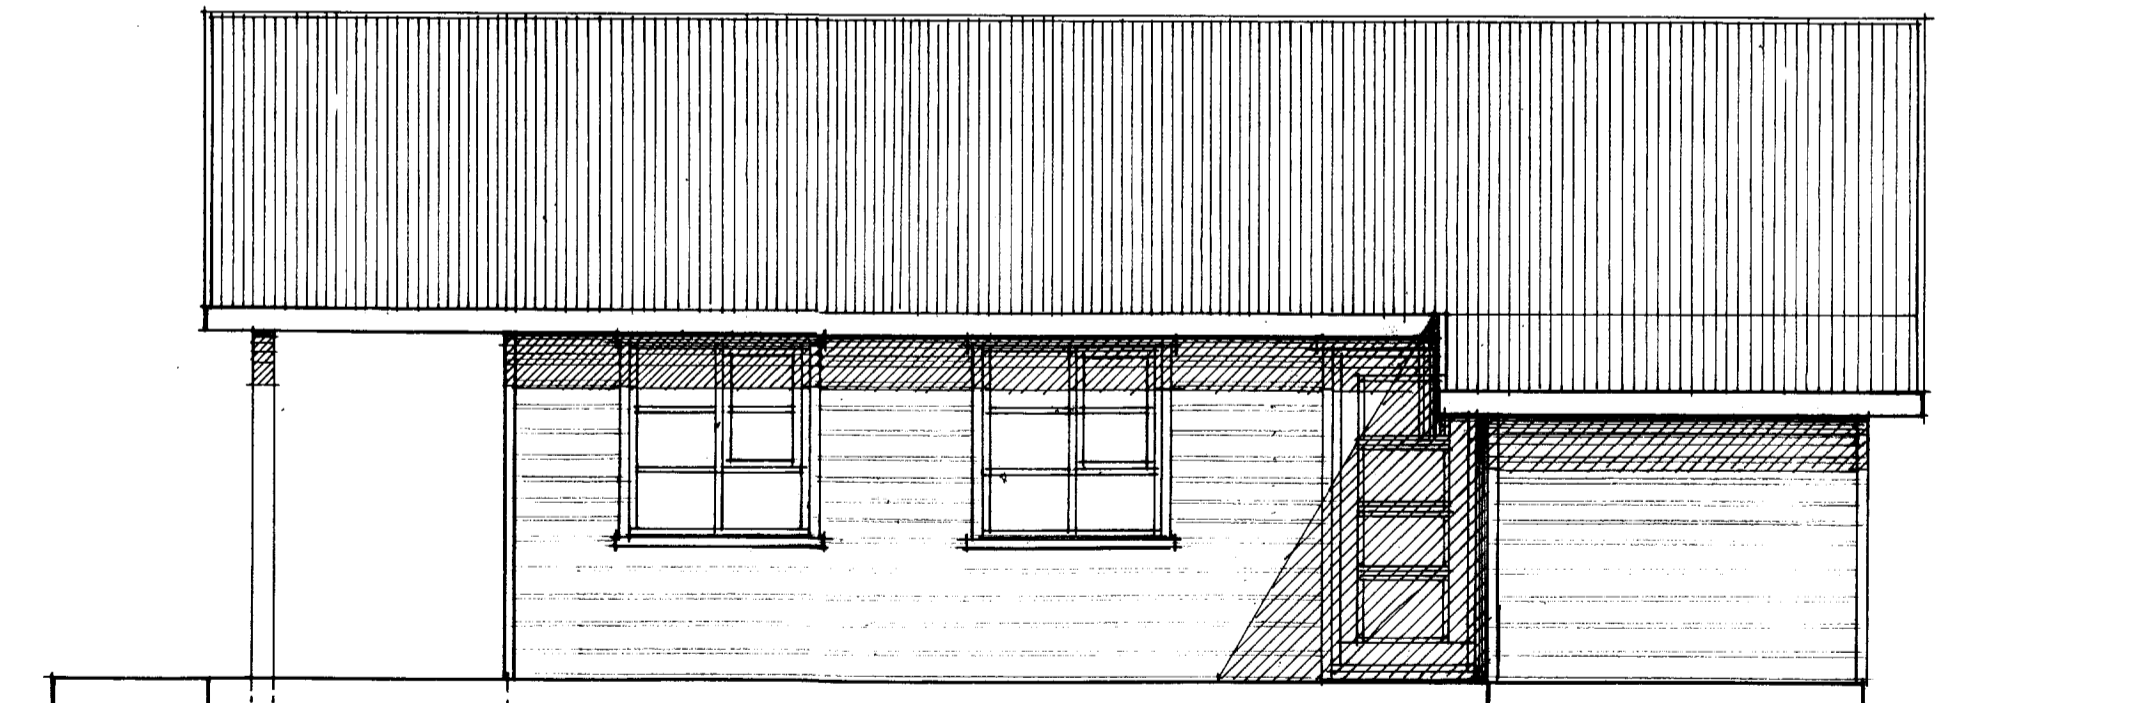

AUSTLÆG ÁTT

SUMARHÚS Í LANDI HÆÐARENDA, GRÍMSNES				
ÚTLITSMYNDIR, HÚS Á LÓÐ NR. 1		MÆLKVÆÐI 1:50	VERK NR. 6558	
			TEIKN. NR. 6.02	
T S	TEIKNINGA F.E.G.			
	NJÁLL GUÐMUNDSSON, VESTURHÚS 2 112 REYKJAVÍK KT - 090929-3569 S - 5676575			
	HÖNNUN	DAGS.	REIKN.	TEIKN. YFIRF.
	BREITING			
SAMP	Njáll Guðmundsson			