


YFIRLITSMYND, mkv. 1/100

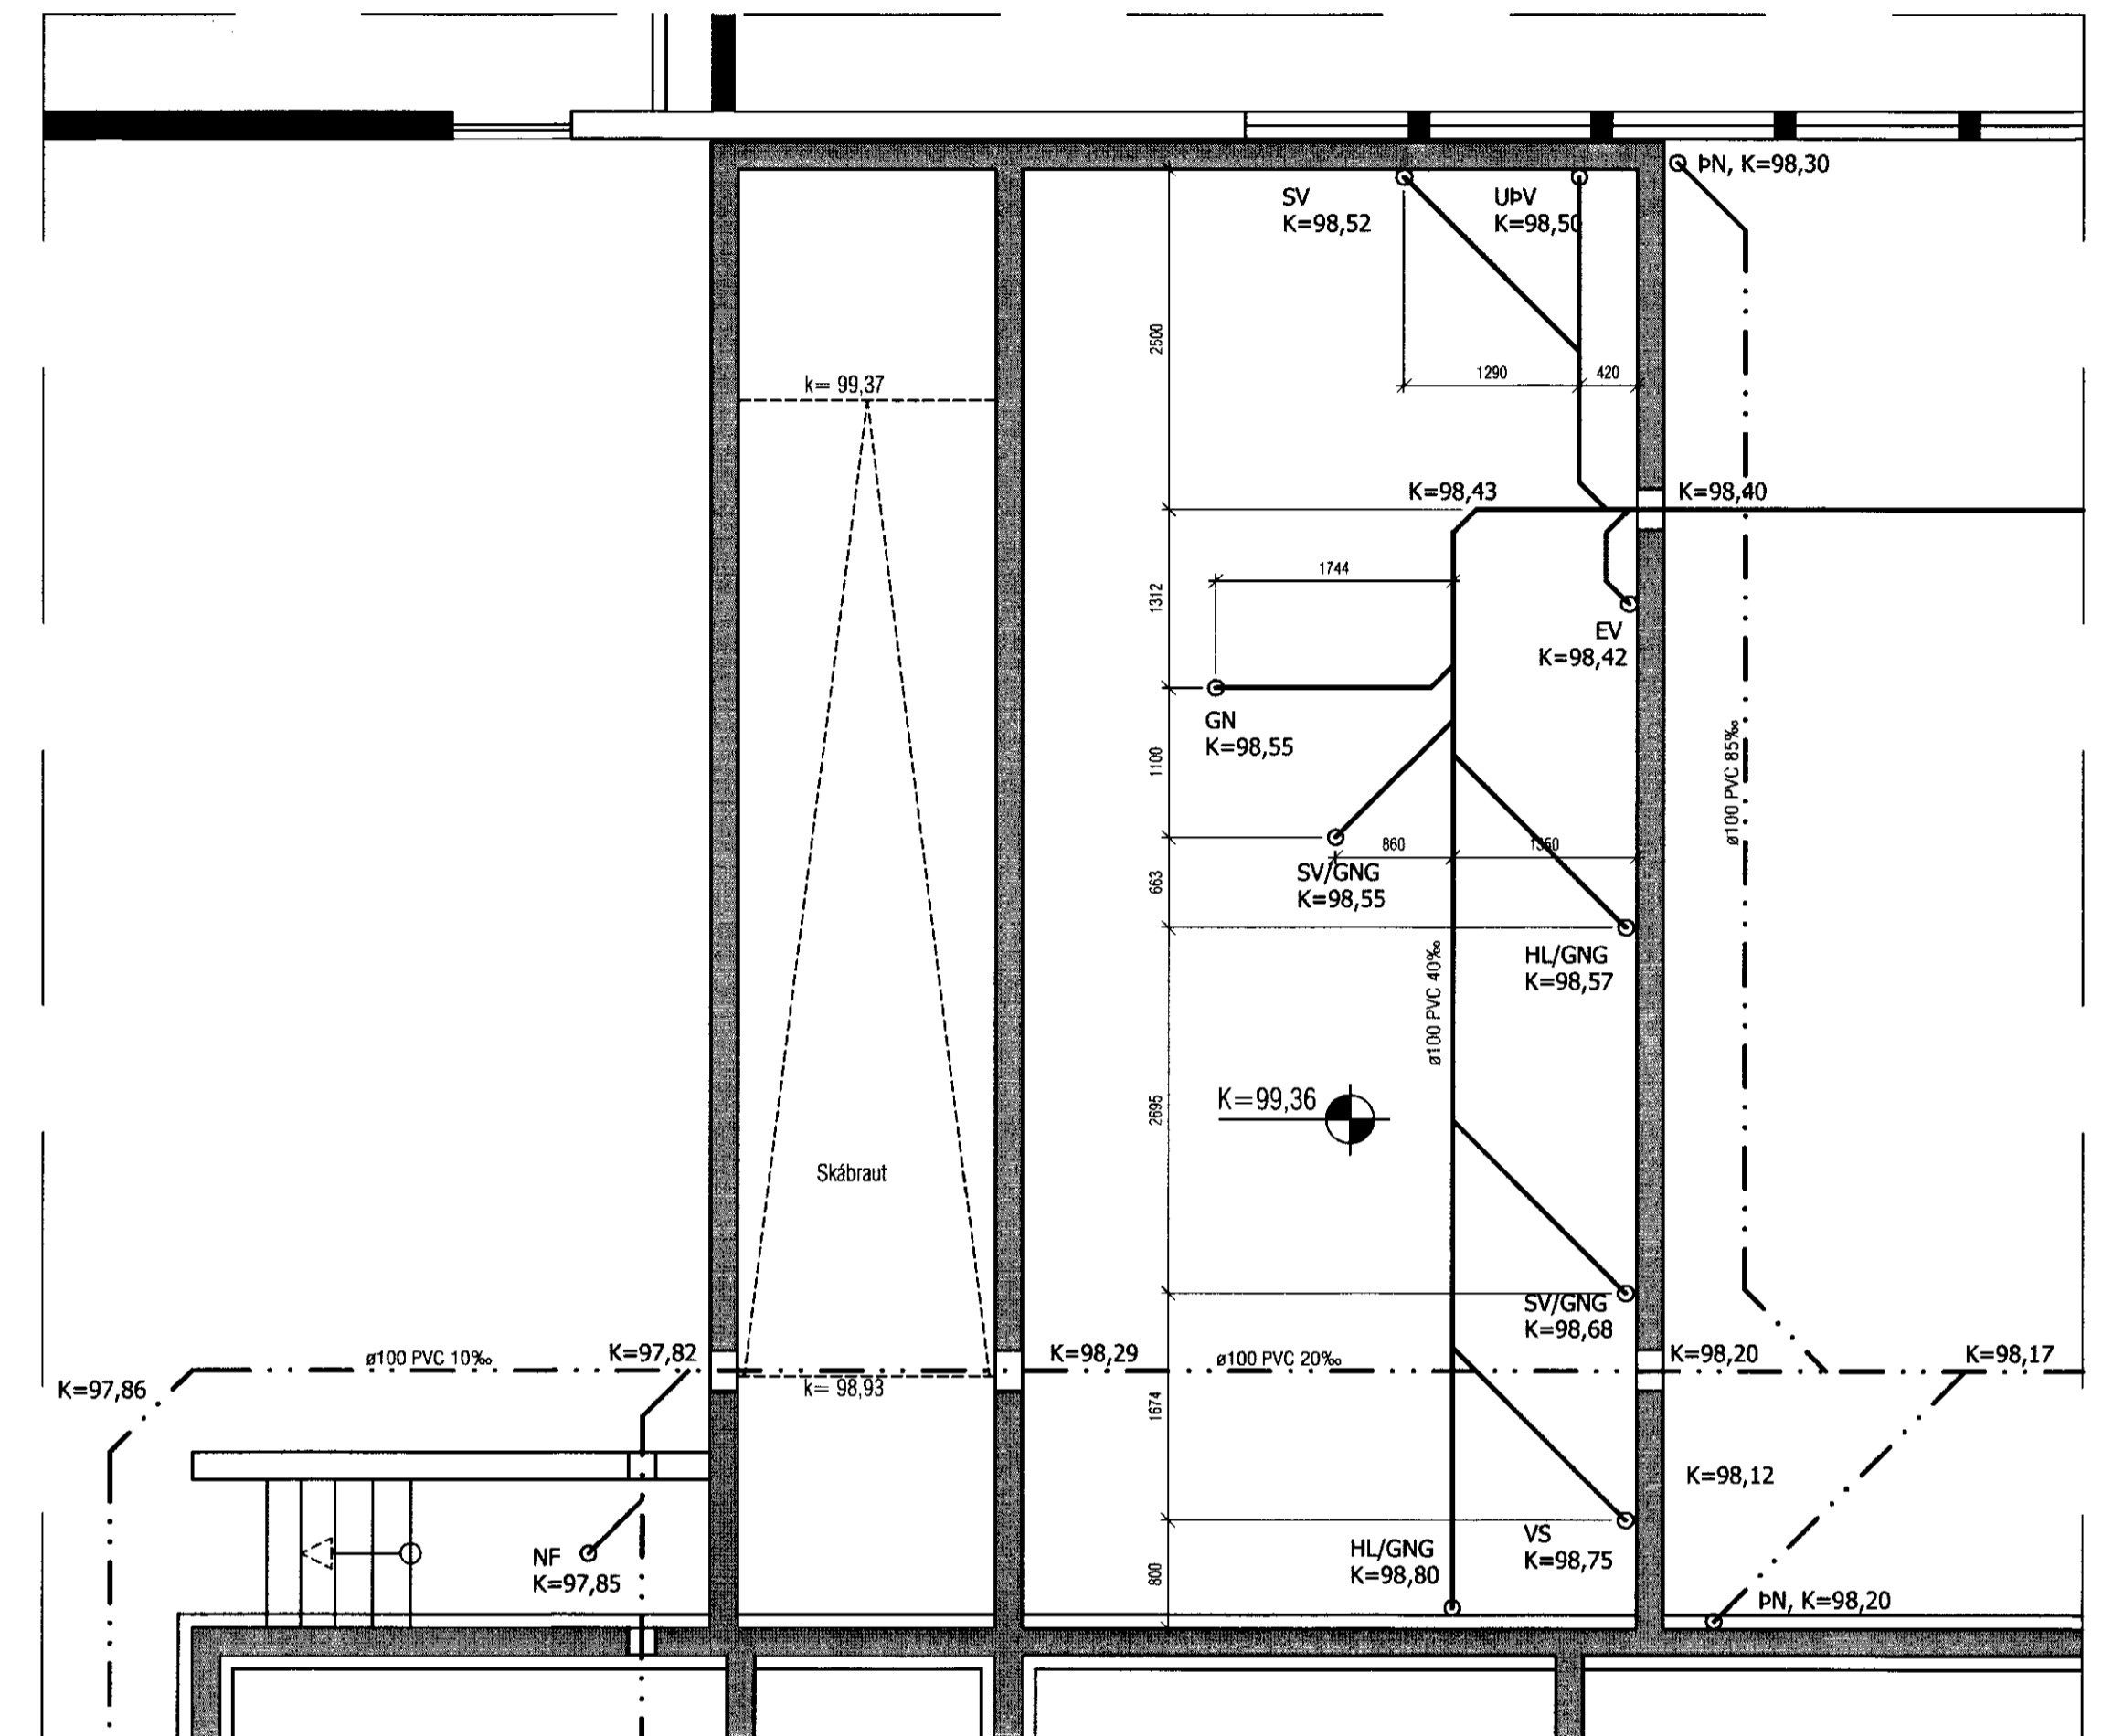

TENGI BYGGING, mkv. 1/50

VEKTOR - hönnun og ráðgjöf - Hamraborg 11, 200 Kóp., s: 554-6650 / 897-5363		Sigurður Halsteinsson byggingulinnir@vektor.is sími: 030659-7749 email: sigurdur@vektor.is		KERHÓLSSKÓLI, GRÍMSNESI GRUNNLAGNIR	
Tekn. nr.	Byggingarstadium	Bt.	Dags.	Hamnað	Telmað
Samþykkt				SH	SH
				Dagsetning	Verk nr.
				30.01.2012	Malikvarð 1/50, 1/100 L-03