




GRUNNMYND 1:50

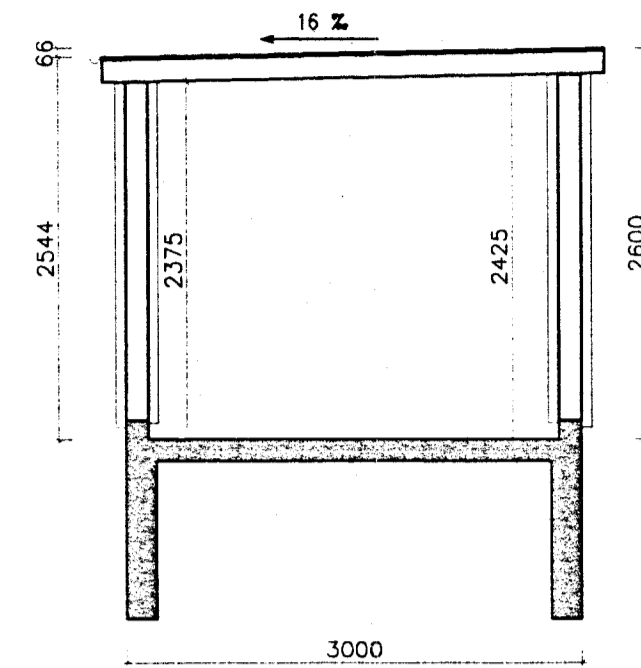


SNID A 1:50

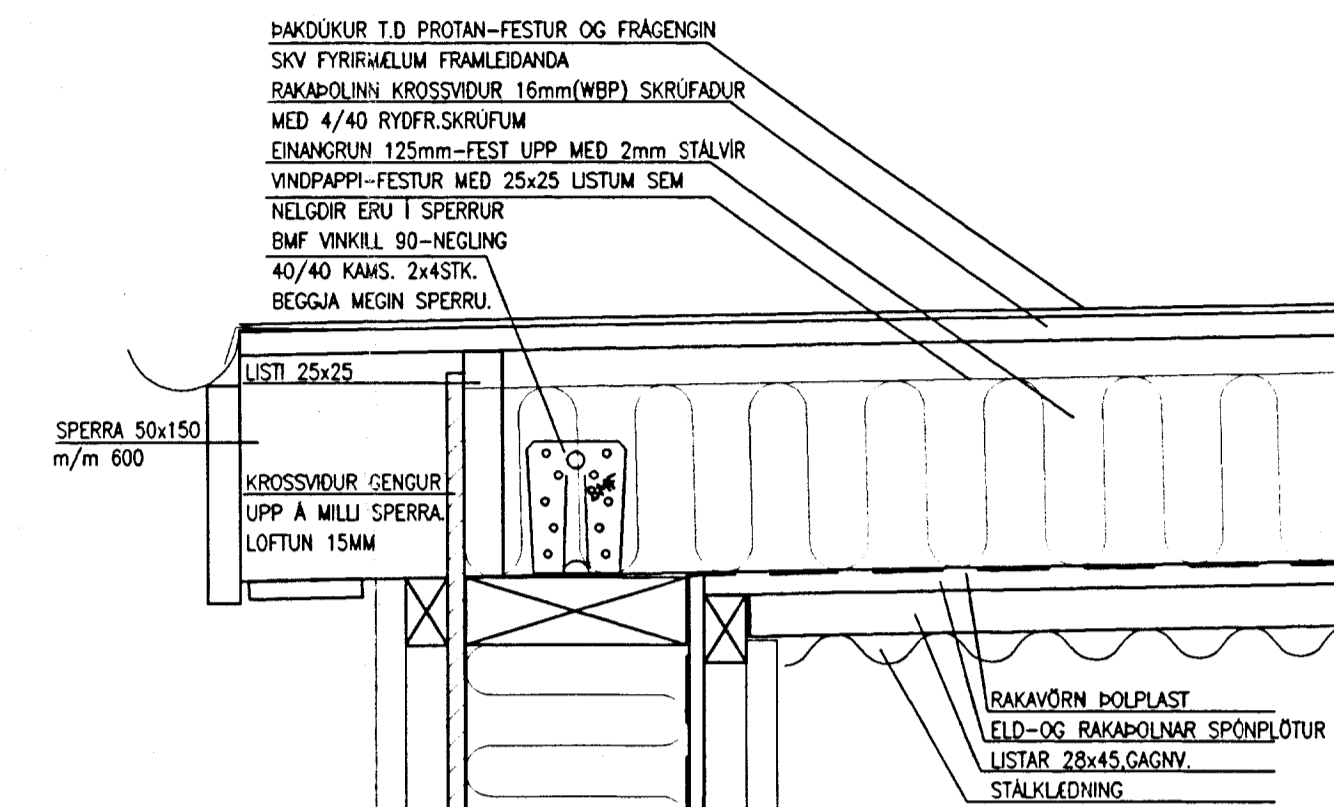


SNID C 1:5

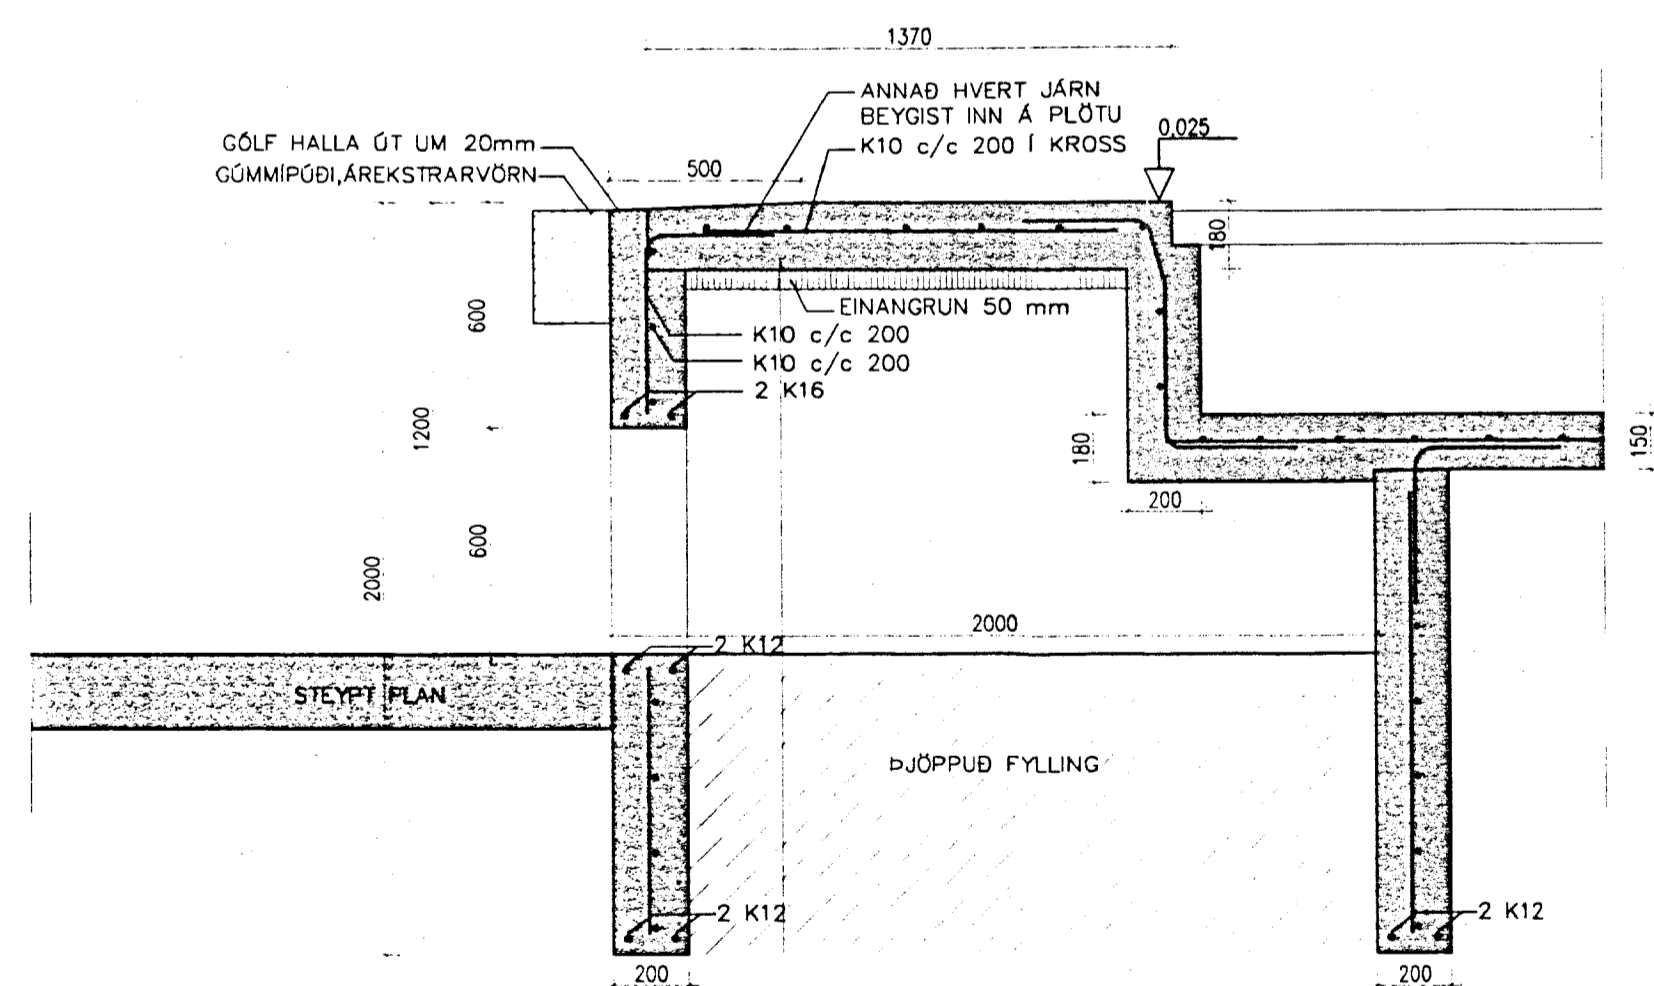

SNID E 1:20

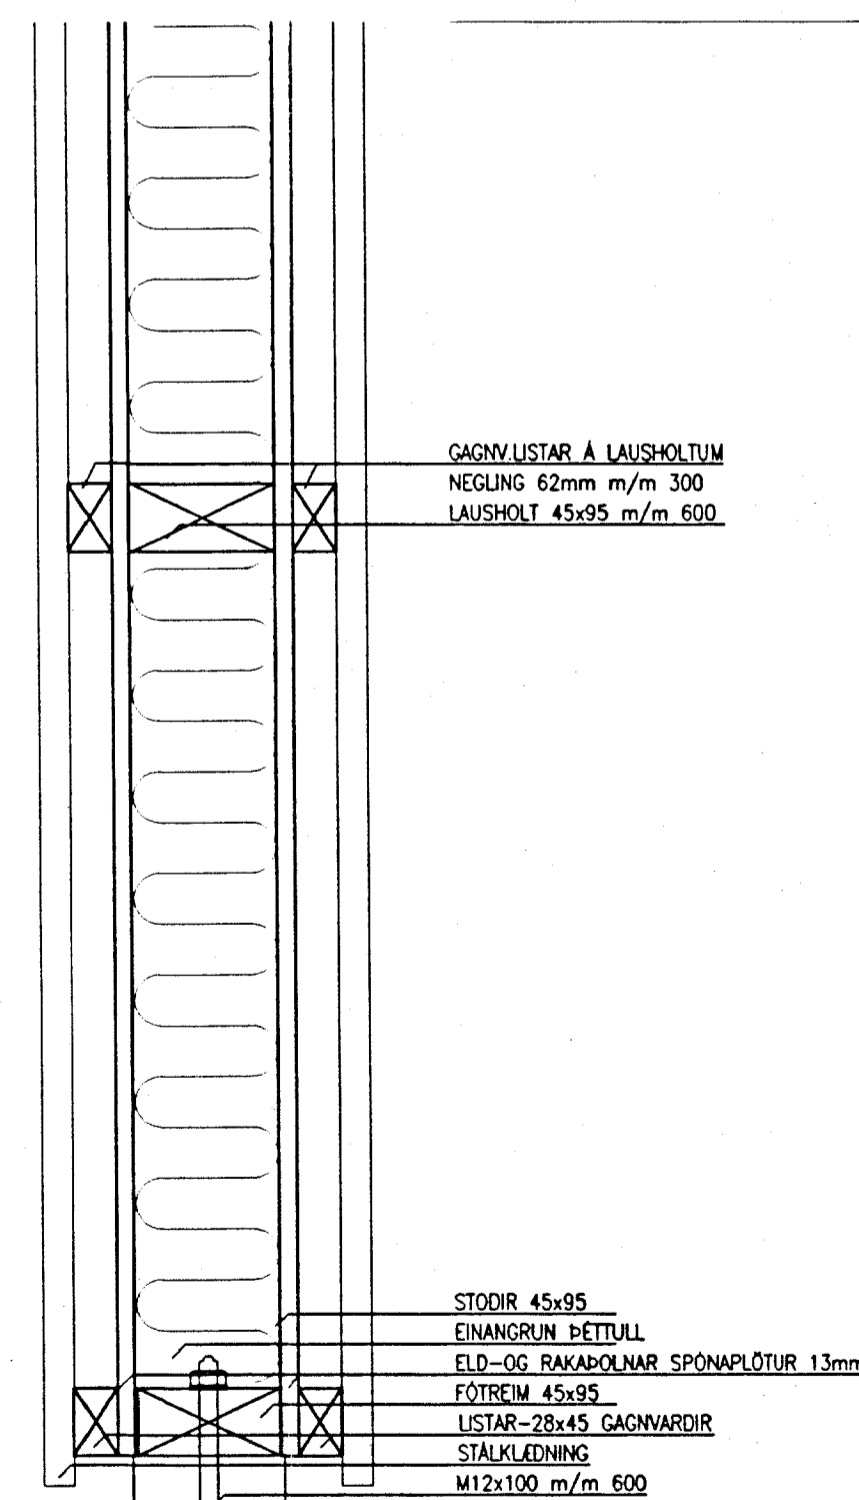

SNID B 1:5

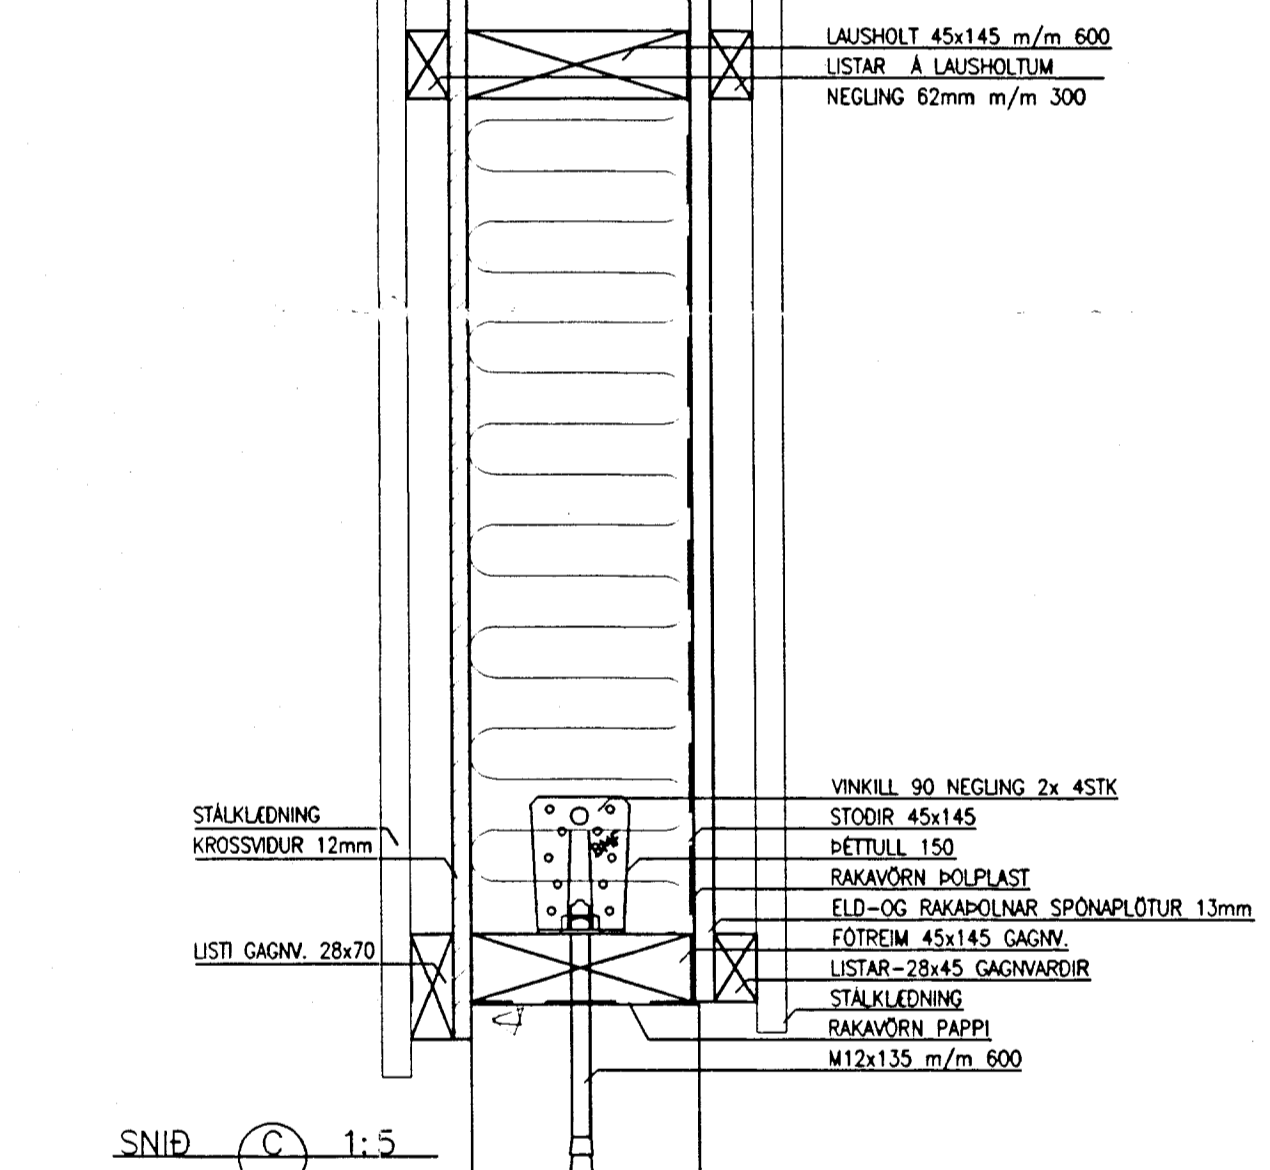

SNID C 1:5

WENN	DACEINING	SVÍNAHÚS, BJARNASTÖÐUM, MILLIBYGGING	
WANNÓ	GH 14.08.00	BURÐARVIKI	MV 1:50
TEKING	HH 14.08.00	GRUNNMYND, SNID	MV: 5 / 1:20
YFIRFAR		SNID	HEX NR. 00166
SAUNAR			TEK NR. 105
STAVNA	00166B1	VERKFRÆÐISTOFA SUÐURLANDS	AUSTURVEIÐI 8.B. 800 BELFÖRÐI, SÍMI 488 3900, FAX 488 3914