





útlit a-a




útlit b-b

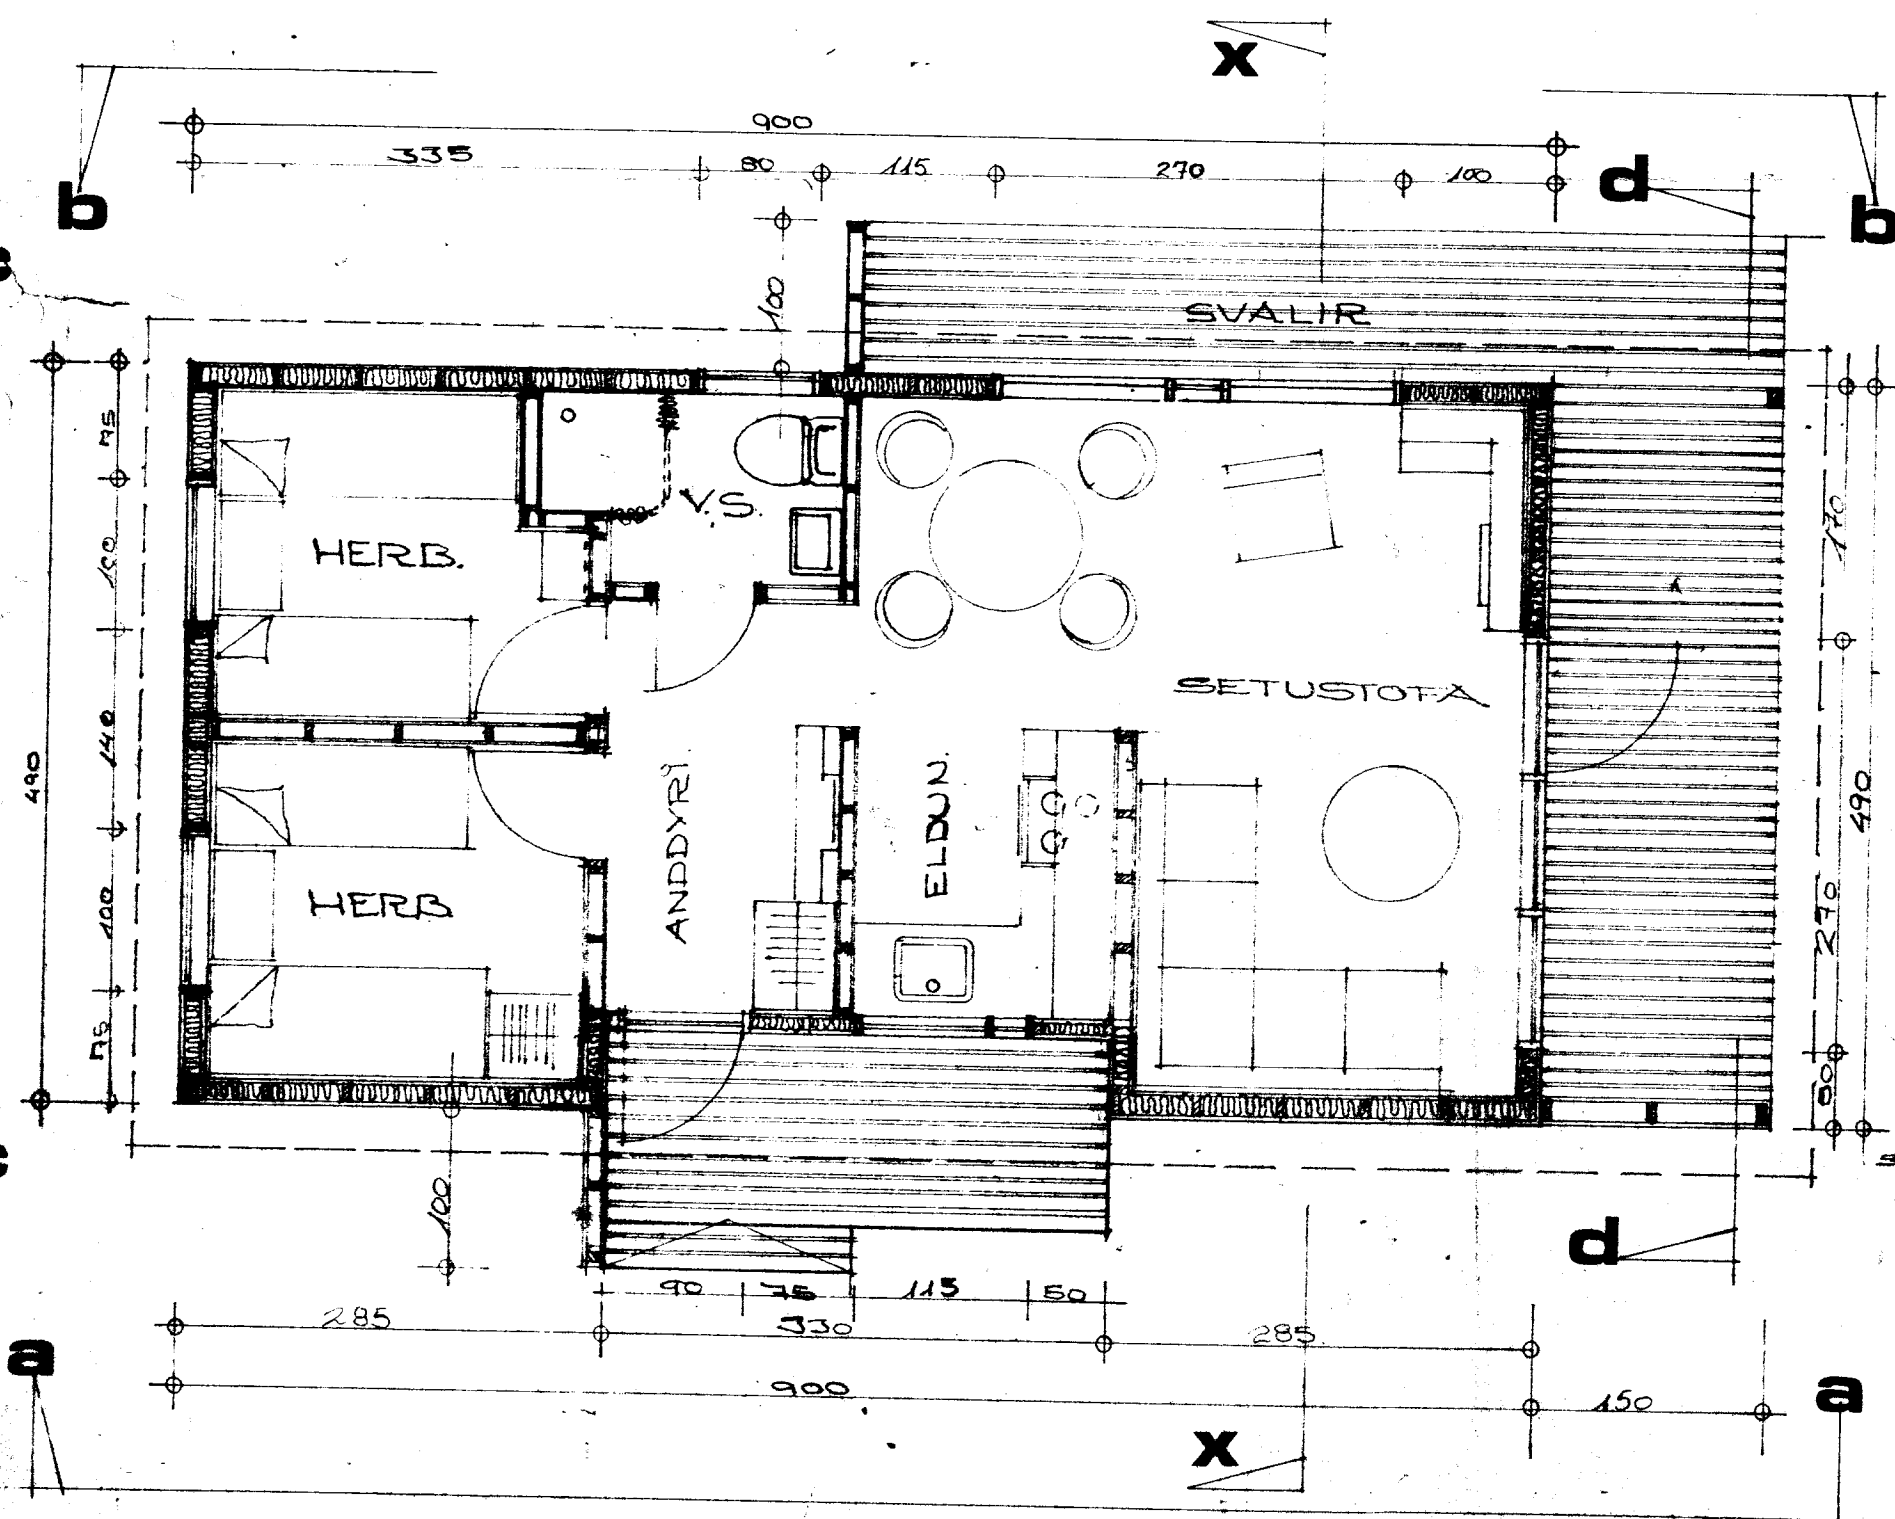


grunnmynd. m 1:50.

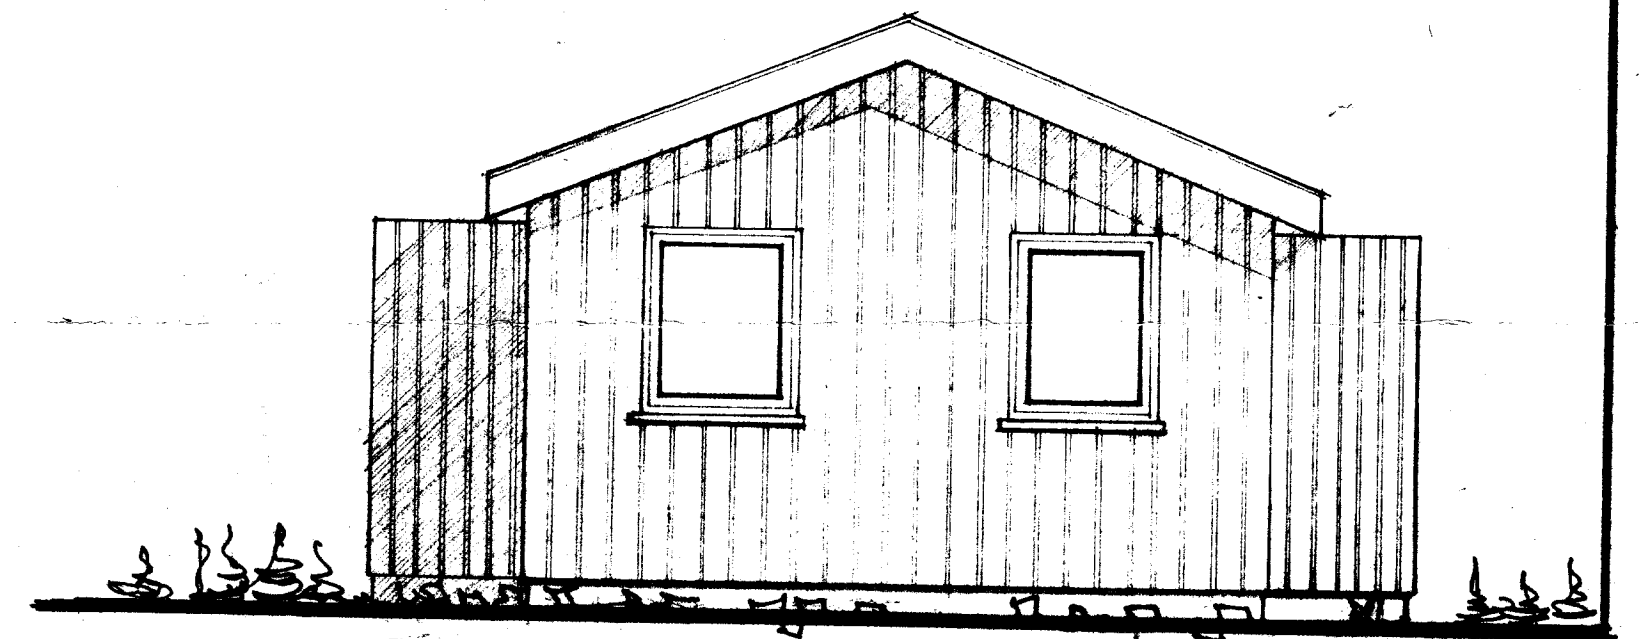

útlit c-c

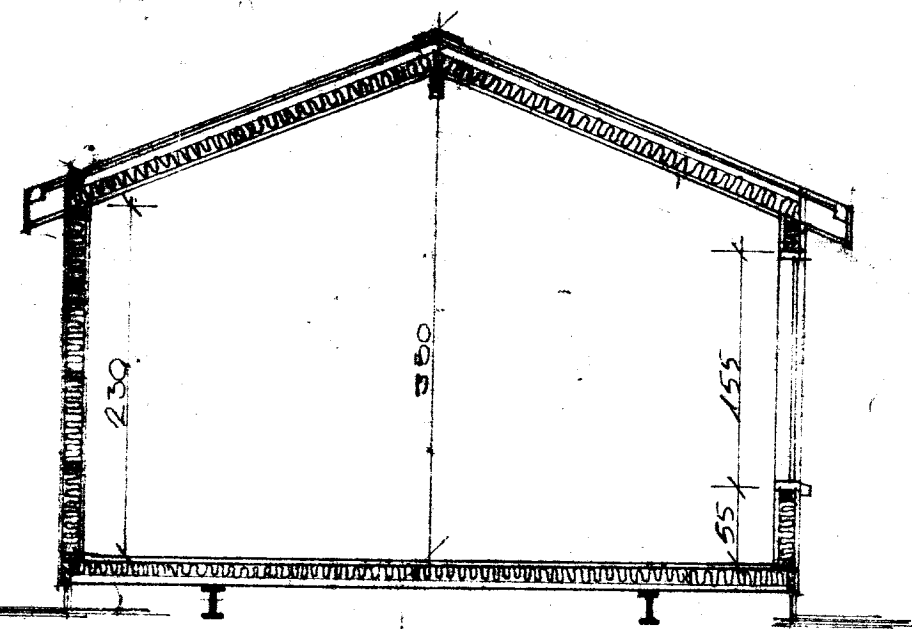

snid x-x m 1:50.

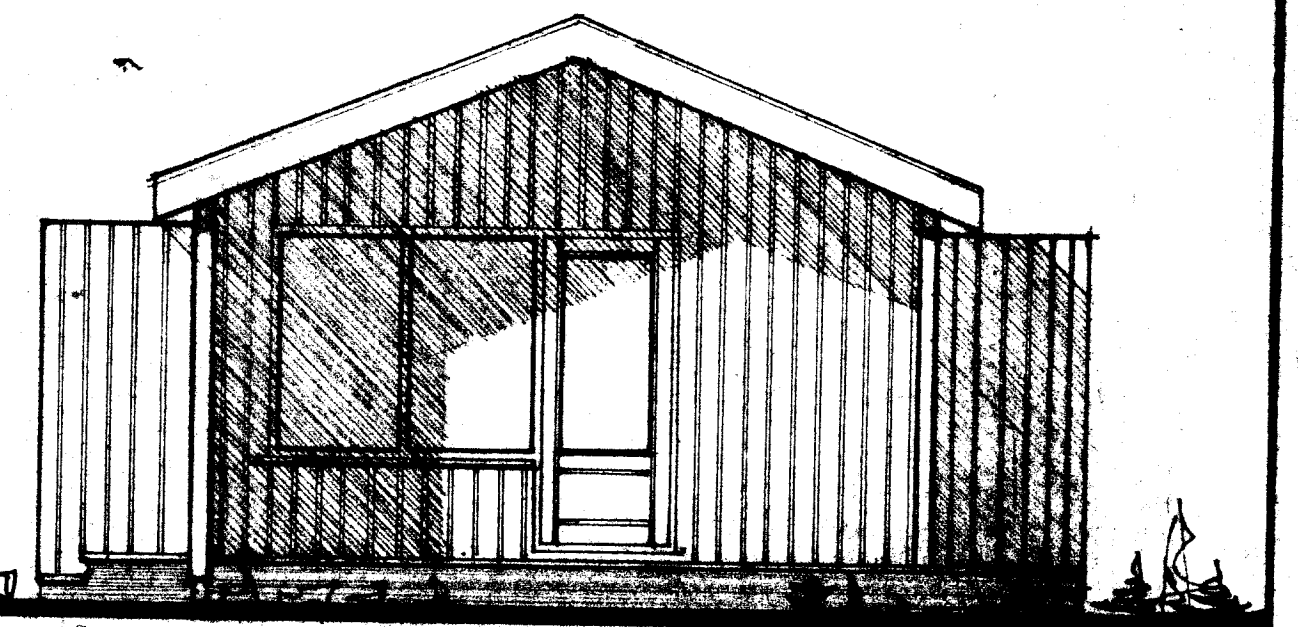

útlit d-d

Á.R. HÚS.

ASTÞÓR RUNÓLFFSSON, BYGGINGAMEIÐTARI
 DÚFUSEL 2, 109 REYKJAVÍK, SÍMI 72310.

