
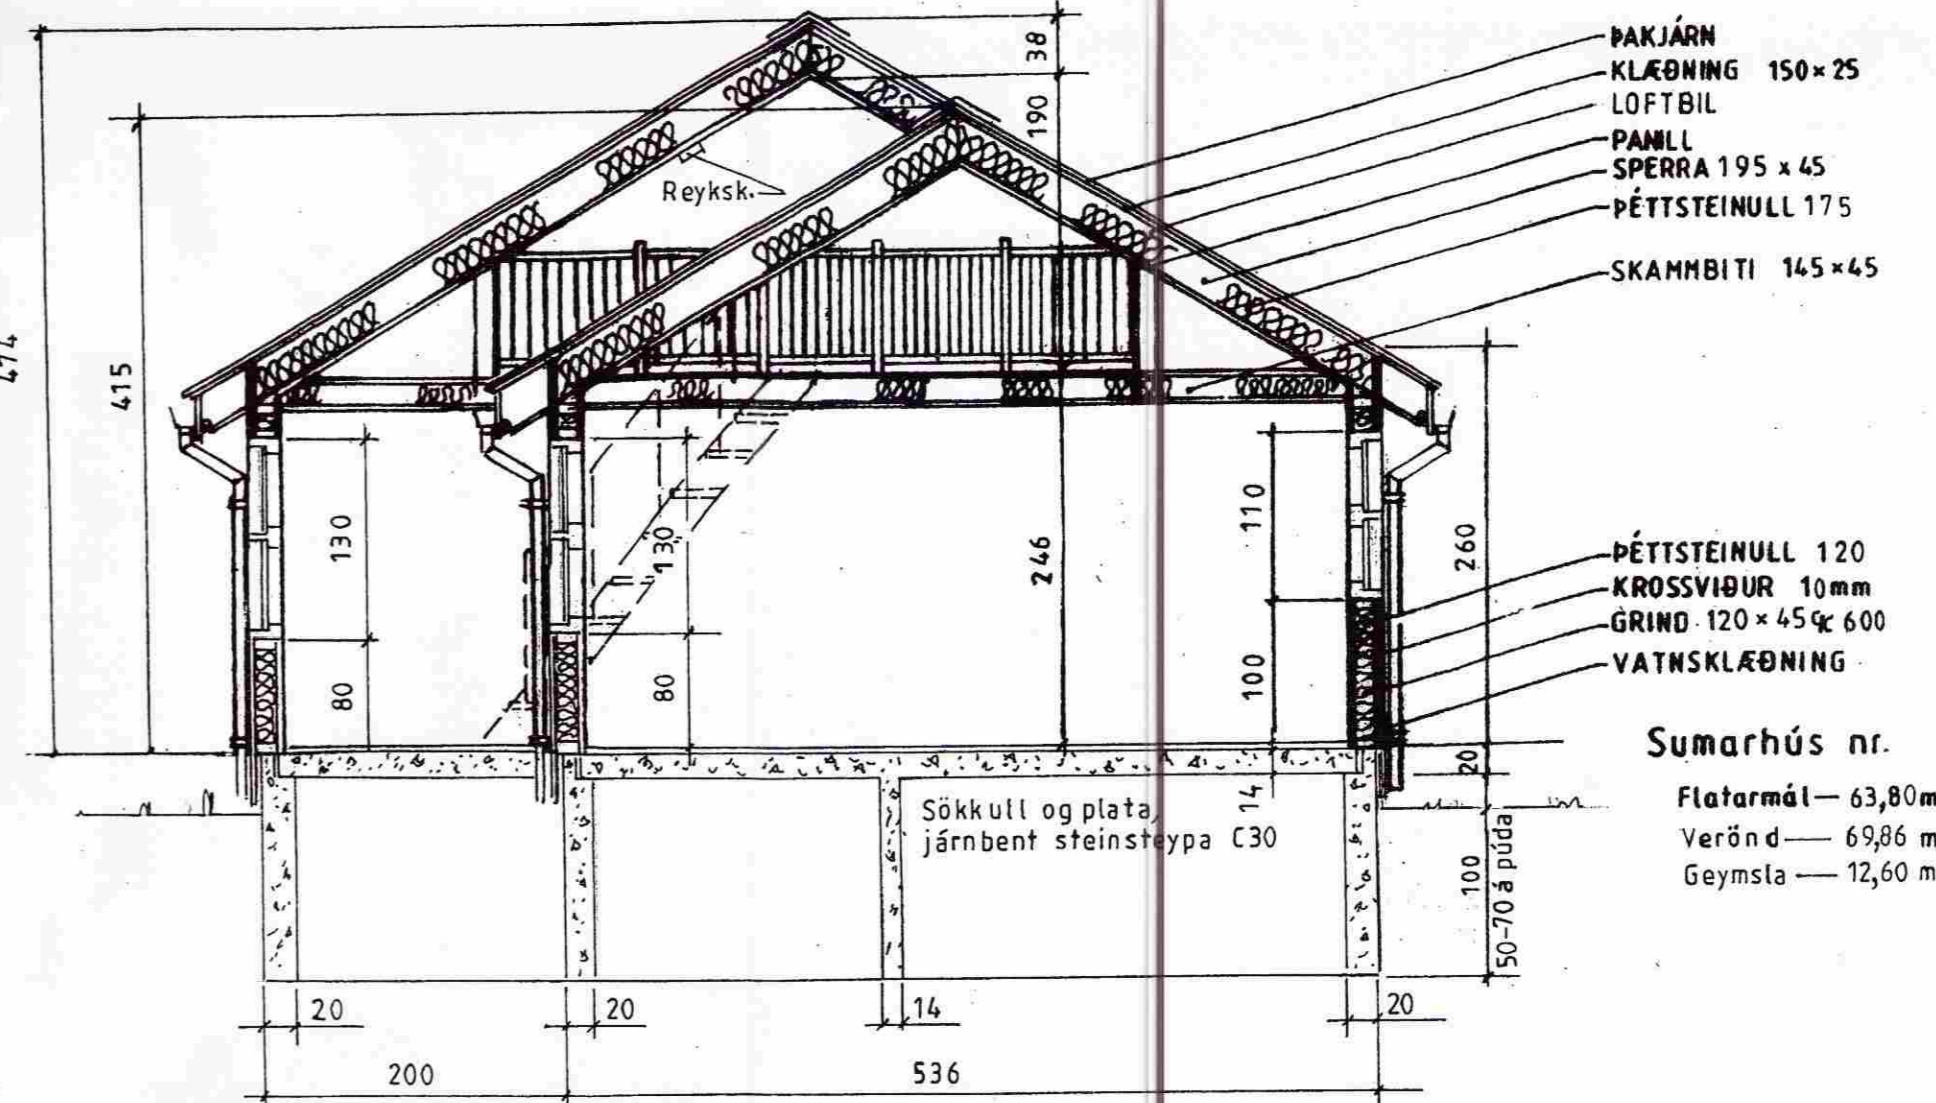
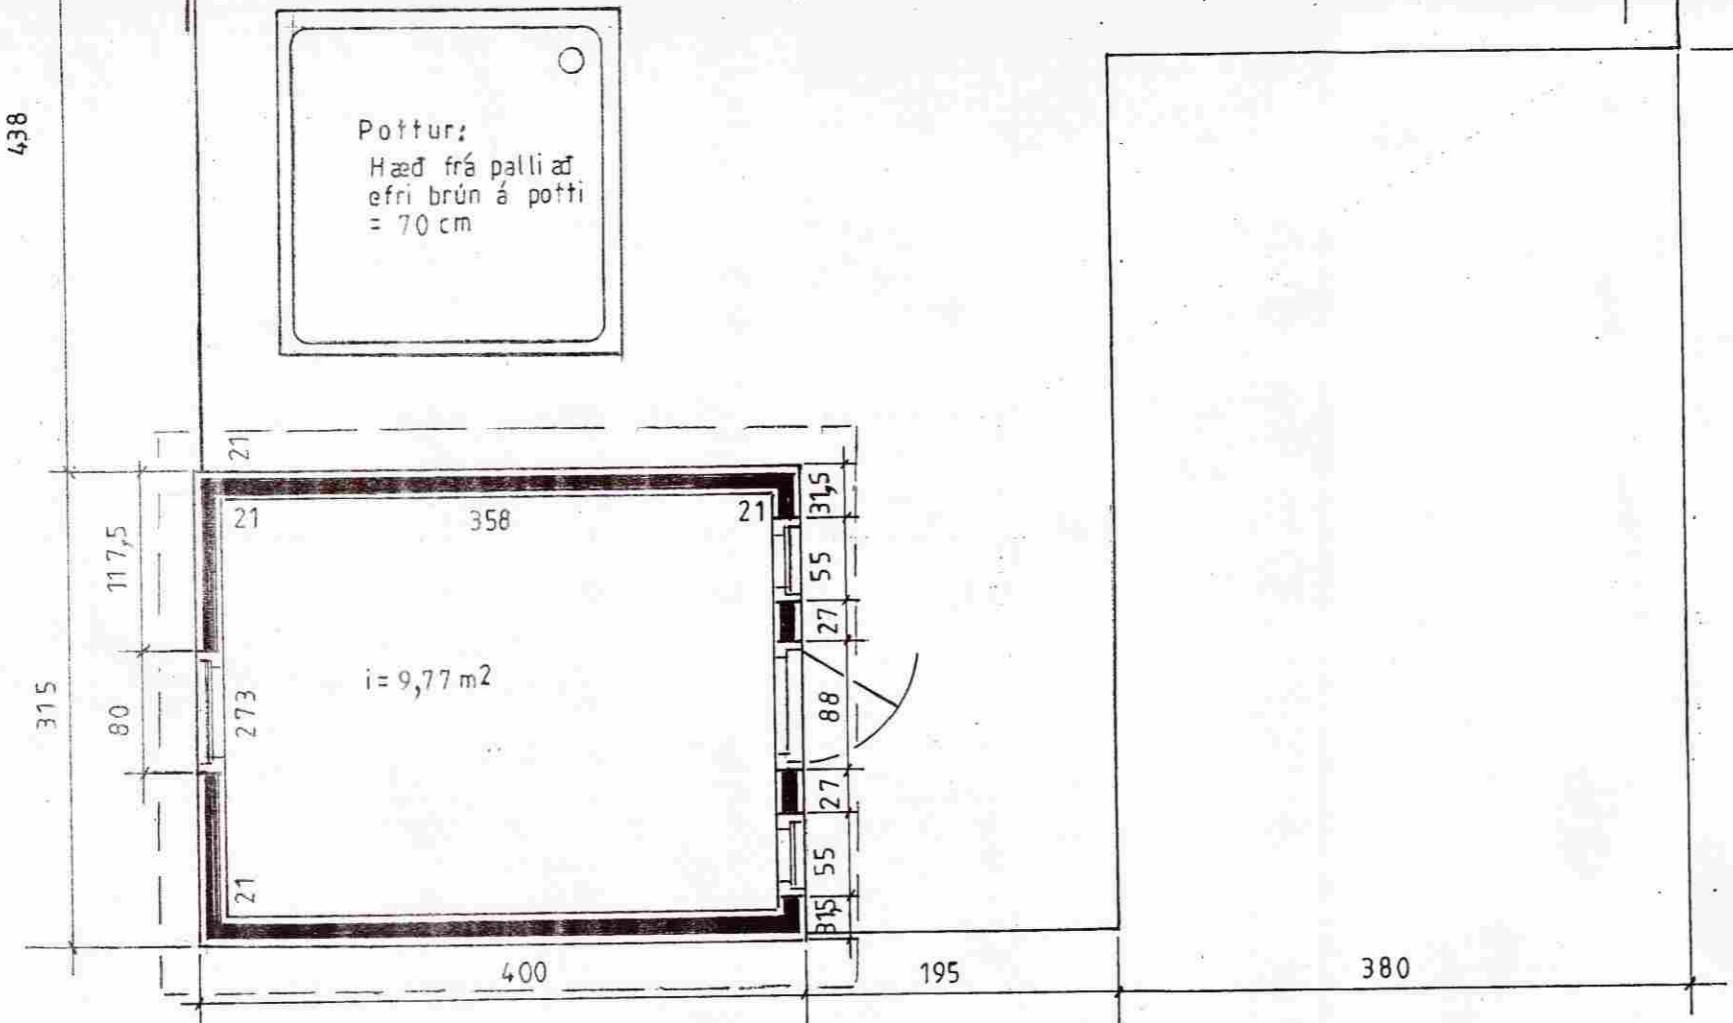


SAMPYKKT
 01 OKT. 2009
Þóbjörg Kjartan
 Byggingafulltrúi uppsv. Amessýslu og Flóah.

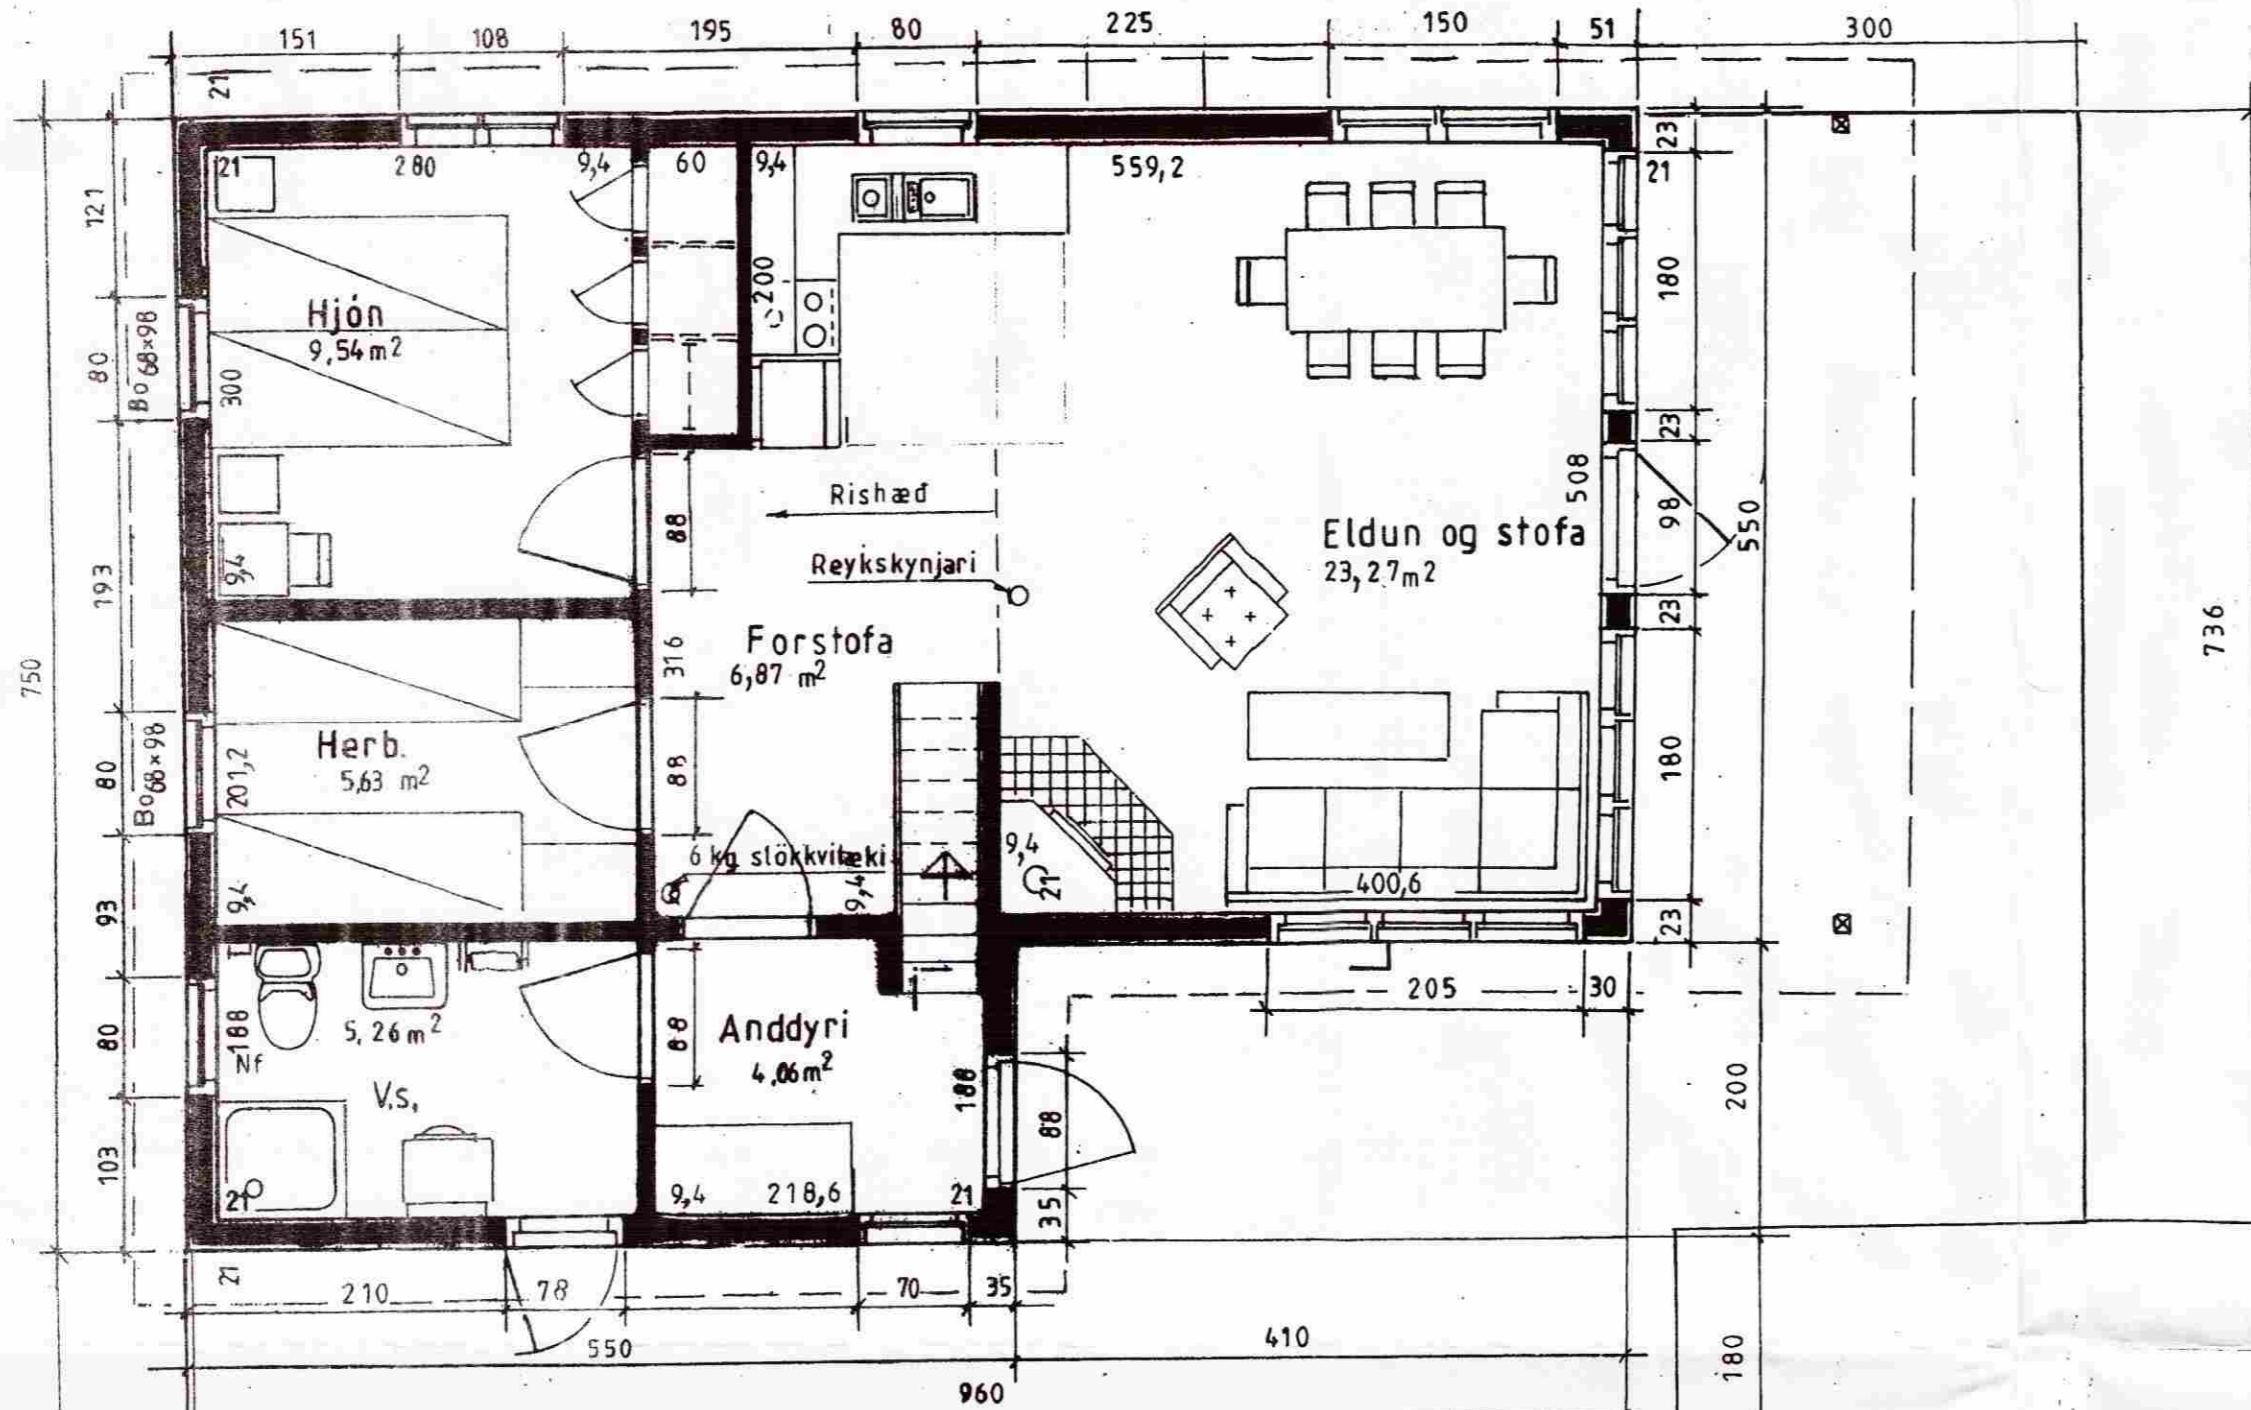

Sumarhús nr.
 Flatarmál — 63,80m²
 Verönd — 69,86 m²
 Geymsla — 12,60 m²

Mkv.: 1:50	Sumarhúsilandi Hraunkots 8719 Grímsness og Grafningshreppi 'Arn. lóð nr. 15 V/ Bakkavík, stærð 5100 m ²	TEIKNIVANGUR
Dags. maí '09	Eigandi: Vidar Geirsson kt. 020660-2369	
Nr. 246a-02	Grunnmynd og snið	Adalmynd <i>Þóbjörg Kjartan</i> 270733-2559 <i>Kristinn Magnússon</i> 201032-4829