


SAMPYKKT
 01 OKT. 2009
Augi Björnsdóttir
 Byggingafræðni uppáv. áæmissýslu og Flóah.

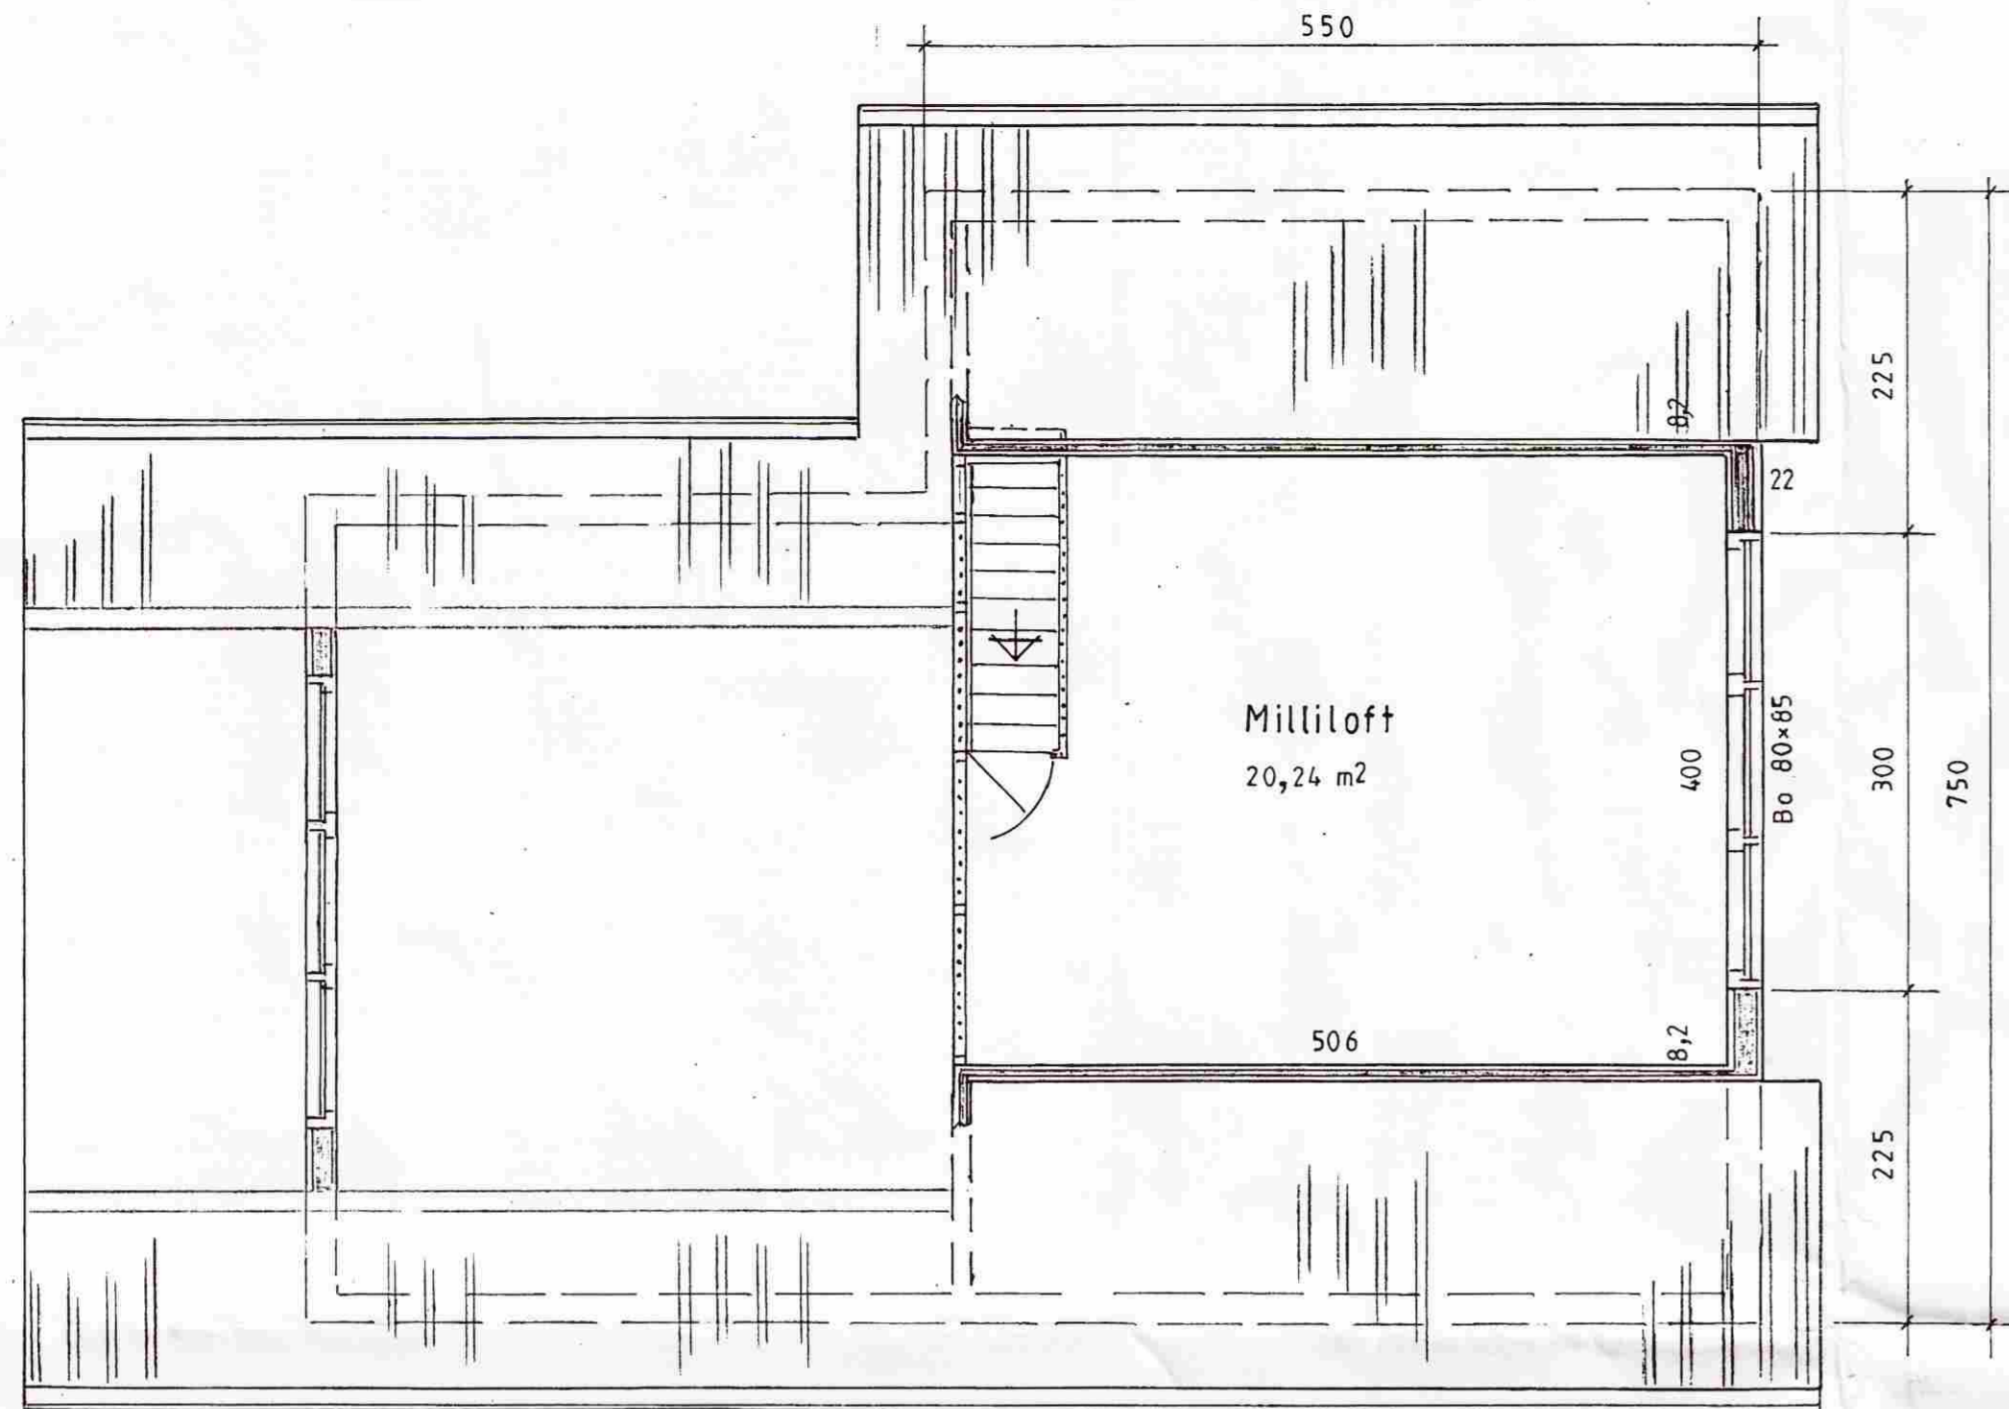

Mkv.: 1: 25	Sumarhús í landi Hraunkots 8719 Grímsness og —	TEIKNIVANGUR
Dags. mai 09	Grafningshreppi Arn. lóð nr. 15 V/ Bakkavík, stærð 5100 m²	<i>Augi Björnsdóttir</i> 270733-2559
Nr 246a-02-1	Eigandi: Vidar Geirsson kt. 020660-2369	<i>Lárusinn Magnússon</i> 201032-4829
	Milliloft	A ðalmynd