


útlit austur

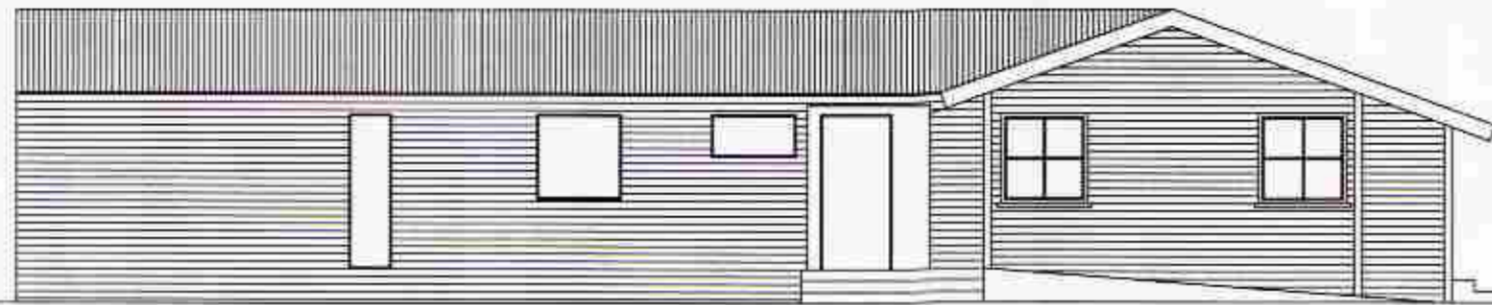

útlit suður




Snið D



Snið F



Snið E

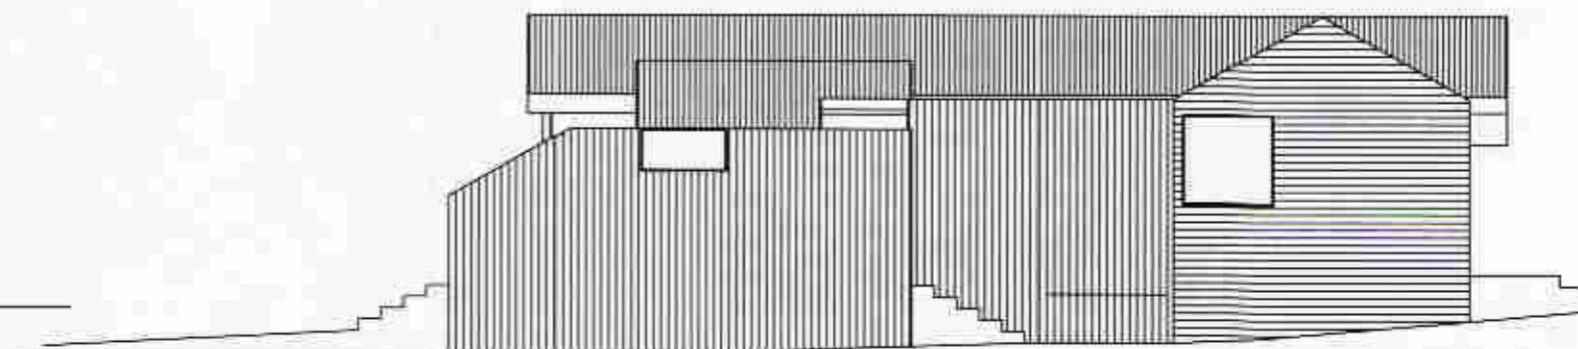

útlit vestur



|              |       |        |        |
|--------------|-------|--------|--------|
| Endurskoðun: | Daga: | Tekki: | Yfirl. |
| B:           |       |        |        |
| A:           |       |        |        |


**BRÚNAVEGUR 6  
GRÍMSNES- OG GRAFNINGSHR.**

LANDNÚMÉR: 168345  
 VERKKAUPI: Óskar Gunnarsson  
 KENNITALA VERKKAUPA: 311032-4379

**BYGGINGARNEFNDARTEIKNING**

|                    |               |           |      |
|--------------------|---------------|-----------|------|
| EFNI:              | SNÍÐ OG ÚTLIT |           |      |
| MÆLIKVÆÐI:         | 1:100         |           |      |
| FRUMSTÆRD BLADS:   | A2            |           |      |
| TEIKNAB:           | ÓA ÓÓA        | VERKNR:   | 1112 |
| YFIRFARID:         | ÓÓA           | TEKN. NR: | 104  |
| DAGSETNING ÚTGÁFU: | 28.04.2011    | ENDURSK.: |      |

ARKITEKT (HÖNNUN): ÓSKAR ARNÓRSSON

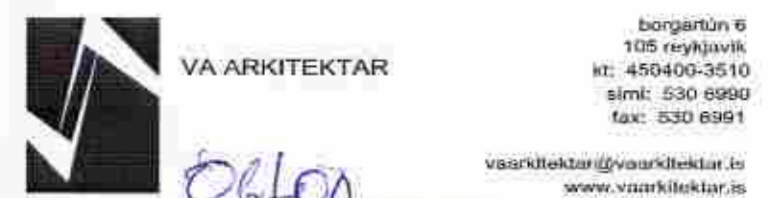

VA ARKITEKTAR

borgartún 6  
 105 reykjavík  
 kt: 450400-3510  
 sími: 530 6990  
 fax: 530 6991

vaarkitektar@vaarkitektar.is  
 www.vaarkitektar.is

ÚTGEFANDI: ÓLAFUR Ó. AXELSSON KT: 041251-3019

Tekning þessi er gefin út af undirritaðum fyrir hönd eiginna höfundaréttar. VA Arkitektar ehf. Tekninguna má ekki afhita með neinum hætti, að hluta til eða í heild án skriflegs leyfis höfundar.