



BYGGINGARFRÆÐINGUR  
 Samp. 29/91  
 GRÍMSNESHREPPUR  
*H. Albertsson*

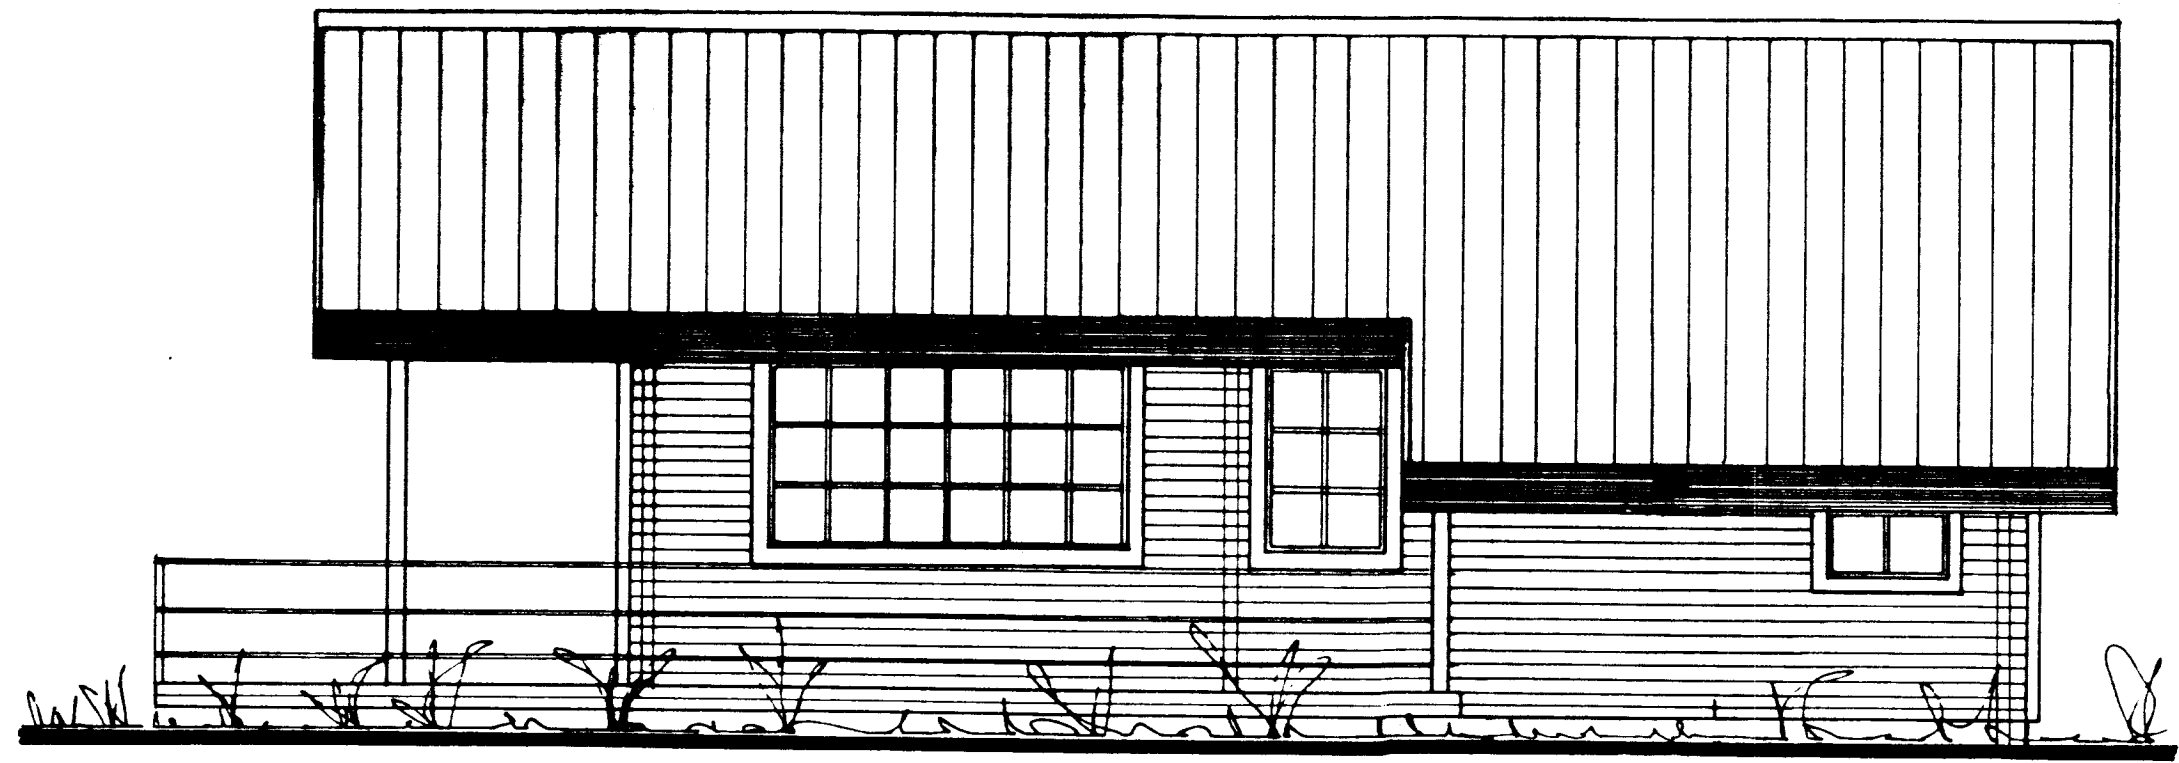

SUÐAUSTUR



NORÐAUSTUR

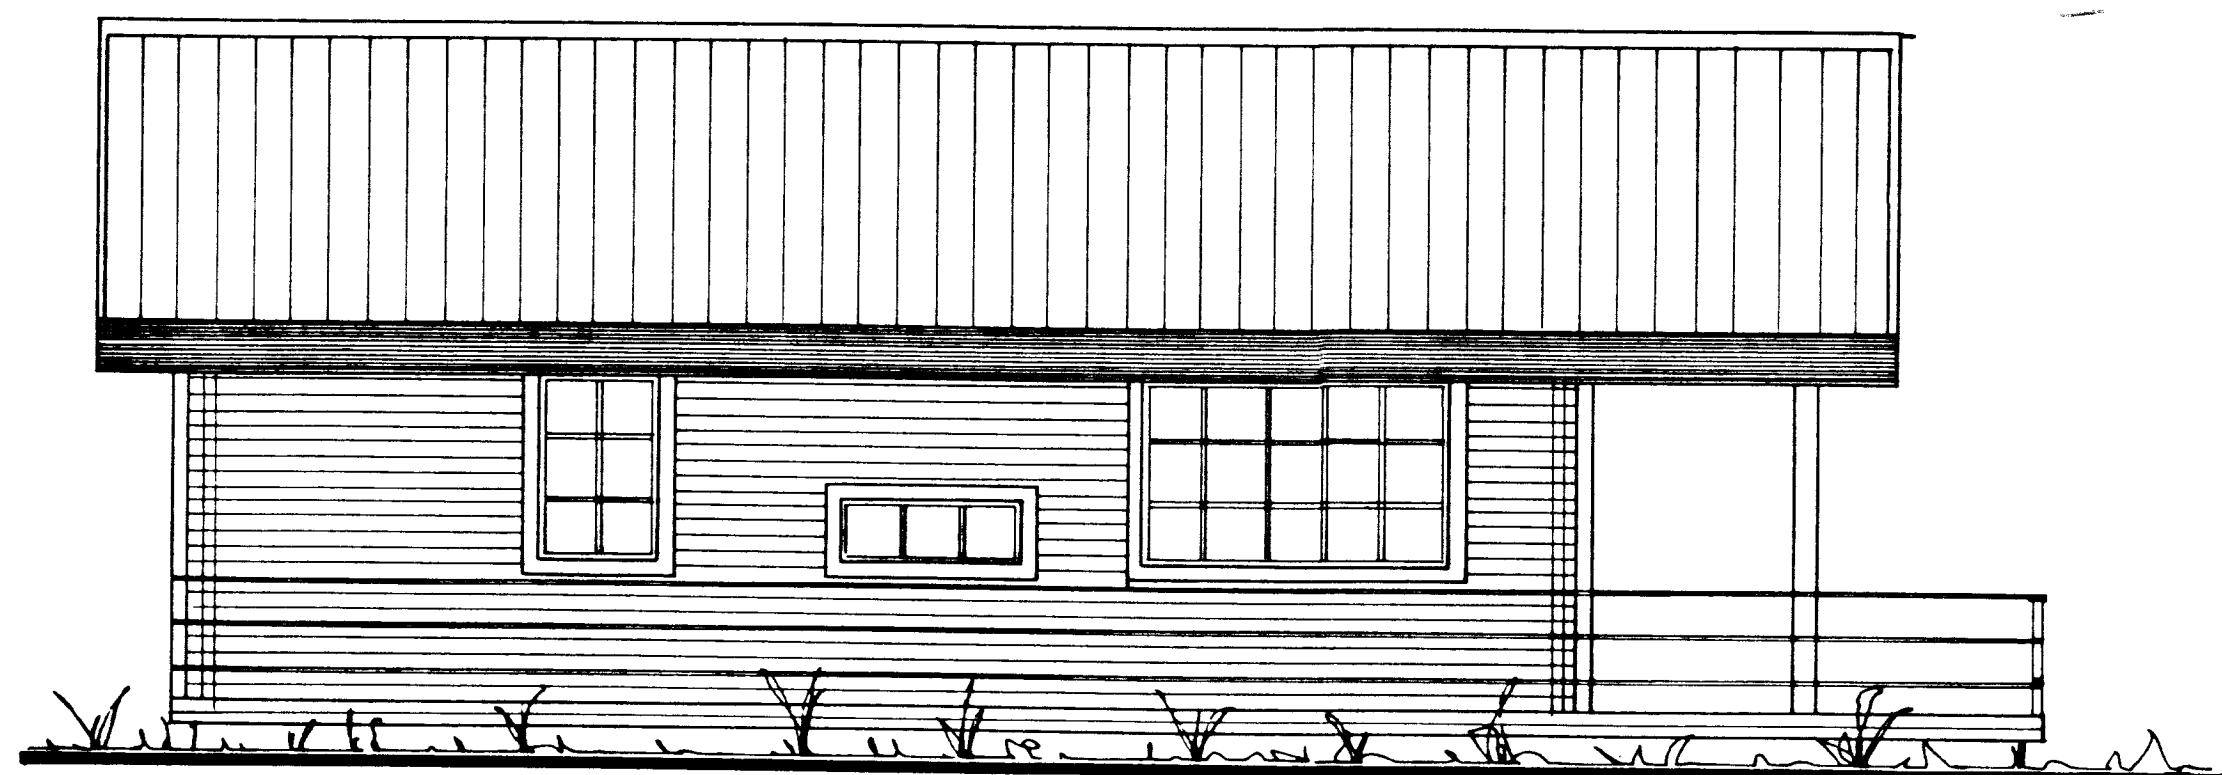


NORÐVESTUR



SUÐVESTUR

**Vignir Albertsson Byggingarfræðingur**  
 Efstasundi 81. 104. Reykjavík. ☎ 91-35229.

	VERKHEITI			
	SUMARIÚS Gúðmundar Hallvarðssonar á reit nr. 1 Hraunb. Grímsnesi.			
	HEITI TEIKNINGAR		KVARDI 1:50	
UTLIT		TEIKN NR 1		
HÁNNAD VIGNIR	TEIKNAD VIGNIR	DAGS Febrúar 91	GERD GH.	