


A

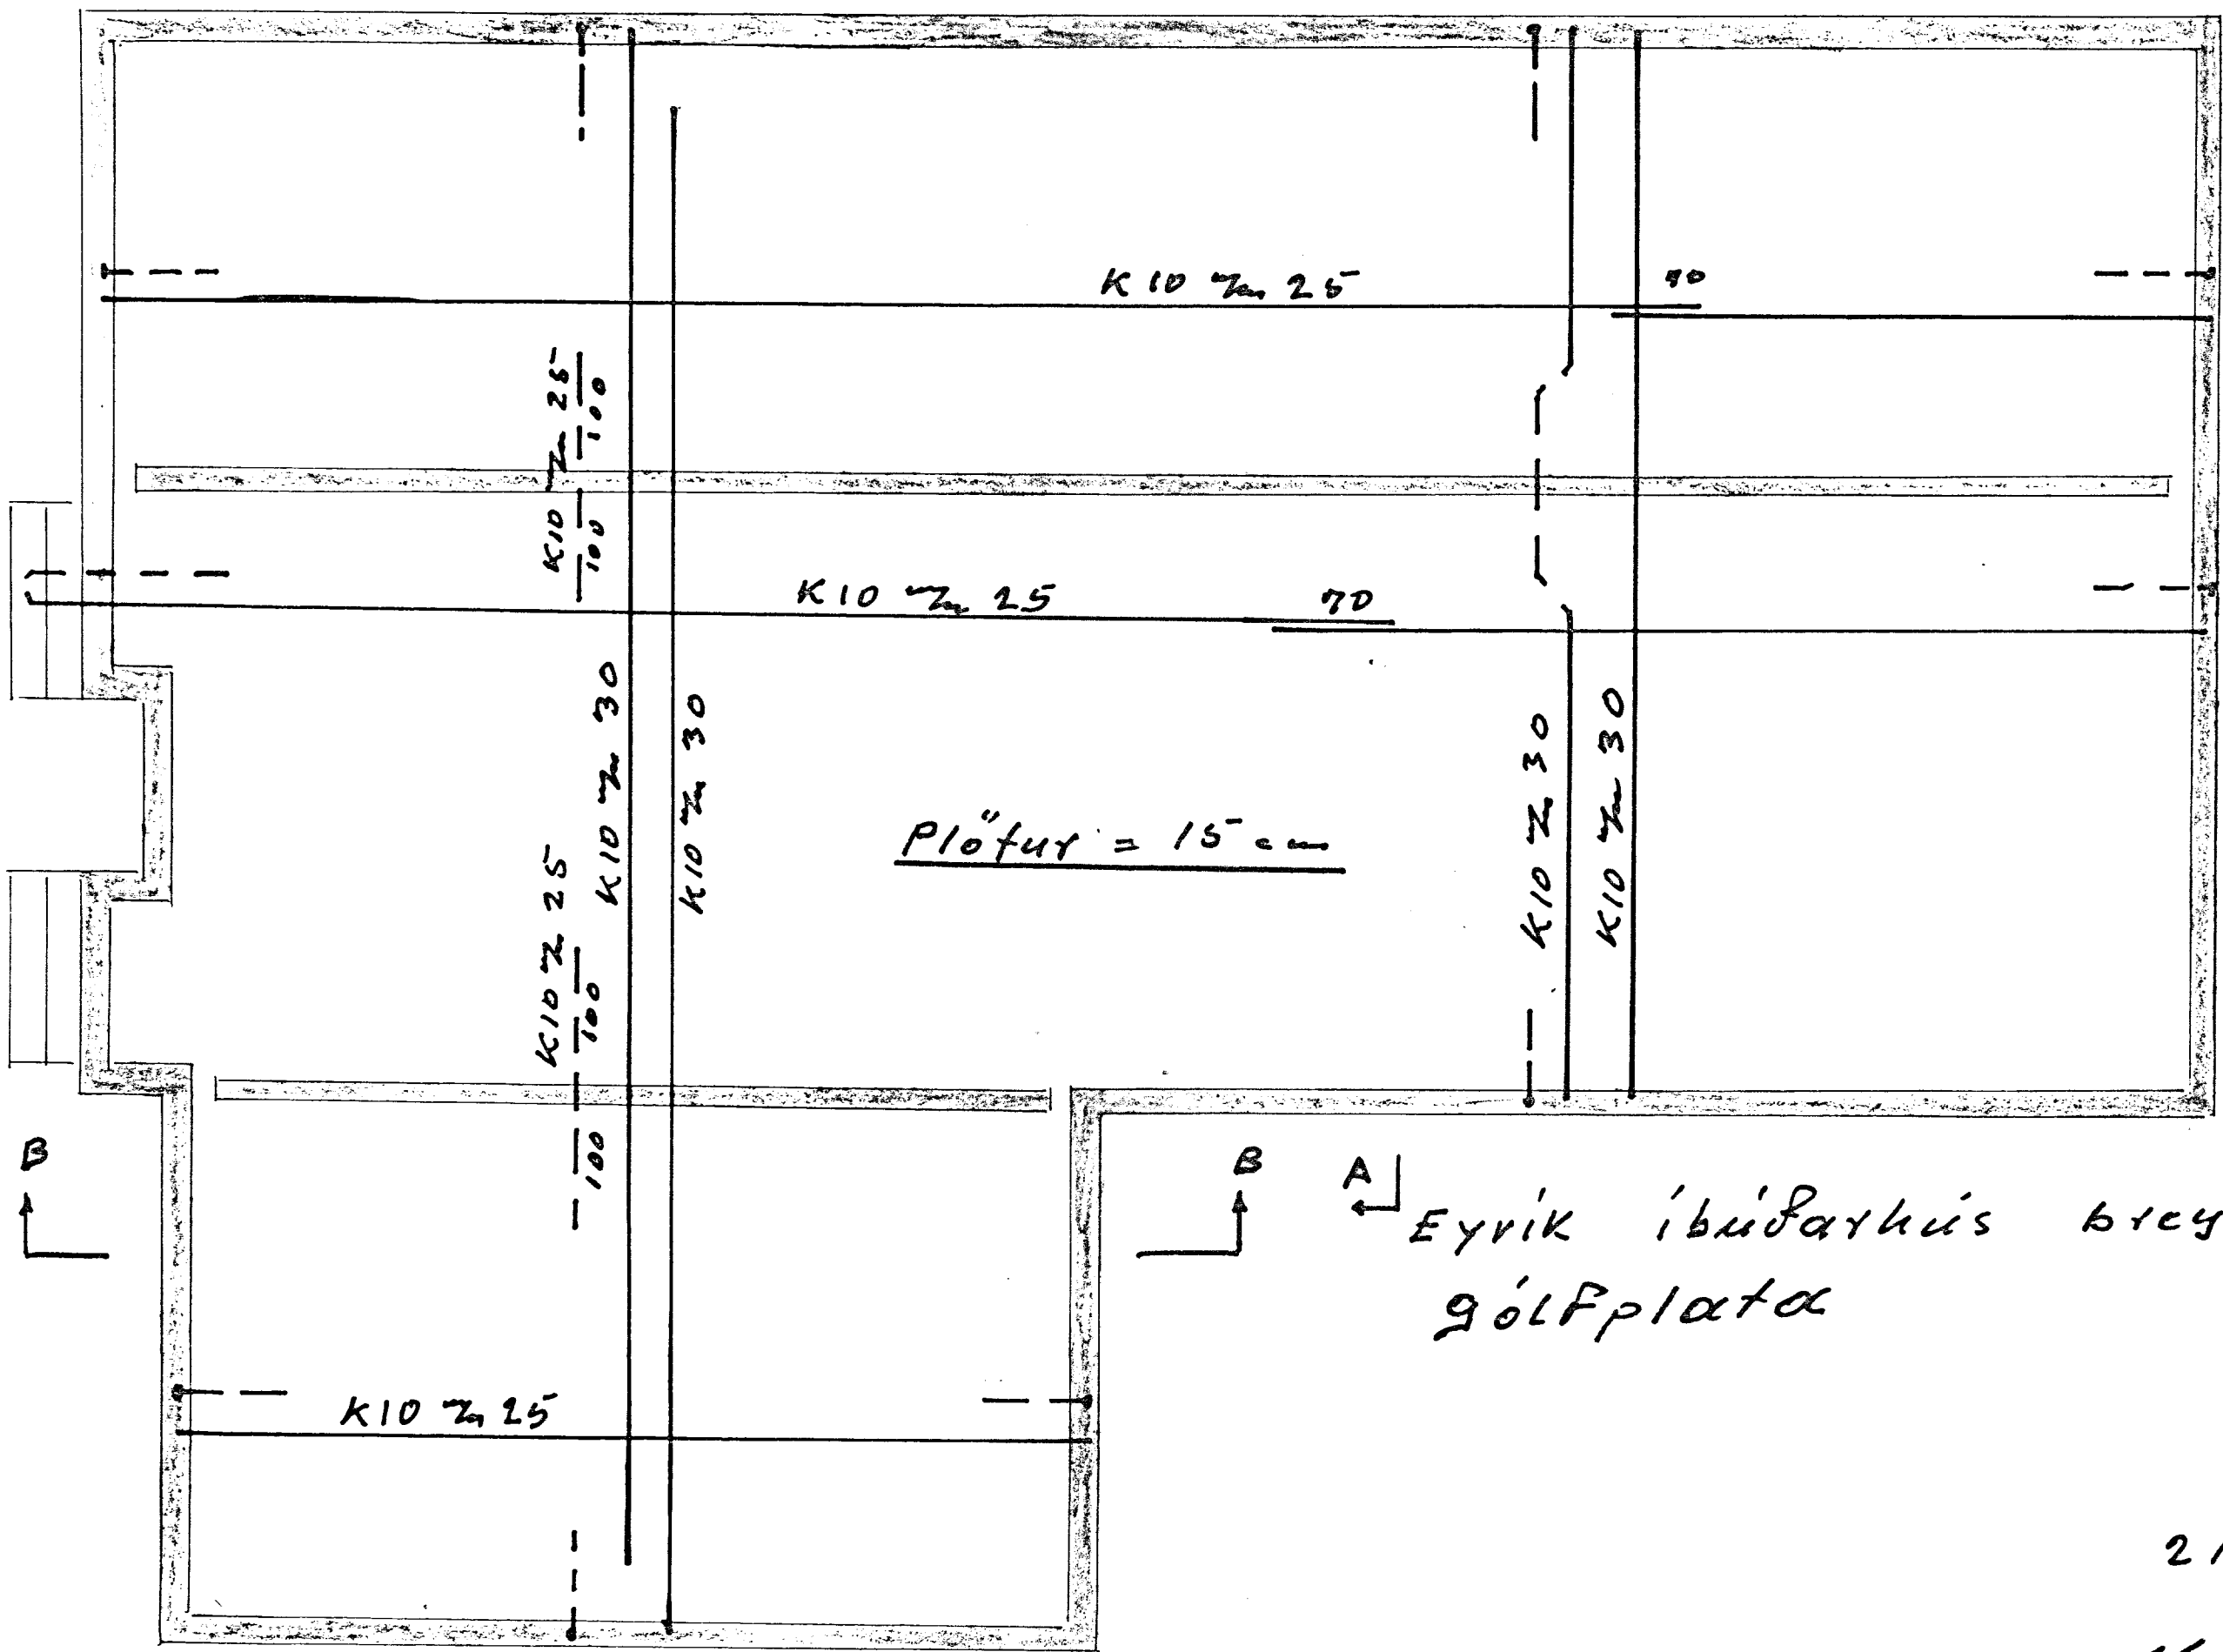

A
 Eyvik íbúðarkúis breyting
 gólfplata

21.4.83

Martini